
 


EXISTING SITE LOCATION PLAN 1:1250

23 Foresters Drive, Wallington, Sutton, SM6 9DE
 Ordnance Survey (c) Crown Copyright 2024.

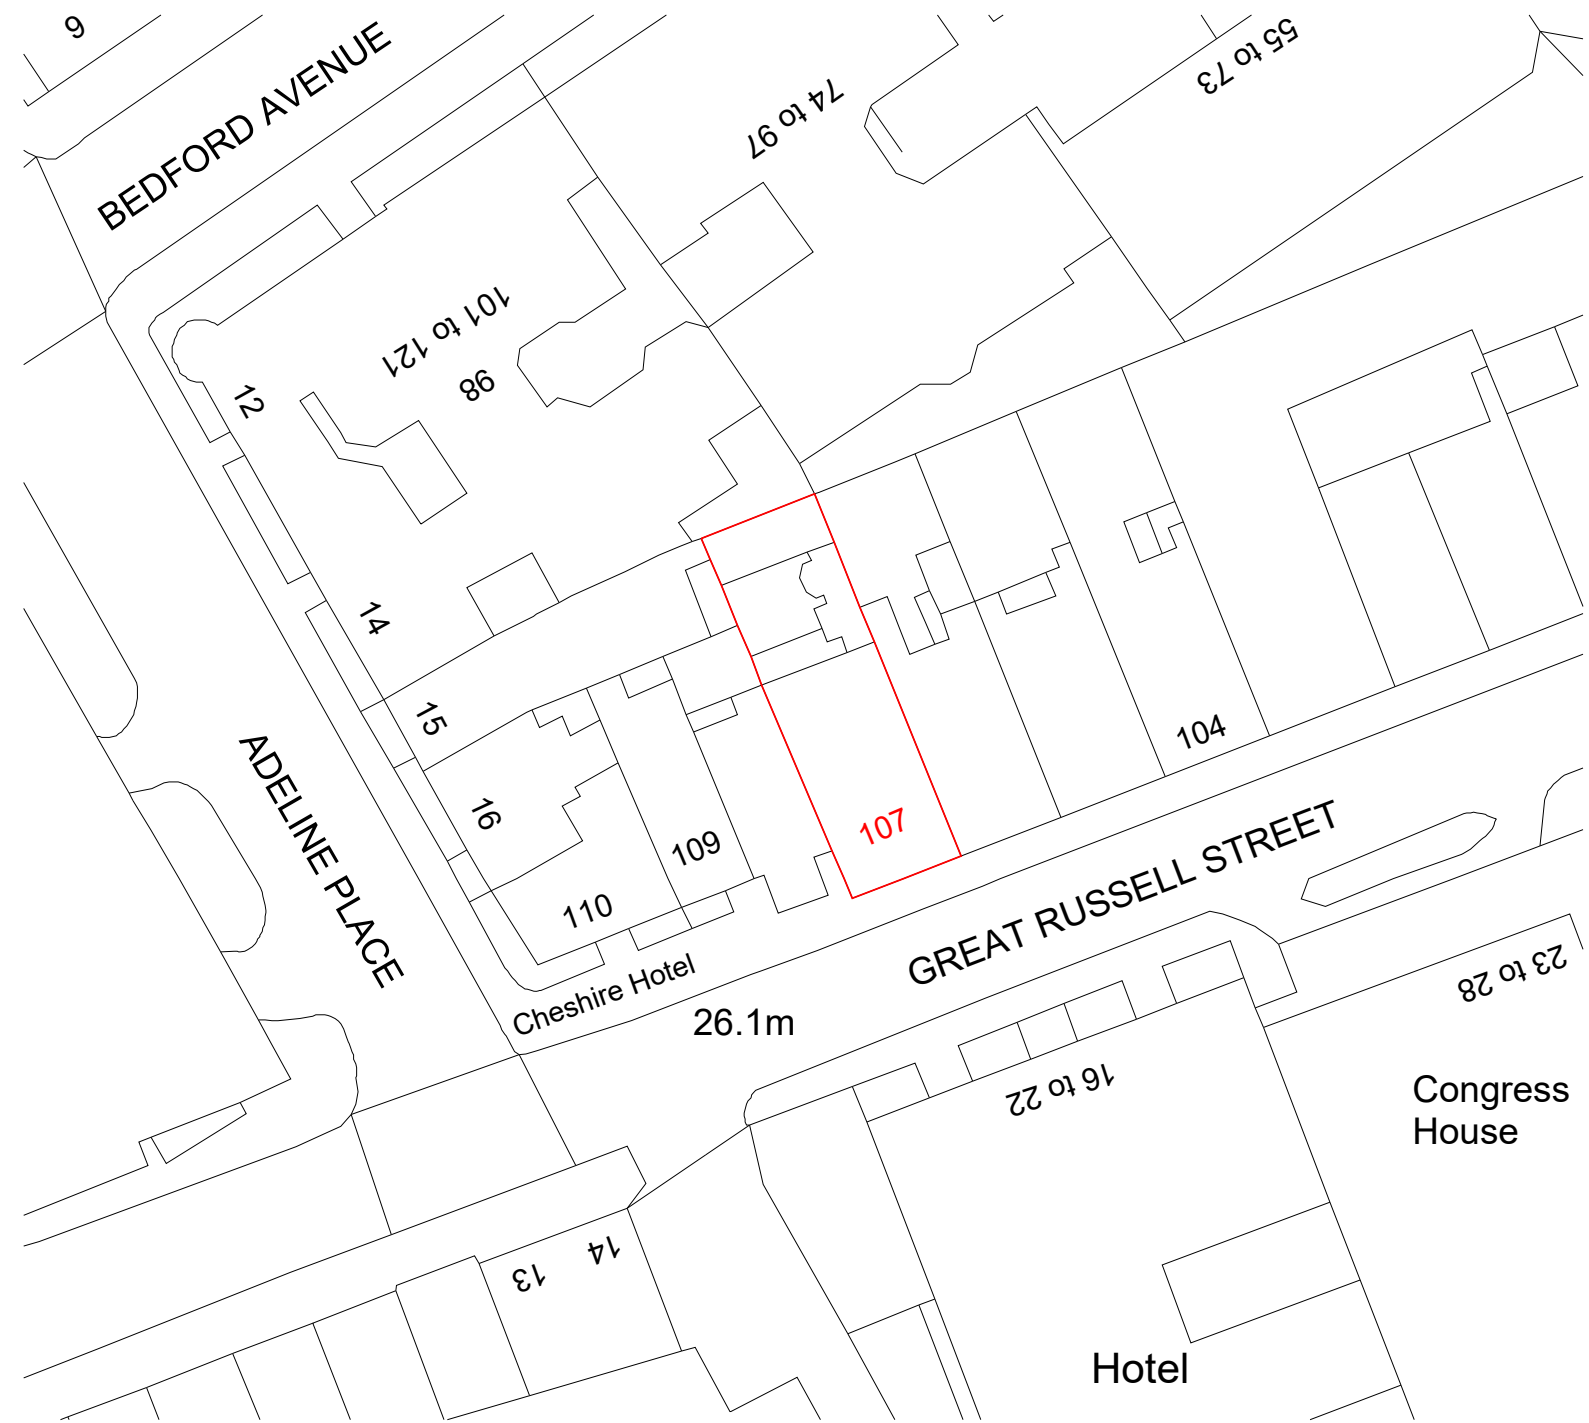

NOTE
 1. Do not scale from this drawing
 2. Use figured dimensions only
 3. All dimensions are in millimeters unless stated otherwise
 4. All dimensions to be checked on site and Studio 3A to be informed of any discrepancies
 5. All references to drawings refer to current revisions of that drawing
 6. All levels are in metres relative to Arbitrary Datum situated on STN 1, value +50.00m

CLIENT:	-
ARCHITECT:	STUDIO 3A LTD.
STRUCTURAL ENGINEER:	TBD
CONTRACTOR:	TBD

PROJECT-WIDE NOTES
 1. Drawings are for Planning purposes only
 2. Drawings are not to be used for construction

00	PLANNING DRAWINGS
REV	DATE

Studio 3A Ltd Unit A 82 James Carter Road, Mildenhall, IP28 7DE TEL 074 7887 2502 WEB www.studio3a.co.uk					
job title 107 GREAT RUSSELL STREET PLAN					
drawing title / location LOCATION PLAN & SITE PLAN					
drawn by DC	checked WG	scale 1:1250 & 1:500@A3	status INFORMATION		
project no. 2407	zone	type	classification [00]	drawing no. 010	revision 00