



EXISTING SIDE ELEVATION  
\* All subject to site measurements

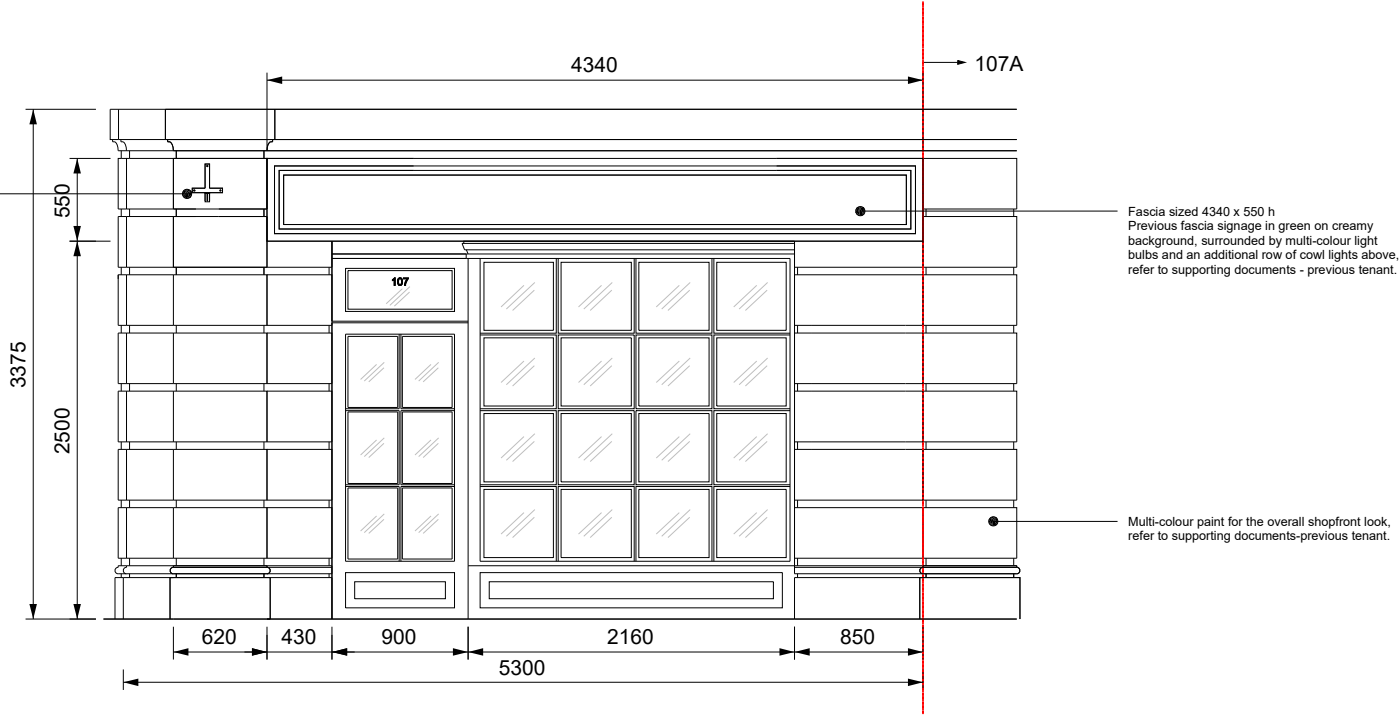

EXISTING FRONT ELEVATION  
\* All subject to site measurements

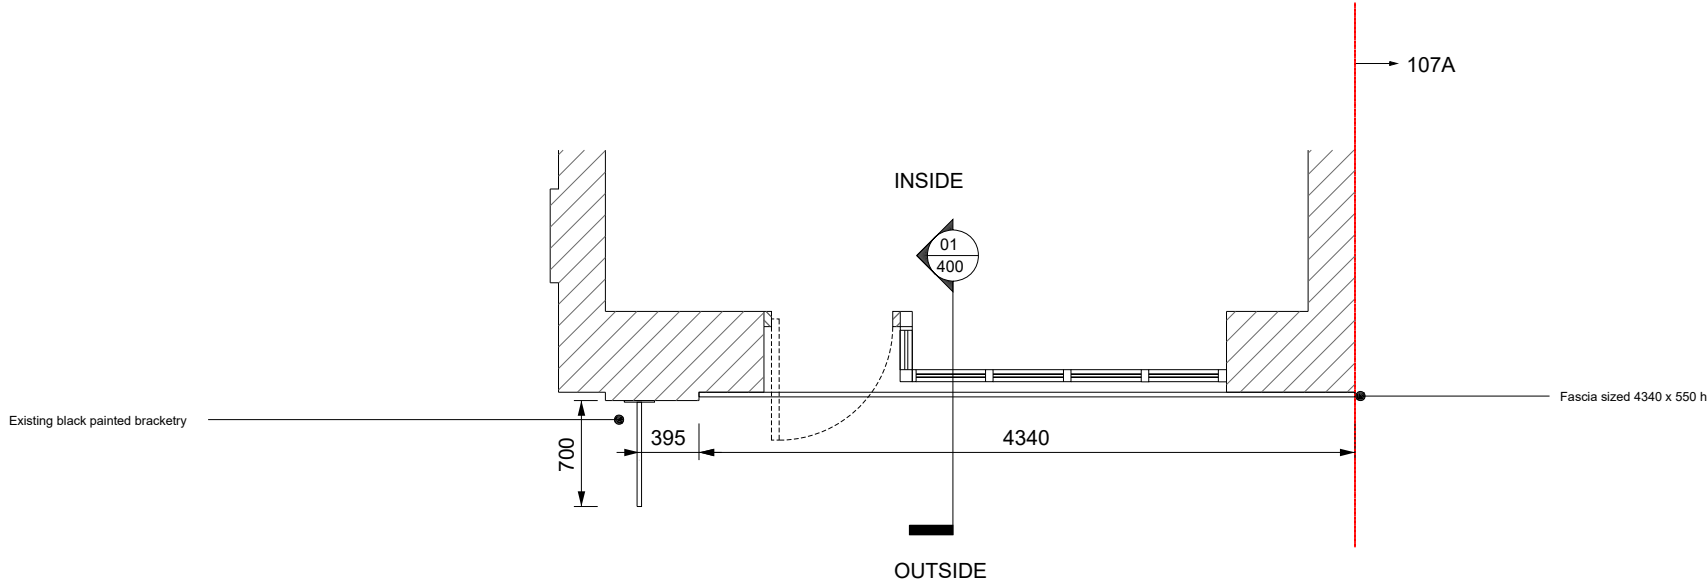

SOFFIT PLAN



KEY PLAN



00	PLANNING DRAWINGS
REV	DATE

NOTE

1. Do not scale from this drawing
2. Use figured dimensions only
3. All dimensions are in millimeters unless stated otherwise
4. All dimensions to be checked on site and Studio 3A to be informed of any discrepancies
5. All references to drawings refer to current revisions of that drawing
6. All levels are in metres relative to Arbitrary Datum situated on STN 1, value +50.00m

CLIENT:	-
ARCHITECT:	STUDIO 3A LTD.
STRUCTURAL ENGINEER:	TBD
CONTRACTOR	TBD

PROJECT-WIDE NOTES

1. Drawings are for Planning purposes only
2. Drawings are not to be used for construction

Studio 3A Ltd

Unit A 82 James Carter Road, Mildenhall, IP28 7DE  
TEL 074 7887 2502 WEB www.studio3a.co.uk

job title  
107 GREAT RUSSELL STREET  
PLAN  
drawing title / location  
EXISTING PLAN & ELEVATIONS

drawn by DC	checked WG	scale 1:50@A3	status INFORMATION		
project no. 2407	zone	type	classification [00]	drawing no. 100	revision 00