






 


GENERAL NOTES

- A. Do not scale from this drawing. Check all dimensions and conditions on site. As Existing drawings are based on survey information supplied/produced by the client.
- B. Drawings issued for planning purposes only.

KEY:

-  Indicates Site Boundary
-  Indicates existing fabric to be retained
-  Indicates new openings in wall/ floor
-  Indicates existing fabric to be removed
-  Indicates existing finishes to be removed
-  Indicates areas excluded from this application


stage	rev	date	drawn	checked	description
P03		24.09.04	BD/YB	LG	Issued for planning purposes
P02		24.07.12	YB	LG	Further details/information added
P01		24.06.26	BD/YB	LG	Initial issue for information/comment

PLANNING




client	Fortune Green CAPITAL	project name	39 Marchmont Street, London, WC1N 1AP
drawing title	Demo Front Elevation & Section D-D/Rear Elevation		
scale	A3 (Published for Work Stage 3)		
scale	1:100@A3 (1:50@A1)		

PROJECT	ORIGINATOR	FUNCTION	SPATIAL	TYPE	ROLE	NUMBER	REV
24002	MA	PL1	XX	DR	A	080	P03

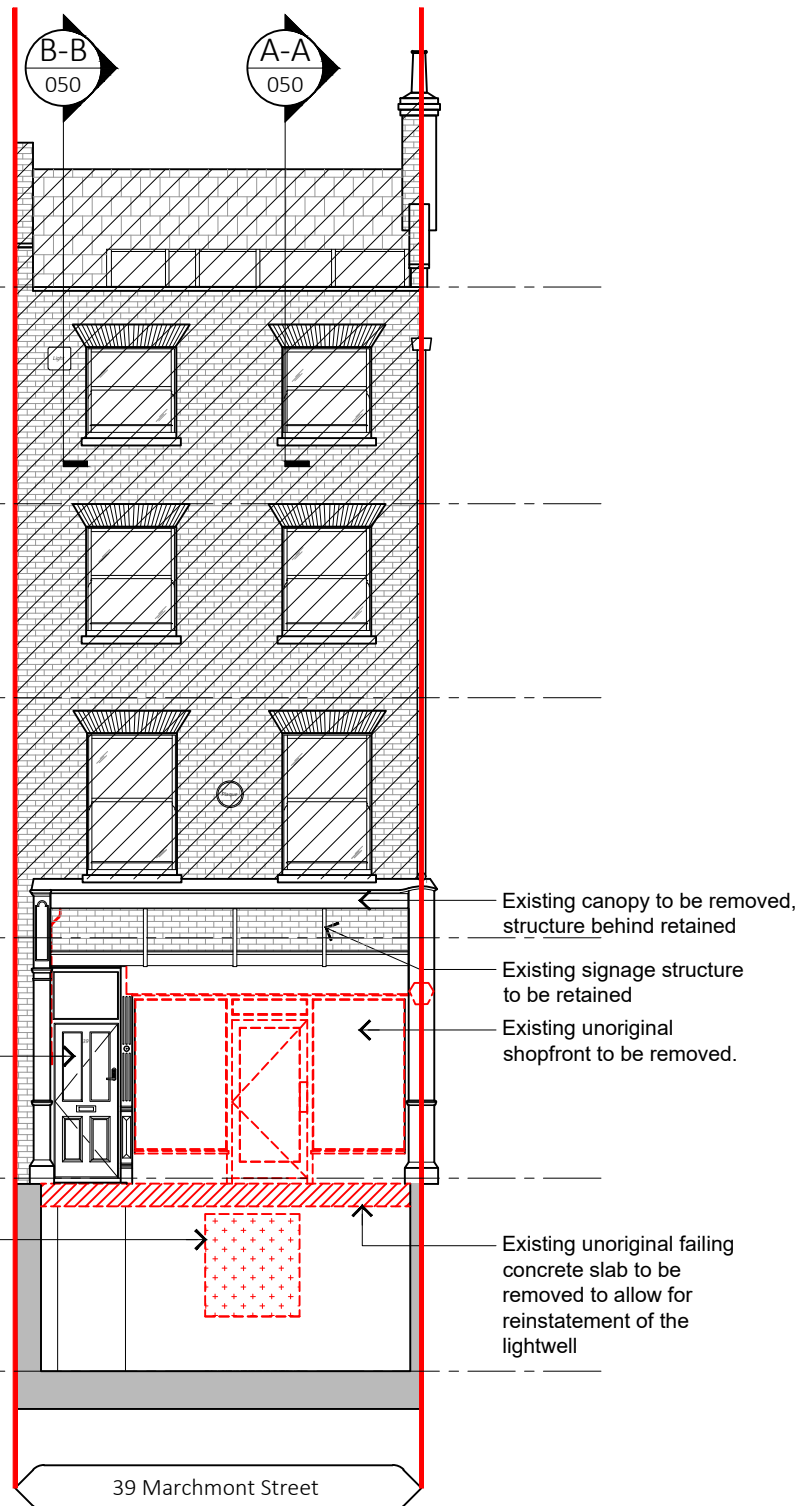

1 Demolition Front Elevation  
1:100 @ A3 (1:50@A1)

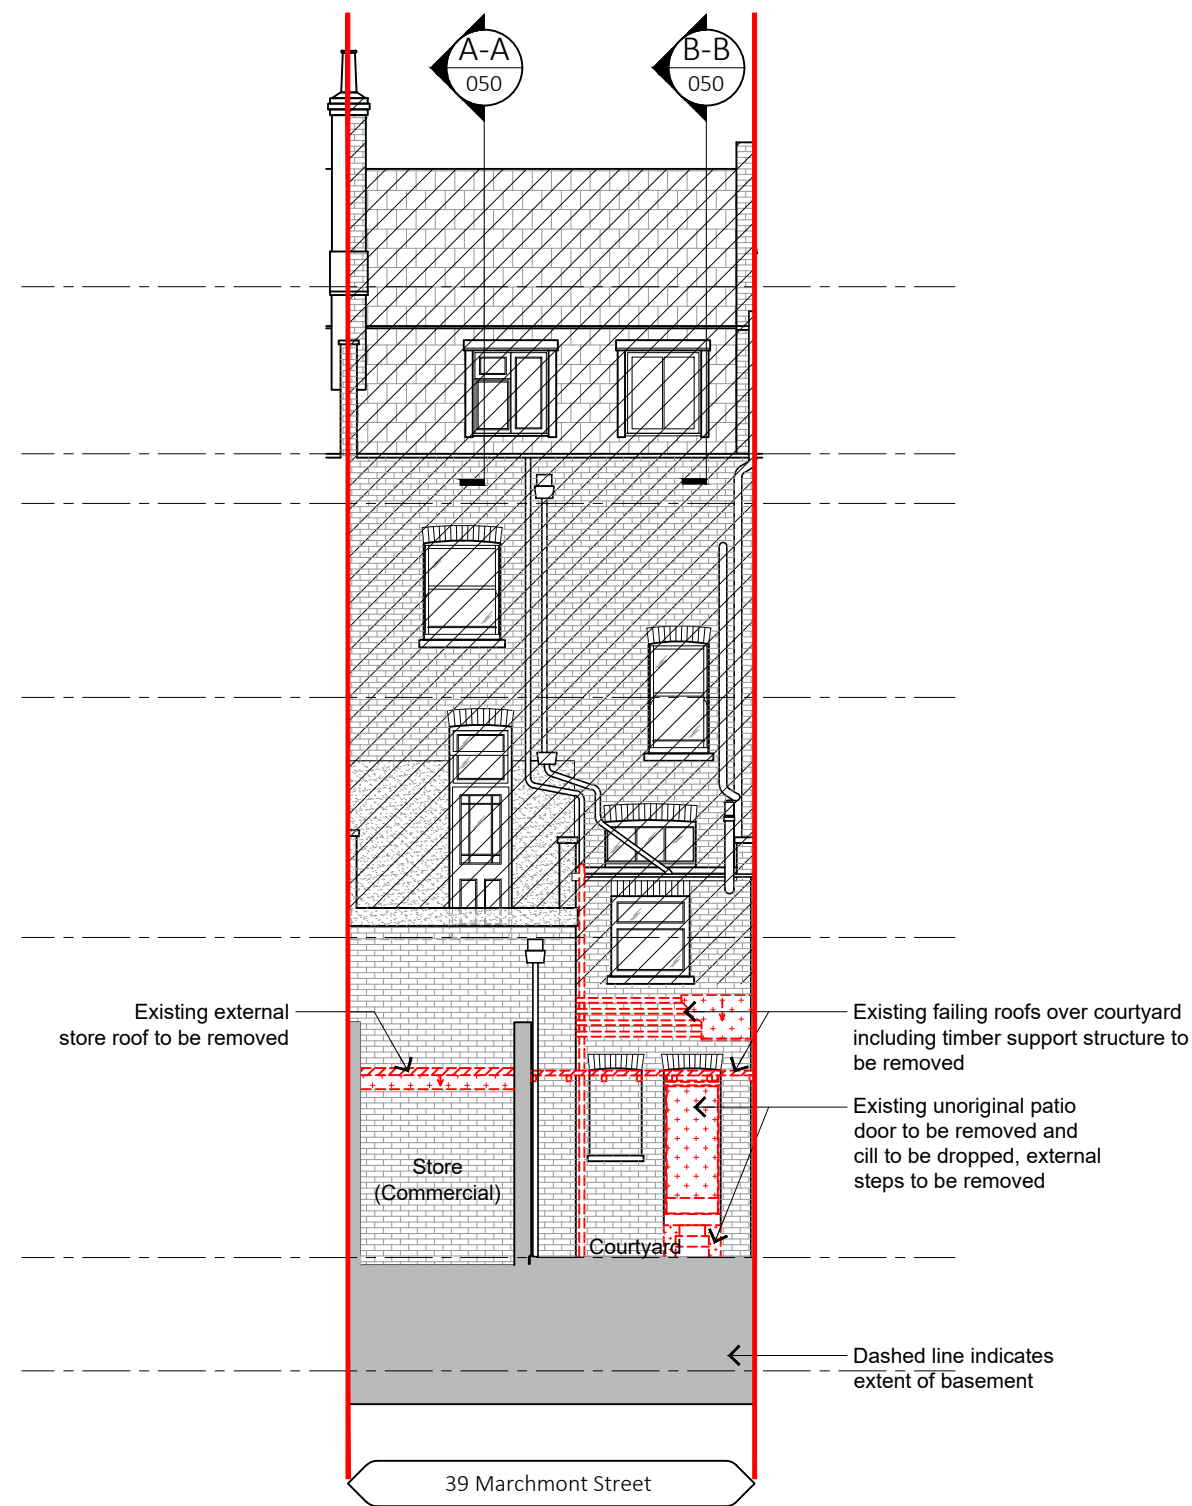

2 Demolition Section D-D / Demolition Rear Elevation  
1:100 @ A3 (1:50@A1)