


 





GENERAL NOTES

- A. Do not scale from this drawing. Check all dimensions and conditions on site. As Existing drawings are based on survey information supplied/produced by the client.
- B. Drawings issued for planning purposes only.

KEY:

-  Indicates site boundary
-  Indicates existing building fabric
-  Indicates new building fabric
-  Indicates areas excluded from this application

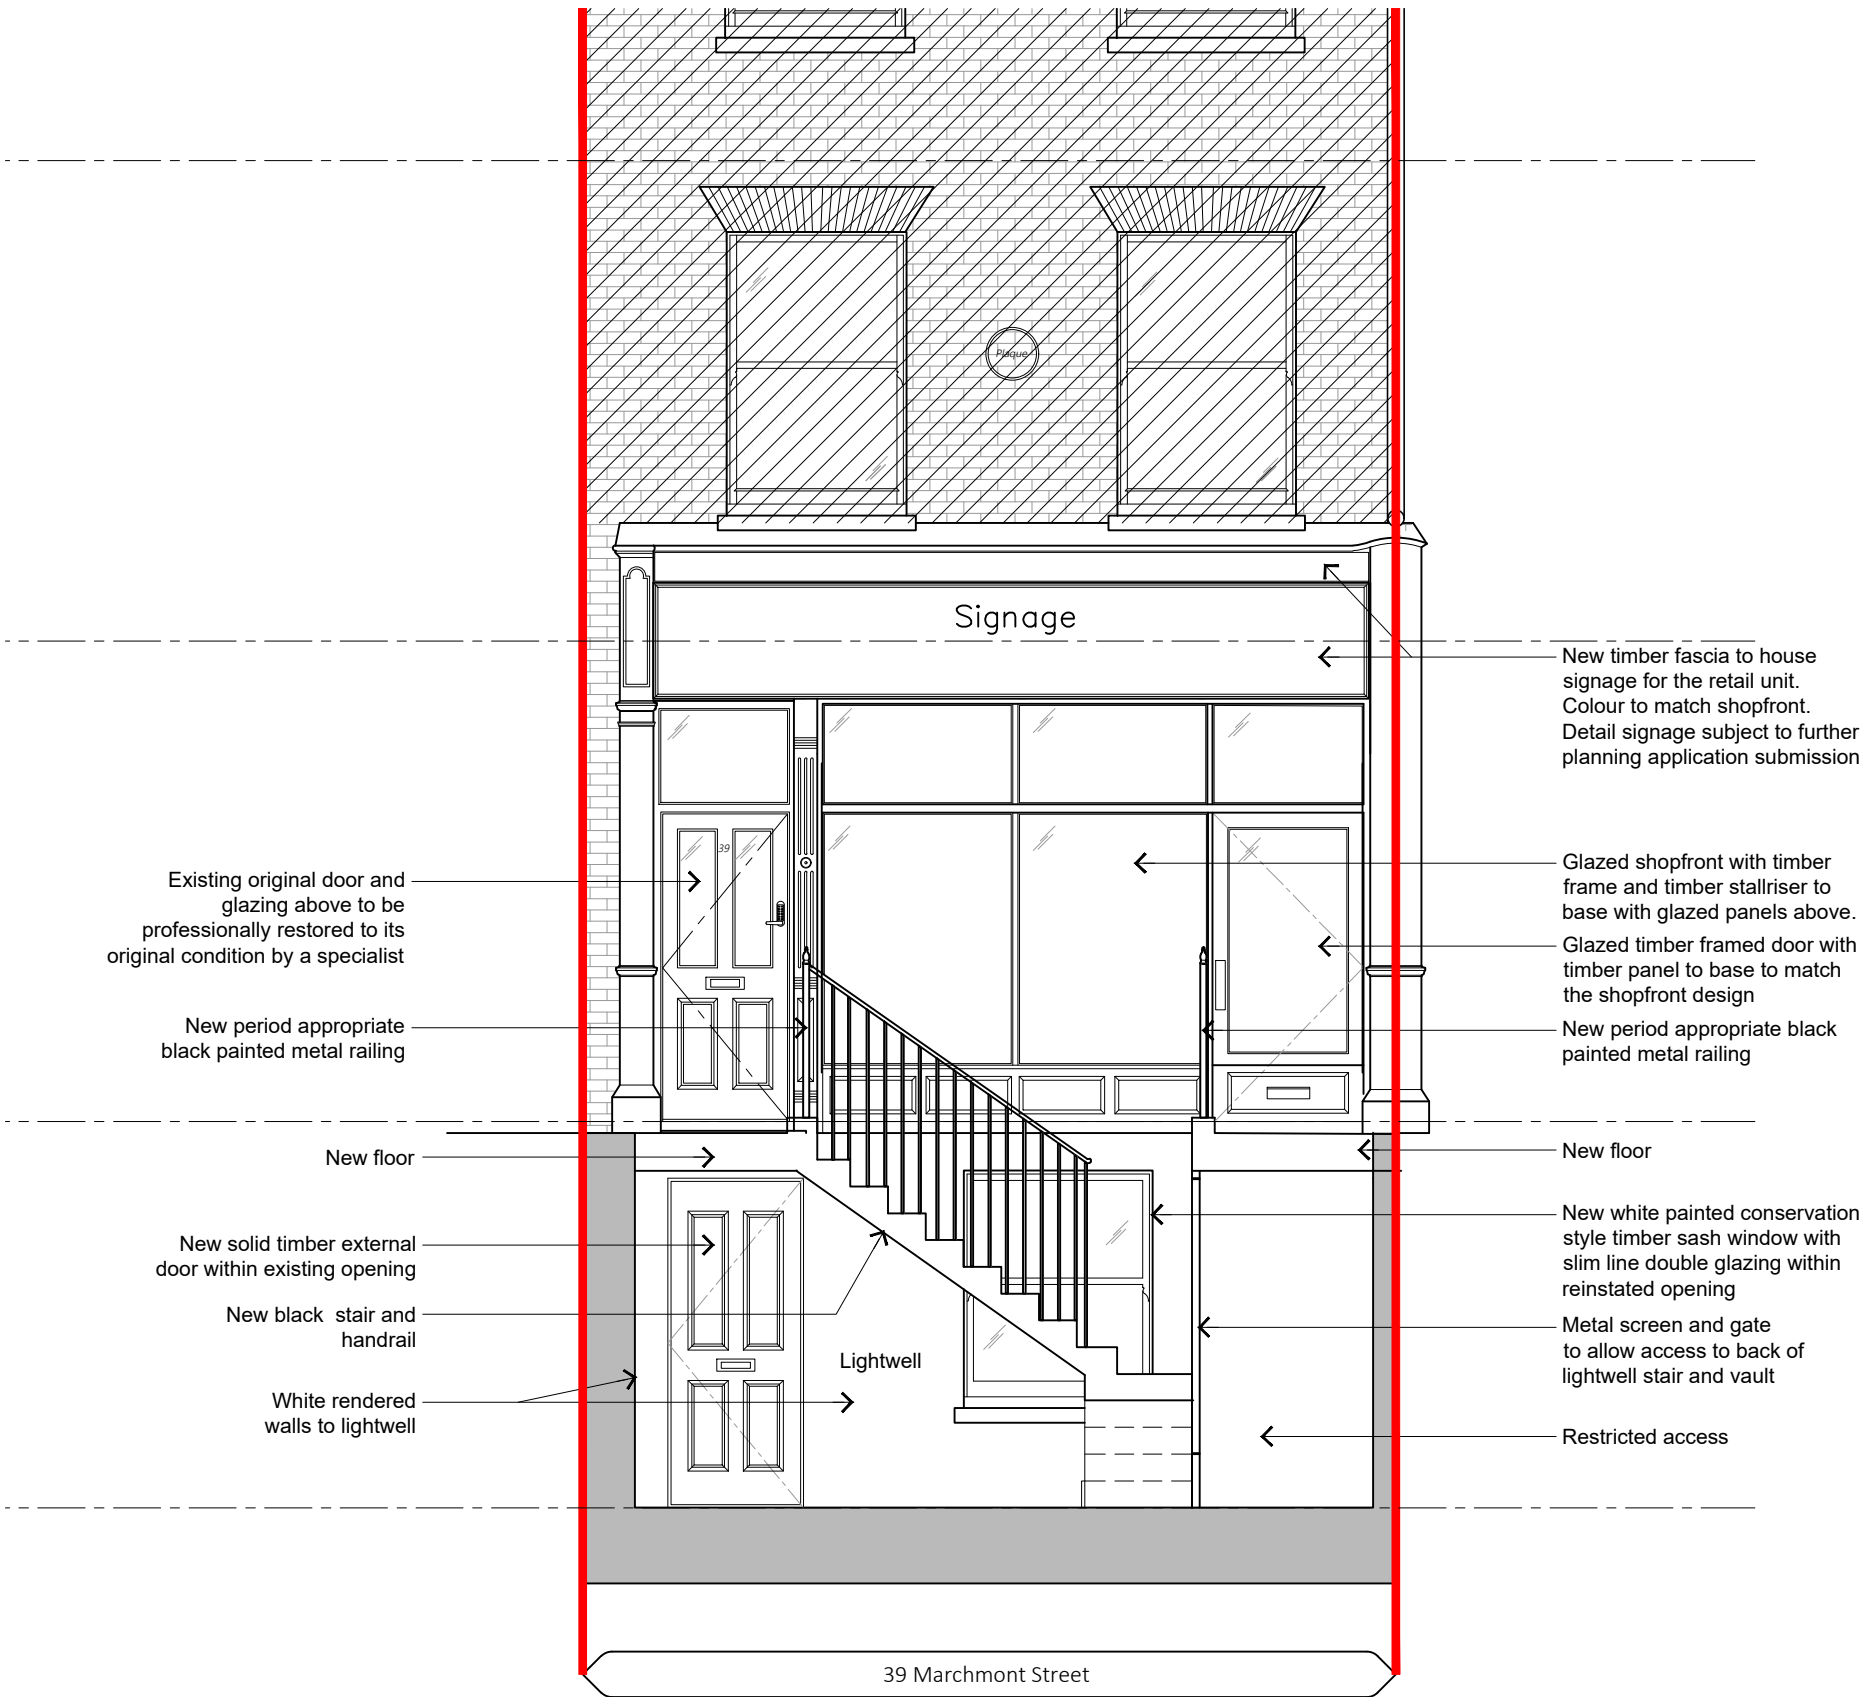

1 Proposed Front Elevation  
1:50 @ A3 (1:25@A1)


P03	24.09.04			Issued for planning purposes
	BD/YB	LG		
P02	24.07.12			Further details/information added
	YB	LG		
P01	24.06.26			Initial issue for information/comment
	BD/YB	LG		
rev	date			description
	drawn	checked		

stage

stage

PLANNING



client	project name
	39 Marchmont Street, London, WC1N 1AP
	drawing title
	Proposed Front Elevation
	A3 (Published for Work Stage 3)
	Scale
	1:50@A3 (1:25@A1)

PROJECT	ORIGINATOR	FUNCTION	SPATIAL	TYPE	ROLE	NUMBER	REV
24002	MA	PL1	XX	DR	A	170	P03