



SECOND FLOOR PLAN




REAR ELEVATION

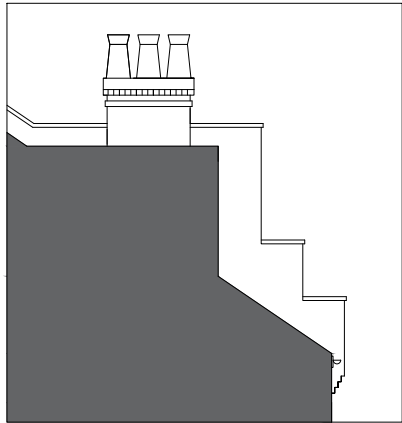


VIEW FROM 28

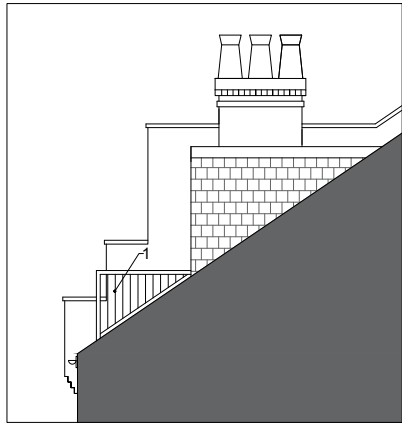


SECTION B-B

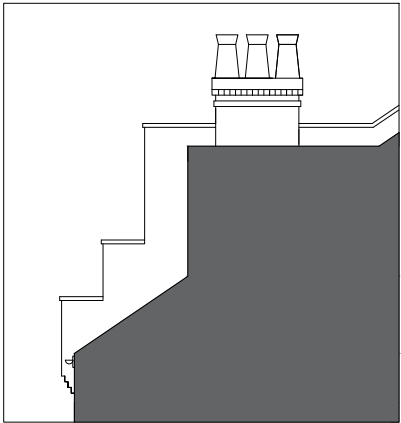

VIEW FROM 32

 

- 1. PAINTED STEEL RAILINGS
- 2. TIMBER FRAMED DOORS

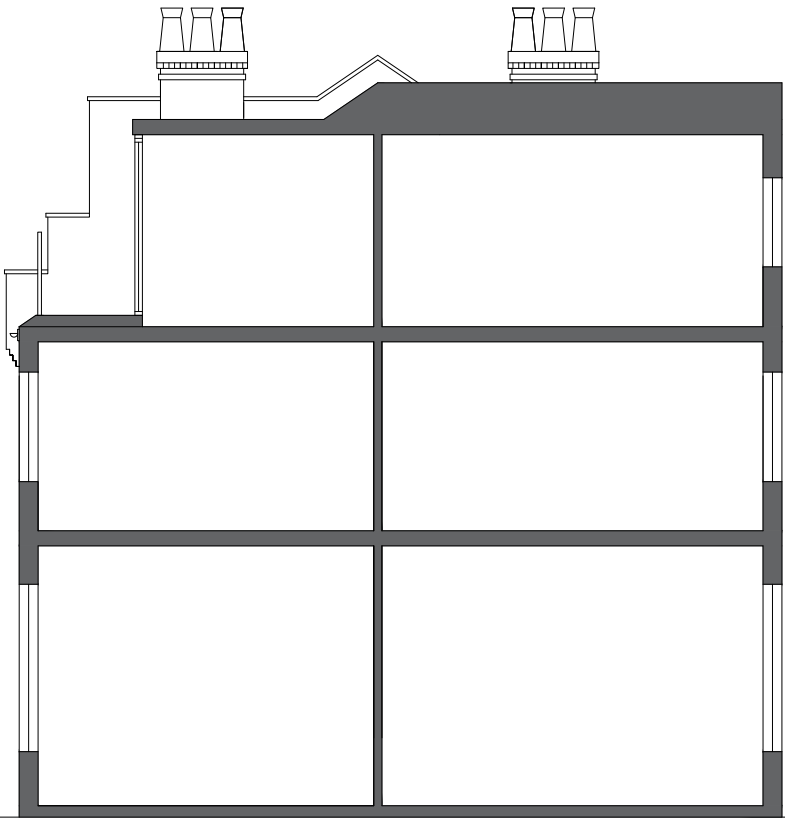

SECTION A-A

SITE: FLAT C
30 GLENHURST AVENUE
LONDON NW5 1PS

TITLE: AS PROPOSED

STATUS: PLANNING

SCALE: 1:000@A3

DATE: MARCH 2024

DWG NO: 299/P2

REV: A