

LINE OF KERB EDGE


TACTILE PAVING

INSPECTION COVER

INSPECTION COVER

TACTILE PAVING

BARISTA

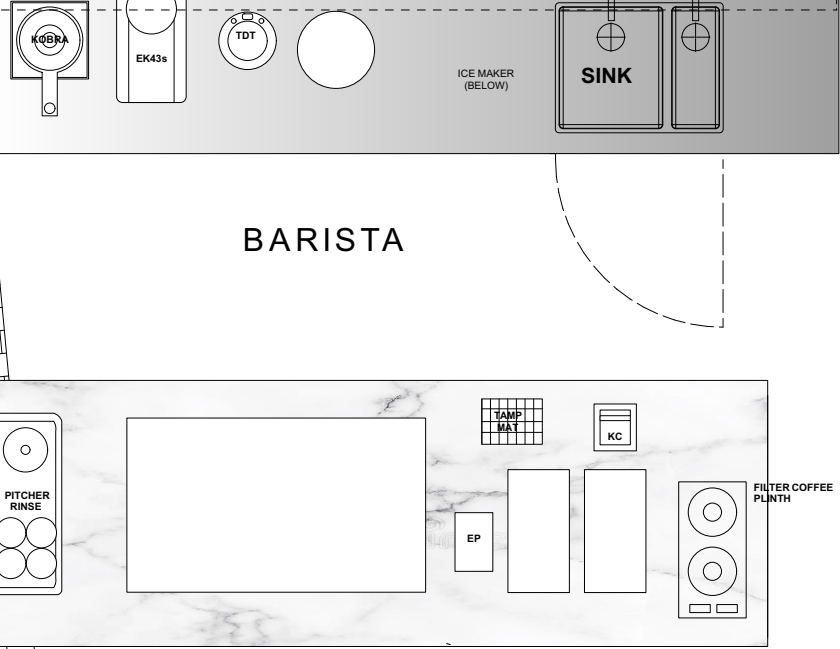

BAKER

PREP SPACE

OVEN

PROVER

UF FRIDGE

TOASTER

HOB2

CHEF SPACE

SHELVING OVER

Service Oven

BREAD DISPLAY

BREAD & CAKES

TILL 1

TILL 2

BN BELOW

BN

FAP

INSPECTION COVER

INSPECTION COVER

INSPECTION COVER

INSPECTION COVER

INSPECTION COVER

INSPECTION COVER

INSPECTION COVER

INSPECTION COVER

INSPECTION COVER

INSPECTION COVER

INSPECTION COVER

INSPECTION COVER

INSPECTION COVER

INSPECTION COVER

INSPECTION COVER

INSPECTION COVER

INSPECTION COVER

INSPECTION COVER

INSPECTION COVER

INSPECTION COVER

INSPECTION COVER



LOOSE FURNITURE

TABLE:
Fermob 57 x 57 Bistro tables

CHAIRS:
Fermob Bistro chairs

COFFEE TABLE:
Fermob Cocotte occasional tables

BENCH:
Fermob Bellevie 1 seater Ottoman

OUTLINE OF EXTERNAL FURNITURE
LICENSED AREA SUBJECT TO LA
APPROVAL - 1.8m CLEARANCE FROM
TREE PAVEMENT SURROUND

TREE TRUNK

1

GROUND FLOOR GA PLAN - FURNITURE PLAN

A104

SCALE: 1:25 @ A1

Figured dimensions shall be taken in preference to scaled dimensions and any discrepancies or errors are to be referred to the Designer. Contractors, sub-contractors and suppliers must verify all dimensions on site before commencing work or making any fabrication drawings. @ Copyright Reserved



For Office Use: 12458

GAIL's

BAKERY FIT OUT
1 SOUTH END ROAD
HAMPSTEAD HEATH
LONDON
NW3 2PT

CONSULTANT :

DRAWN BY:

PJ

ISSUE / DATE:

09.10.20 CHECK SET PREVIEW

REVISION :

A	16.10.20	General updates to interior plan, dimension added to pavement to indicate narrowed point between kerb and stairs
B	29.10.20	Planning consultant requirements added
C	05.11.20	License furniture space added as requested by Planning consultant
D	21.12.20	Folding bench section removed, license area reduced, external furniture reduced, 1.8m clearance to trees removed indicated as requested by Planning consultant
E	12.04.21	Folding bench updated in accordance with LPA recommendations

SHEET TITLE :
FLOOR PLAN GA -
FURNITURE PLAN

SHEET NO. :

A104