


1 PLAN
FLOOR PLAN
SCALE 1: 100

77a, Kingsway, London, WC2B 6SR

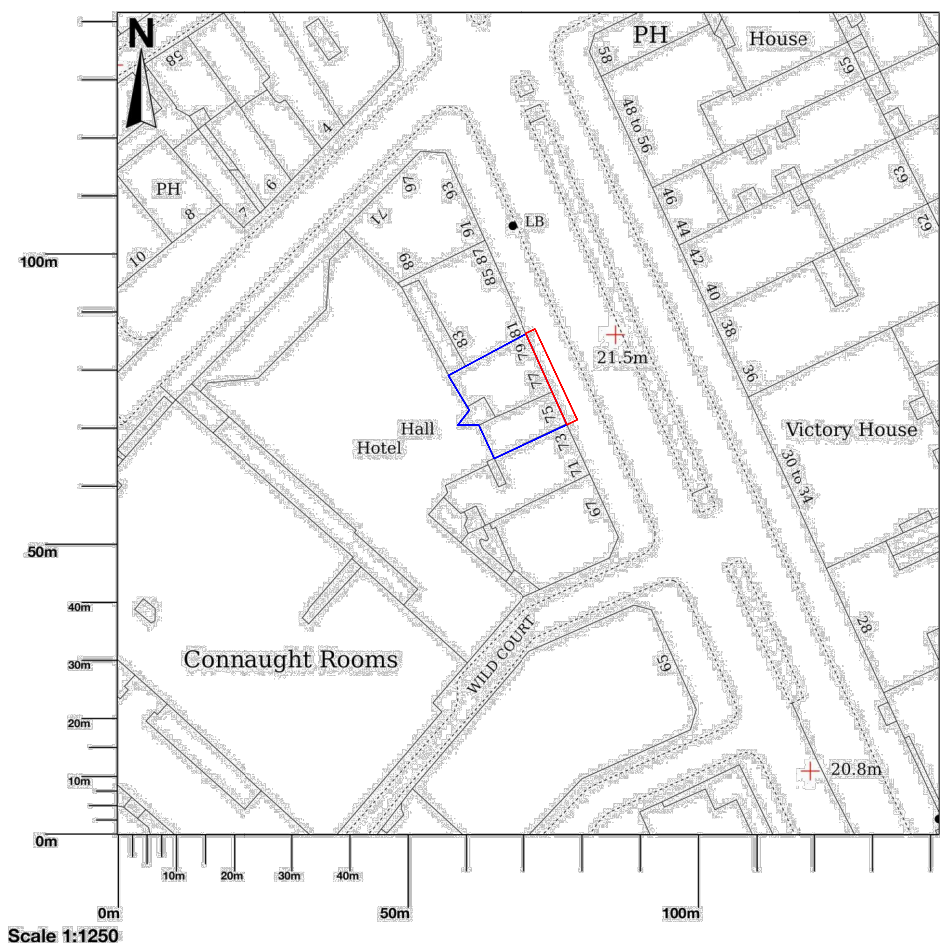

2 PLAN
LOCATION PLAN
SCALE 1: 1250

FURNITURE



STACKABLE CHAIRS X 36
Back Height : 890 mm
Chair Width : 430 mm
Chair Depth : 400 mm
Seat Height : 460 m



TILTING DINING SELF LEVELING TABLES X 18
Square top: 600 X 600 mm
Base: 700mm high



OUT OF HOURS : Furniture to be stacked & stored inside

KEY

- PROPOSED LICENSING AREA
- BUILDING PREMISE LINE

SITE PHOTOS



BASE DRAWING BY OTHERS
The AutoCAD base drawing used to prepare this drawing was provided by the client, Nanu Group cannot accept any liability for the accuracy of that information. All details and dimensions to be checked on site before commencement of any works.

Scale = 1:50
Metres 1 2 3 4 5

Copyright:
This drawing and design and all the information contained therein is the sole copyright of Nanu Group Ltd, and reproduction in any form is forbidden unless permission is obtained in writing.
No dimensions to be scaled from this drawing. All Contractors must visit site and be responsible for taking and checking all dimensions relative to this work. The Designer must be advised of any discrepancies in writing.

CONSTRUCTION

Revision:
Rev A: Planters & Barrier images omitted from drawing. Loose items outside of licensed area removed. 06.09.24 - ELH

Scale: VAR@A1	Date: JUNE 2024	Drawn by: AEG
Job title: 77 Kingsway London, WC2B 6SR	Drawing title: Pavement Licensing	Drawing Number: NAN89_46A

NANU
GROUP

E: info@thenanugroup.com