




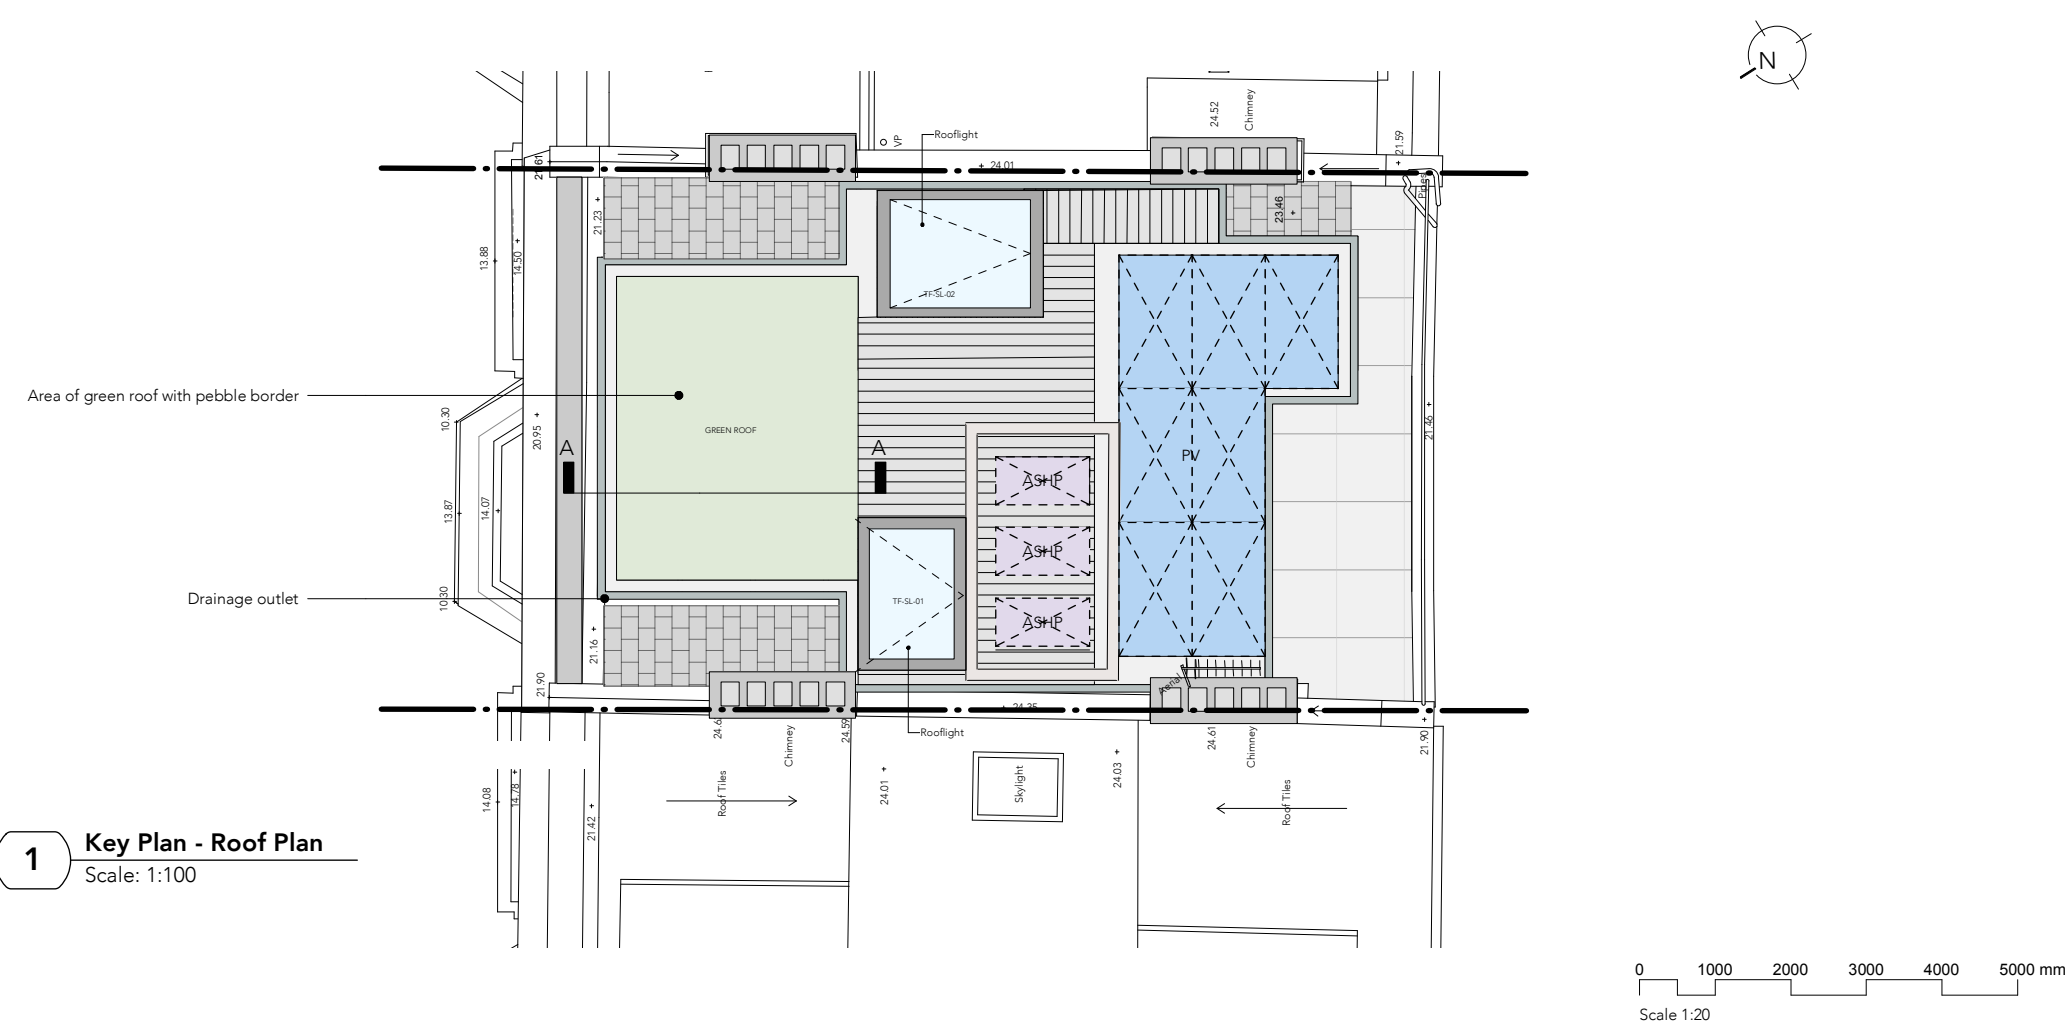

1 Key Plan - Roof Plan
Scale: 1:100

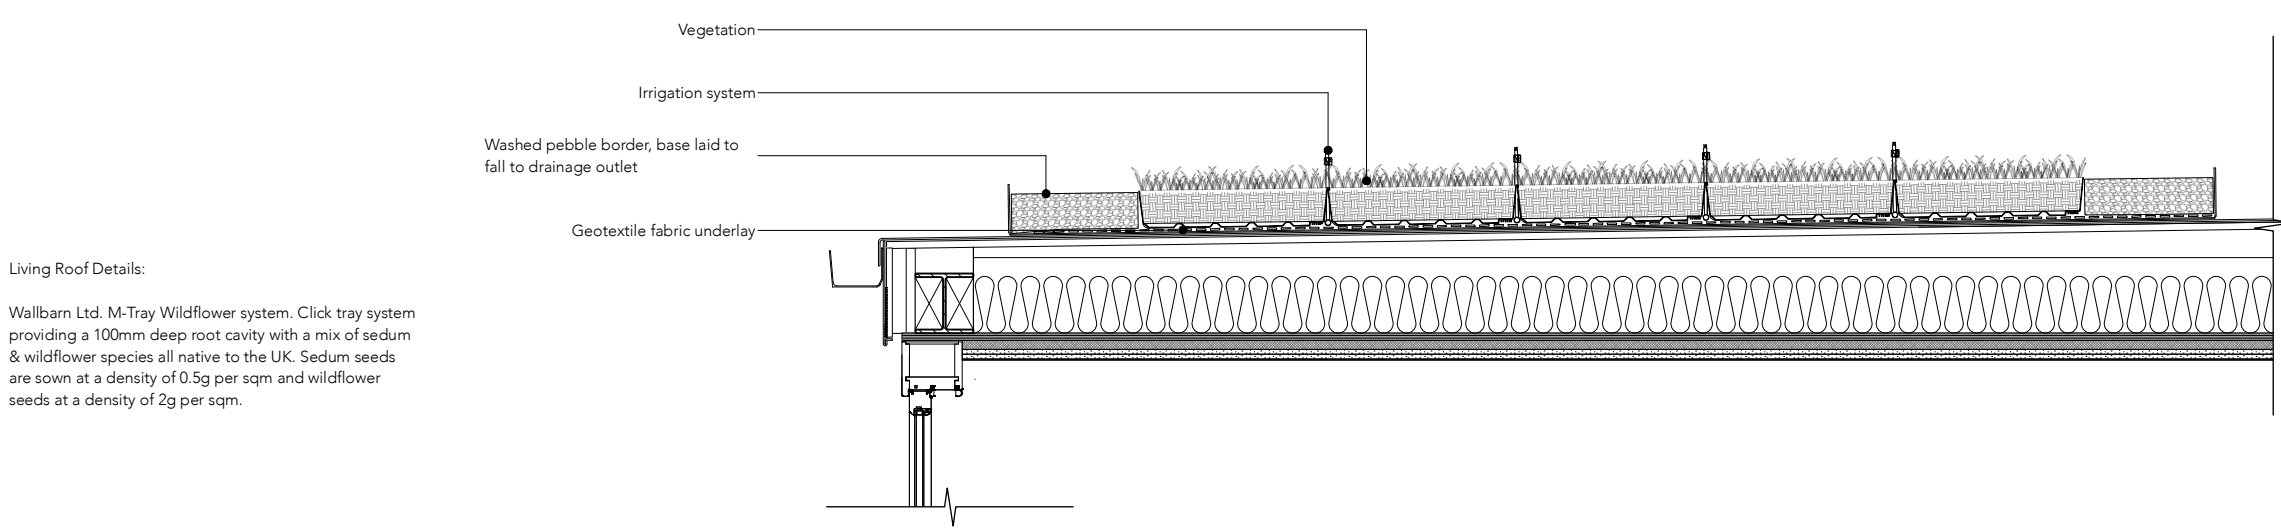

2 Section A-A Living Roof Detail
Scale: 1:20

 

STUDIO JAKE LAI

Revisions
02.09.24 Rev 00 Living Roof Condition Discharge

Project Address:
13 Belsize Crescent, NW3 5QY

Client / Employer:
Private Client

Drawing No. + Drawing Title:
710
Living Roof Details

Scale:
1:20 / 100 @ A3

Date Created:
20.08.24

Revision:
00

DO NOT SCALE FROM DRAWING, ALL DIMENSIONS TO BE CHECKED ON SITE. REPORT OMISSIONS AND DISCREPANCIES TO THE DESIGNER IMMEDIATELY.