


1 Proposed Basement Plan
1:100 @ A3 (1:50@A1)

GENERAL NOTES

- A. Do not scale from this drawing. Check all dimensions and conditions on site. As Existing drawings are based on survey information supplied/produced by the client.
- B. Drawings issued for planning purposes only

KEY:

- Indicates site boundary
- Indicates existing building fabric
- Indicates new building fabric
- Indicates areas excluded from this application

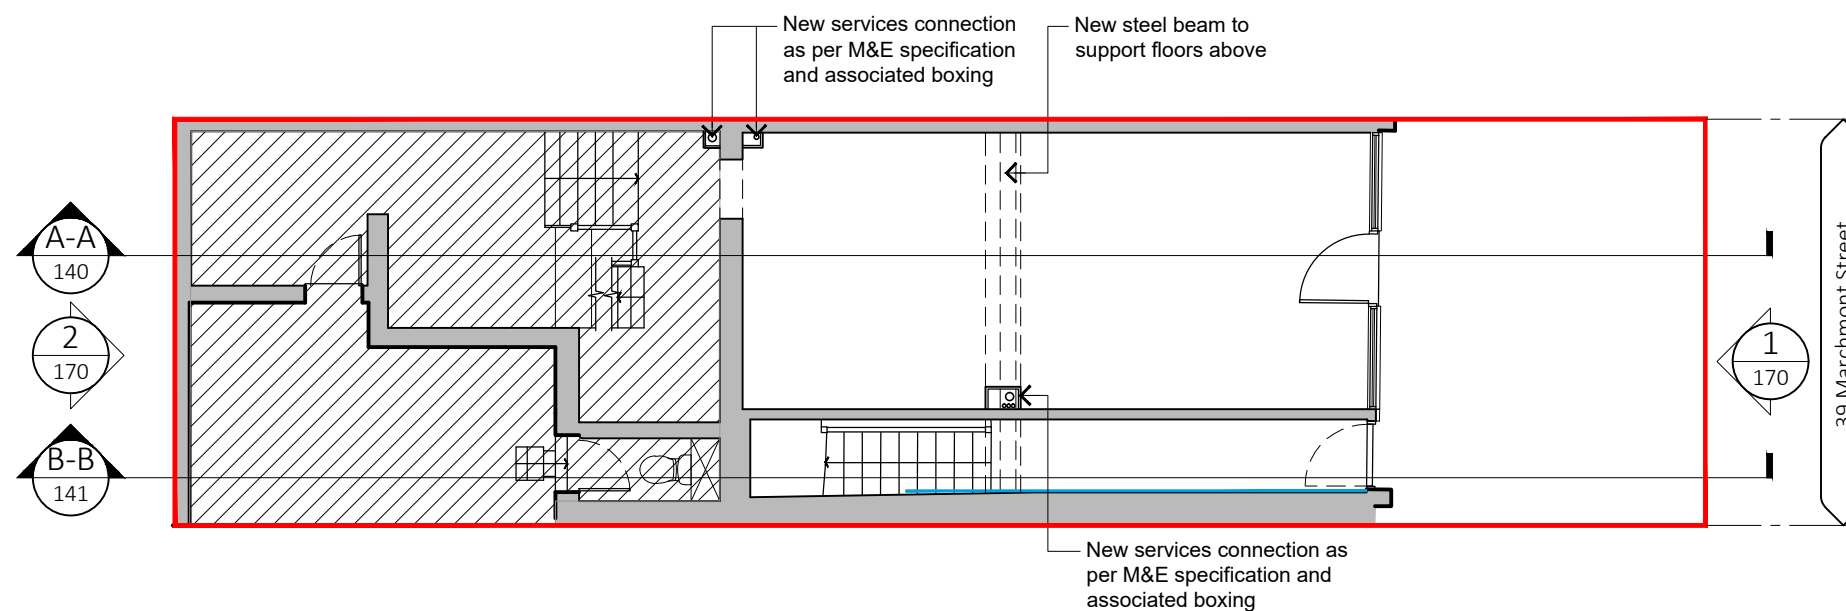

2 Proposed Ground Floor Plan
1:100 @ A3 (1:50@A1)

P01	14.08.2024	First Issue for comments/review
rev	yb lg	date
	drawn	checked
stage		

INFORMATION



client	Fortune Green CAPITAL	project name	39 Marchmont Street, London, WC1N 1AP
drawing title	Proposed Basement and Ground Floor Plans	stage	S3 (Suitable for Review & Comment)
scale	1:100@A3 (1:50@A1)		

PROJECT	ORIGINATOR	FUNCTION	SPATIAL	TYPE	ROLE	NUMBER	REV
24002	MA	PL2	ZZ	DR	A	110	P01