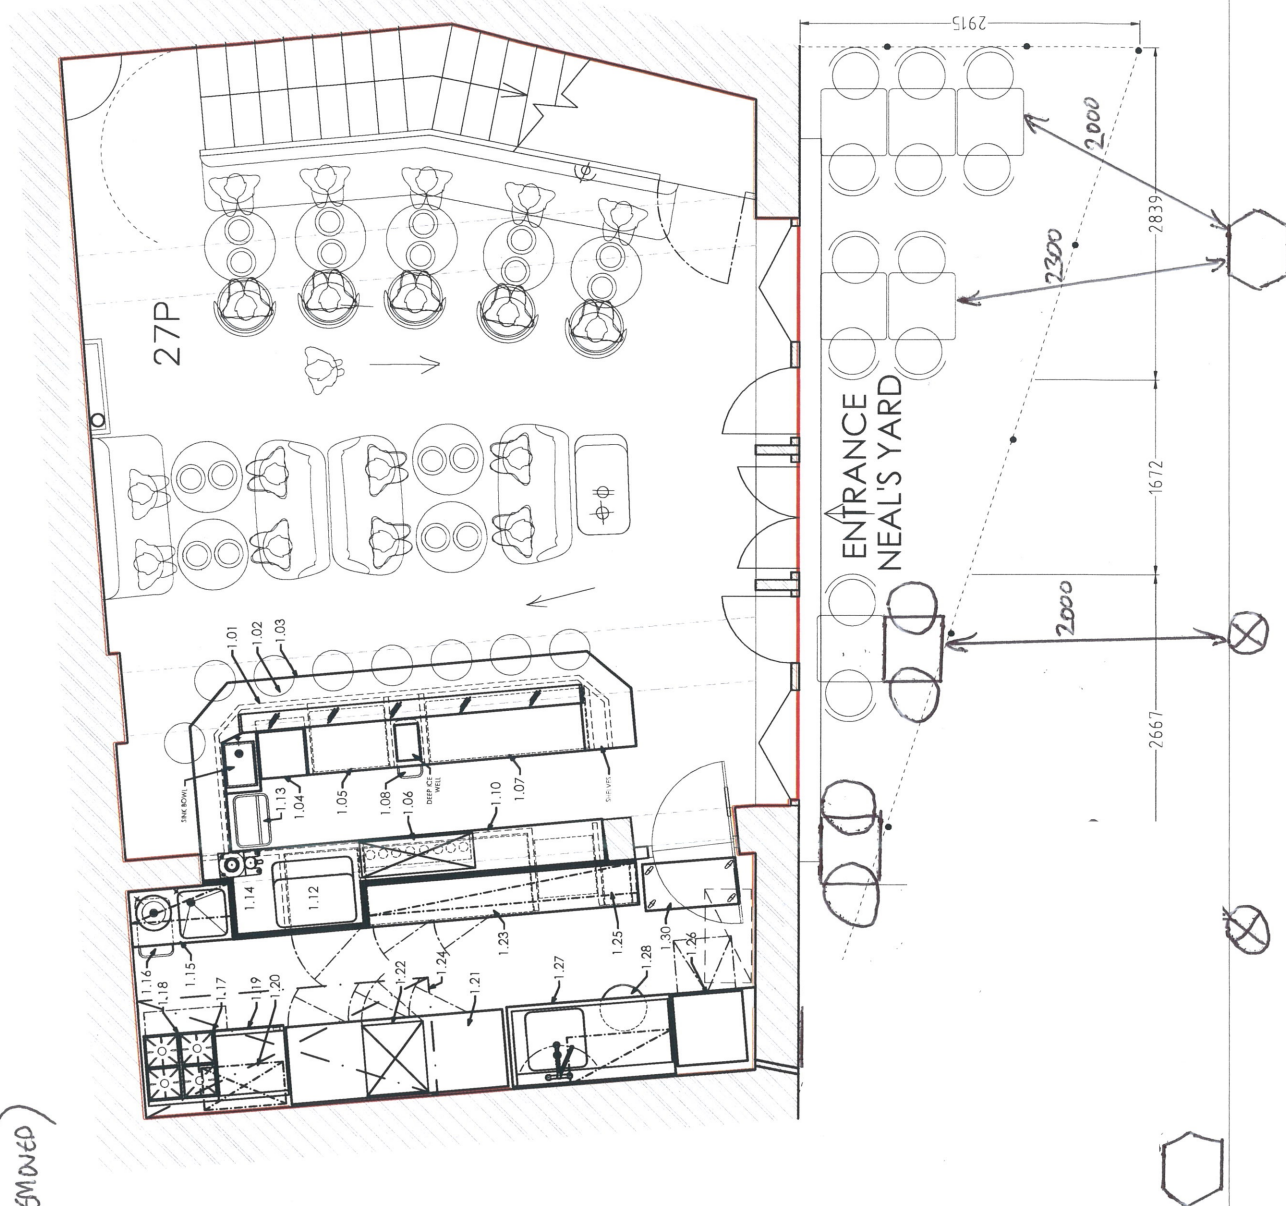


COMMUNAL SEATING

⑧ PLANTER (COMMUNAL SEATING)

RECENTLY REMOVED

GROUND FLOOR PLAN

[illegible]

NOTE:
OUTSIDE SEATING SIZES:
TABLES 570mm X 570mm
CHAIRS 400mm X 400mm

NOTE: NEAL'S YARD IS A PEDESTRIAN SPACE WITH NO ROADS OR KERBS

Date	Detail	Rev
22/02/2016	Outside seating layout revised.	E
19/10/2013	Seating layout added.	D
01/10/2013	Layout Revised	C
19/09/2013	Layout Revised	B
17/09/2013	Layout Revised	A

Issue Status: INFORMATION

Client: CVS Ltd.

Project: EXPERIMENTAL COCKTAIL CLUB
8-10 Neal's Yard | London WC2

Title:Area: ..Level: GROUND FLOOR

Scale: 1:20@A1	Date: 01-09-13
----------------	----------------

Dwg No. 1866-100 Rev E

Prepared by:	CB	Prepared using Acrobat 4.0 2002
--------------	----	------------------------------------

MJB COMMERCIAL
KITCHEN PROJECTS

The Stables, Horse Farm,
Eynsford, Kent, DA4 0AE
Tel: 01322 420067
Fax: 01322 420069
Mob: 07779 645 432
Email: mjb@commercialkitchenprojects.com