




D1 Section 1:2
31_02 Detail door head

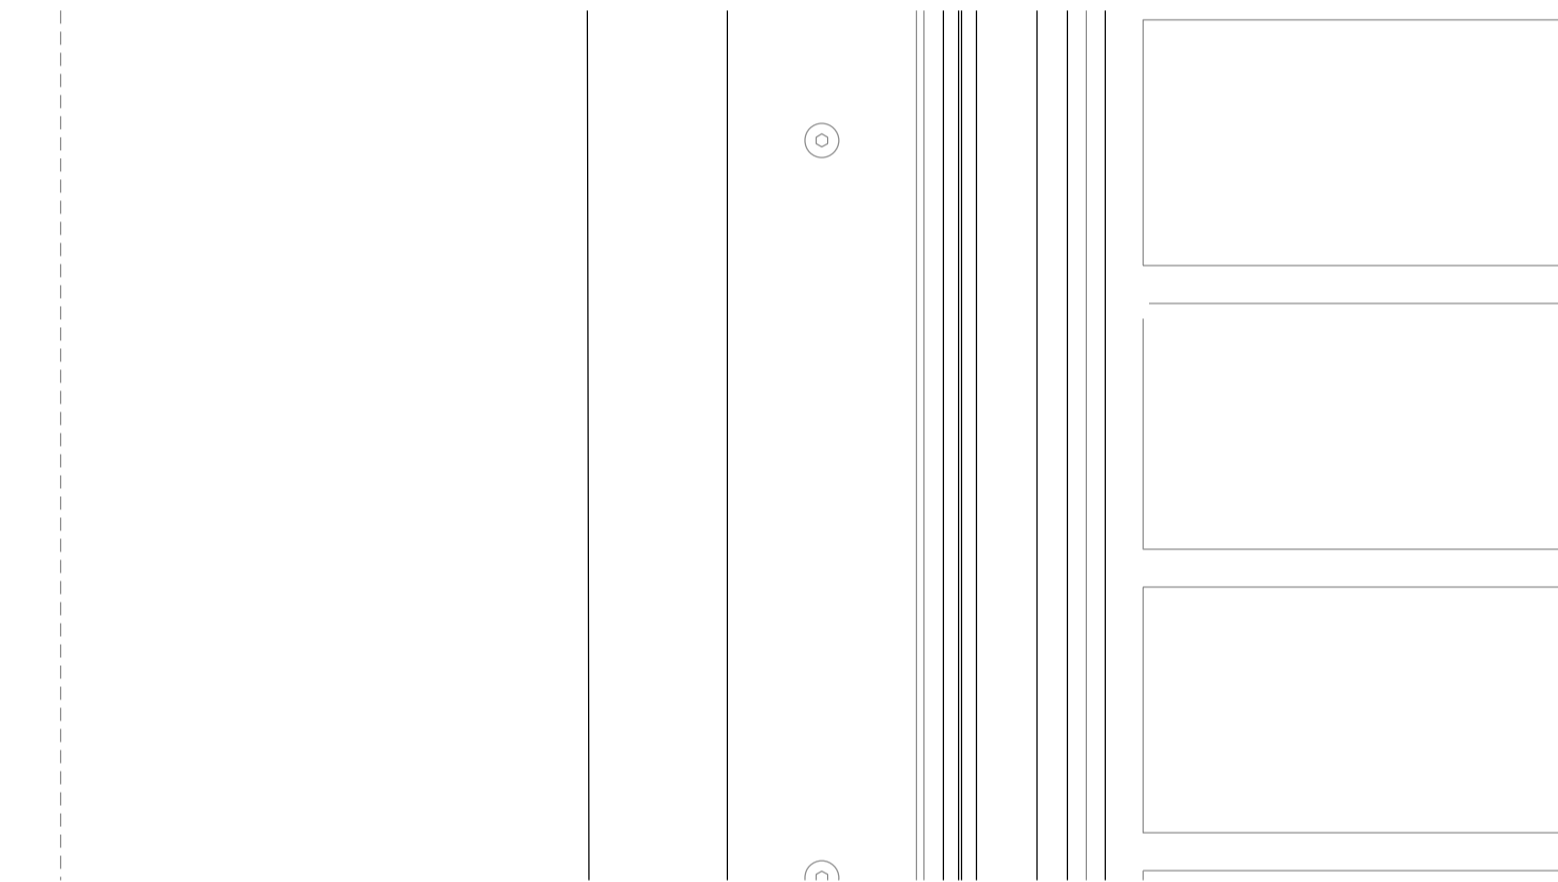


D2 Section 1:2
31_02 Detail door leaf

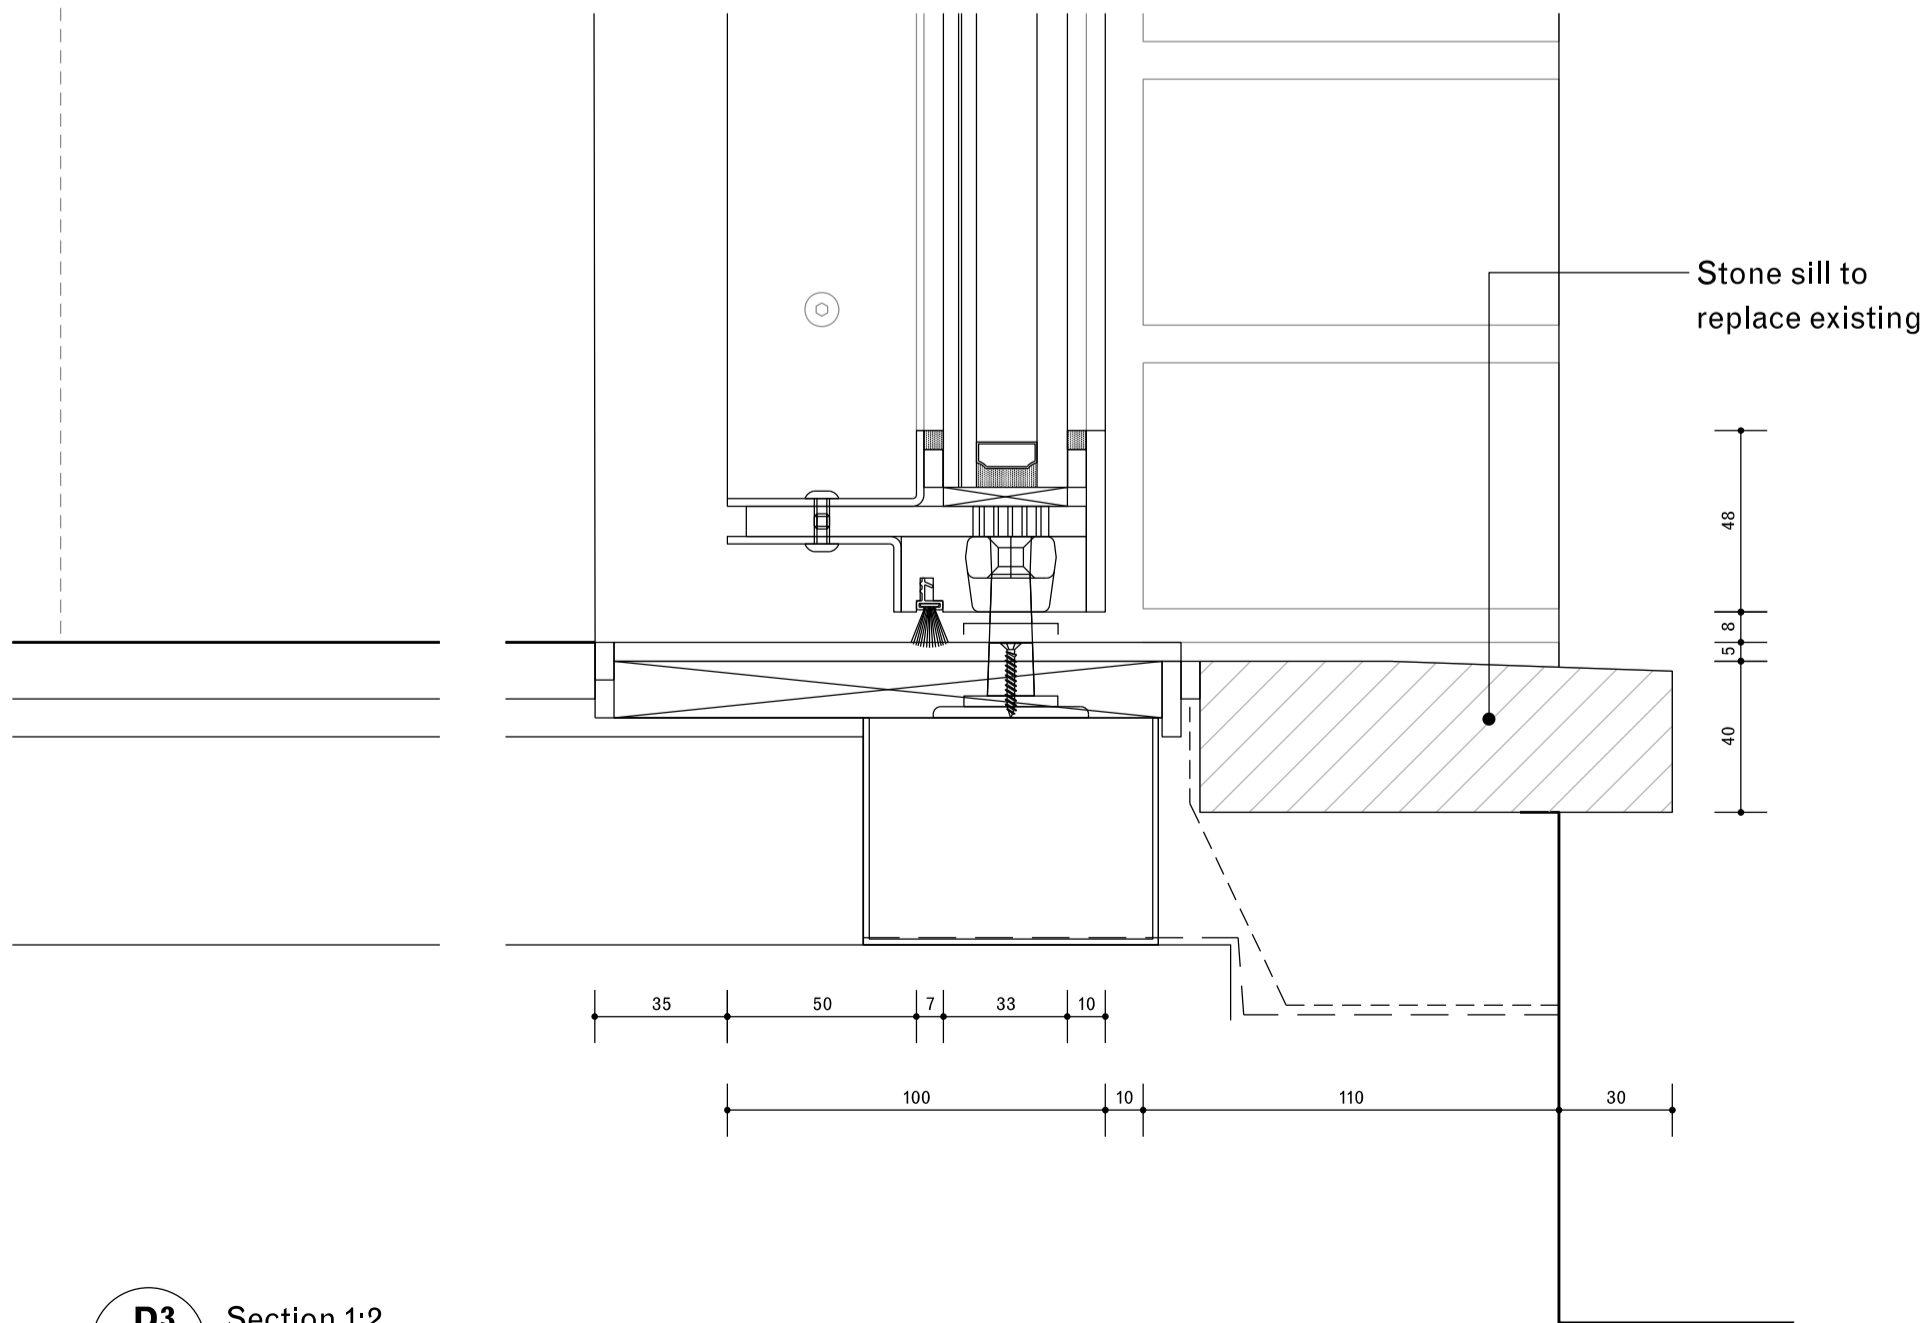


D3 Section 1:2
31_02 Detail door sill

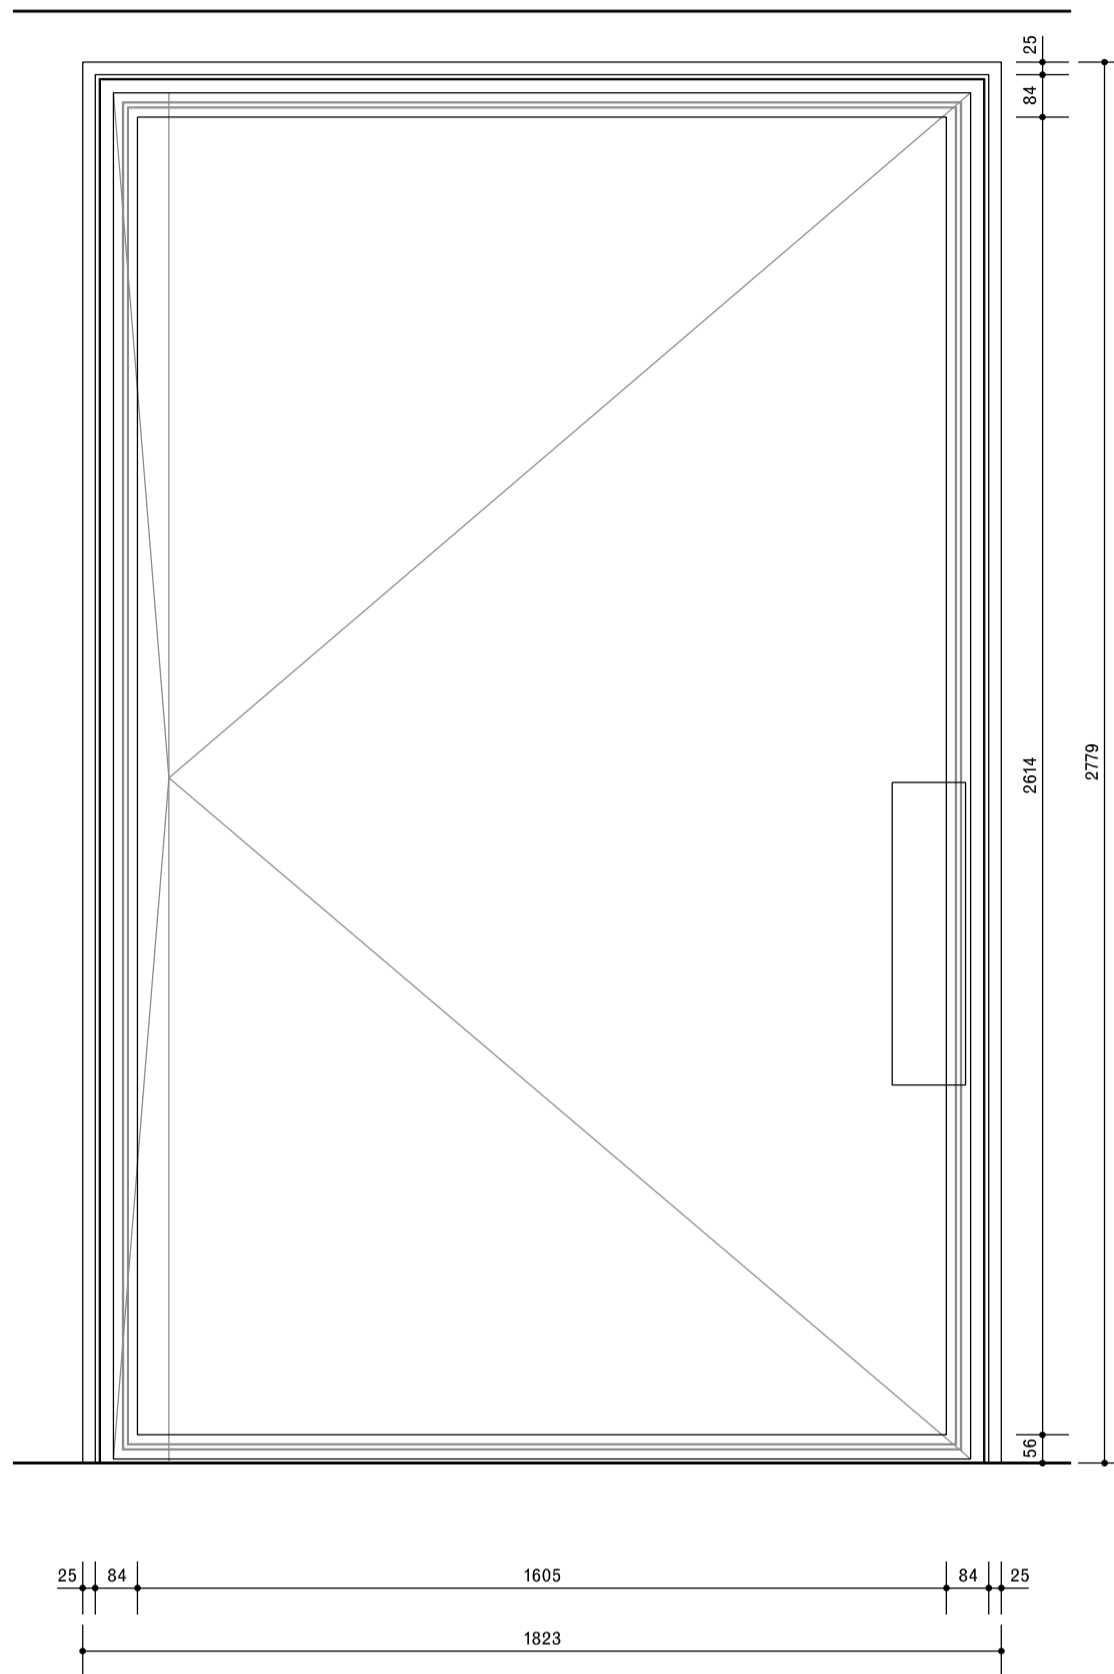




01 Elevation
31_02 1:15

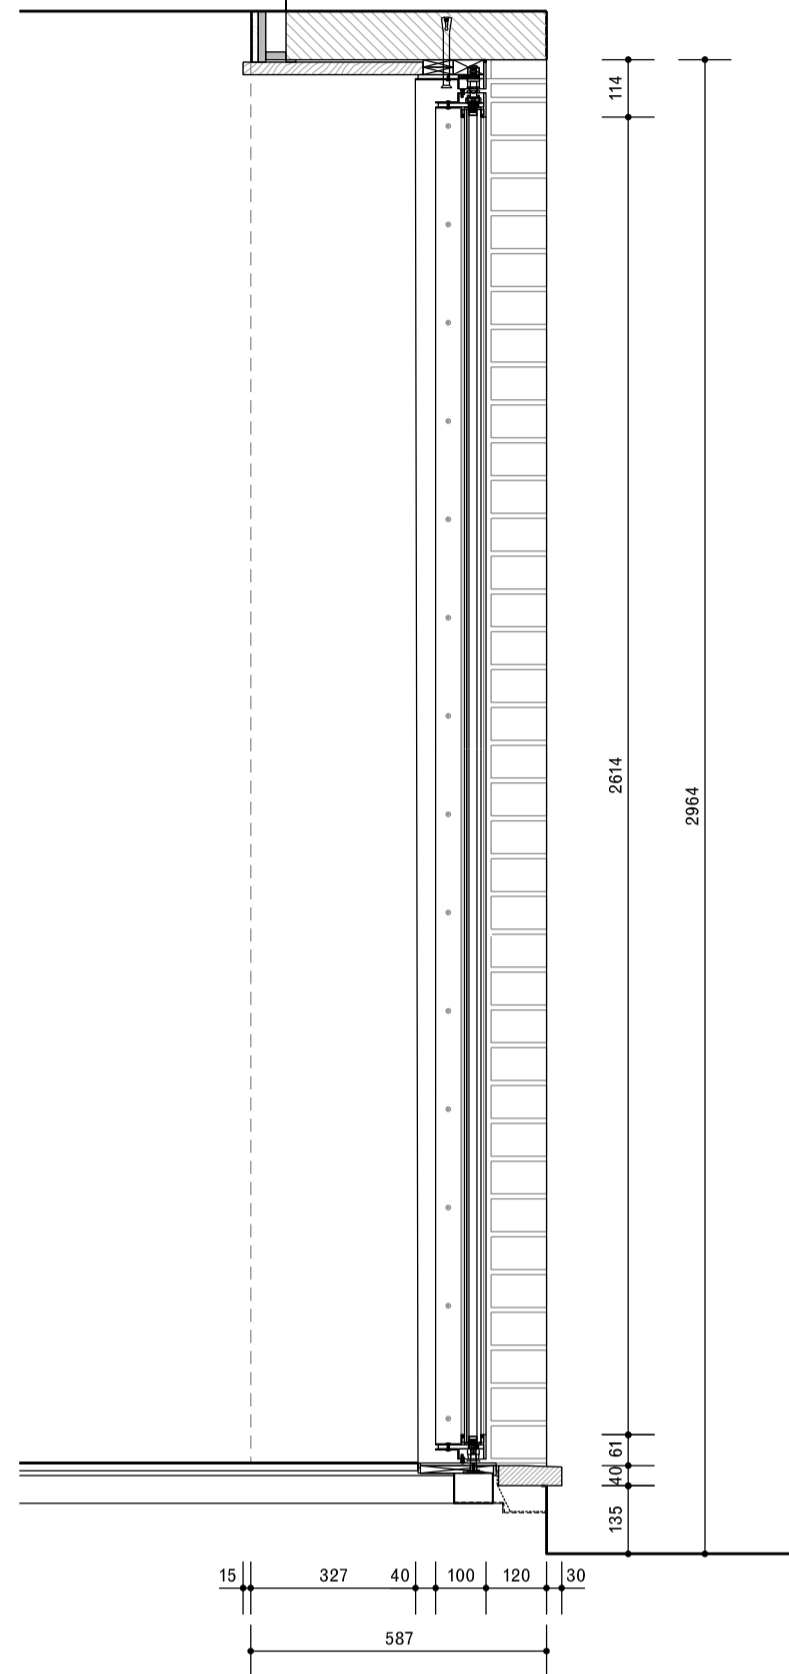


02 Section
31_02 1:15

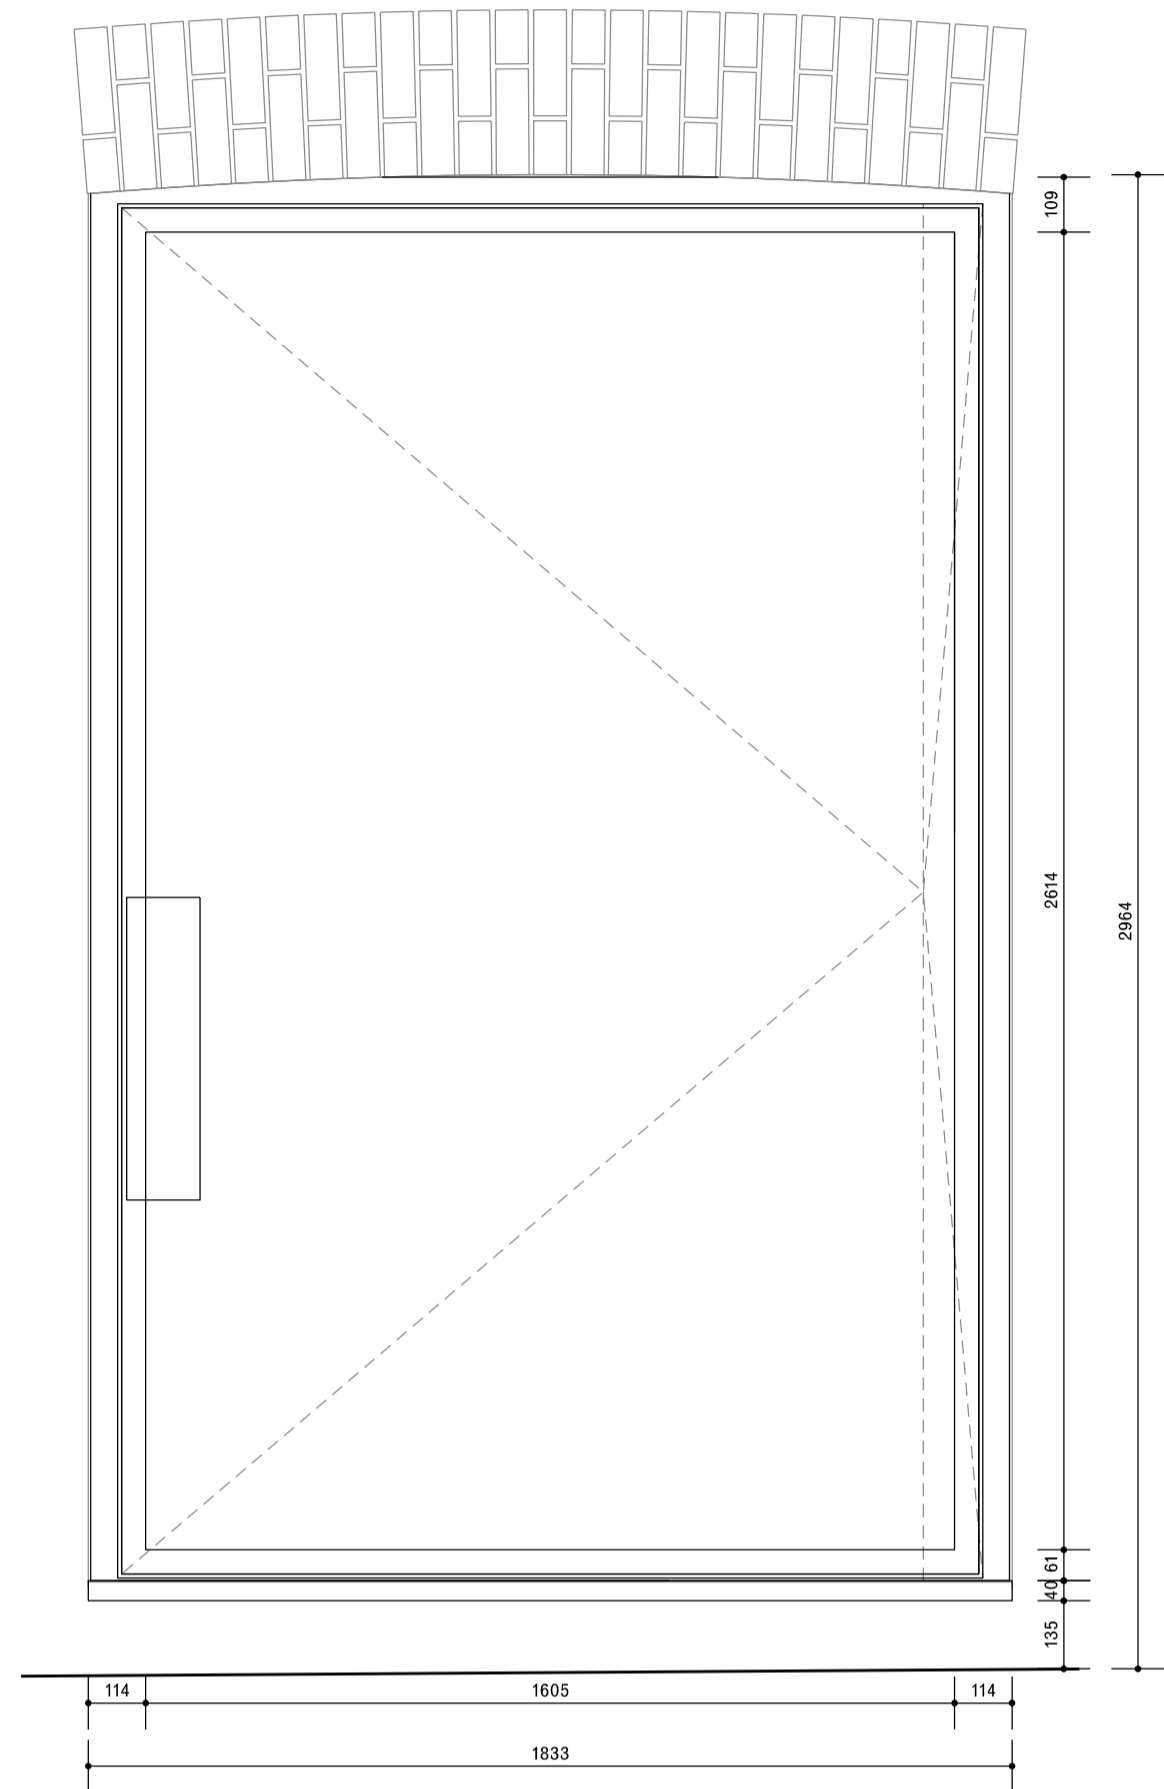

03 Elevation
31_02 1:15

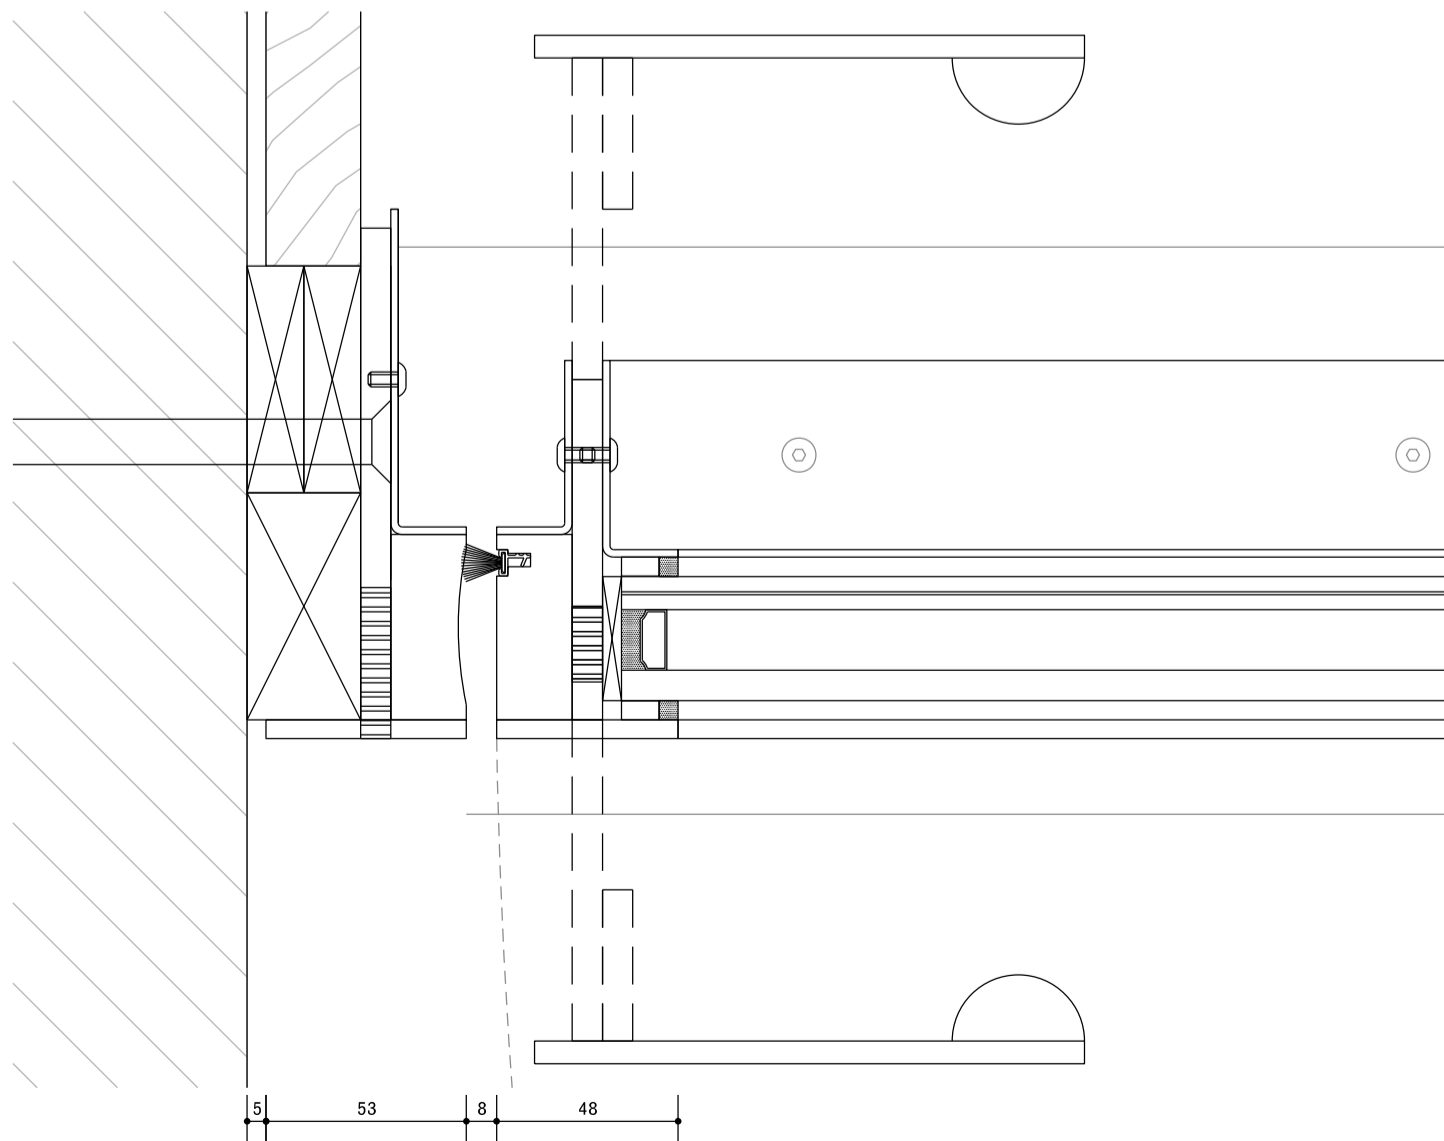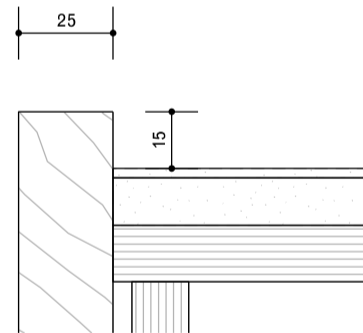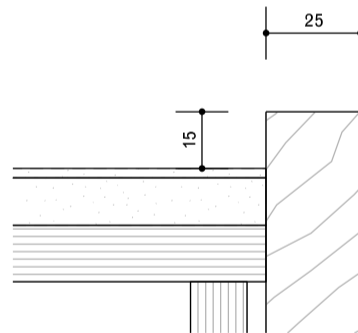

D4 horizontal section
31_02 1:2

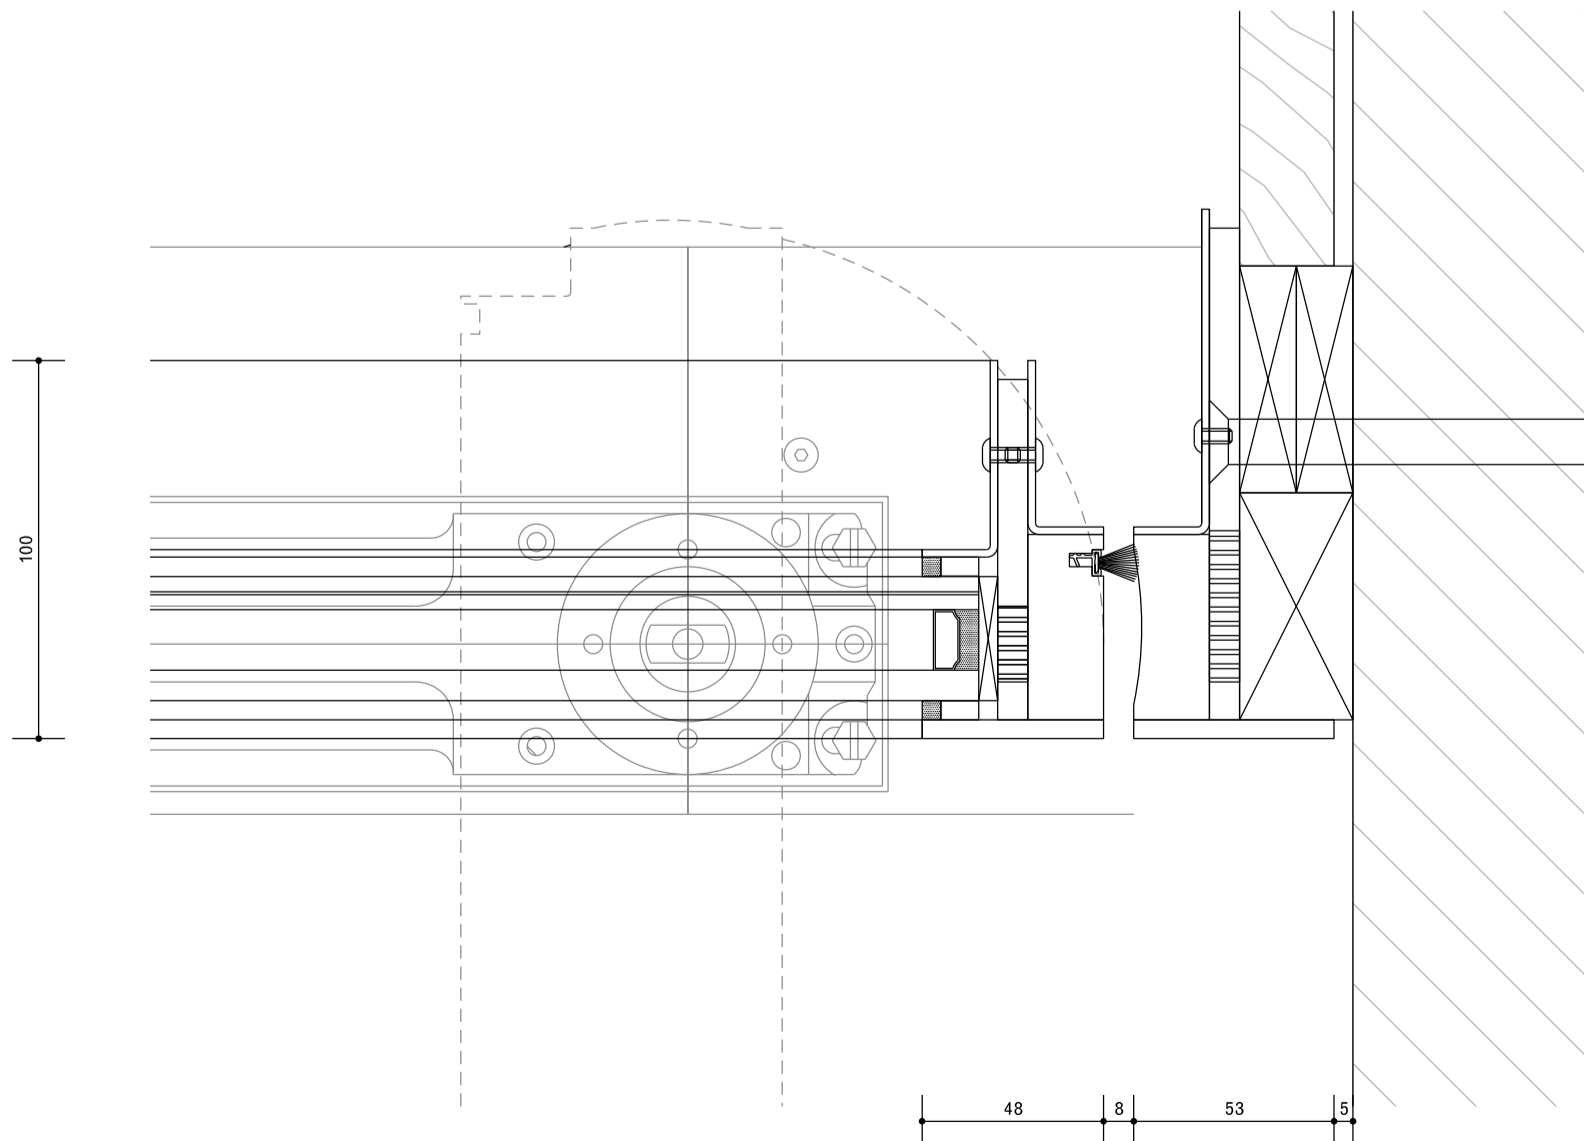

General notes:

Do not scale from drawings.
Errors to be reported immediately to the Architect.
To be read in conjunction with all relevant Architects', Services and Structural Engineers' drawings.
All existing site, tree and building information has been compiled from different sources.
All dimensions to be checked on site.

Existing
New
Demolition
Soft strip
Site boundary

notes:

For ironmongery, refer to 90_
For structural openings, refer to door schedule 90_
For finishes refer to schedule 90_

00	25/07/24	Issued for Planning	NVDG	DM
Rev.	Date	Description	Drawn	Check



WENDOVER
_STUDIO

7 Cambridge Gate
London NW1 4JX
wendoverpartners.com

Project Project number

3 Cambridge Gate
Flat 1 051

Client

Mr O Tikhturov & Ms A Radchenko

© Wendover Studio Ltd.

Drawing name Drawing number

Proposed door DEX03 31_11

Date 25/07/2024 Issue
Scale / Format As shown/A1 - x2/A3 00
Drawn / Checked NVDG / DM PLANNING
Approved
CAD Reference