



window removed +
opening
part tied
up, new
window.

bath
removed,
new shower

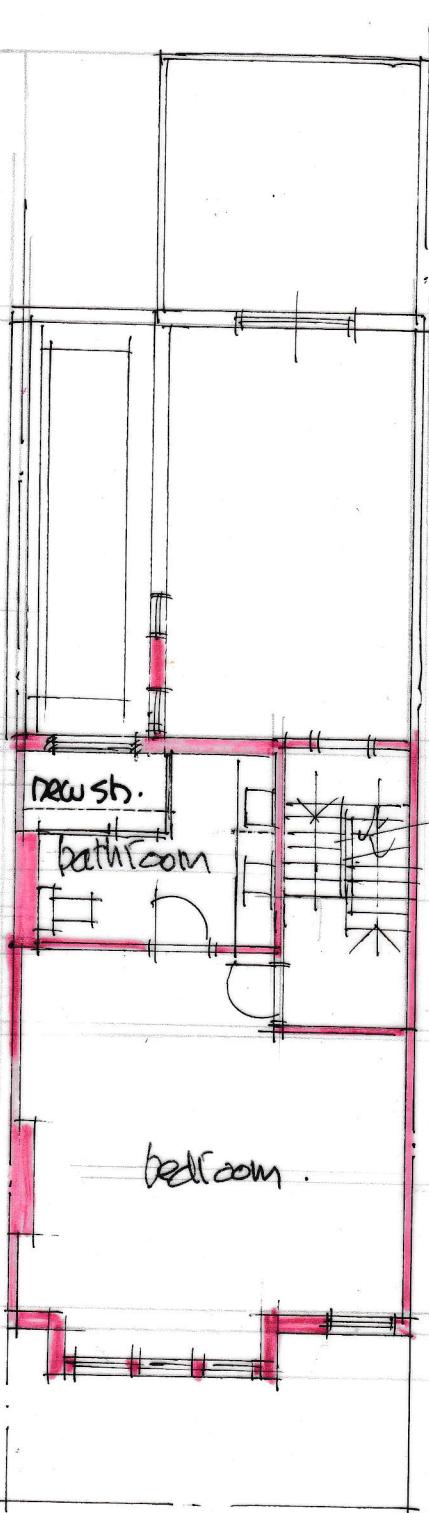

FIRST FLOOR PLAN

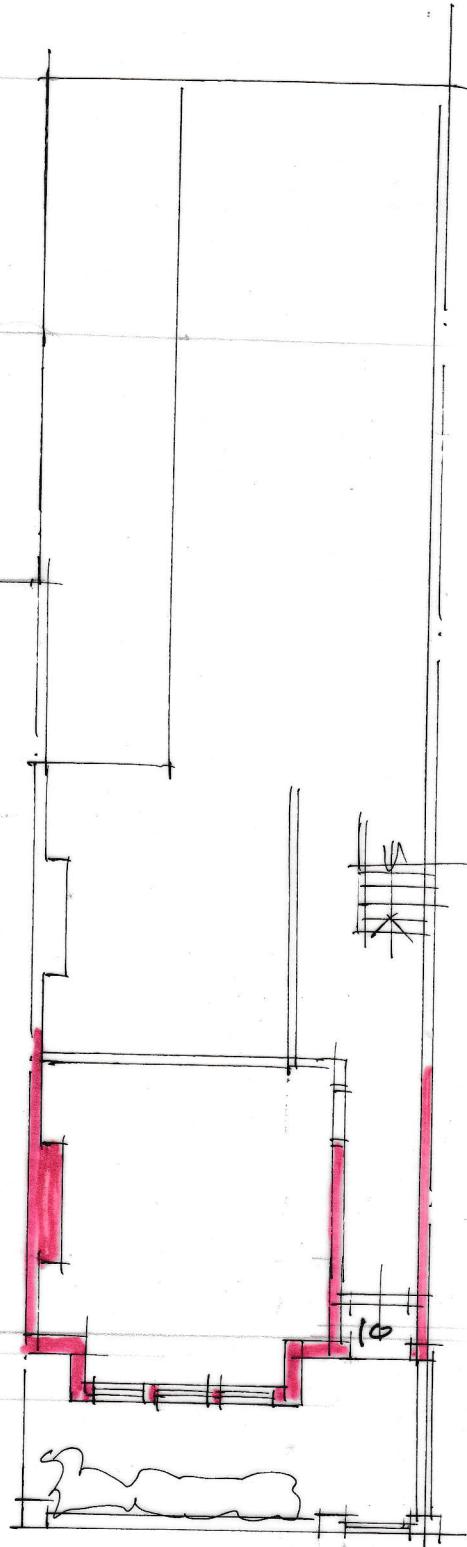

GROUND FLOOR PLAN

10 Mackeson Road HW3 2LT

proposed plans:

drg. no. 3570/2 august, 24

Mackeson Road.

Scale 1:100 @ A4 1 0 1 2 3 4 5m