


Revisions			By	Chk
/	240902	Draft Planning - for review and comment	NR	HF
A	240911	Issued for Planning	NR	HF

Notes

Users must not scale from drawings; written dimensions govern. All dimensions are in millimeters unless otherwise stated. Files are provided for user's reference only and revisions to files may be issued. Studio Fothergill Architects make no warranty of any kind, express or implied, with adequacy for any particular purpose including construction. Users must immediately notify Studio Fothergill in writing of any discrepancies

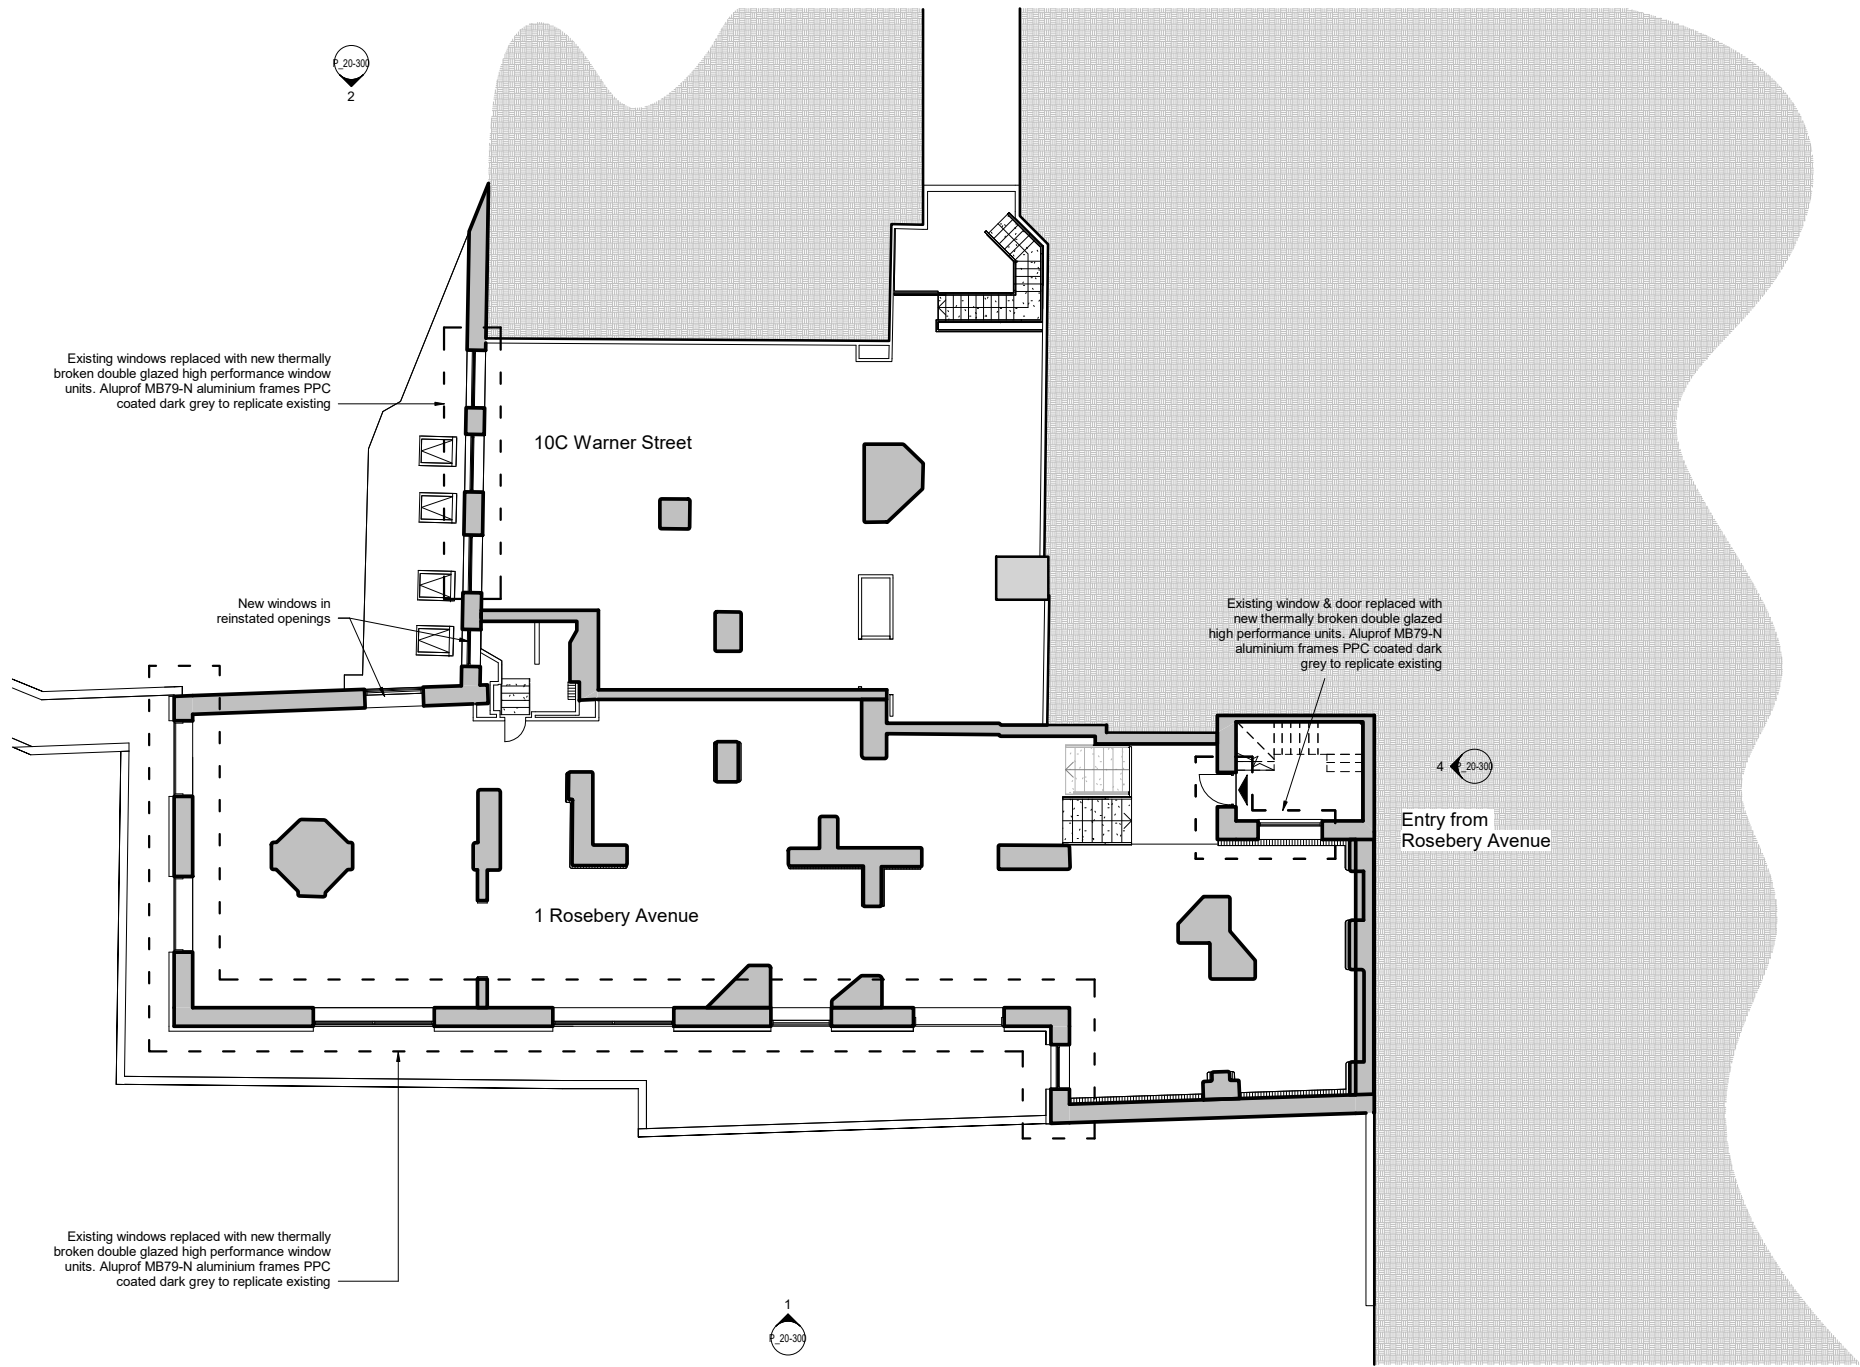

Studio Fothergill
T +44 (0) 7588131127
E hannah@studiofothergill.com

Project Kane Offices
1 Rosebery Avenue & 10C Warner Street

Project No. 2404

Drawing Title
First Floor Plan
Proposed

Drawing Number
2404_P_20-100

Revision
A

Scale @ A3
1 : 200

Scale @ A1
1 : 100

Revision Date
240911

YY MM DD