


FRONT ELEVATION



EXISTING SINGLE GLAZED TIMBER SASH WINDOW PAINTED IN WHITE

EXISTING SINGLE GLAZED TIMBER SASH WINDOW PAINTED IN WHITE


EXISTING FRONT ELEVATION  
SCALE 1:100

 

PROPOSED DOUBLE GLAZED TIMBER SASH WINDOW PAINTED IN WHITE

PROPOSED DOUBLE GLAZED TIMBER SASH WINDOW PAINTED IN WHITE

PROPOSED FRONT ELEVATION  
SCALE 1:100

 

REVISION		
Rev	Notes	Date
A	PLANNING APP	16-09-24

NOTES:  
All dimensions are to be checked and verified on site prior to construction.

**STATUS**  
PLANNING

**DRAWING TITLE**  
EXISTING AND PROPOSED FRONT ELEVATION

**CLIENT**  
DEVESH NIGAM

**PROJECT ADDRESS**  
68 PRIORY RD, LONDON NW6 3RE



<b>SCALE</b> 1:100 at A3	<b>DRAWN BY</b> GW
<b>DATE</b> September 2024	<b>CHECKED BY</b> DD

**DRAWING NO.** 68PR - 1701





**EXISTING  
SIDE ELEVATION**

SCALE 1:100

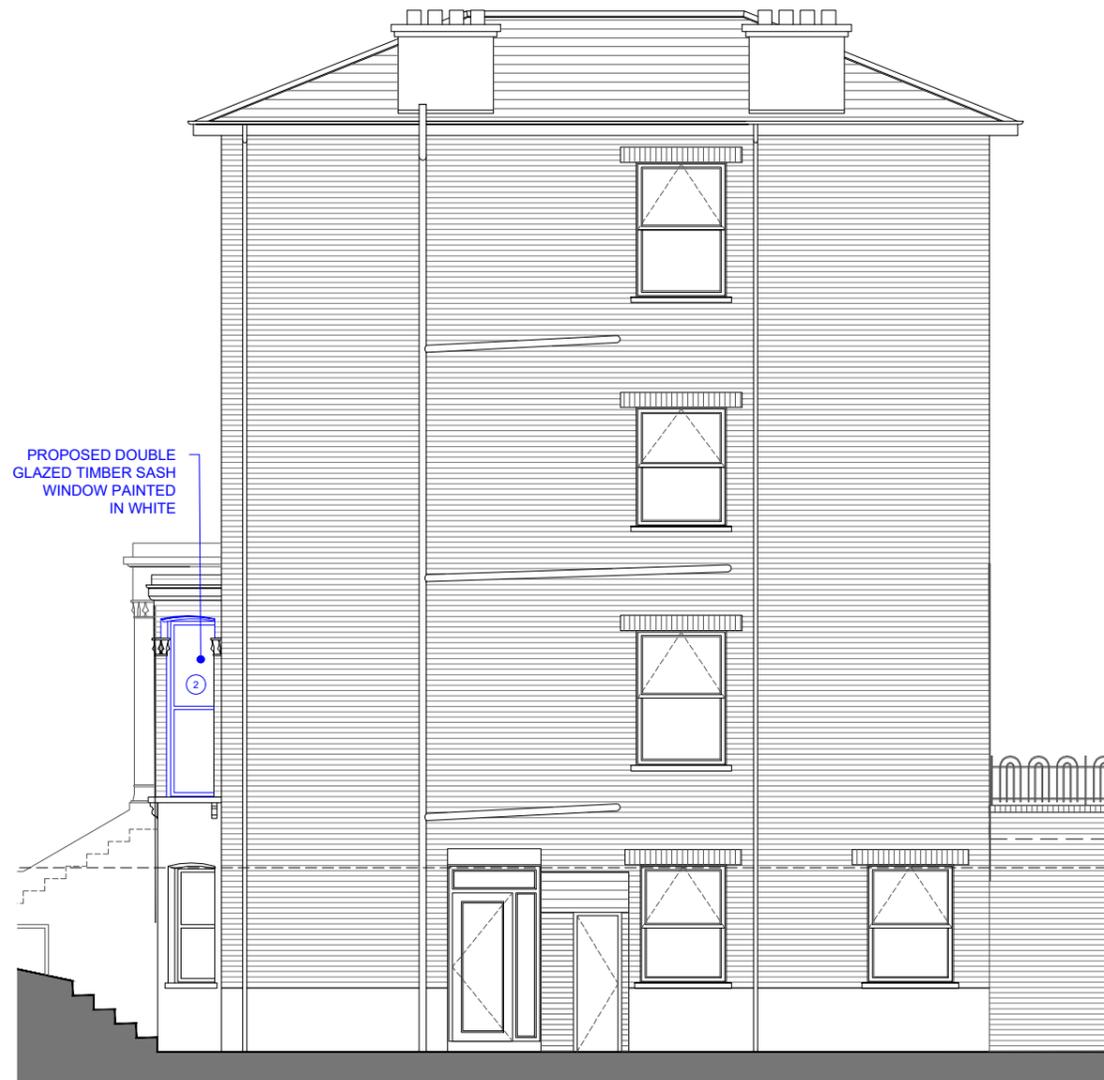 


**PROPOSED  
SIDE ELEVATION**

SCALE 1:100

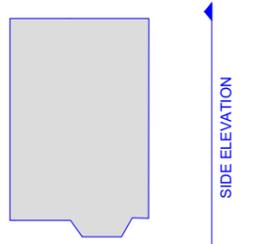 

REVISION		
Rev	Notes	Date
A	PLANNING APP	16-09-24
<b>NOTES:</b> All dimensions are to be checked and verified on site prior to construction.		
<b>STATUS</b> PLANNING		
<b>DRAWING TITLE</b> EXISTING AND PROPOSED REAR ELEVATION		
<b>CLIENT</b> DEVESH NIGAM		
<b>PROJECT ADDRESS</b> 68 PRIORY RD, LONDON NW6 3RE		
<b>SCALE</b> 1:100 at A3	<b>DRAWN BY</b> GW	
<b>DATE</b> September 2024	<b>CHECKED BY</b> DD	
<b>DRAWING NO.</b> 68PR- 1703		

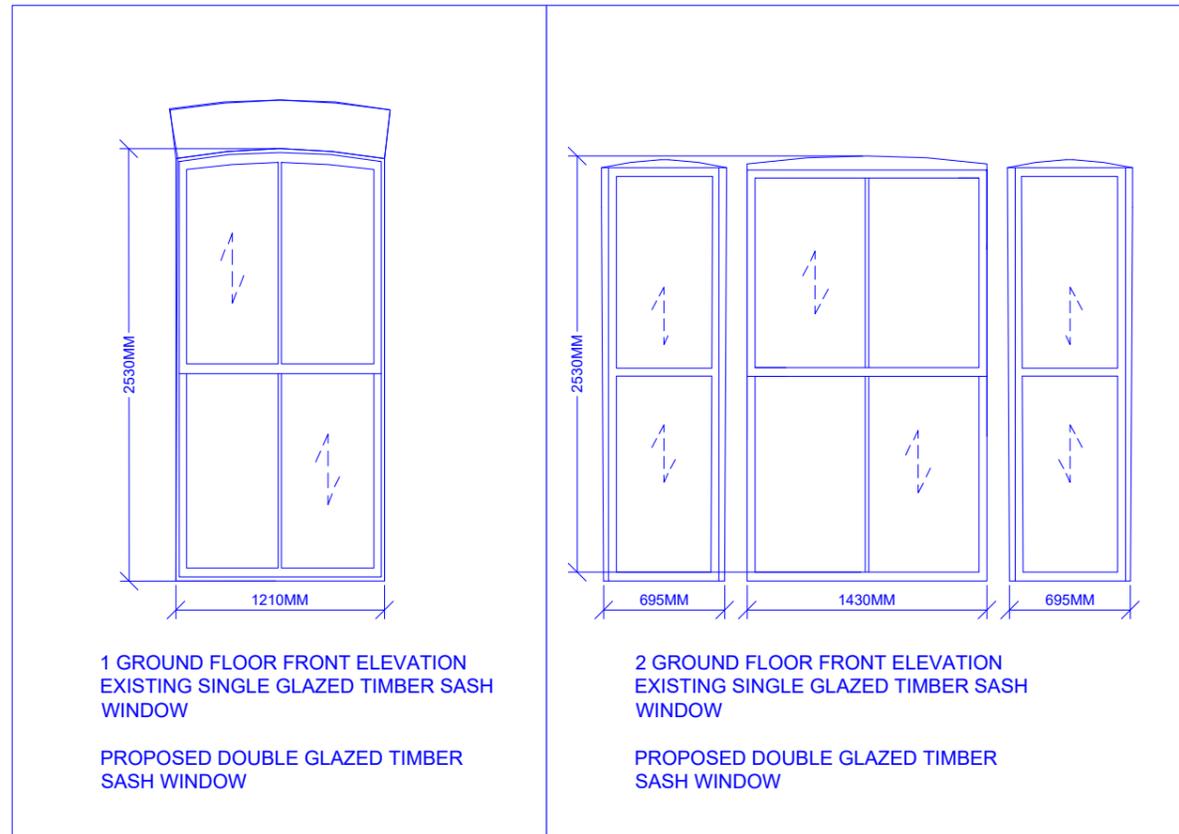

REVISION		
Rev	Notes	Date
A	PLANNING APP	16-09-24
<p>NOTES:</p> <p>All dimensions are to be checked and verified on site prior to construction.</p>		
<p><b>STATUS</b> PLANNING</p>		
<p><b>DRAWING TITLE</b> WINDOW TYPES</p>		
<p><b>CLIENT</b> DEVESH NIGAM</p>		
<p><b>PROJECT ADDRESS</b> 68 PRIORY RD, LONDON NW6 3RE</p>		
<p><b>SCALE</b> 1:100 at A3</p>		<p><b>DRAWN BY</b> GW</p>
<p><b>DATE</b> September 2024</p>		<p><b>CHECKED BY</b> DD</p>
<p><b>DRAWING NO.</b> 68PR- 1704</p>		