


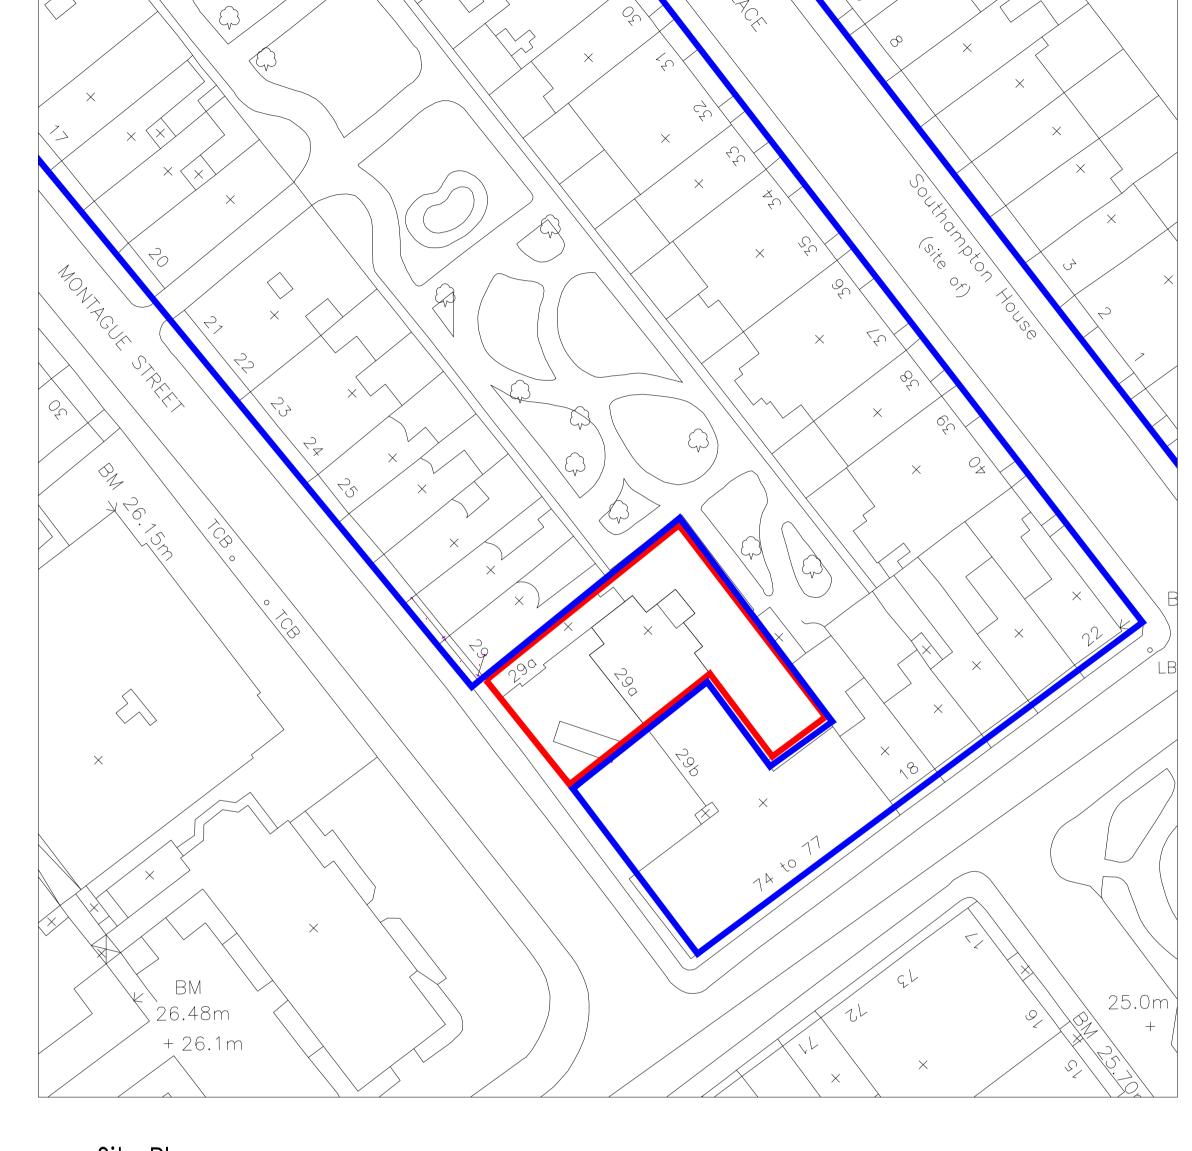

Site Plan Scale 1:500



Site Plan Scale 1:500

DO NOT SCALE Use only written dimension. All dimension must be verified prior to works being put into hand and any discrepancies reported to the originator.

Health and Safety Information

| | Details | Sign | Date |
|-------------------------------------|---------|------|------|
| Asbestos Survey | | | |
| Structural Check/Lifting & Handling | | | |
| Site Survey | | | |
| Access and Egress/Site Compound | | | |
| lazards Identified | | | |

General Notes

THE BEDFORD ESTATES

THE BEDFORD ESTATES

Drawing No
BB162-2024-01

29a Montague Street, London WC1B 5BL
As Shown
Drawing size
As Sh

©BEDFORD ESTATES BLOOMSBURY LTD COPYRIGHT: REPRODUCTION IN WHOLE OR PART BY ANY MEANS IS PROHIBITED WITHOUT THE PRIOR WRITTEN PERMISSION OF BEDFORD ESTATES BLOOMSBURY LTD