


1 Site Plan - Existing  
Scale: 1:25

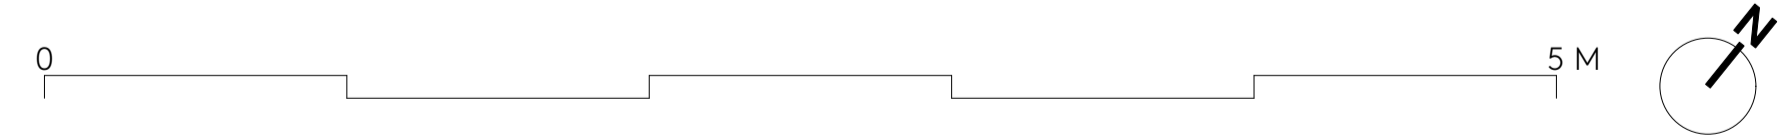

KEY PLAN

GENERAL NOTES

DO NOT SCALE DRAWINGS. USE DIMENSIONED DRAWINGS ONLY. ALL DIMENSIONS TO BE CHECKED PRIOR TO COMMENCEMENT OF ANY WORKS, AND / OR PREPARATION OF ANY SHOP DRAWINGS. ALL DISCREPANCIES TO BE REPORTED TO THE ARCHITECT. THIS DRAWING TO BE READ IN CONJUNCTION WITH ALL OTHER ARCHITECTS DRAWINGS AND SPECIFICATIONS AND OTHER CONSULTANTS INFORMATION. ALL STRUCTURAL ELEMENTS TO BE CROSS CHECKED WITH ENGINEERS DOCUMENTS. ALL DIMENSIONS AND SITE DIMENSIONS TO BE CHECKED AND VERIFIED BY CONTRACTOR PRIOR TO FABRICATION AND CONSTRUCTION.

NOTES

— Project Boundary

REVISION SCHEDULE

REVISION	DATE	DESCRIPTION	ISSUED BY
P1	27/08/2024	Draft Planning and Listed Building Application	JD
P2	10/09/2024	Planning and Listed Building Application	JD

**Nex—**  
55 Whitfield St,  
London W1T 4AH  
e: office@nex-architecture.com  
t: +44 20 7183 0900

**—The British Museum**  
Great Russell Street  
London WC1B 3DG

PROJECT: Contractors' Toilets			
DRAWING: Site Plan			
STATUS: Construction	DATE: 19/01/2024	DRAWN: RW	CHECKED: JD
SCALE: 1:25 @ ISO A1	DRAWING NO.: 124-Nex-00-XX-DR-A-105	REVISION: P2	