

**K Key Plan**  
Scale: 1:50

Strip, clean and prepare plaster wall surfaces and ceiling for new paint throughout

Remove all wall and soffit-mounted electronic and mechanical services

Remove existing paper towel dispenser

Remove existing waste bin


Remove broken tiles and prepare surface for new Replace like for like

Remove tiled skirting

1

**Male WC North Elevation - Existing & Demolition**


Scale: 1:20

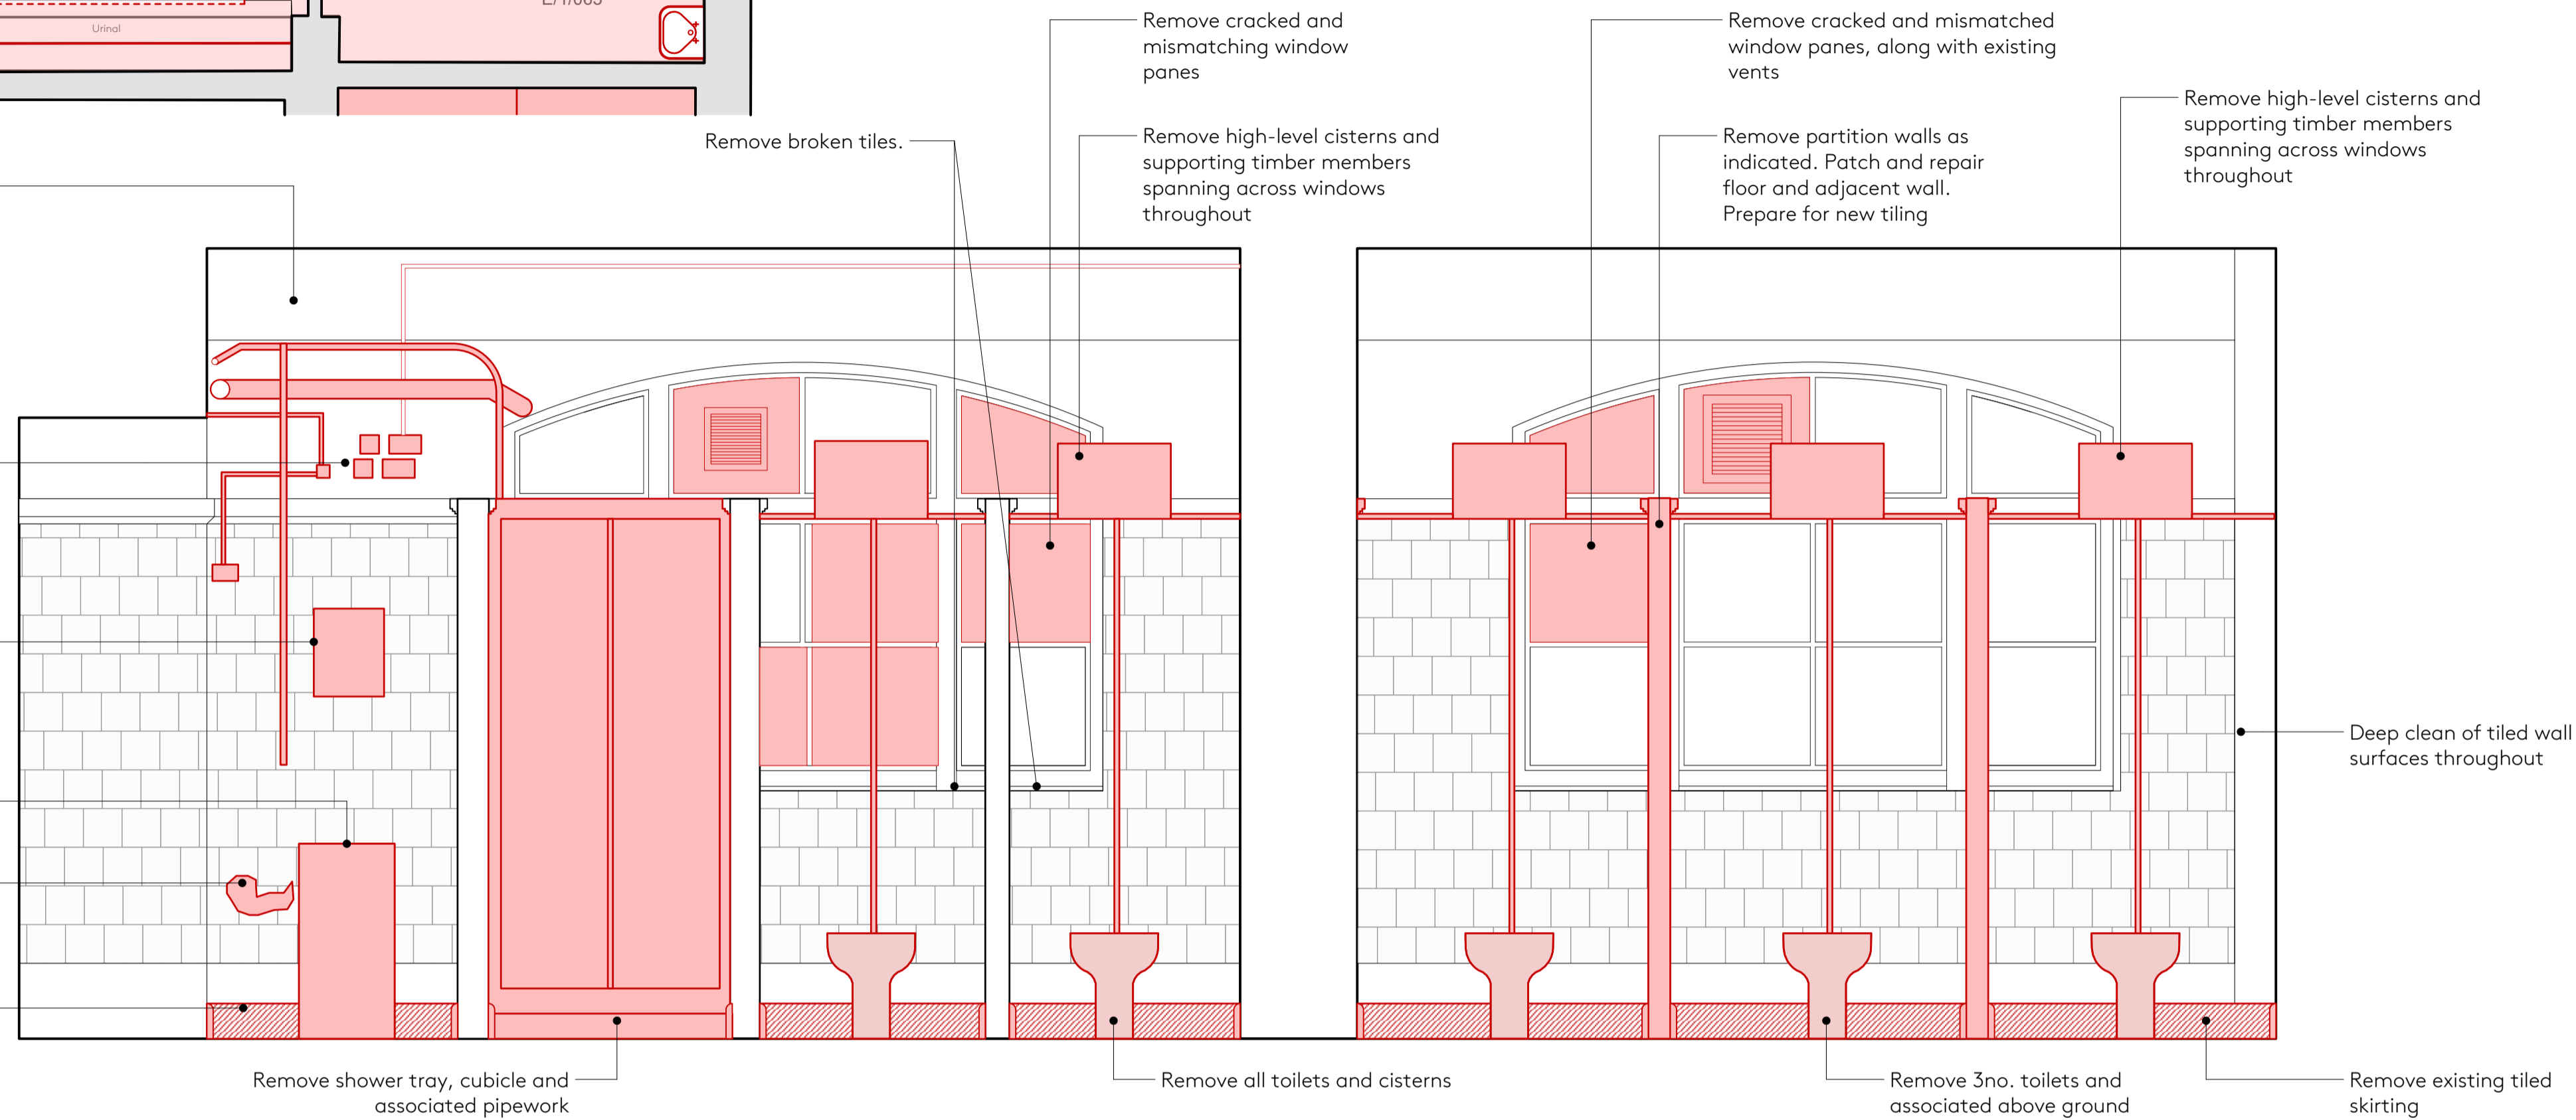

2

**Male WC South Elevation - Existing & Demolition**

Scale: 1:20

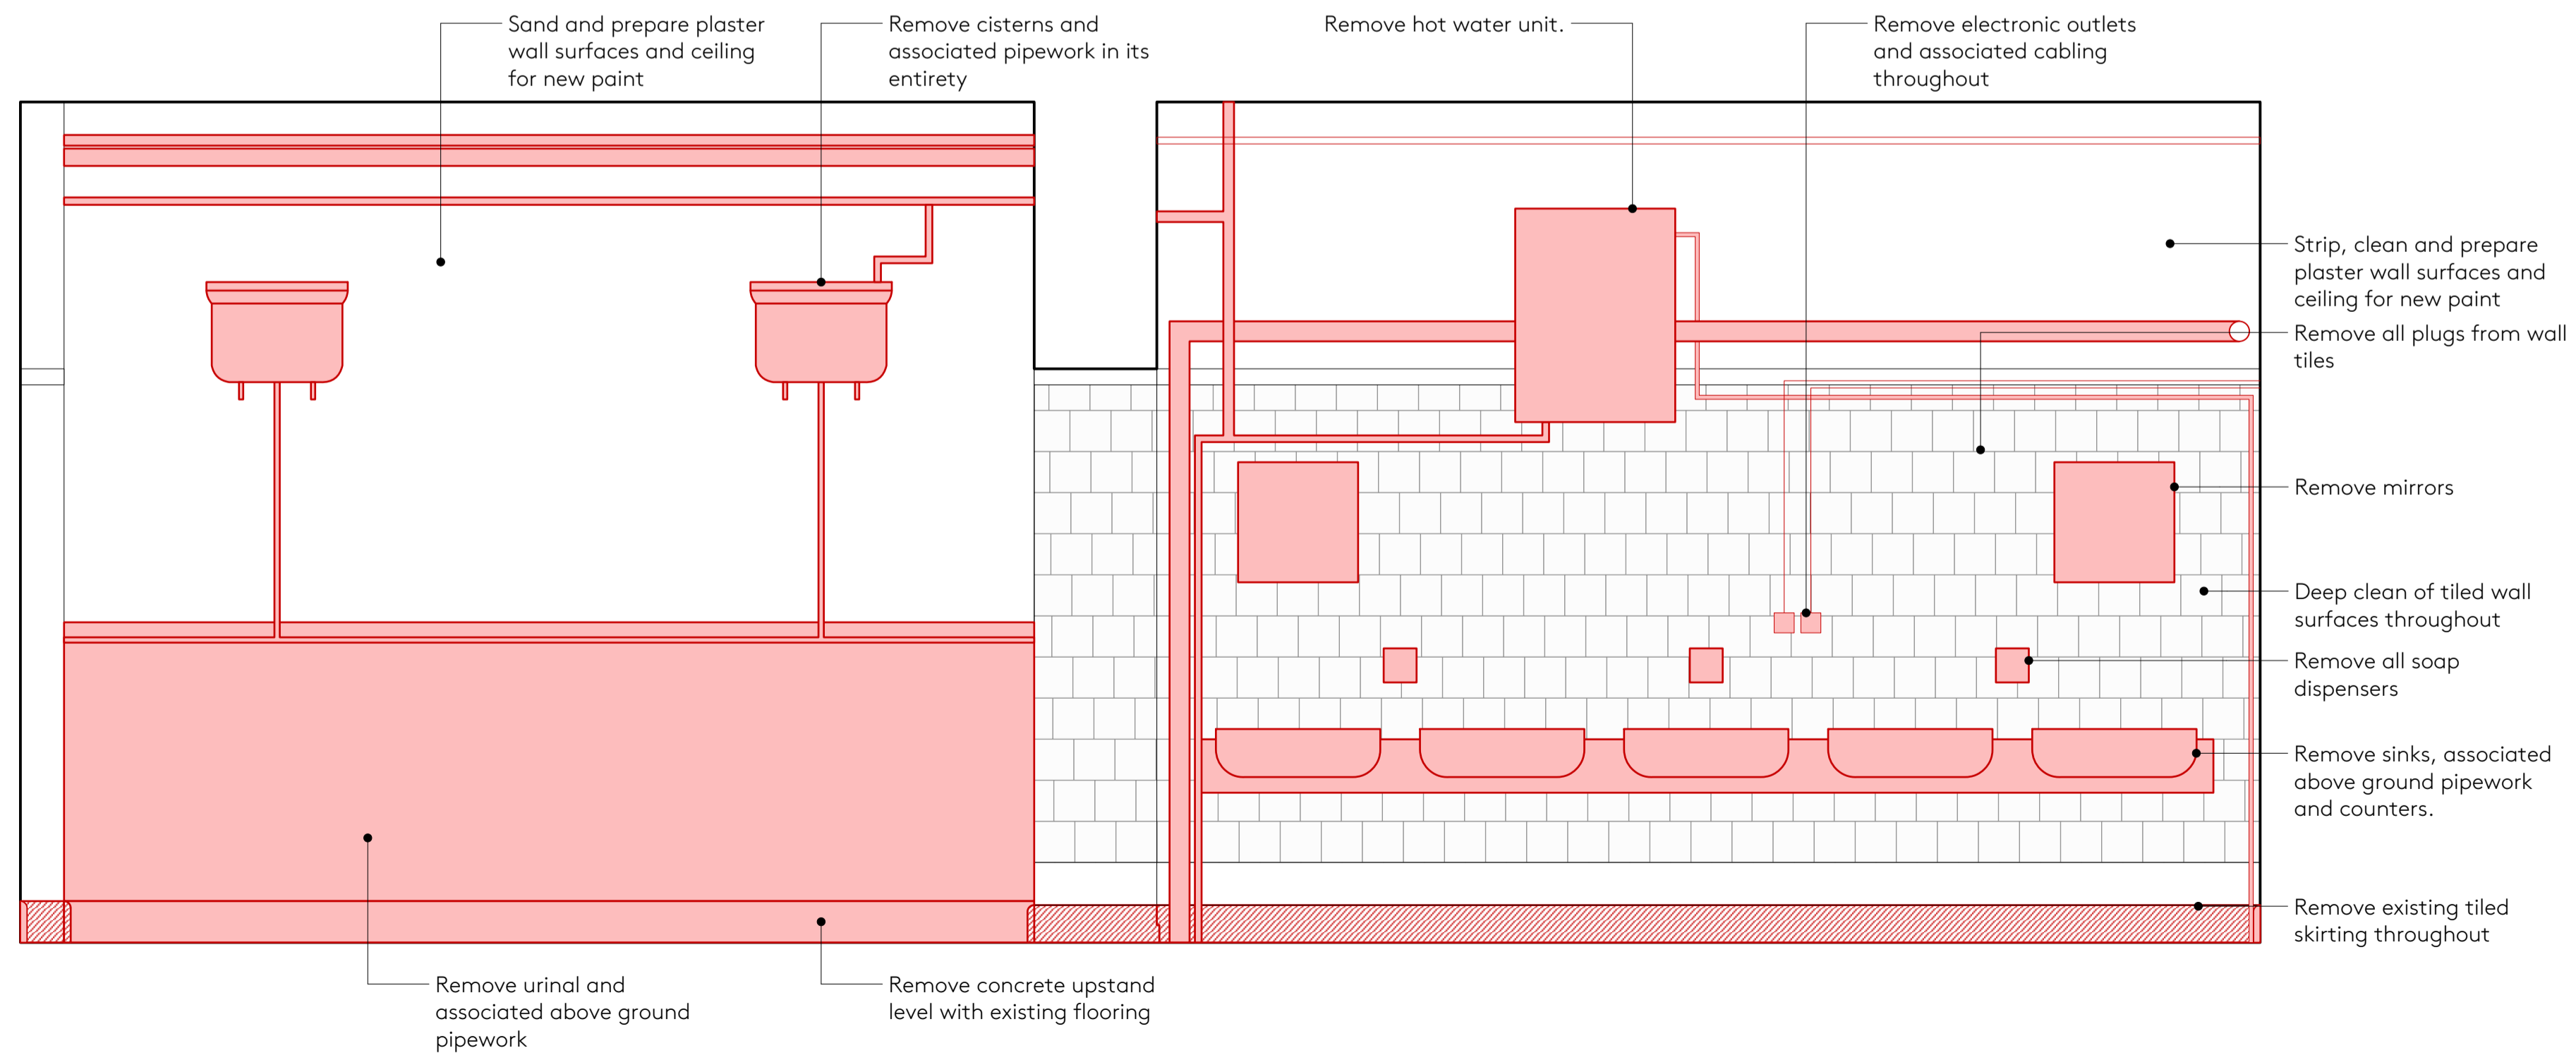

**GENERAL NOTES**

DO NOT SCALE DRAWINGS. USE DIMENSIONED DRAWINGS ONLY. ALL DIMENSIONS TO BE CHECKED PRIOR TO COMMENCEMENT OF ANY WORKS. AND / OR PREPARATION OF ANY SHOP DRAWINGS. ALL DISCREPANCIES TO BE REPORTED TO THE ARCHITECT. THIS DRAWING TO BE READ IN CONJUNCTION WITH ALL OTHER ARCHITECTS DRAWINGS AND SPECIFICATIONS AND OTHER CONSULTANTS INFORMATION ALL STRUCTURAL ELEMENTS TO BE CROSS CHECKED WITH ENGINEERS DOCUMENTS

**NOTES**

Demolition per notes

**SCHEDULE REFERENCES**

**REVISION SCHEDULE**

REVISION	DATE	DESCRIPTION	ISSUED BY
P1	27/08/2024	Draft Planning and Listed Building Application	JD
P2	10/09/2024	Planning and Listed Building Application	JD

**Nex—**  
55 Whitfield St,  
London W1T 4AH

e: office@nex-architecture.com  
t: +44 20 7183 0900

**—The British Museum**  
Great Russell Street  
London WC1B 3DG

PROJECT:  
Contractors' Toilets

DRAWING:  
Male WC Elevations 1 - Existing & Demolition

STATUS: Planning DATE: 10/09/2024 DRAWN: RW CHECKED: JD

SCALE: 1:20 @ ISO A1 DRAWING NO.: 124-Nex-00-XX-DR-A-130 REVISION: P2