




**K Key Plan**  
Scale: 1:50

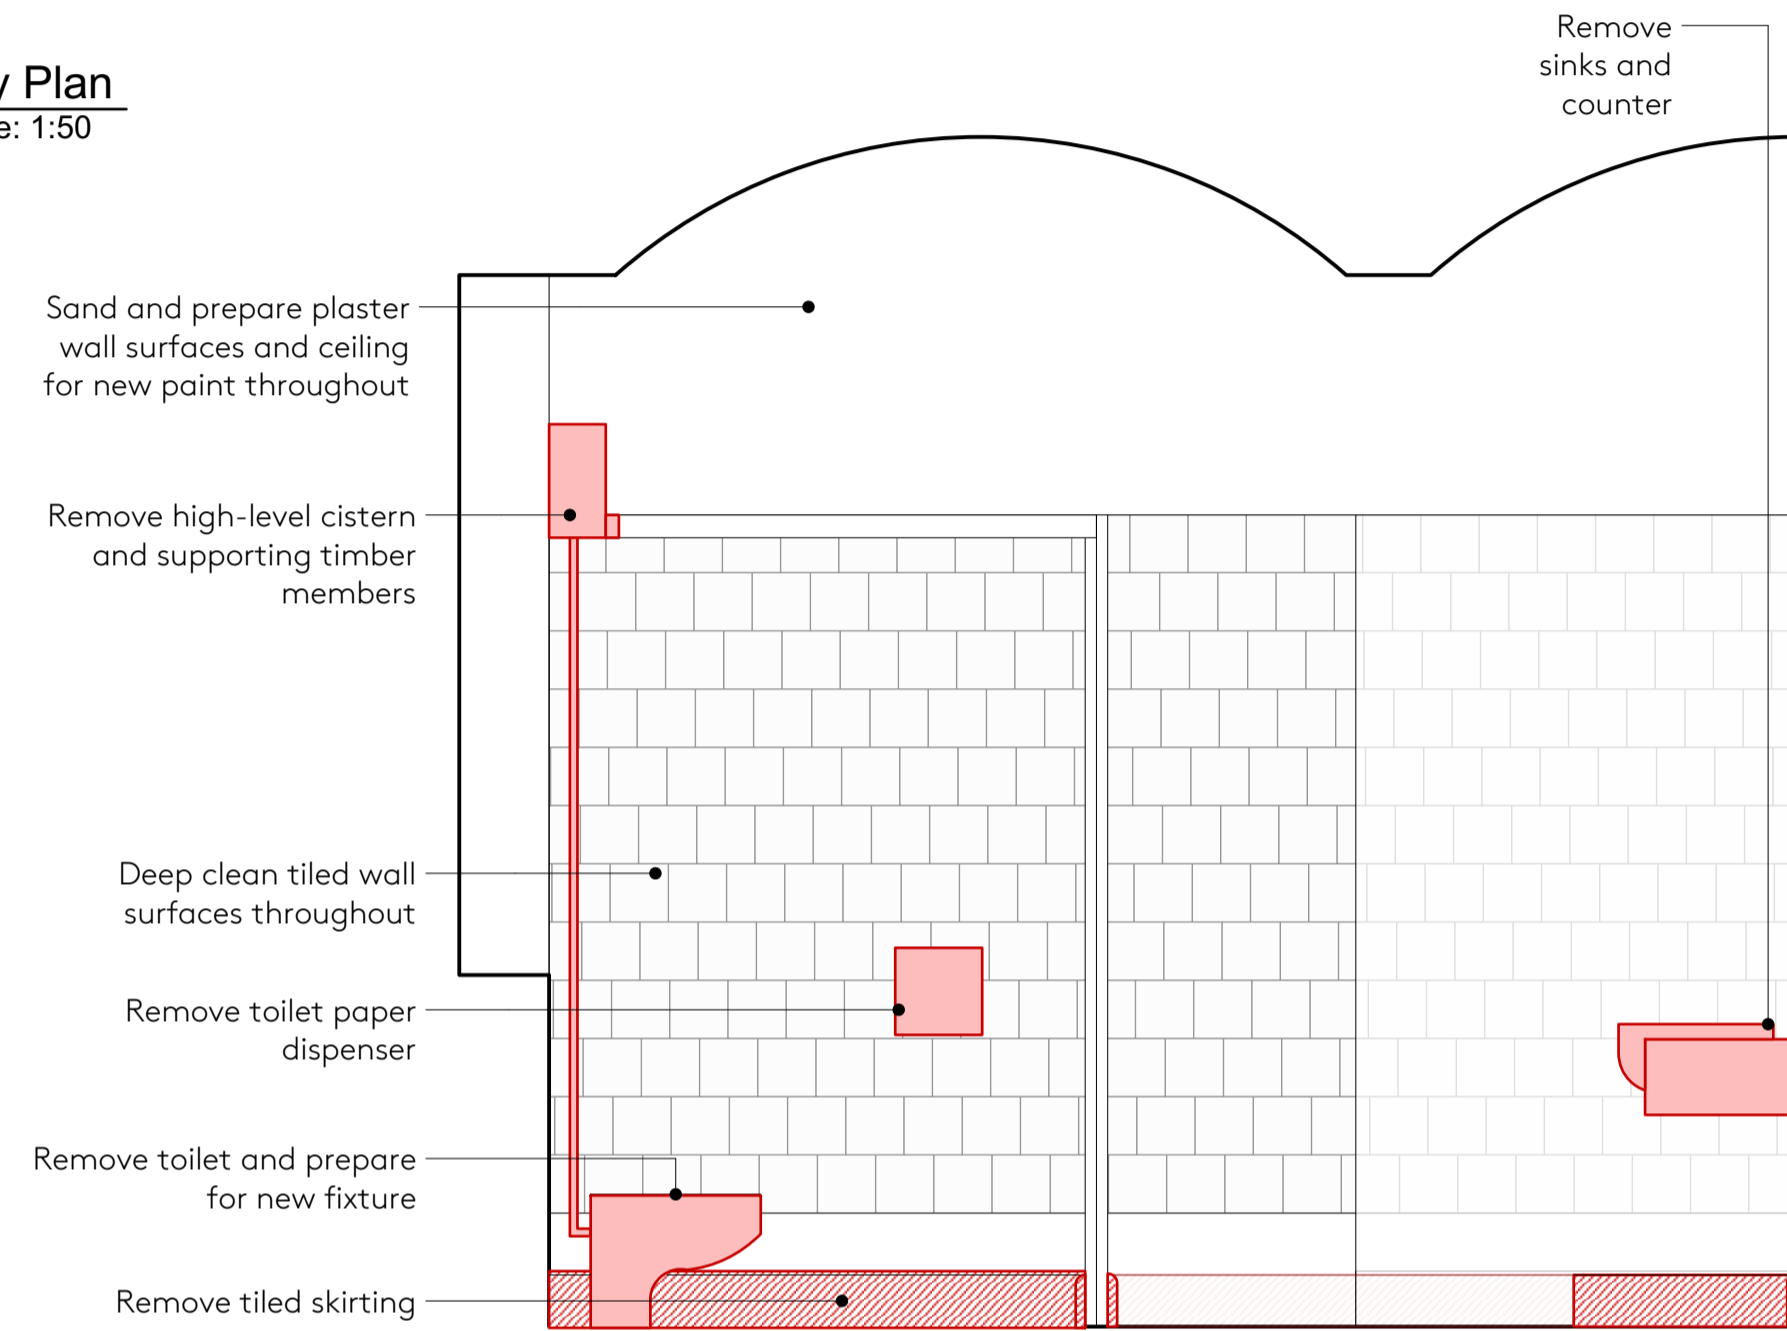


**1 Male WC West Elevation - Existing & Demolition**  
Scale: 1:20

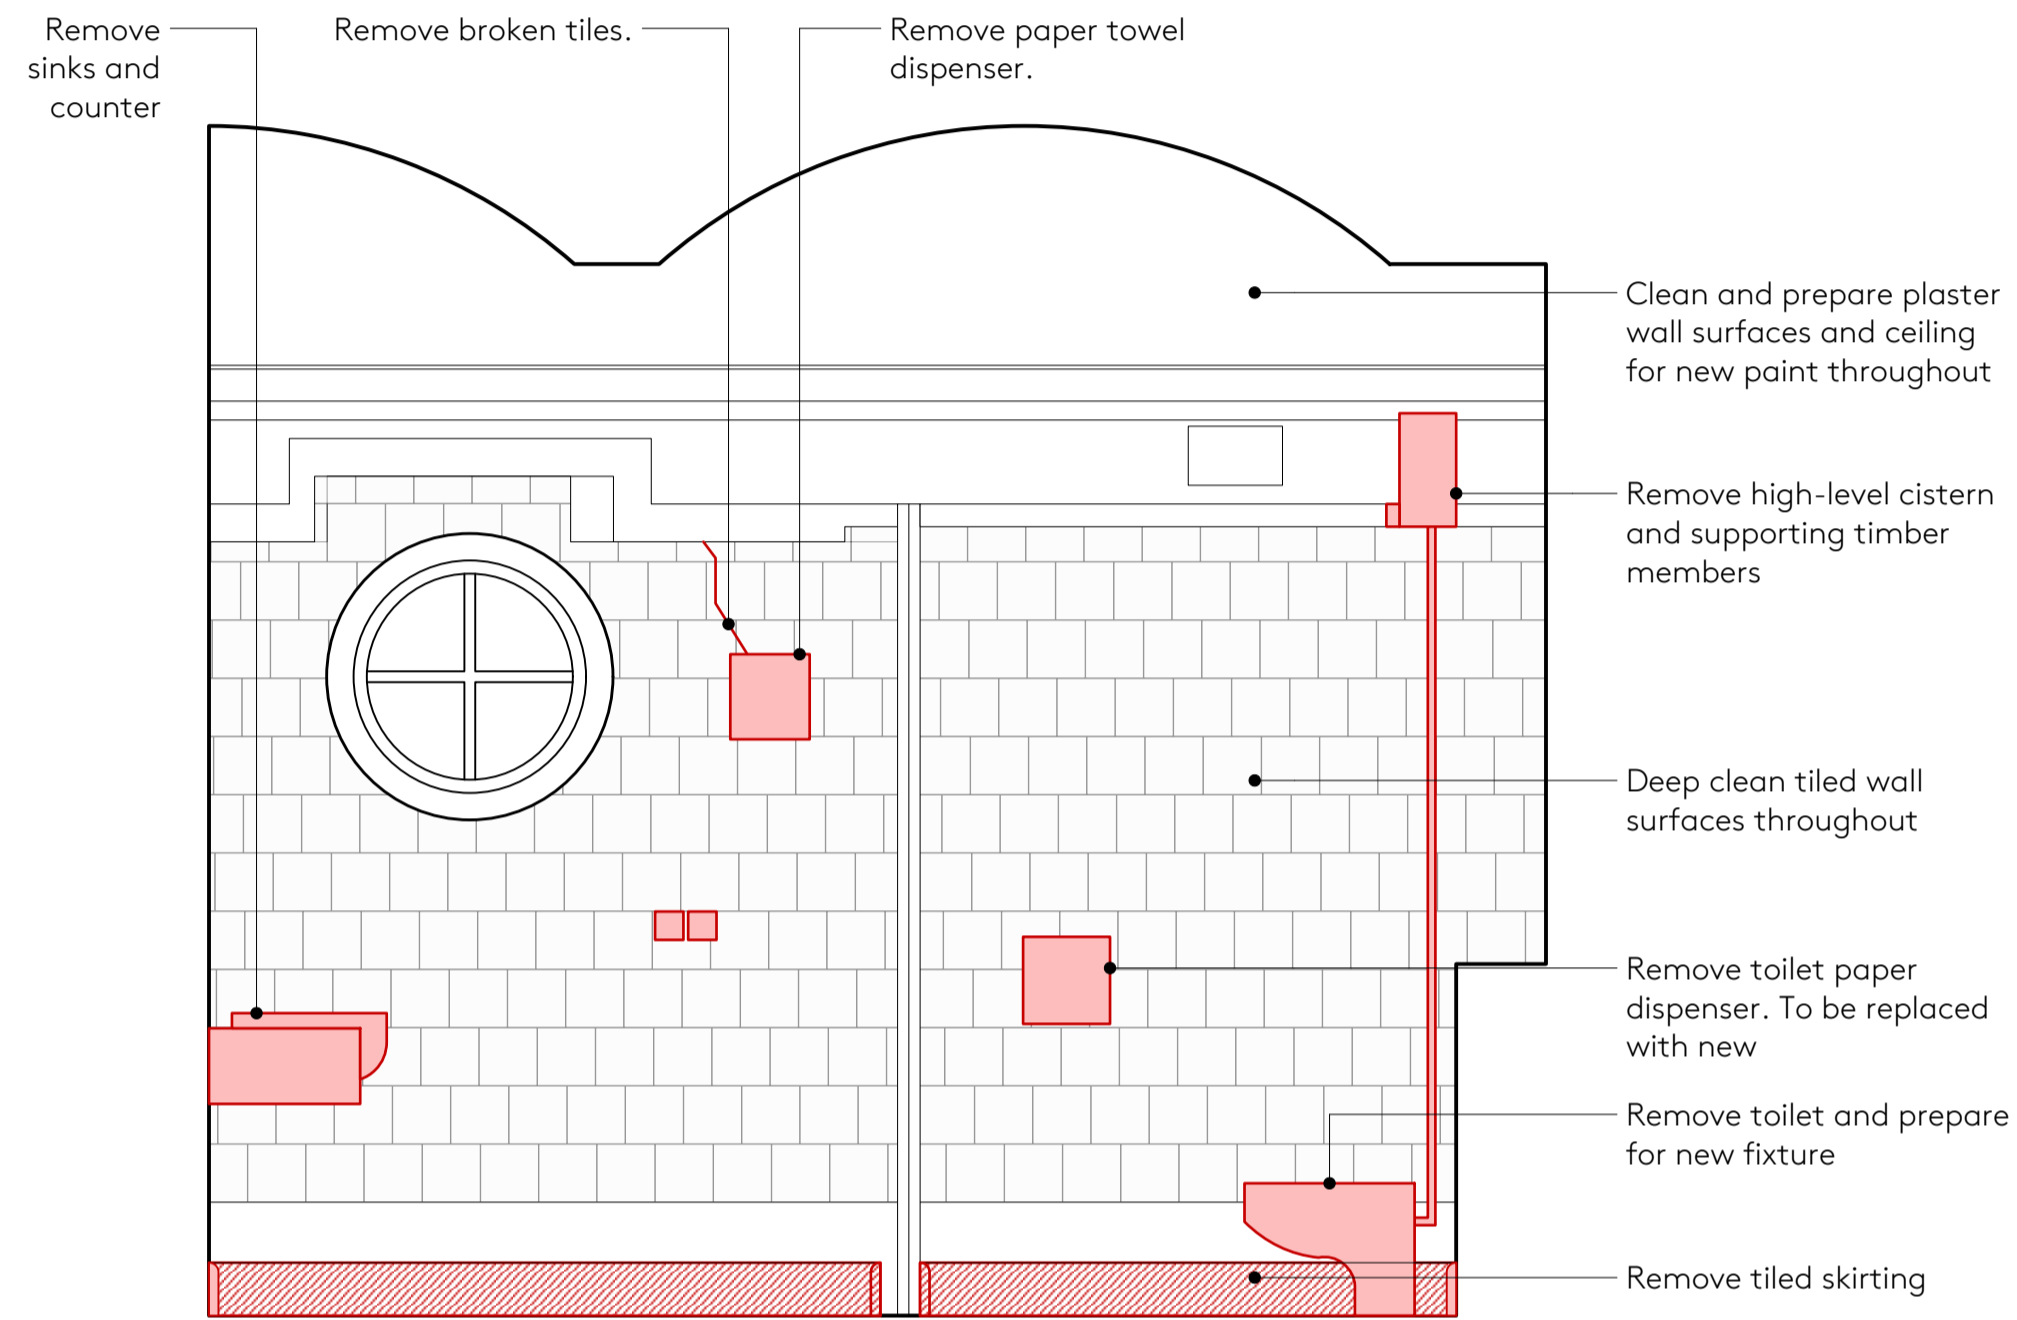


**2 Male WC West Elevation - Existing & Demolition**  
Scale: 1:20

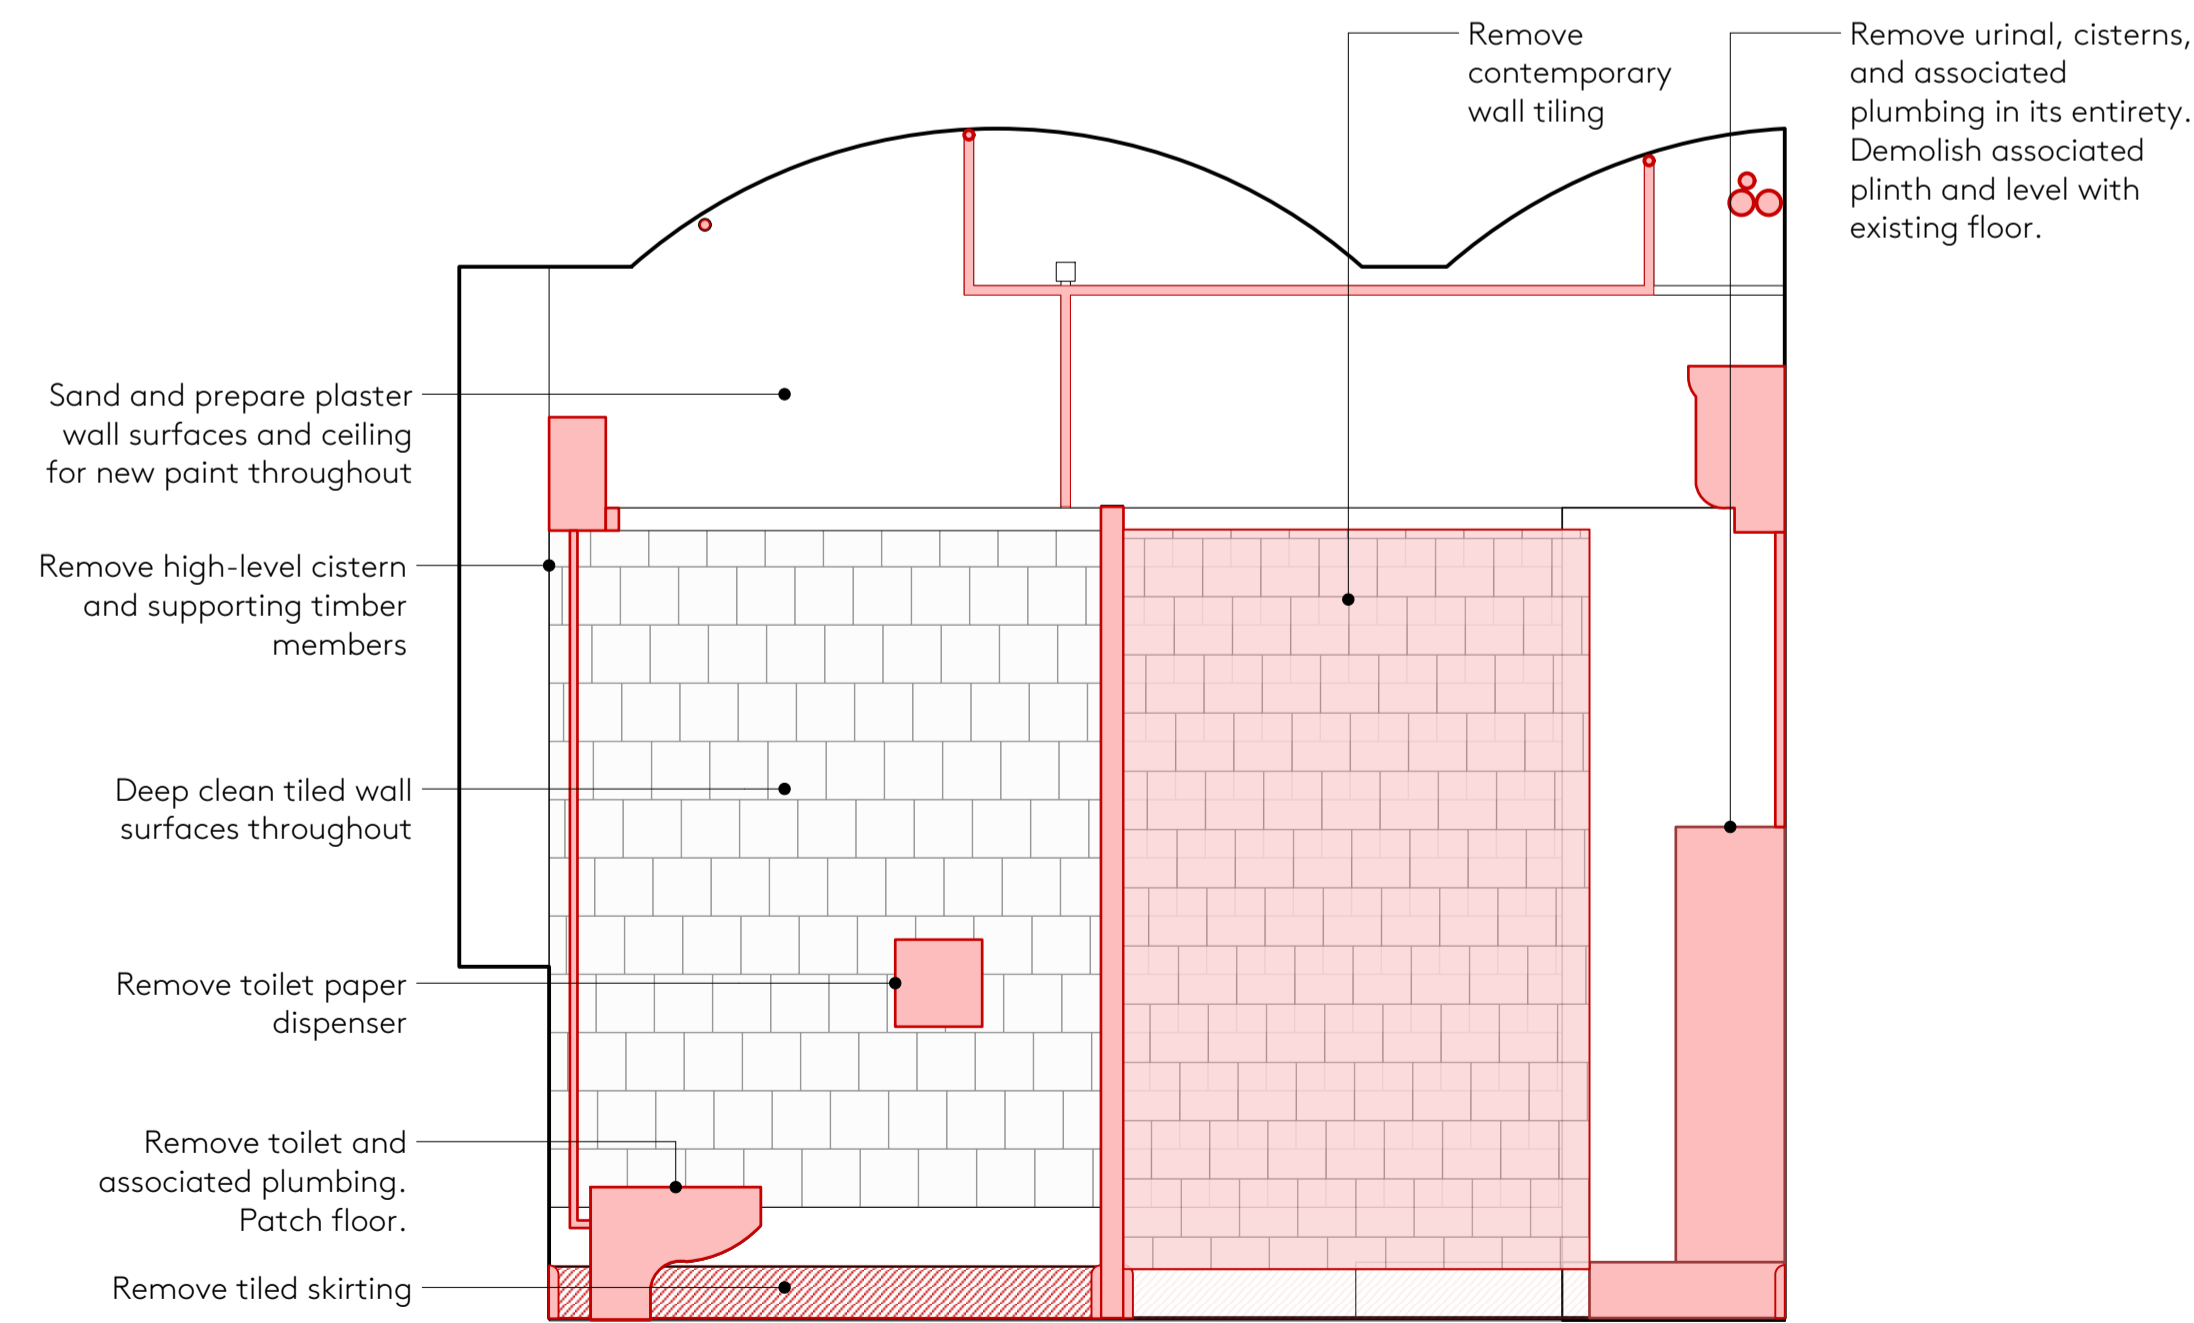

**3 Male WC West Elevation - Existing & Demolition**  
Scale: 1:20

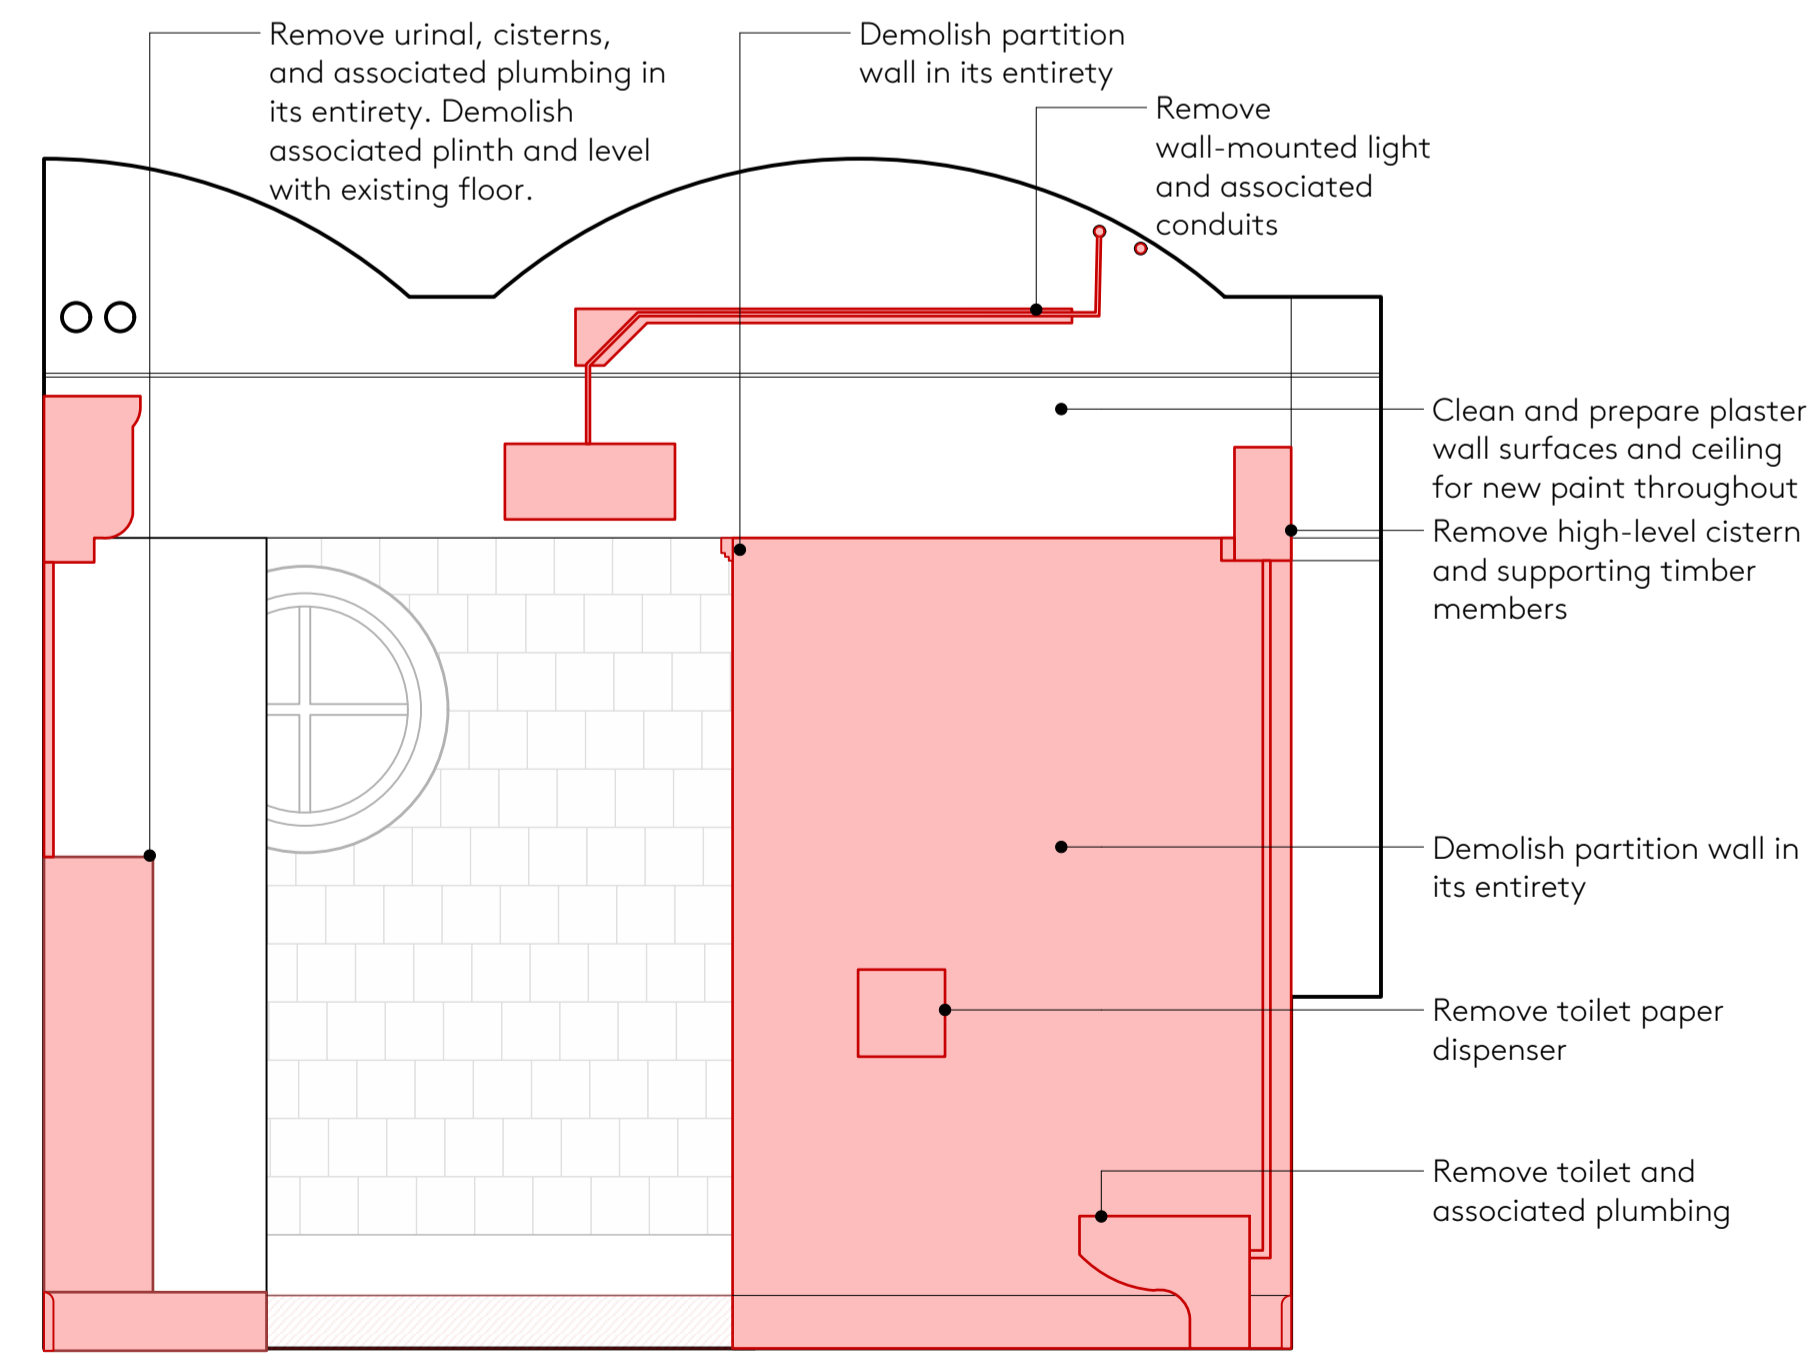

**4 Male WC West Elevation - Existing & Demolition**  
Scale: 1:20

 

**GENERAL NOTES**

DO NOT SCALE DRAWINGS. USE DIMENSIONED DRAWINGS ONLY.  
ALL DIMENSIONS TO BE CHECKED PRIOR TO COMMENCEMENT OF ANY WORKS. AND / OR PREPARATION OF ANY SHOP DRAWINGS.  
ALL DISCREPANCIES TO BE REPORTED TO THE ARCHITECT.  
THIS DRAWING TO BE READ IN CONJUNCTION WITH ALL OTHER ARCHITECTS DRAWINGS AND SPECIFICATIONS AND OTHER CONSULTANTS INFORMATION ALL STRUCTURAL ELEMENTS TO BE CROSS CHECKED WITH ENGINEERS DOCUMENTS

**NOTES**

Demolition per notes

**SCHEDULE REFERENCES**

**REVISION SCHEDULE**

REVISION	DATE	DESCRIPTION	ISSUED BY
P1	27/08/2024	Draft Planning and Listed Building Application	JD
P2	10/09/2024	Planning and Listed Building Application	JD

**Nex—**  
55 Whitfield St,  
London W1T 4AH

e: office@nex-architecture.com  
t: +44 20 7183 0900

**—The British Museum**  
Great Russell Street  
London WC1B 3DG

PROJECT:  
Contractors' Toilets

DRAWING:  
Male WC Elevations 2 - Existing & Demolition

STATUS: Planning DATE: 10/09/2024 DRAWN: RW CHECKED: JD

SCALE: 1:20 @ ISO A1 DRAWING NO.: 124-Nex-00-XX-DR-A-131 REVISION: P2