




K Key Plan
Scale: 1:50

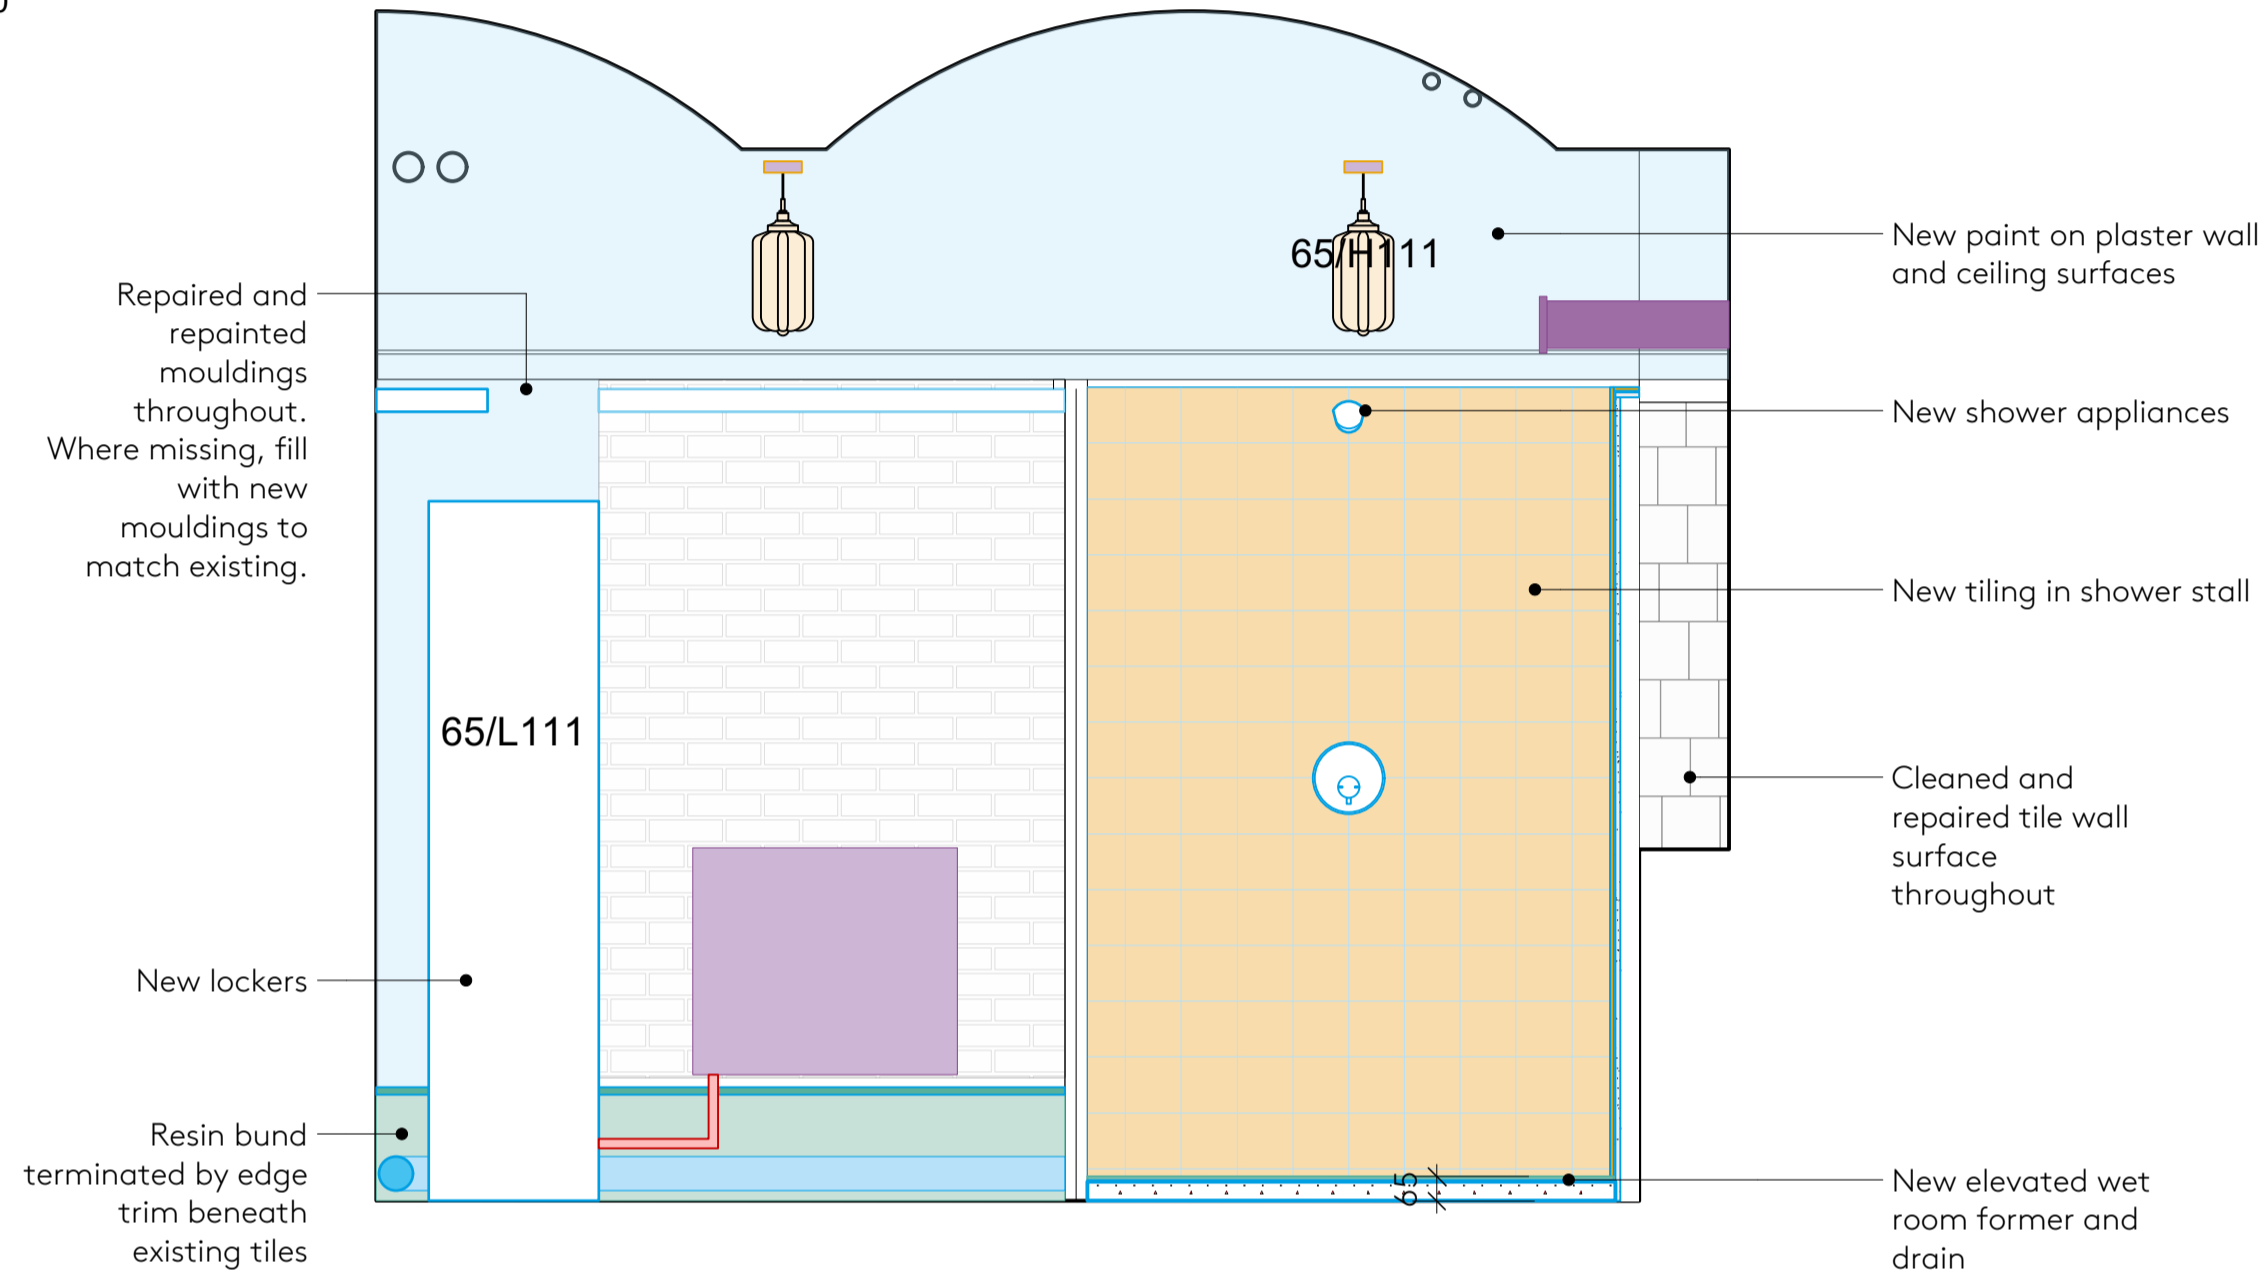


1 Female Contractor Toilet - West Elevation - Proposed
Scale: 1:20

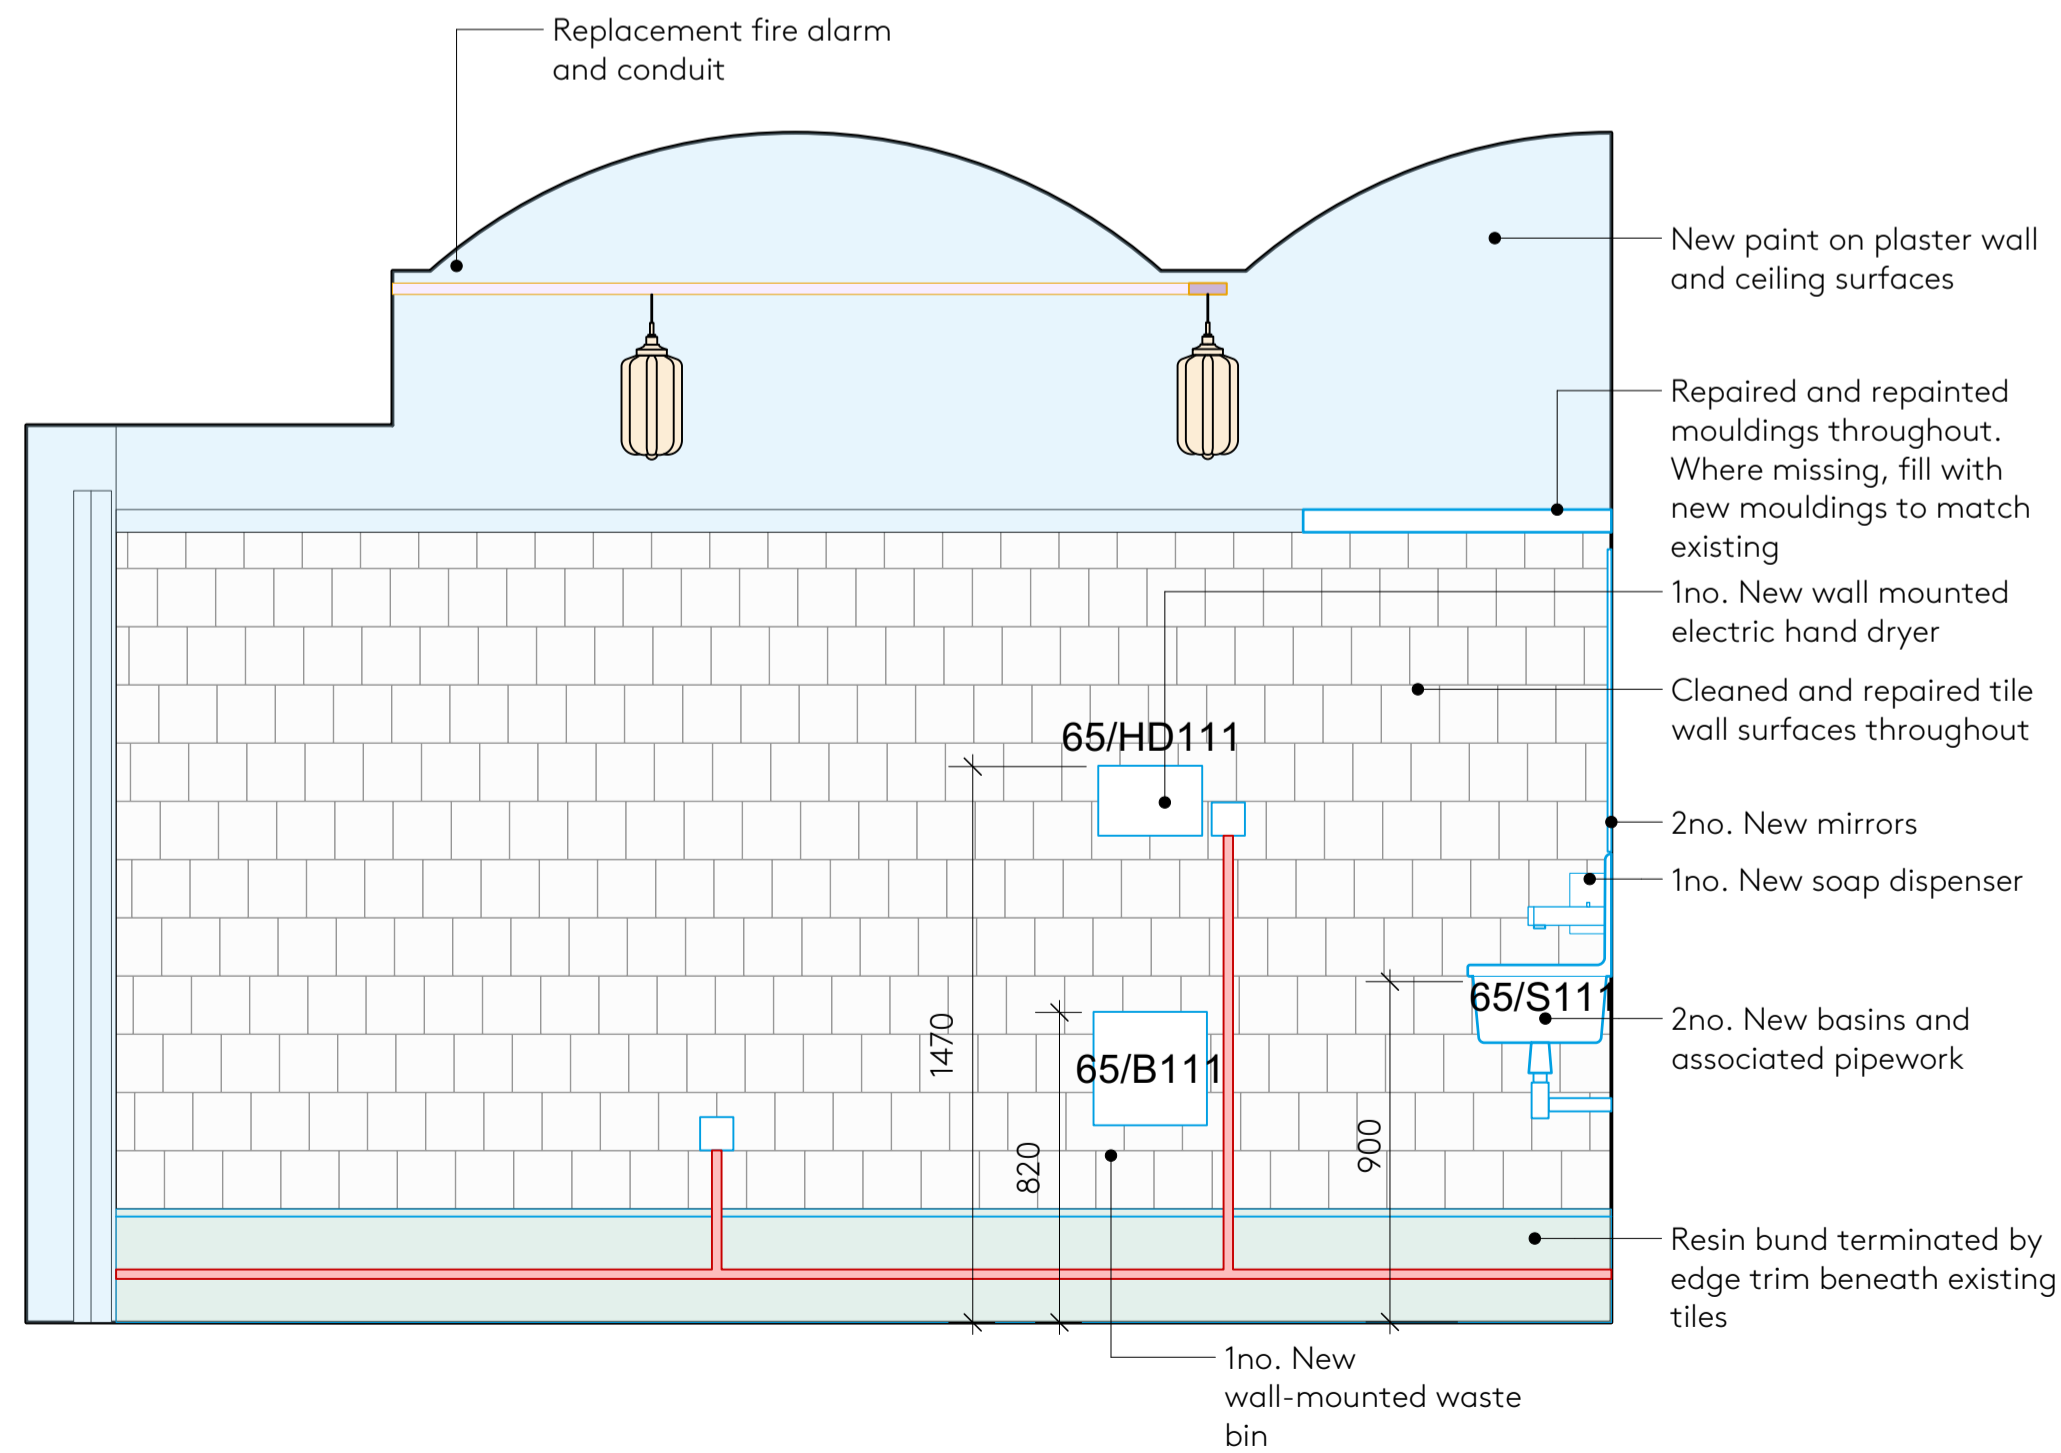


3 Female Contractor Toilet - East Elevation - Proposed
Scale: 1:20

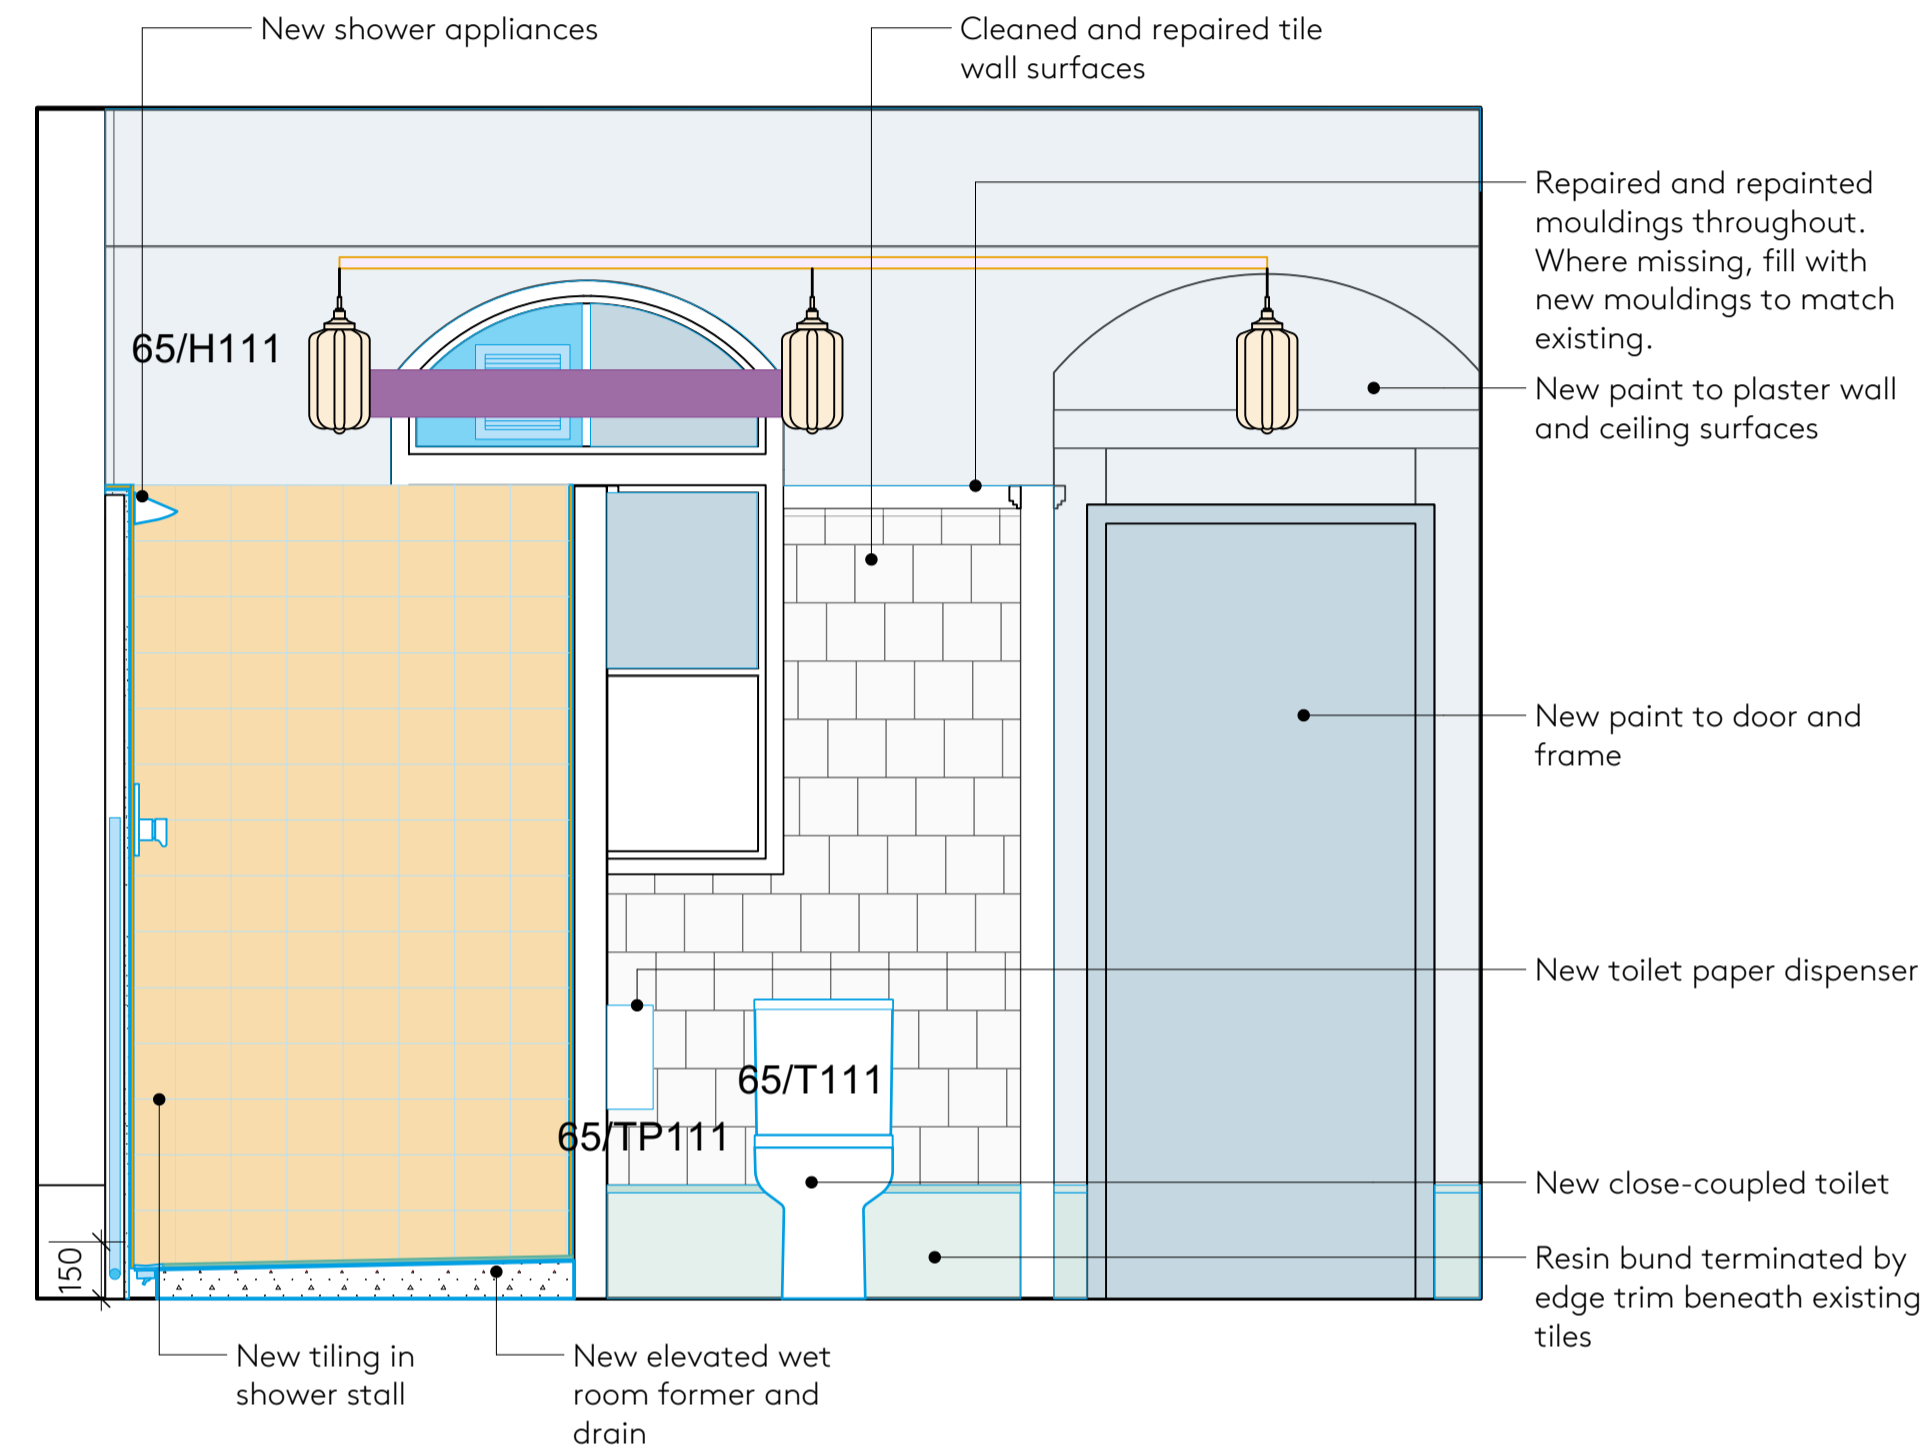

2 Female Contractor Toilet - North Elevation - Proposed
Scale: 1:20

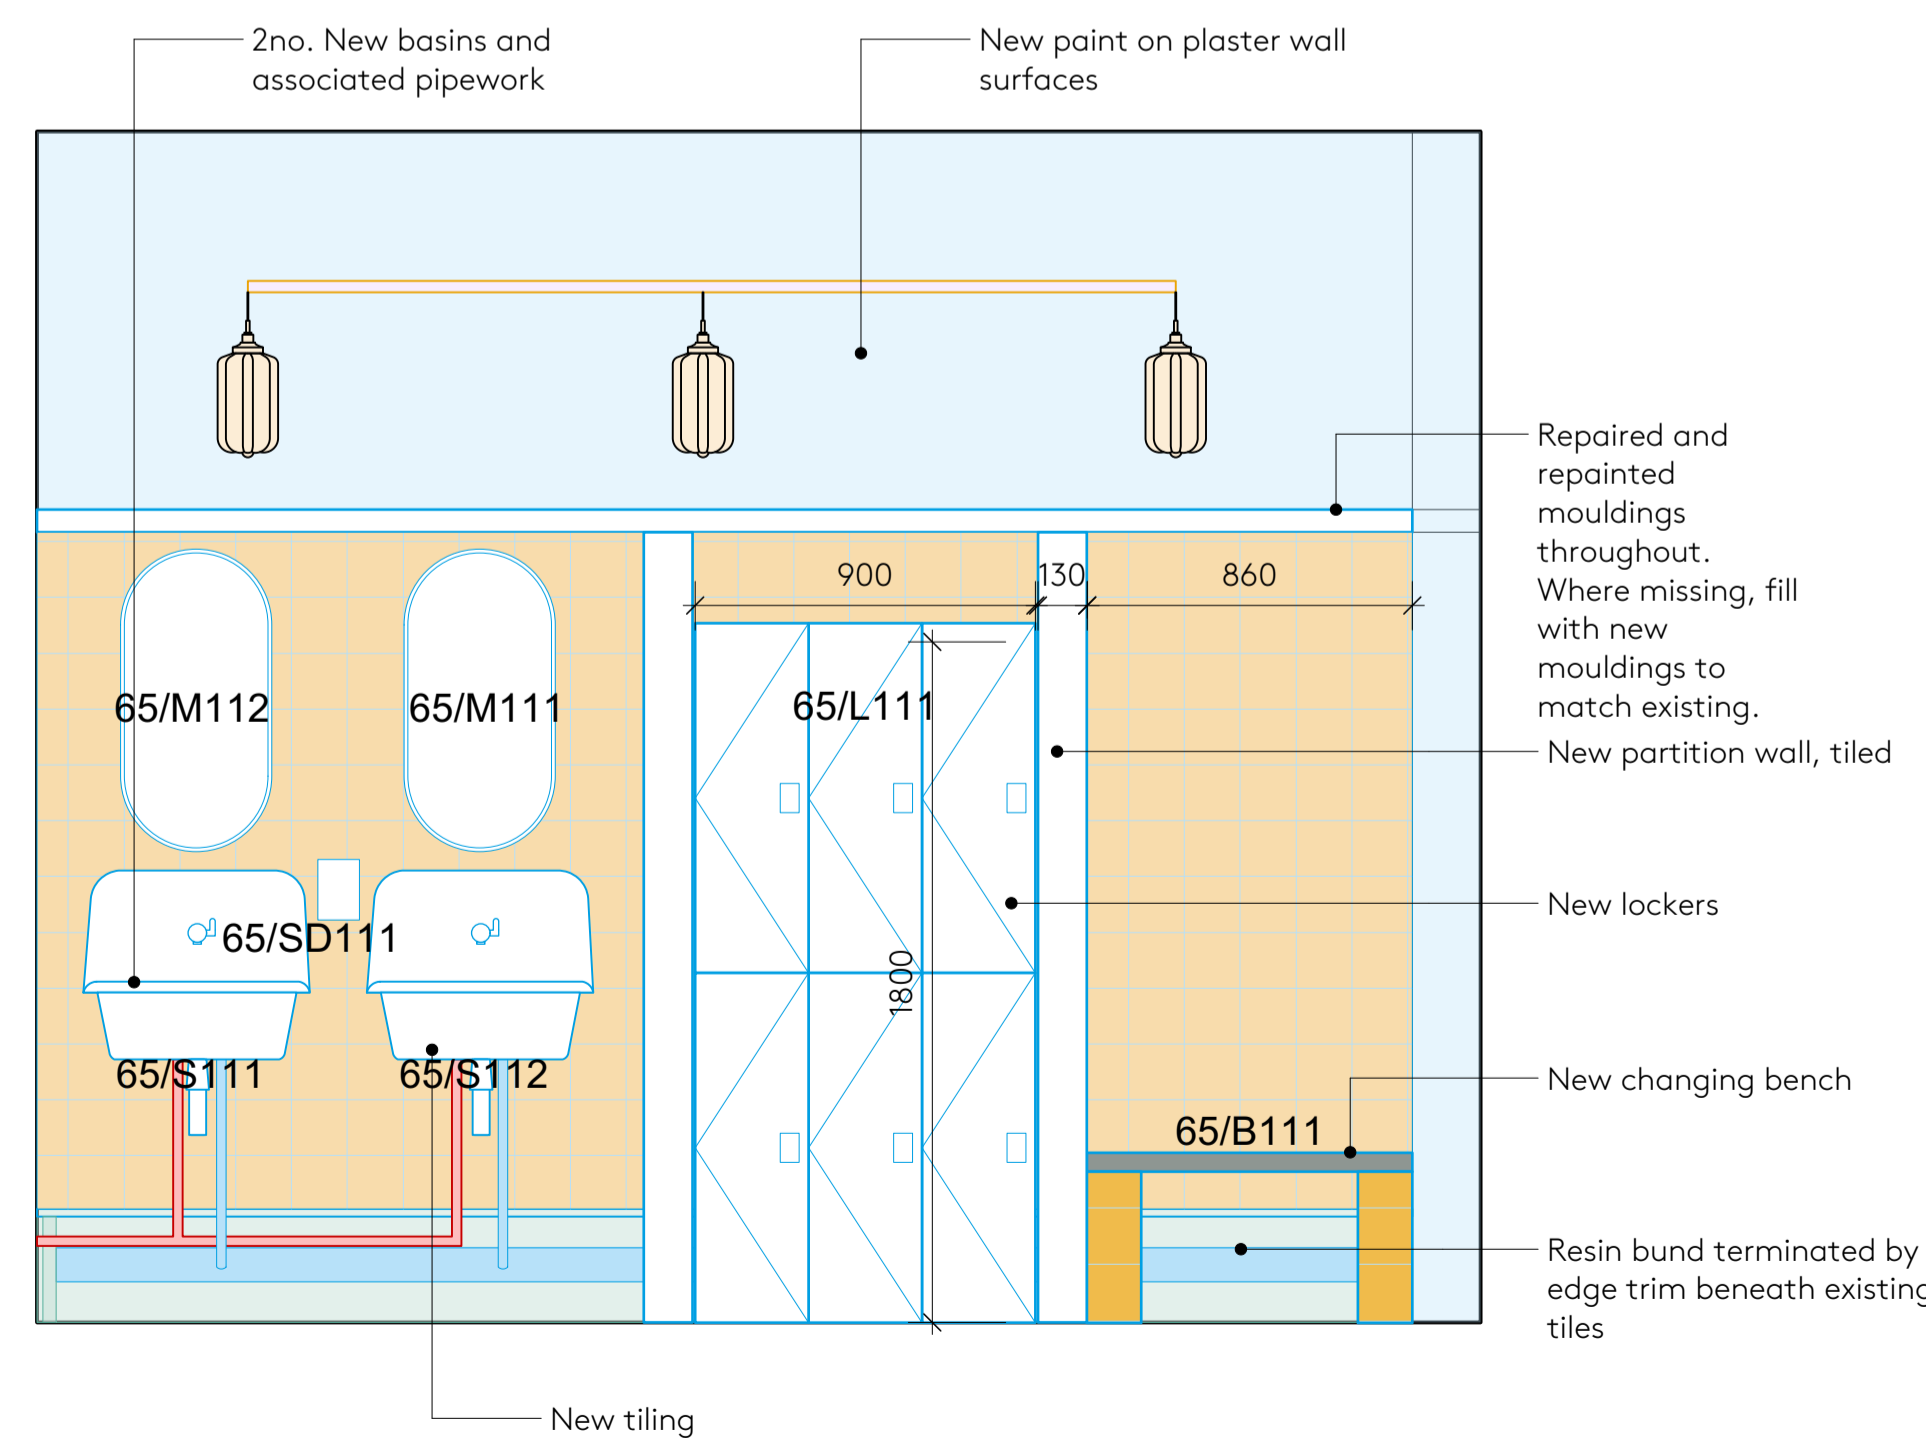

4 Female Contractor Toilet - South Elevation - Proposed
Scale: 1:20

 

GENERAL NOTES

DO NOT SCALE DRAWINGS. USE DIMENSIONED DRAWINGS ONLY. ALL DIMENSIONS TO BE CHECKED PRIOR TO COMMENCEMENT OF ANY WORKS. AND / OR PREPARATION OF ANY SHOP DRAWINGS. ALL DISCREPANCIES TO BE REPORTED TO THE ARCHITECT. THIS DRAWING TO BE READ IN CONJUNCTION WITH ALL OTHER ARCHITECTS DRAWINGS AND SPECIFICATIONS AND OTHER CONSULTANTS INFORMATION ALL STRUCTURAL ELEMENTS TO BE CROSS CHECKED WITH ENGINEERS DOCUMENTS

NOTES

Key:

- Proposed per notes
- Make good for new screed and resin
- Recycled plastic joists
- Lighting
- Shower and Changing area Wall Tiling
- Bench Tiling
- Resin
- Shower Cubicle Floor Tiling
- Unistrut/Cable Tray
- Fermacell PowerPanel
- Radiator
- Ductwork
- Metal Conduit

SCHEDULE REFERENCES

REVISION SCHEDULE

| REVISION | DATE | DESCRIPTION | ISSUED BY |
|----------|------------|--|-----------|
| P1 | 27/08/2024 | Draft Planning and Listed Building Application | JD |
| P2 | 10/09/2024 | Planning and Listed Building Application | JD |

Nex—
55 Whitfield St,
London W1T 4AH
e: office@nex-architecture.com
t: +44 20 7183 0900

—The British Museum
Great Russell Street
London WC1B 3DG

PROJECT:
Contractors' Toilets

DRAWING:
Female WC Elevations 1 - Proposed

STATUS: Planning DATE: 10/09/2024 DRAWN: RW CHECKED: JD

SCALE: 1:20 @ ISO A1 DRAWING NO.: 124-Nex-00-XX-DR-A-262 REVISION: P2