

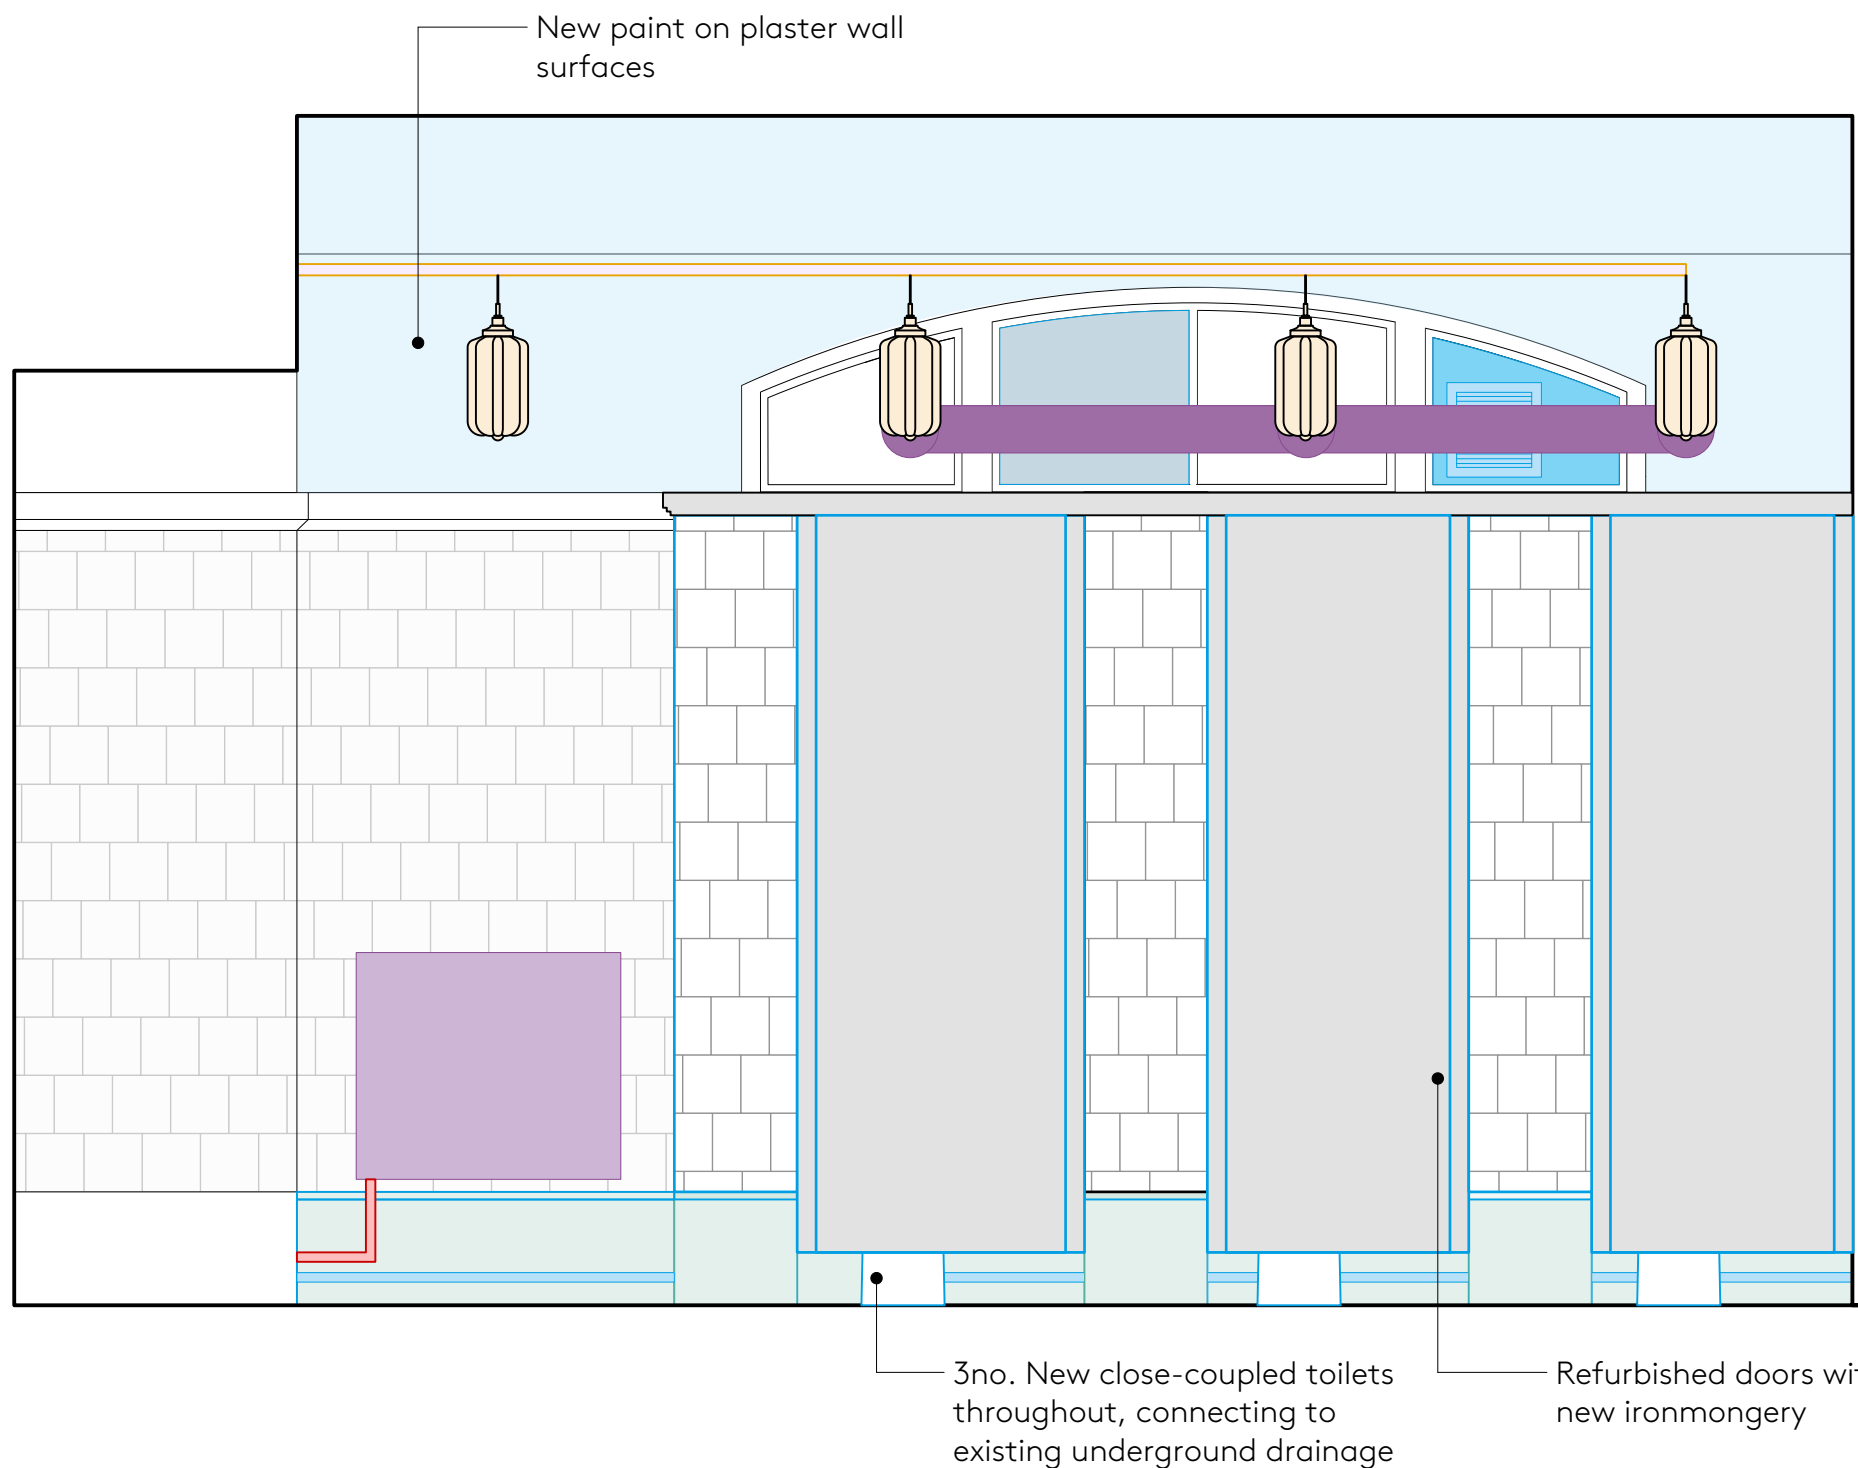


K **Key Plan**  
Scale: 1:50

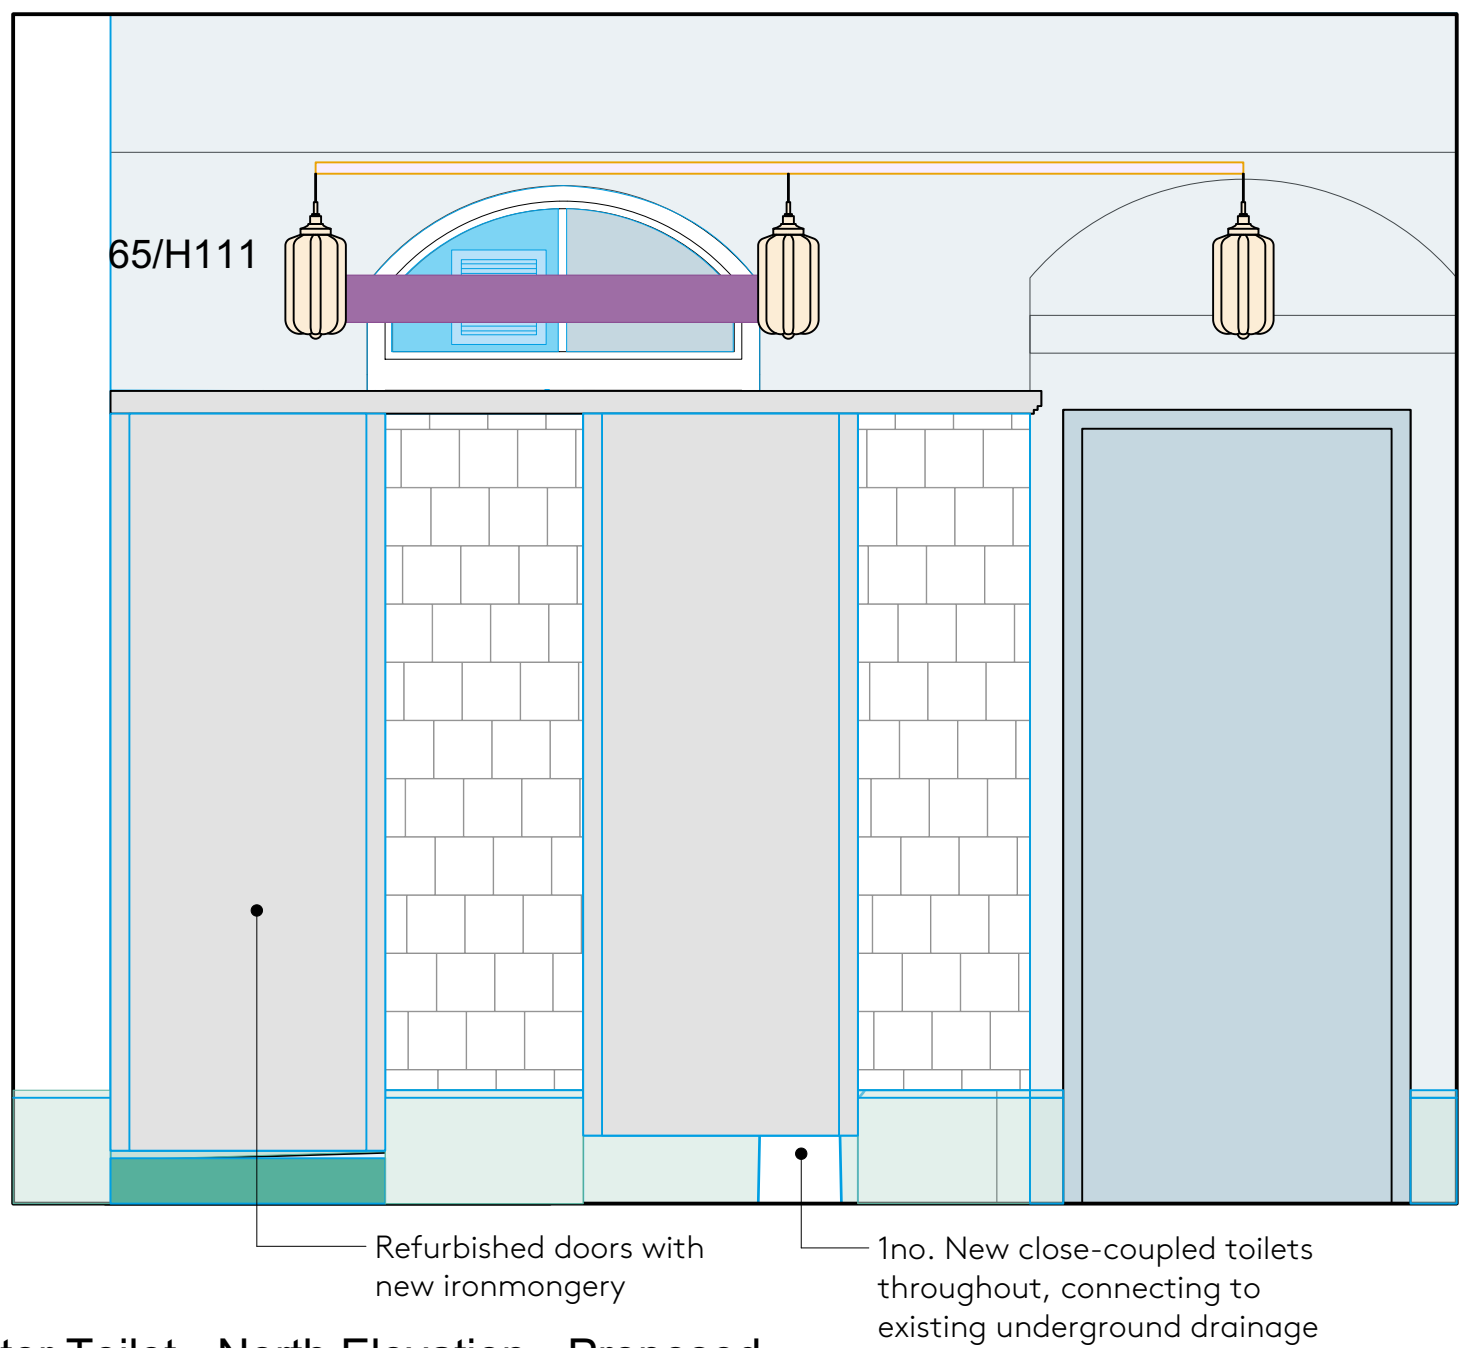

1 **Male Contractor Toilet - North Elevation - Proposed**  
Scale: 1:20

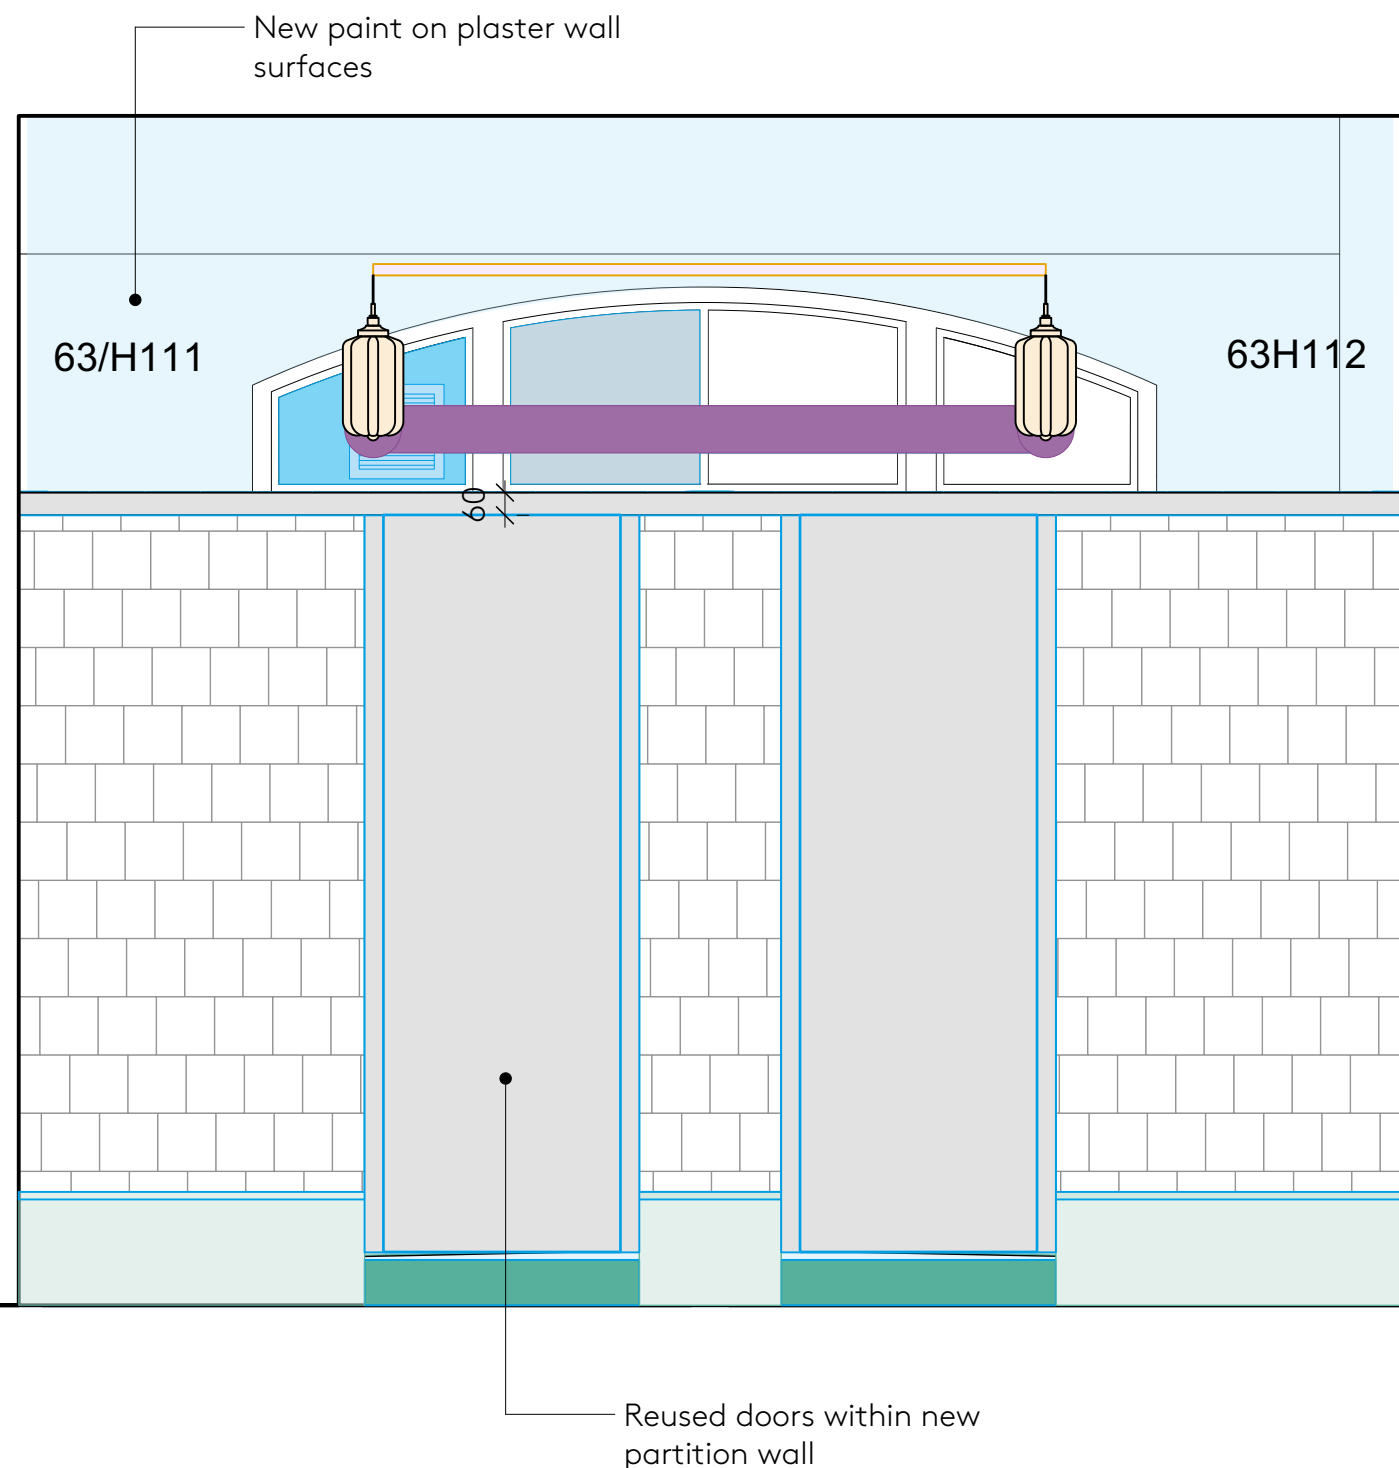

2 **Female Contractor Toilet - North Elevation - Proposed**  
Scale: 1:20

#### GENERAL NOTES

DO NOT SCALE DRAWINGS. USE DIMENSIONED DRAWINGS ONLY.  
ALL DIMENSIONS TO BE CHECKED PRIOR TO COMMENCEMENT OF ANY WORKS. AND / OR PREPARATION OF ANY SHOP DRAWINGS.  
ALL DISCREPANCIES TO BE REPORTED TO THE ARCHITECT.  
THIS DRAWING TO BE READ IN CONJUNCTION WITH ALL OTHER ARCHITECTS DRAWINGS AND SPECIFICATIONS AND OTHER CONSULTANTS INFORMATION ALL STRUCTURAL ELEMENTS TO BE CROSS CHECKED WITH ENGINEERS DOCUMENTS

#### NOTES

#### SCHEDULE REFERENCES

#### REVISION SCHEDULE

REVISION	DATE	DESCRIPTION	ISSUED BY
P1	27/08/2024	Draft Planning and Listed Building Application	JD
P2	10/09/2024	Planning and Listed Building Application	JD

Nex—

55 Whitfield St,  
London W1T 4AH

e: office@nex-architecture.com  
t: +44 20 7183 0900

—The British Museum

Great Russell Street  
London WC1B 3DG

PROJECT:  
Contractors' Toilets

DRAWING:  
Male/Female North Elevations - Proposed

STATUS: Planning	DATE: 10/09/2024	DRAWN: RW	CHECKED: JD
---------------------	---------------------	--------------	----------------

SCALE: 1:20 @ ISO A1	DRAWING NO.: 124-Nex-00-XX-DR-A-264	REVISION: P2
-------------------------	--	-----------------