



GA Ground Floor Plan
Scale: 1:100

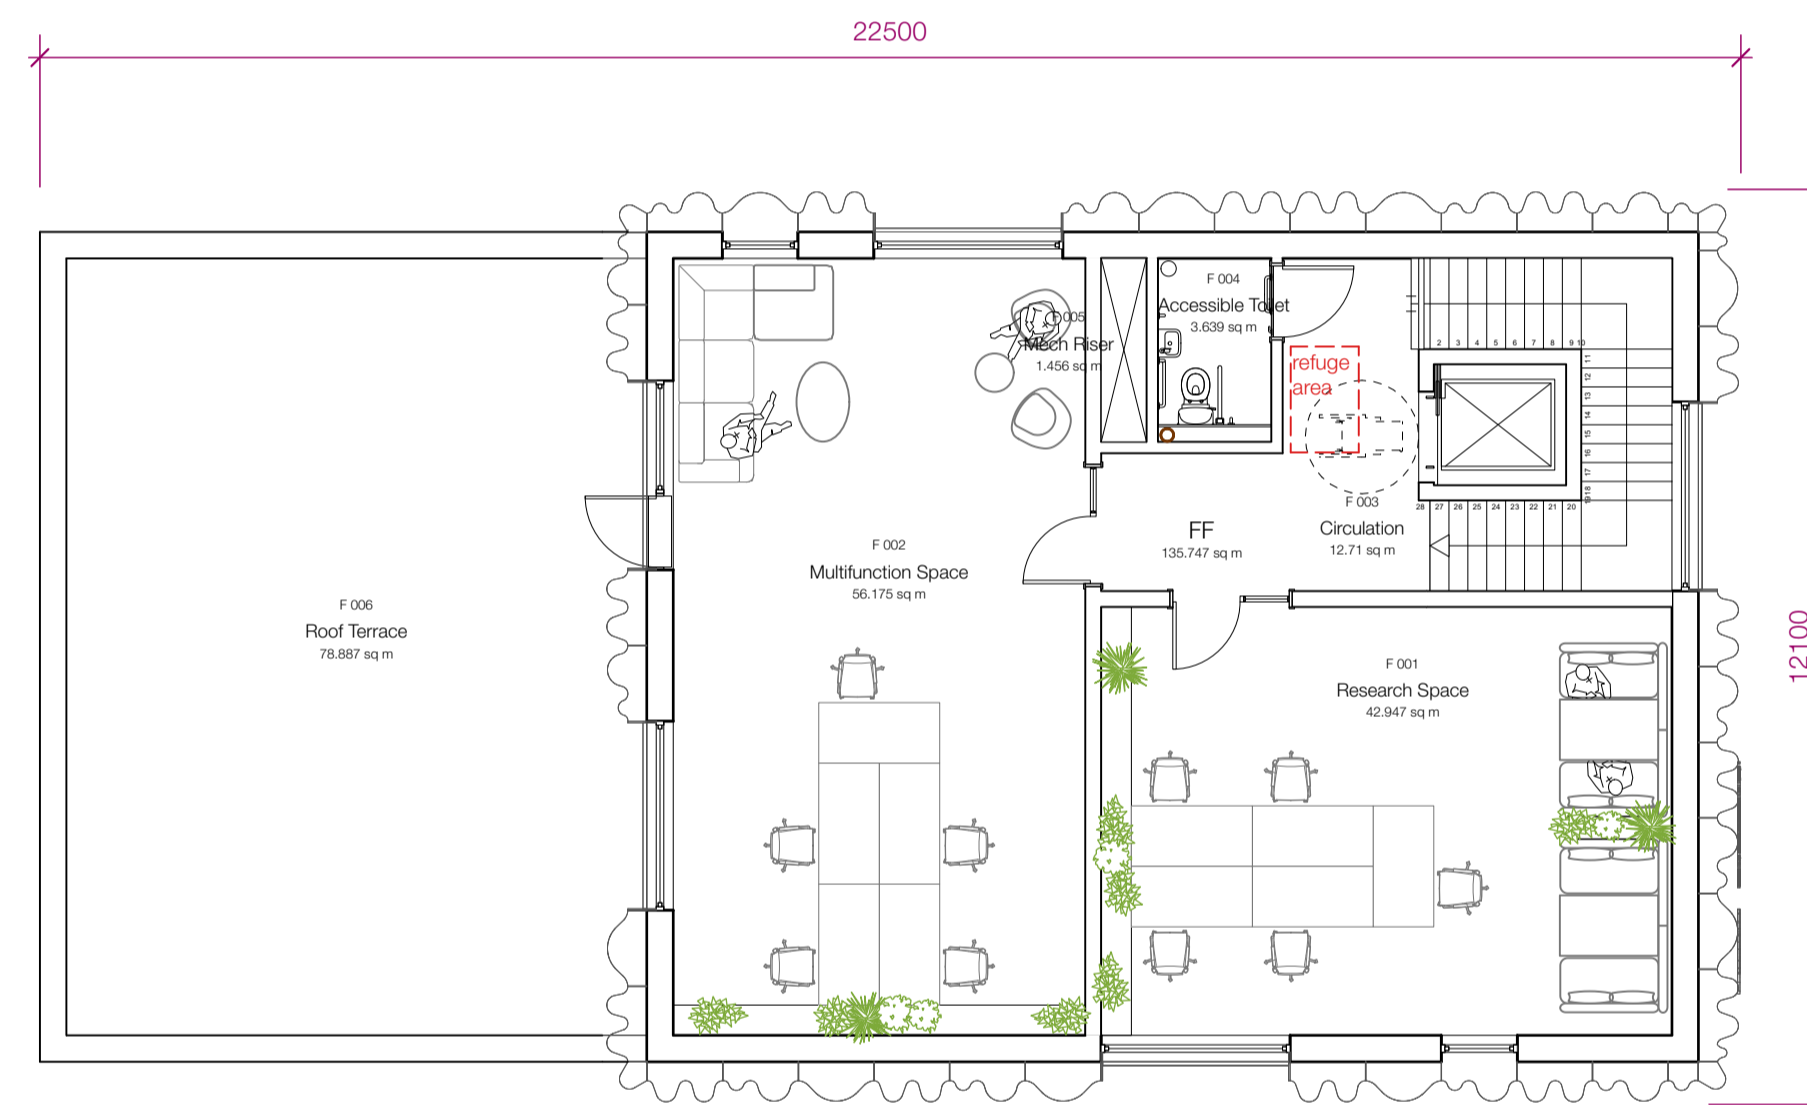

GA First Floor Plan
Scale: 1:100

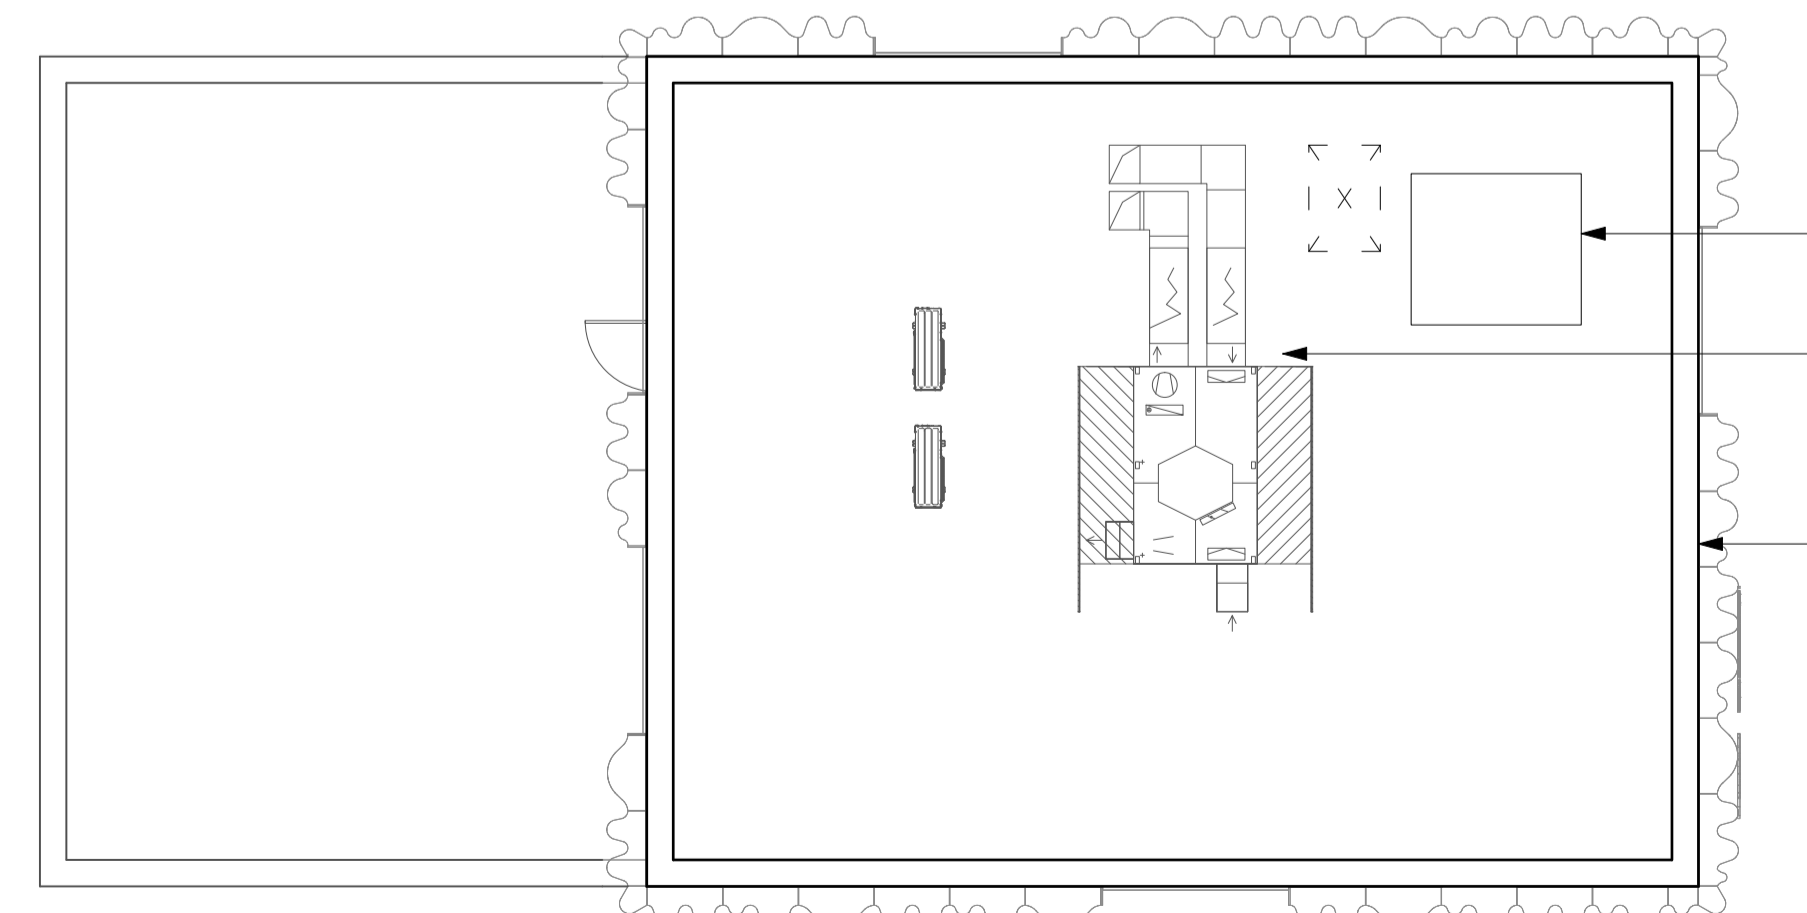

GA Roof Plan
Scale: 1:100

Room Schedule

Num	Room Name	Net Area
G001	Reception and Social Space	33.601 sq m
G002	Circulation	15.002 sq m
G003	Accessible WC	4.836 sq m
G004	Mech Riser	0.649 sq m
G005	Sound Lobby	5.158 sq m
G006	Tech Store	5.48 sq m
G007	PTEQ Lab Space	121.72 sq m
		186.445 sq m
F 002	Multifunction Space	56.175 sq m
F 005	Mech Riser	1.456 sq m
F 004	Accessible Toilet	3.639 sq m
F 003	Circulation	12.71 sq m
F 001	Research Space	42.947 sq m
		116.926 sq m
TOTAL AREA:		303.372 sq m
		GF
		218.23 sq m
		FF
		135.747 sq m
TOTAL GIA AREA:		353.978 sq m

Revision: _____ Date: _____ By: _____



Client: **RCSSD**

Project: **RCSSD PTEQ**
Eton Ave, Belsize Park, London NW3 3HY

Drawing package: **Stage 3**

Drawing title: **GA Proposed Plans**

Drawing status: **Planning**

Scale: 1:100 @ A1 Date: 06/08/2024 Drawn: MLD

Project no: 4194 Package ref: Drawing no: 200

All dimensions to be checked on site and any discrepancy to be notified to AJA before proceeding with the works on site or shop drawings. Do not scale from this drawing. Figured dimensions to be worked to in all cases. This drawing is to be read in conjunction with other drawings as required. This drawing is the copyright of Allan Joyce Architects Ltd. Print Size Check 40 mm

