



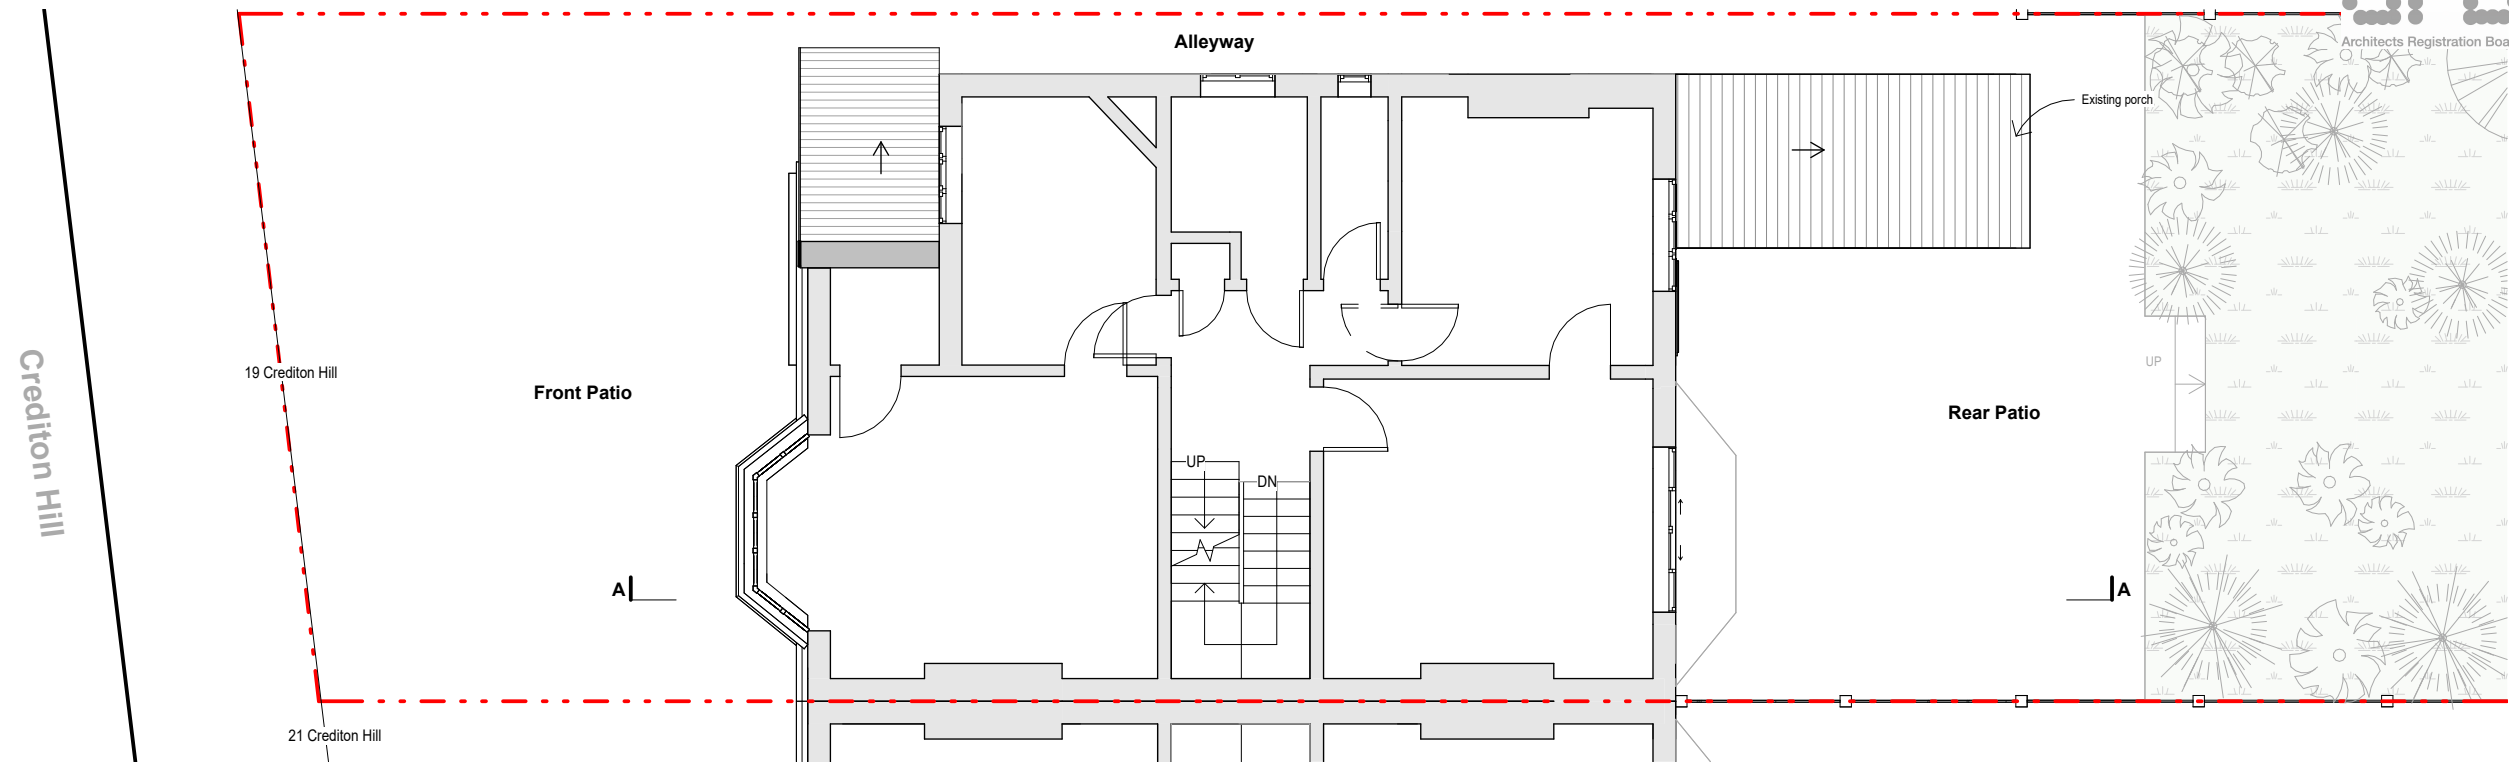

Existing First Floor Plan

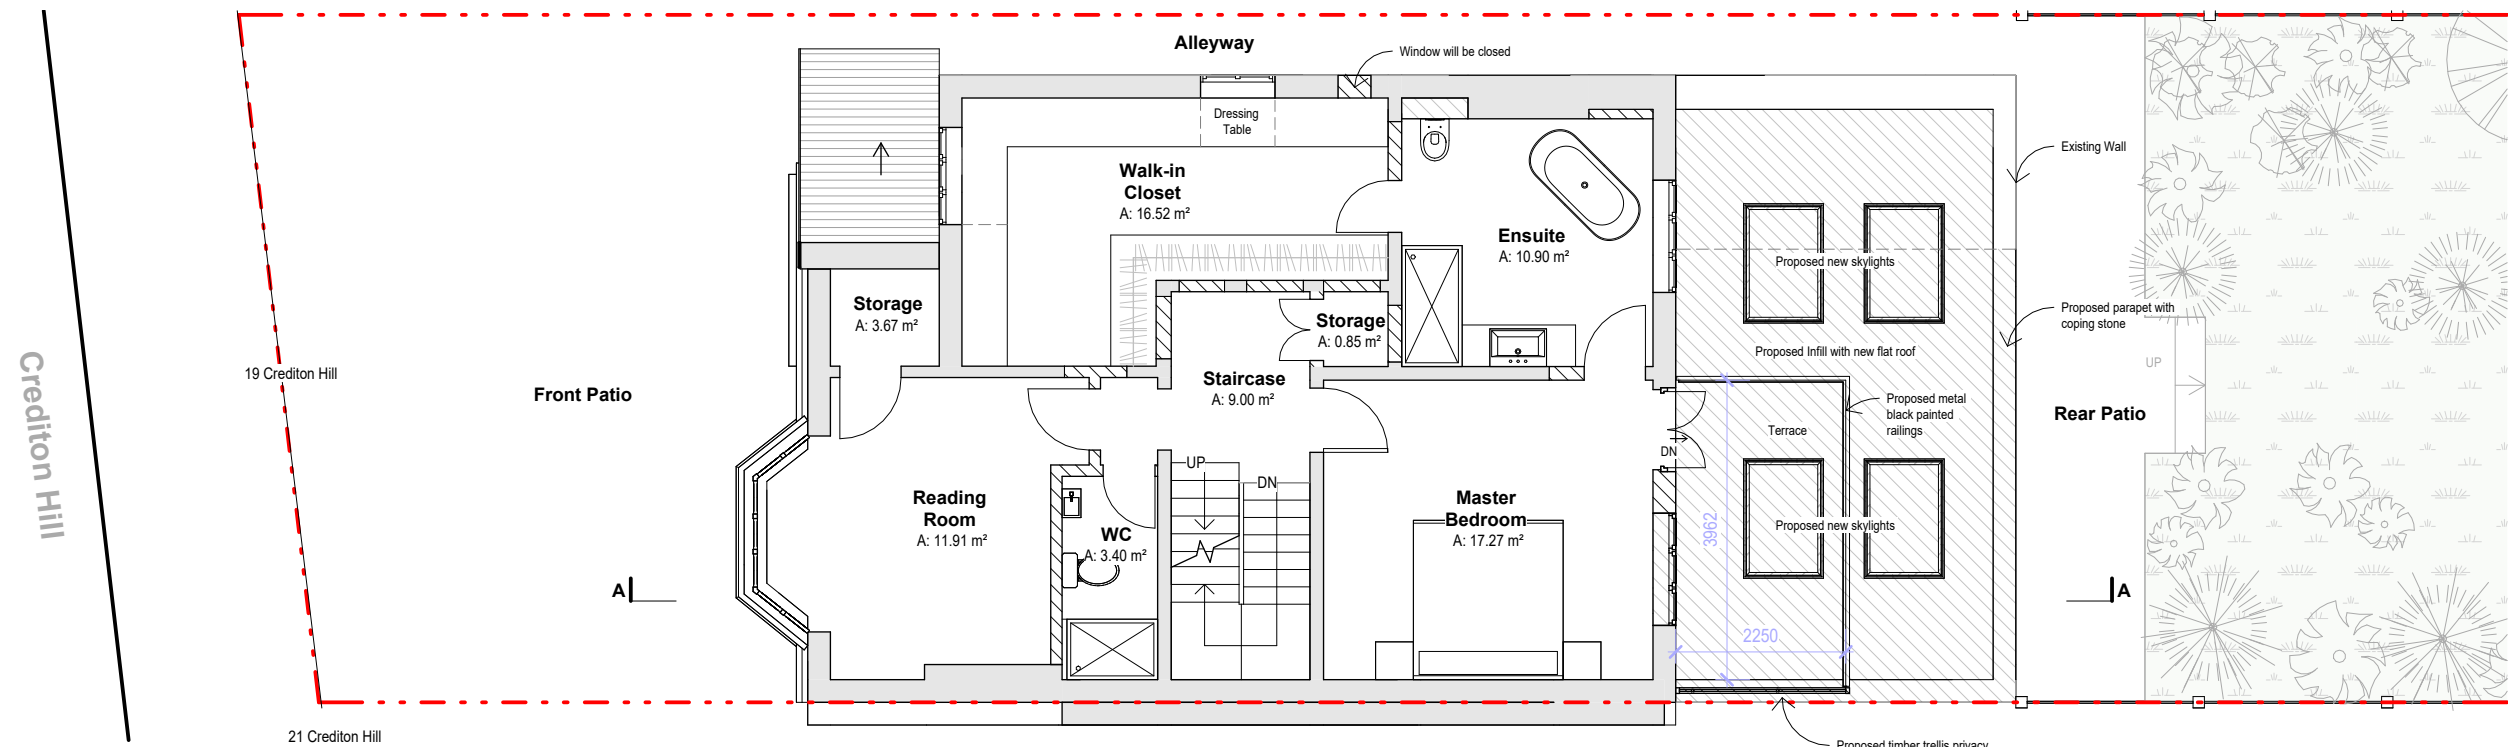

Proposed First Floor Plan

Legend
Existing walls
New walls



0 1 2m

PROJECT
Crediton Hill
ADDRESS
19 Crediton Hill
London. NW6 1HS
DRAWING TITLE
Existing & Proposed FF Plans

SCAL
1 : 100
DATE
02/04/24
REV
DWG NO.
D102

www.hampsteadarchitects.com 663 Finchley Road, Hampstead, NW2 2HN T - 02074356231

