

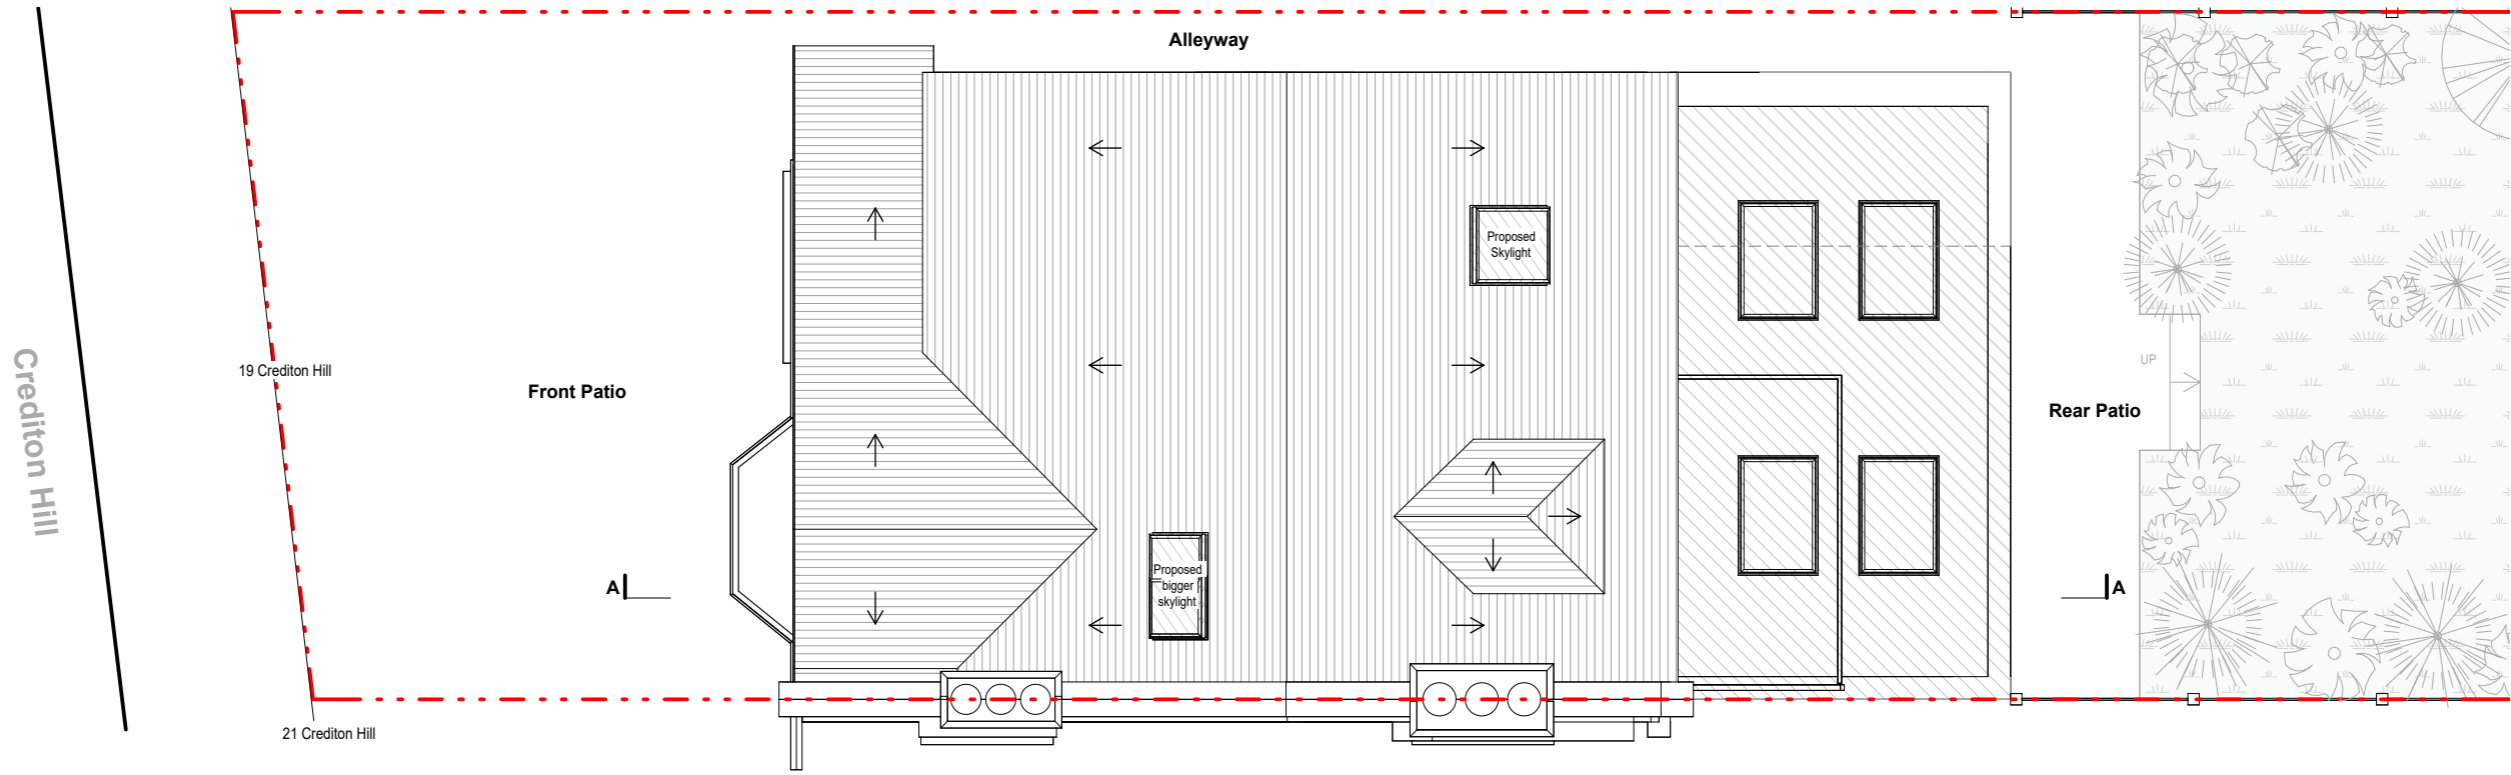


Existing Roof Floor Plan

 

Proposed Roof Floor Plan

Legend
 Existing walls
 New walls

 

PROJECT
 Crediton Hill

ADDRESS
 19 Crediton Hill
 London. NW6 1HS

DRAWING TITLE
Existing & Proposed Roof Plans

SCAL	DATE	REV	DWG NO.
1 : 100	02/04/24	E	D104

www.hampsteadarchitects.com 663 Finchley Road, Hampstead, NW2 2HN T - 02074356231

