


Hampstead Architects



**Proposed Rear Elevation**  
 Scale 1:50

0 0.5 1m

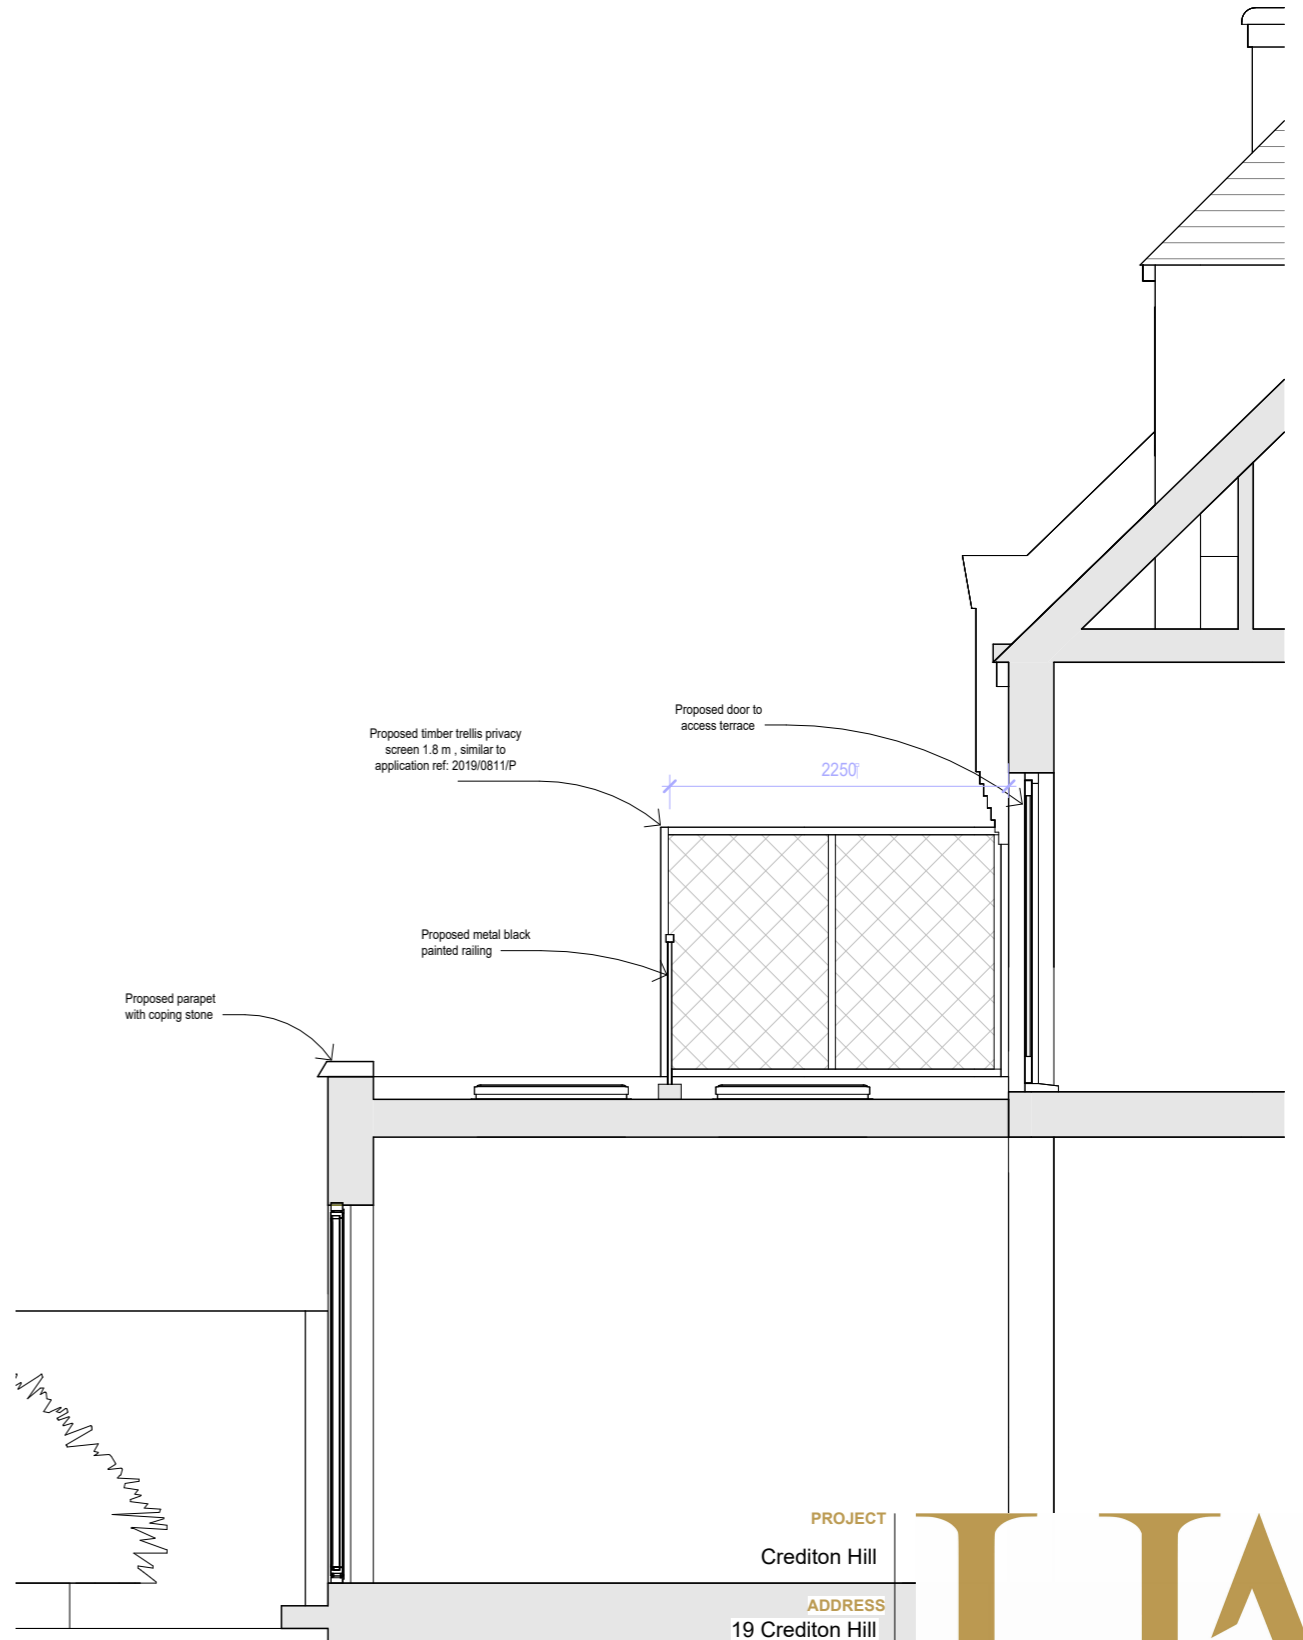

**Proposed Section B-B**  
 Scale 1:50

**PROJECT**  
 Crediton Hill

**ADDRESS**  
 19 Crediton Hill  
 London. NW6 1HS

**DRAWING TITLE**  
**Section B-B**

SCALE	DATE	REV	DWG NO.
1:50	02/04/24		<b>D303</b>

