

DRAWING STATUS:

CONCEPT

REVISIONS:

NO.	DATE	DESCRIPTION	BY
P3	22/08/2024	Planning Issue 03	

NOTES:

KEY PLAN:

**VPPR ARCHITECTS**

22 PRINCE OF WALES ROAD LONDON NW5 3LG +44 2077296168 WWW.VPPR.CO.UK


ALL RIGHTS RESERVED—THESE DRAWINGS, CONCEPTS, DESIGNS AND IDEAS ARE THE PROPERTY OF VON PREUSSEN PEASE REYNOLDS ARCHITECTS LTD. THEY MAY NOT BE COPIED, REPRODUCED, DISCLOSED TO OTHERS OR USED IN CONNECTION WITH ANY WORK OTHER THAN SPECIFIED PROJECT FOR WHICH THEY WERE PREPARED, IN WHOLE OR IN PART, WITHOUT THE PRIOR WRITTEN AUTHORISATION OF VON PREUSSEN PEASE REYNOLDS ARCHITECTS LTD.

PROJECT:  
RED LION STREET

DRAWING TITLE:  
EXISTING ROOF PLAN

DESIGN STAGE — 2  
DRAWN ——— MW  
CHECKED ——— TvP  
DATE ——— 08/11/2023  
SCALE ——— 1:25

DRAWING NUMBER: 204\_X\_01\_11 REVISION: P3

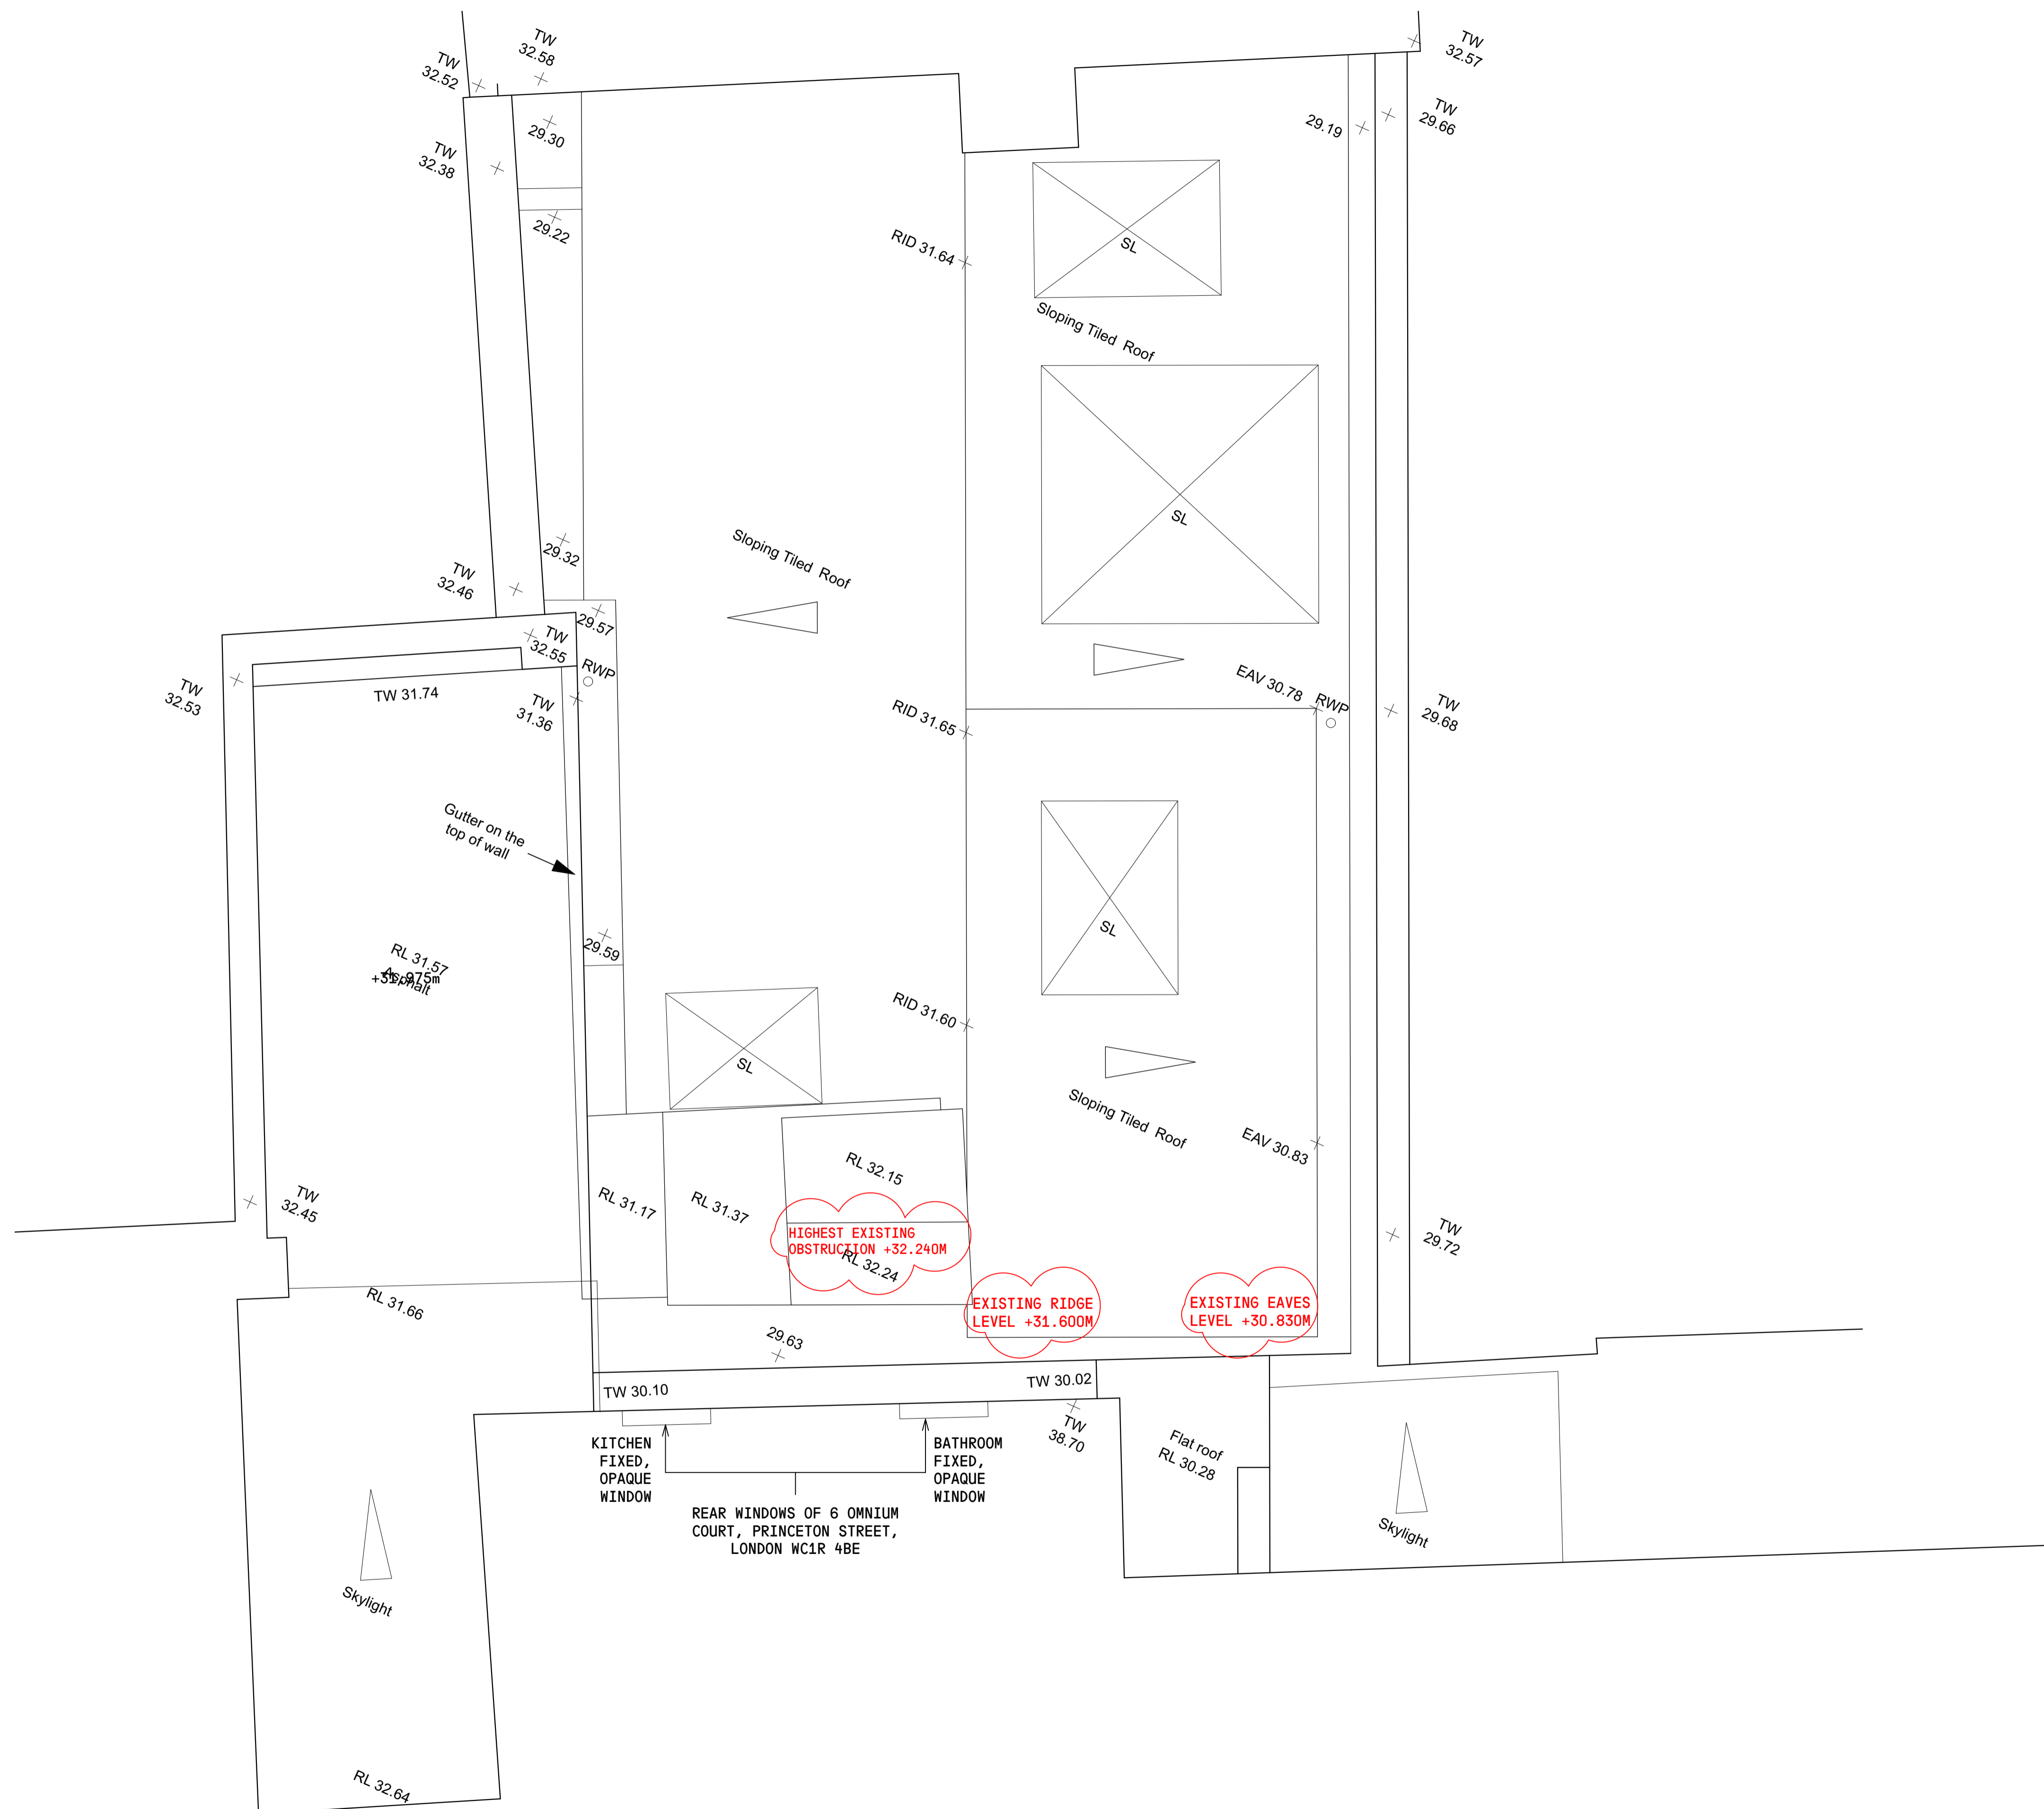

**DRAFT**