


PROPOSED SHOP FRONT ELEVATION
SCALE 1:50@A3

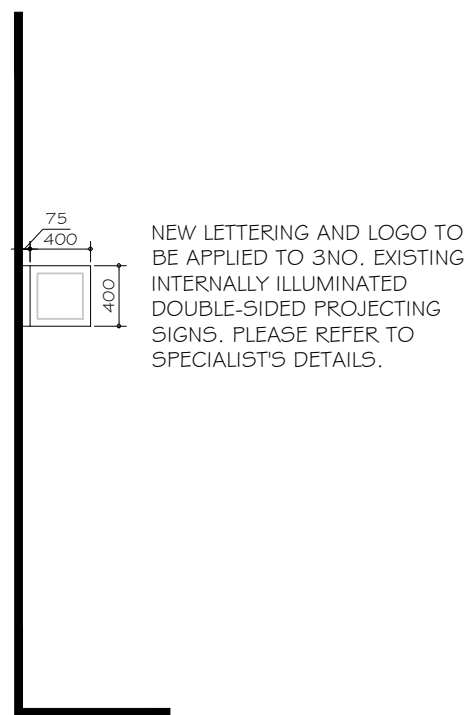

PROPOSED SIDE ELEVATION
SCALE 1:50@A3

A 13.09.24 MANIFESTATION ADDED

Rev	Date	Description
DOUGALL GROUP 134 ST GEORGE'S ROAD COVENTRY CV1 2DD		MOIRA COLLE 83 EXETER PLACE NORTHAMPTON NN1 4DQ Tel: 07818 456 077 e:mc@moiracolle.com
Project: UNITS 2 & 3 10 & 12 PHOENIX PLACE POSTMARK, WC1X 0BU		
Title: SHOPFRONT ELEVATION		
Drawing No.: WD500		
Date: 07.04.24	Drawn by: MC	
Scale: 1:50@A3		

