



1 Proposed Basement Floor Plan
Scale: 1:100

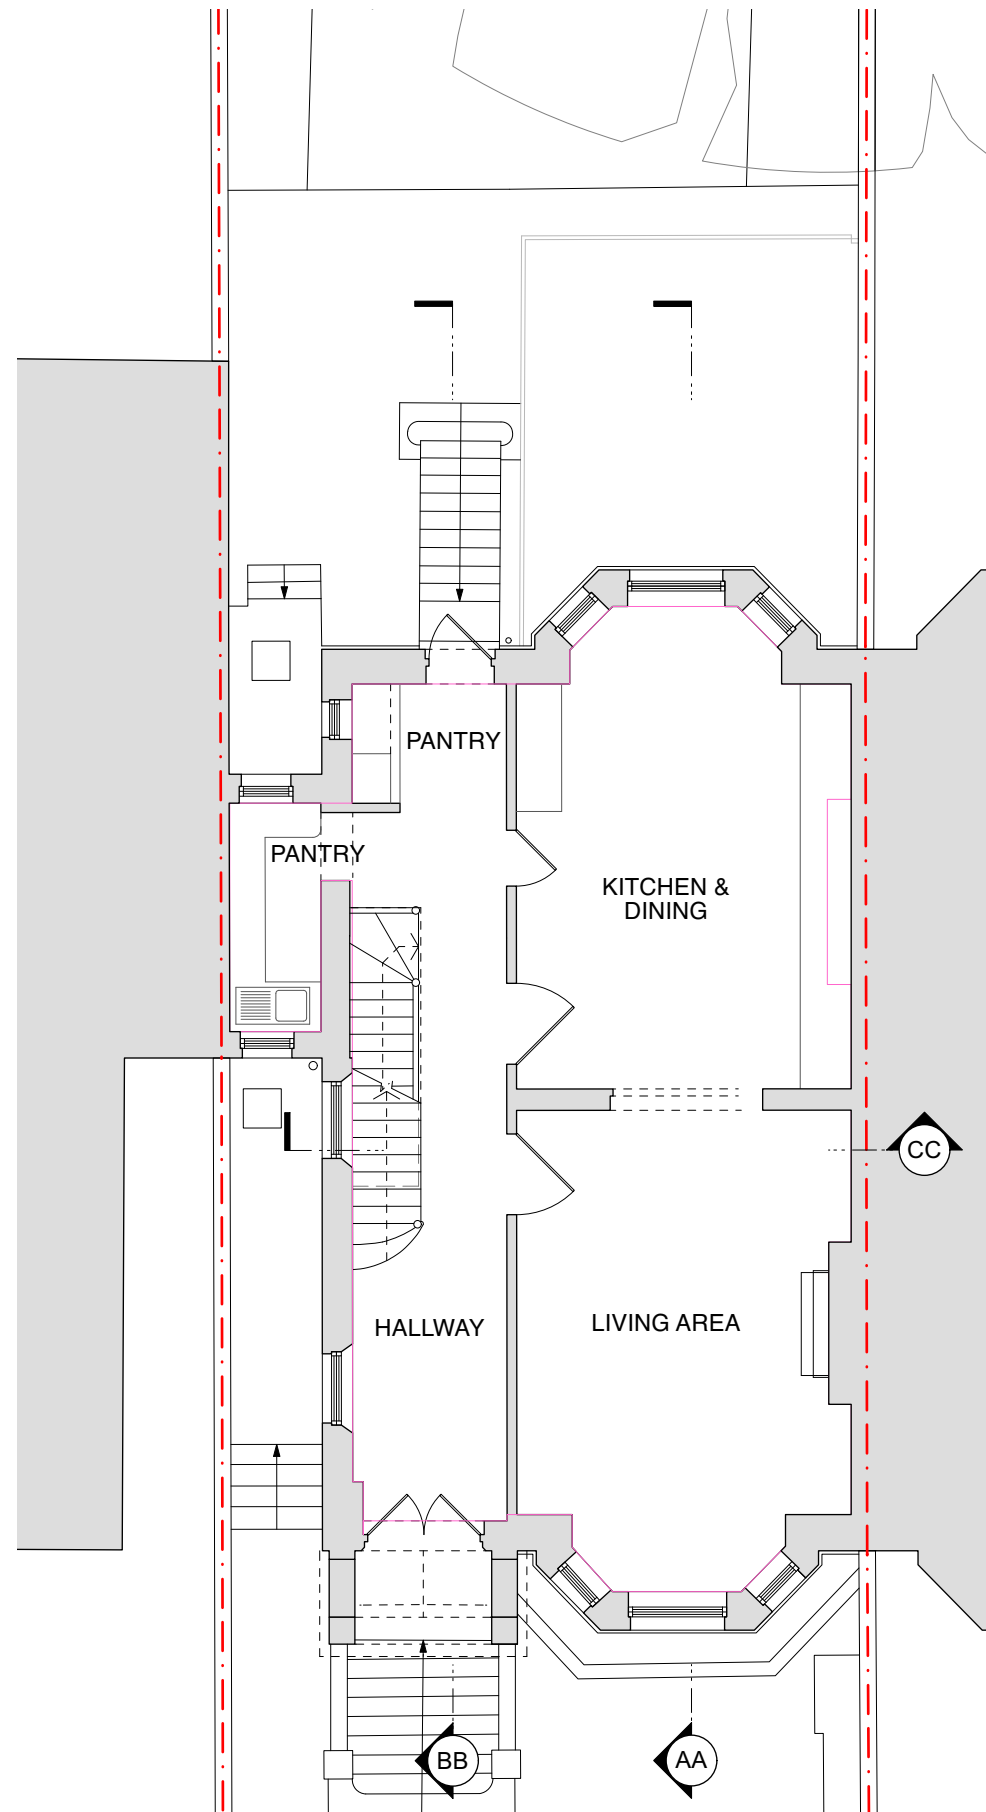

2 Proposed Ground Floor Plan
Scale: 1:100

 

NOTES RELATING TO ALL EXTERNAL/PERMITTED DEVELOPMENT ITEMS

- 1 NEW ROOFLIGHTS PROTRUDING NO MORE THAN 150MM FROM ROOF

REVISION		SCALE	1:100 @ A3
DATE	06.09.2024		
PROJECT	19 Cannon Place, London, NW3 1EH		
CLIENT	Chris & Parya Arnold		
DRAWING TITLE	PROPOSED PLAN - BASEMENT & GROUND FLOOR		
DRAWING No.	TRS134_PD_101		
ISSUE	Permitted Development		

TR STUDIO
Architecture | Interiors

The Blackfriars Room
St Bride Foundation
14 Bride Lane | London EC4Y 8EQ
T: +44 (0)203 567 0569
E: office@trstudio.co.uk
W: www.trstudio.co.uk

This drawing must not be scaled from nor should it be used for the calculation of areas for the purposes of valuation. All dimensions are indicative and must be verified on site prior to the commencement of any works. This drawing must be read in conjunction with all necessary information from all other design consultants and contractors. All works must comply with the relevant British standards and building control requirements. Drawing errors to be reported to the Architect.