



SITE LOCATION
Scale 1:1250



SITE LOCATION
Scale 1:500

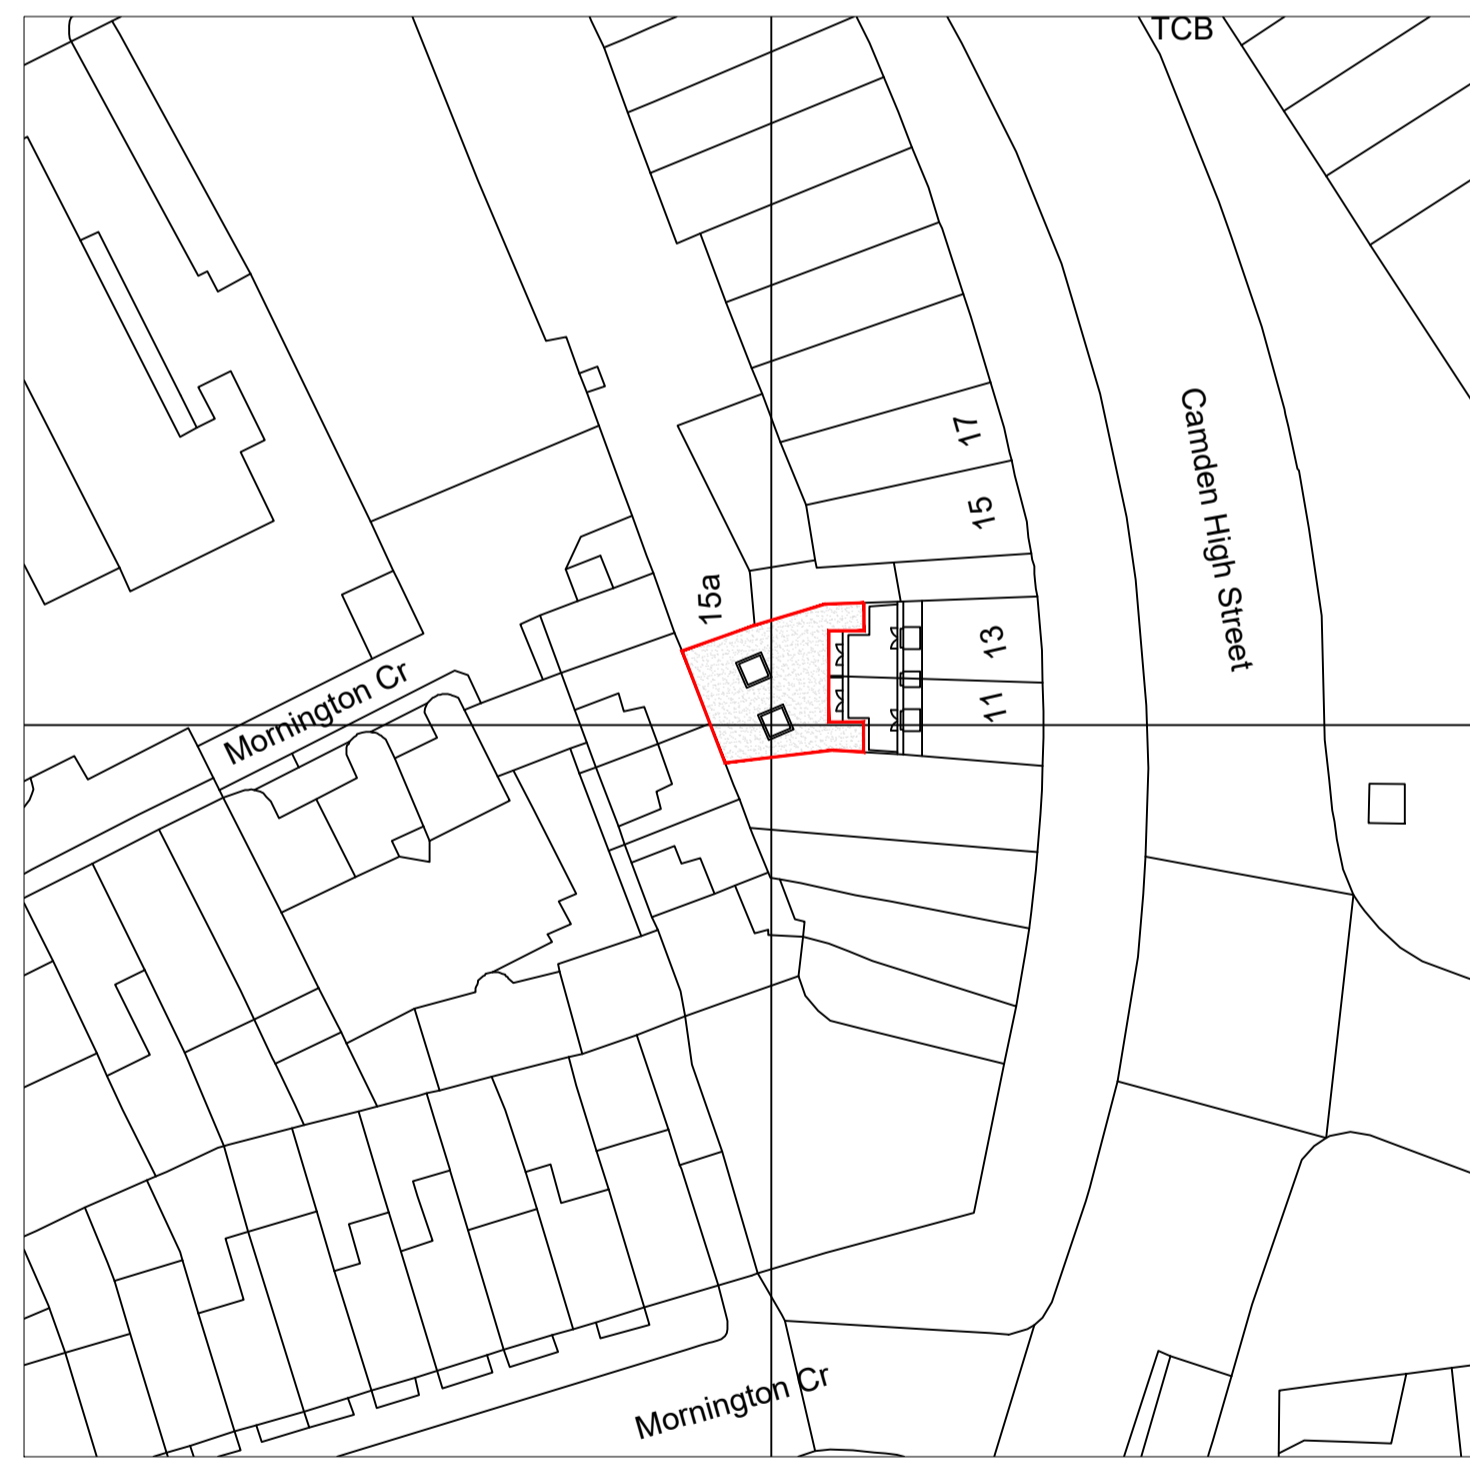

BLOCK PLAN (SHOWING PROPOSED)
Scale 1:200

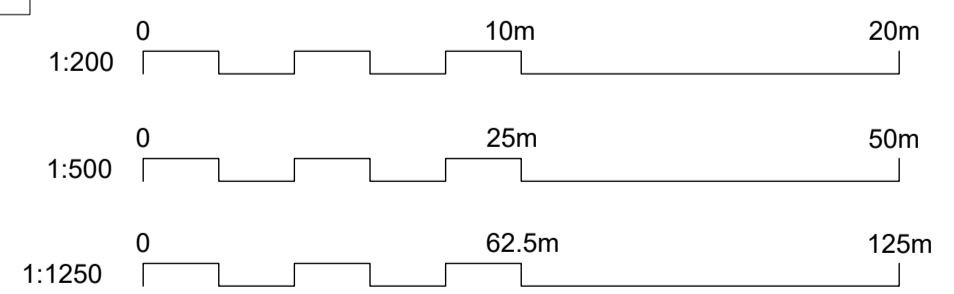

00 SITE LOCATION AND BLOCK PLAN
SCALE AS SHOWN @ A1

CRDesignServices

Salvus House, Aykley Heads,
Durham, DH1 5TS
sales@crdesignservices.co.uk
www.crdesignservices.co.uk
Tel: 0191 645 6000


NOTES:

1. All dimensions to be checked on site.
2. Any discrepancies to be reported back to CR Design Services.
3. This drawing is part of a Planning Application, and should only be used for Planning purposes.

OS Map Licence
 OS Map data supplied by copla ltd trading as
 UKPlanningMaps.com a licensed Ordnance Survey
 partner (100054135). Data licence expires 06 April 2024.
 Unique plan reference: v1c/933117/1259076

Rev	Date	Description
P1	29.07.24	Updated to feedback

DRAWING NO	DATE	DRAWING	PROJECT
3446 - 00	04.04.24	SITE LOCATION AND BLOCK PLAN	13 CAMDEN HIGH STREET LONDON NW1 7JE
DRAWN	SCALE		
TJ	AS SHOWN @ A1		

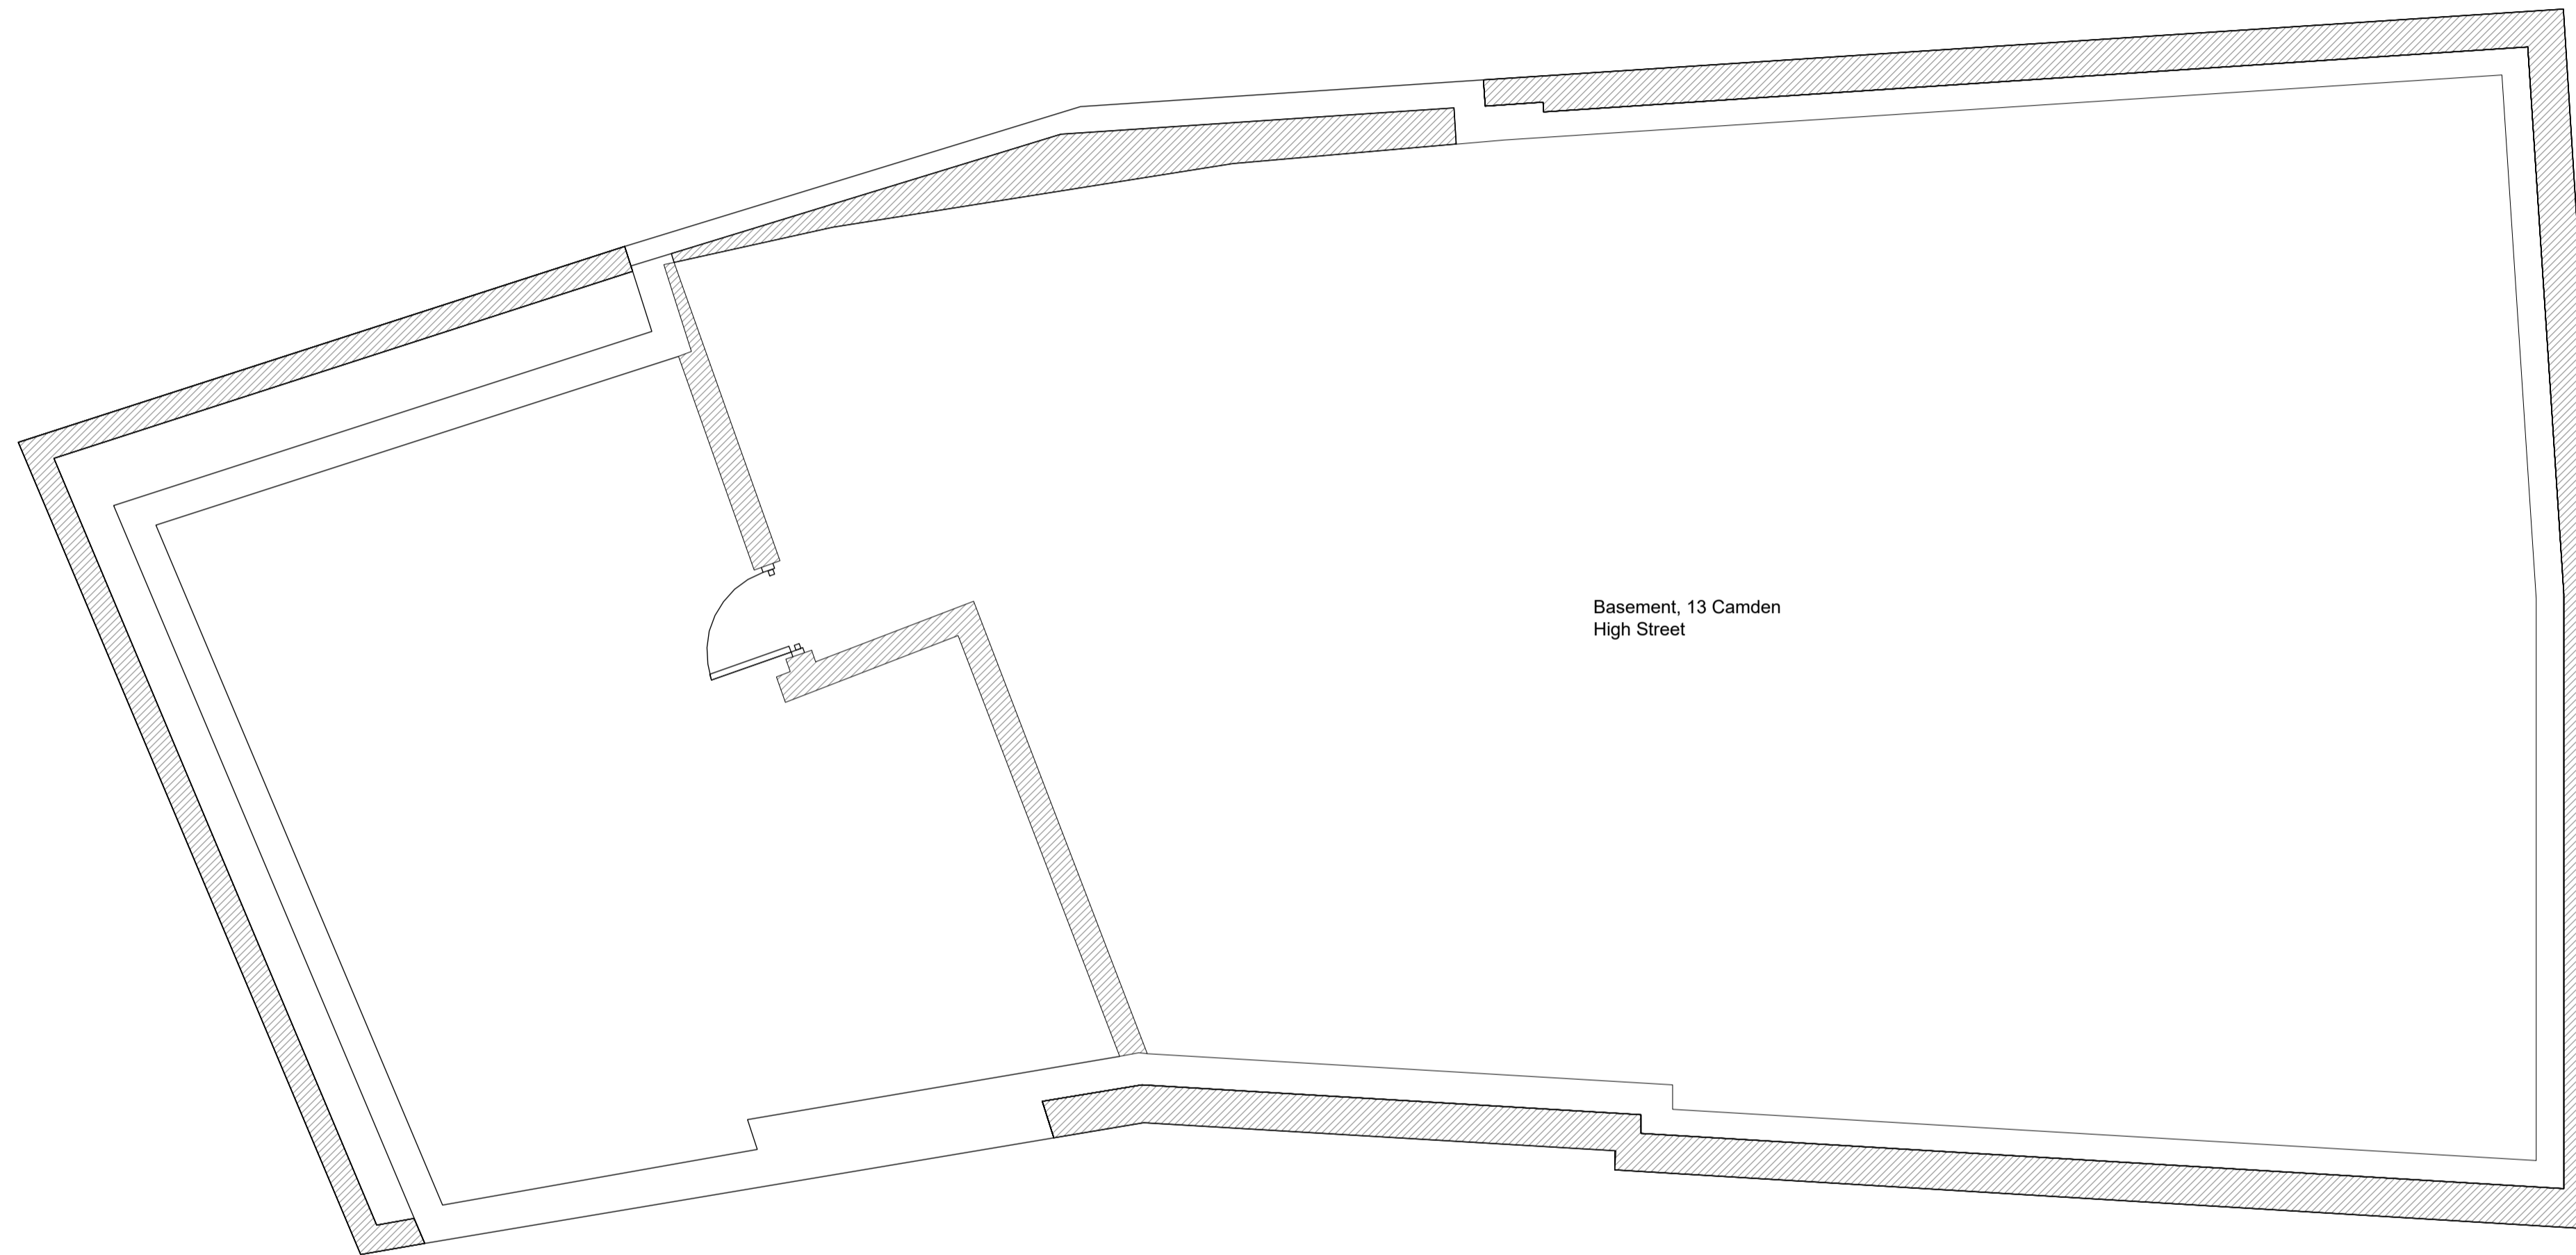


Basement, 13 Camden High Street

A

A

EXISTING LOWER GROUND FLOOR

 

01 EXISTING PLANS
SCALE 1:50 @ A1

CRDesignServices


Salvus House, Aykley Heads,
Durham, DH1 5TS
sales@crdesignservices.co.uk
www.crdesignservices.co.uk
Tel: 0191 645 6000

NOTES:


1. All dimensions to be checked on site.
2. Any discrepancies to be reported back to CR Design Services.
3. This drawing is part of a Planning Application, and should only be used for Planning purposes.

Rev	Date	Description
P1	29.07.24	Updated to feedback

DRAWING NO	DATE	DRAWING	PROJECT
3446 - 01	04.04.24	EXISTING PLANS	13 CAMDEN HIGH STREET LONDON NW1 7JE
DRAWN	SCALE		
TJ	1:50 @ A1		

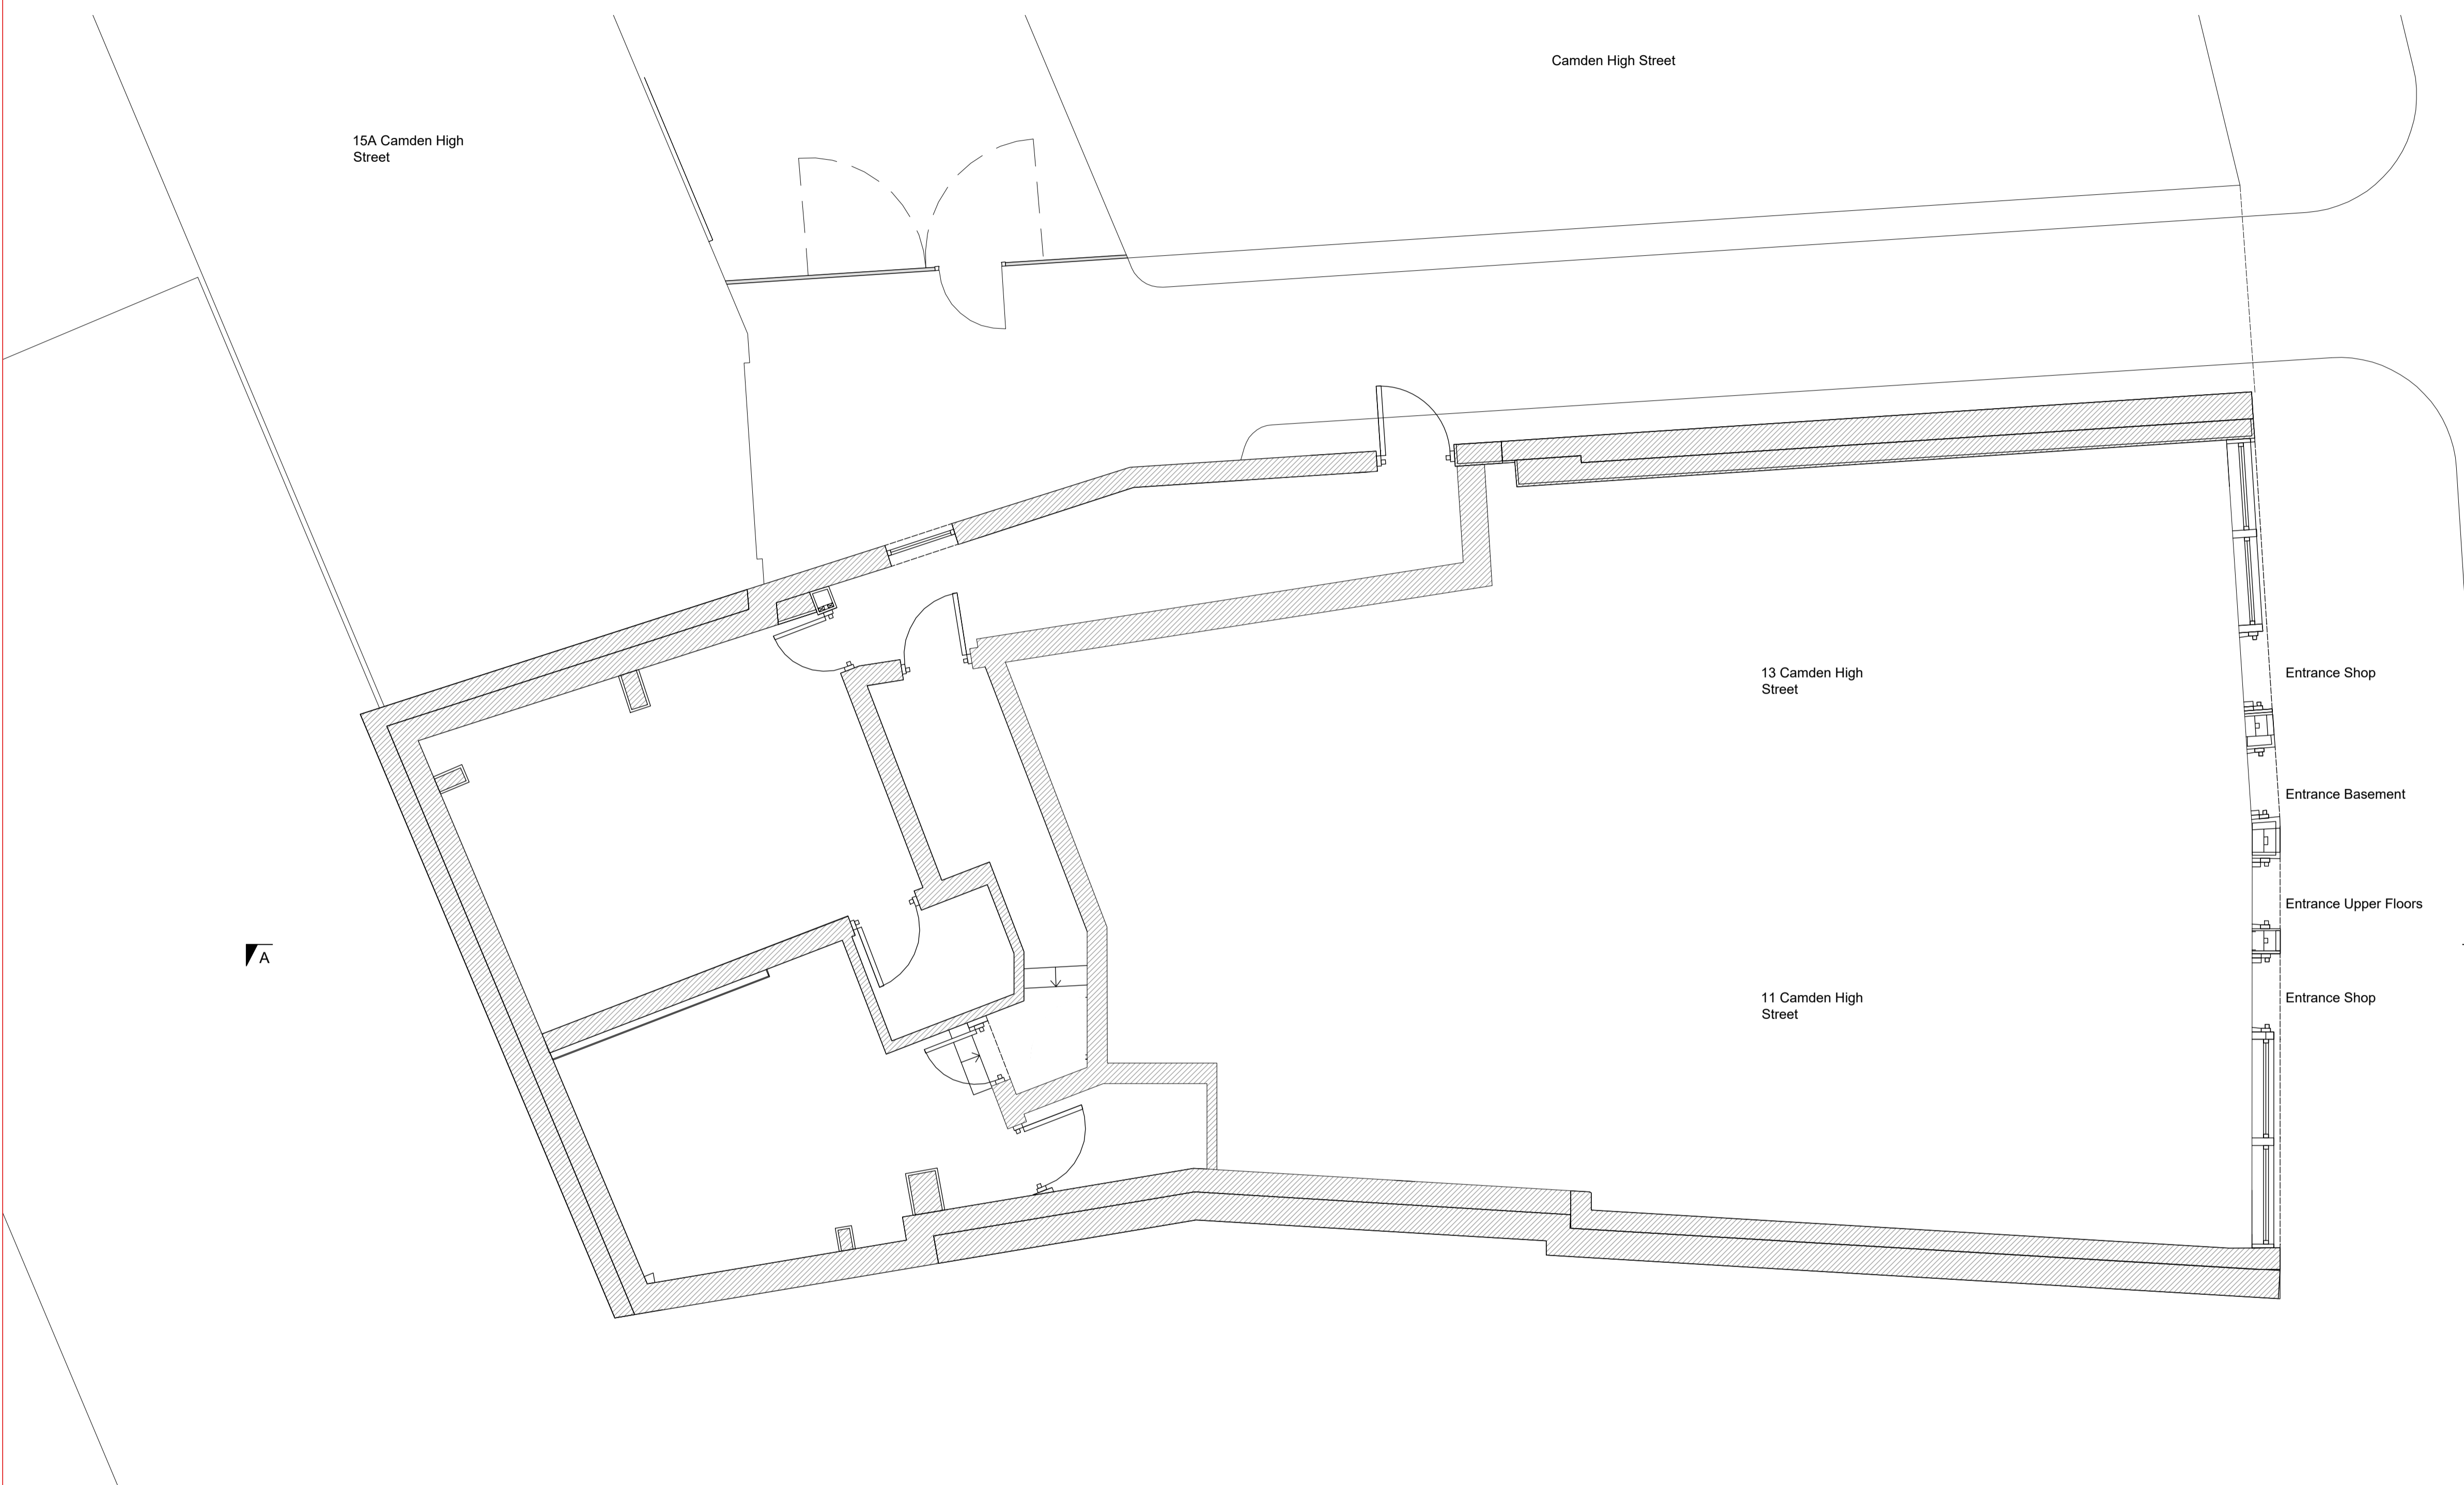

EXISTING GROUND FLOOR PLAN

 

02 EXISTING PLANS
SCALE 1:50 @ A1

CRDesignServices

Salvus House, Aykley Heads,
Durham, DH1 5TS
sales@crdesignservices.co.uk
www.crdesignservices.co.uk
Tel: 0191 645 6000

NOTES:


- All dimensions to be checked on site.
- Any discrepancies to be reported back to CR Design Services.
- This drawing is part of a Planning Application, and should only be used for Planning purposes.

P1	29.07.24	Updated to feedback
Rev	Date	Description


DRAWING NO	DATE
3446 - 02	04.04.24
DRAWN	SCALE
TJ	1:50 @ A1

DRAWING
EXISTING PLANS

PROJECT
13 CAMDEN HIGH STREET LONDON NW1 7JE

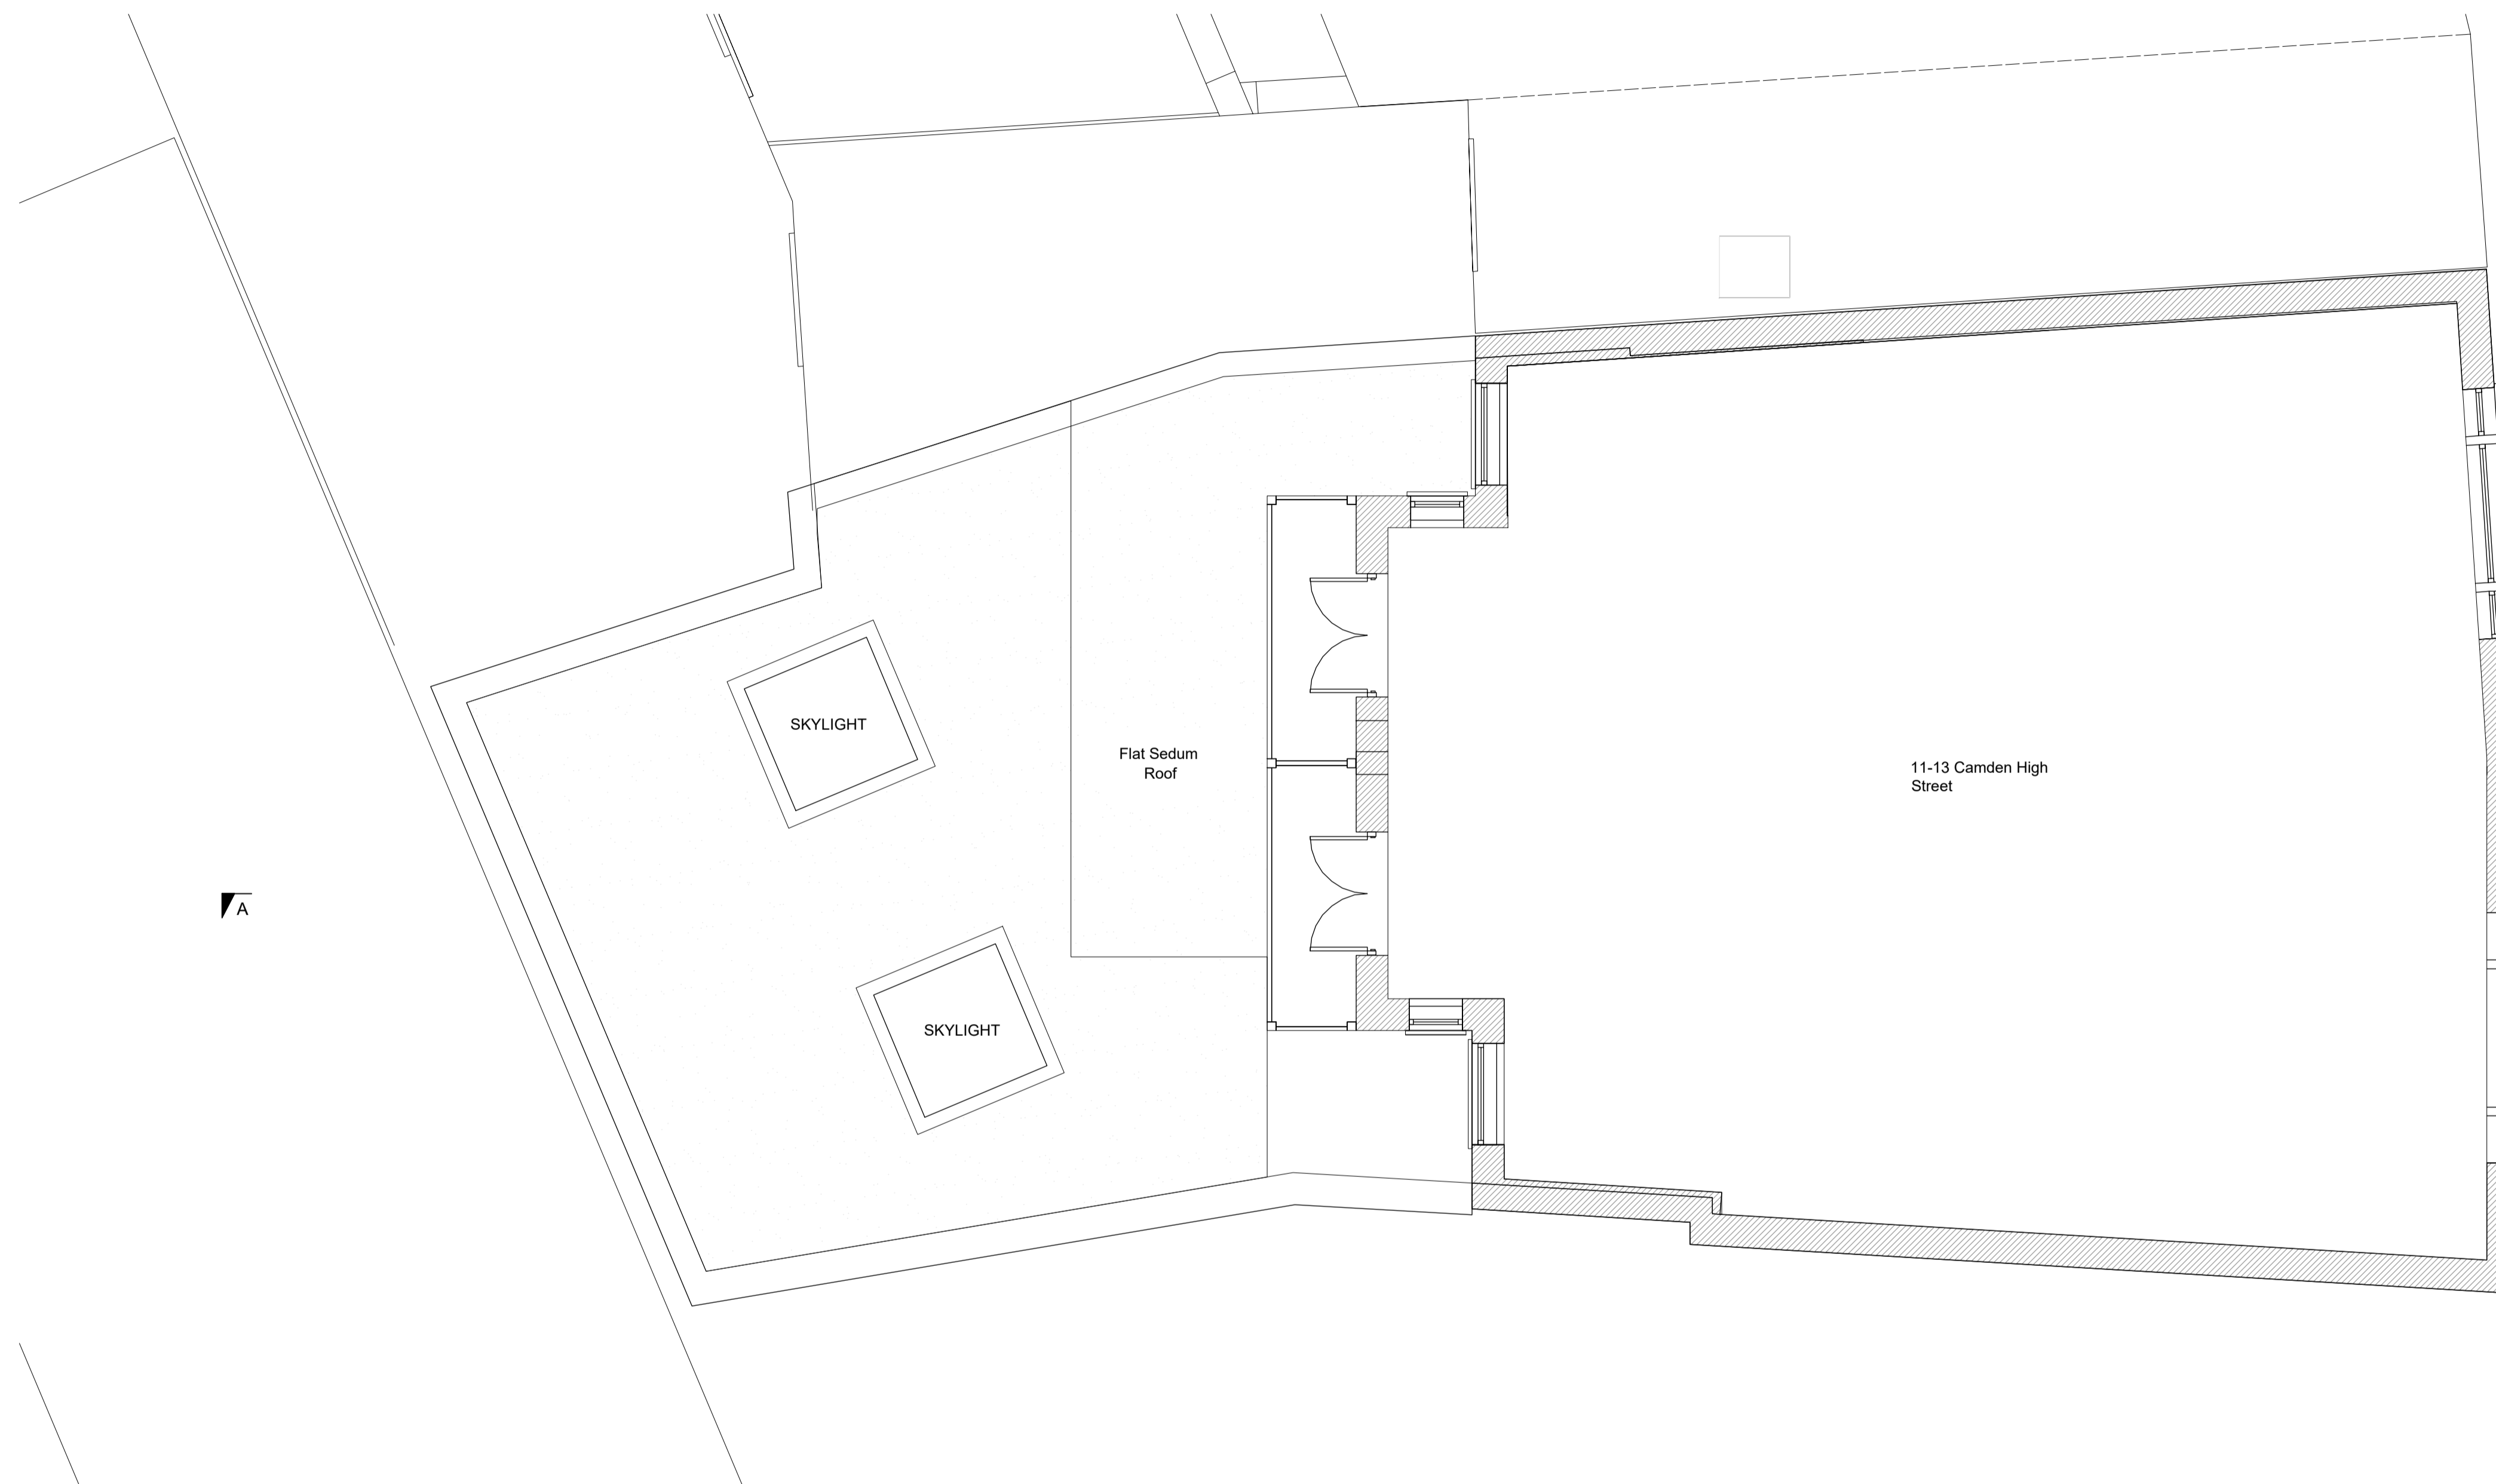

EXISTING FIRST FLOOR PLAN

 

03 EXISTING PLANS
SCALE 1:50 @ A1

CRDesignServices


Salvus House, Aykley Heads,
Durham, DH1 5TS
sales@crdesignservices.co.uk
www.crdesignservices.co.uk
Tel: 0191 645 6000

NOTES:


1. All dimensions to be checked on site.
2. Any discrepancies to be reported back to CR Design Services.
3. This drawing is part of a Planning Application, and should only be used for Planning purposes.

Rev	Date	Description
P1	29.07.24	Updated to feedback

DRAWING NO	DATE	DRAWING	PROJECT
3446 - 03	04.04.24	EXISTING PLANS	13 CAMDEN HIGH STREET LONDON NW1 7JE
DRAWN	SCALE		
TJ	1:50 @ A1		

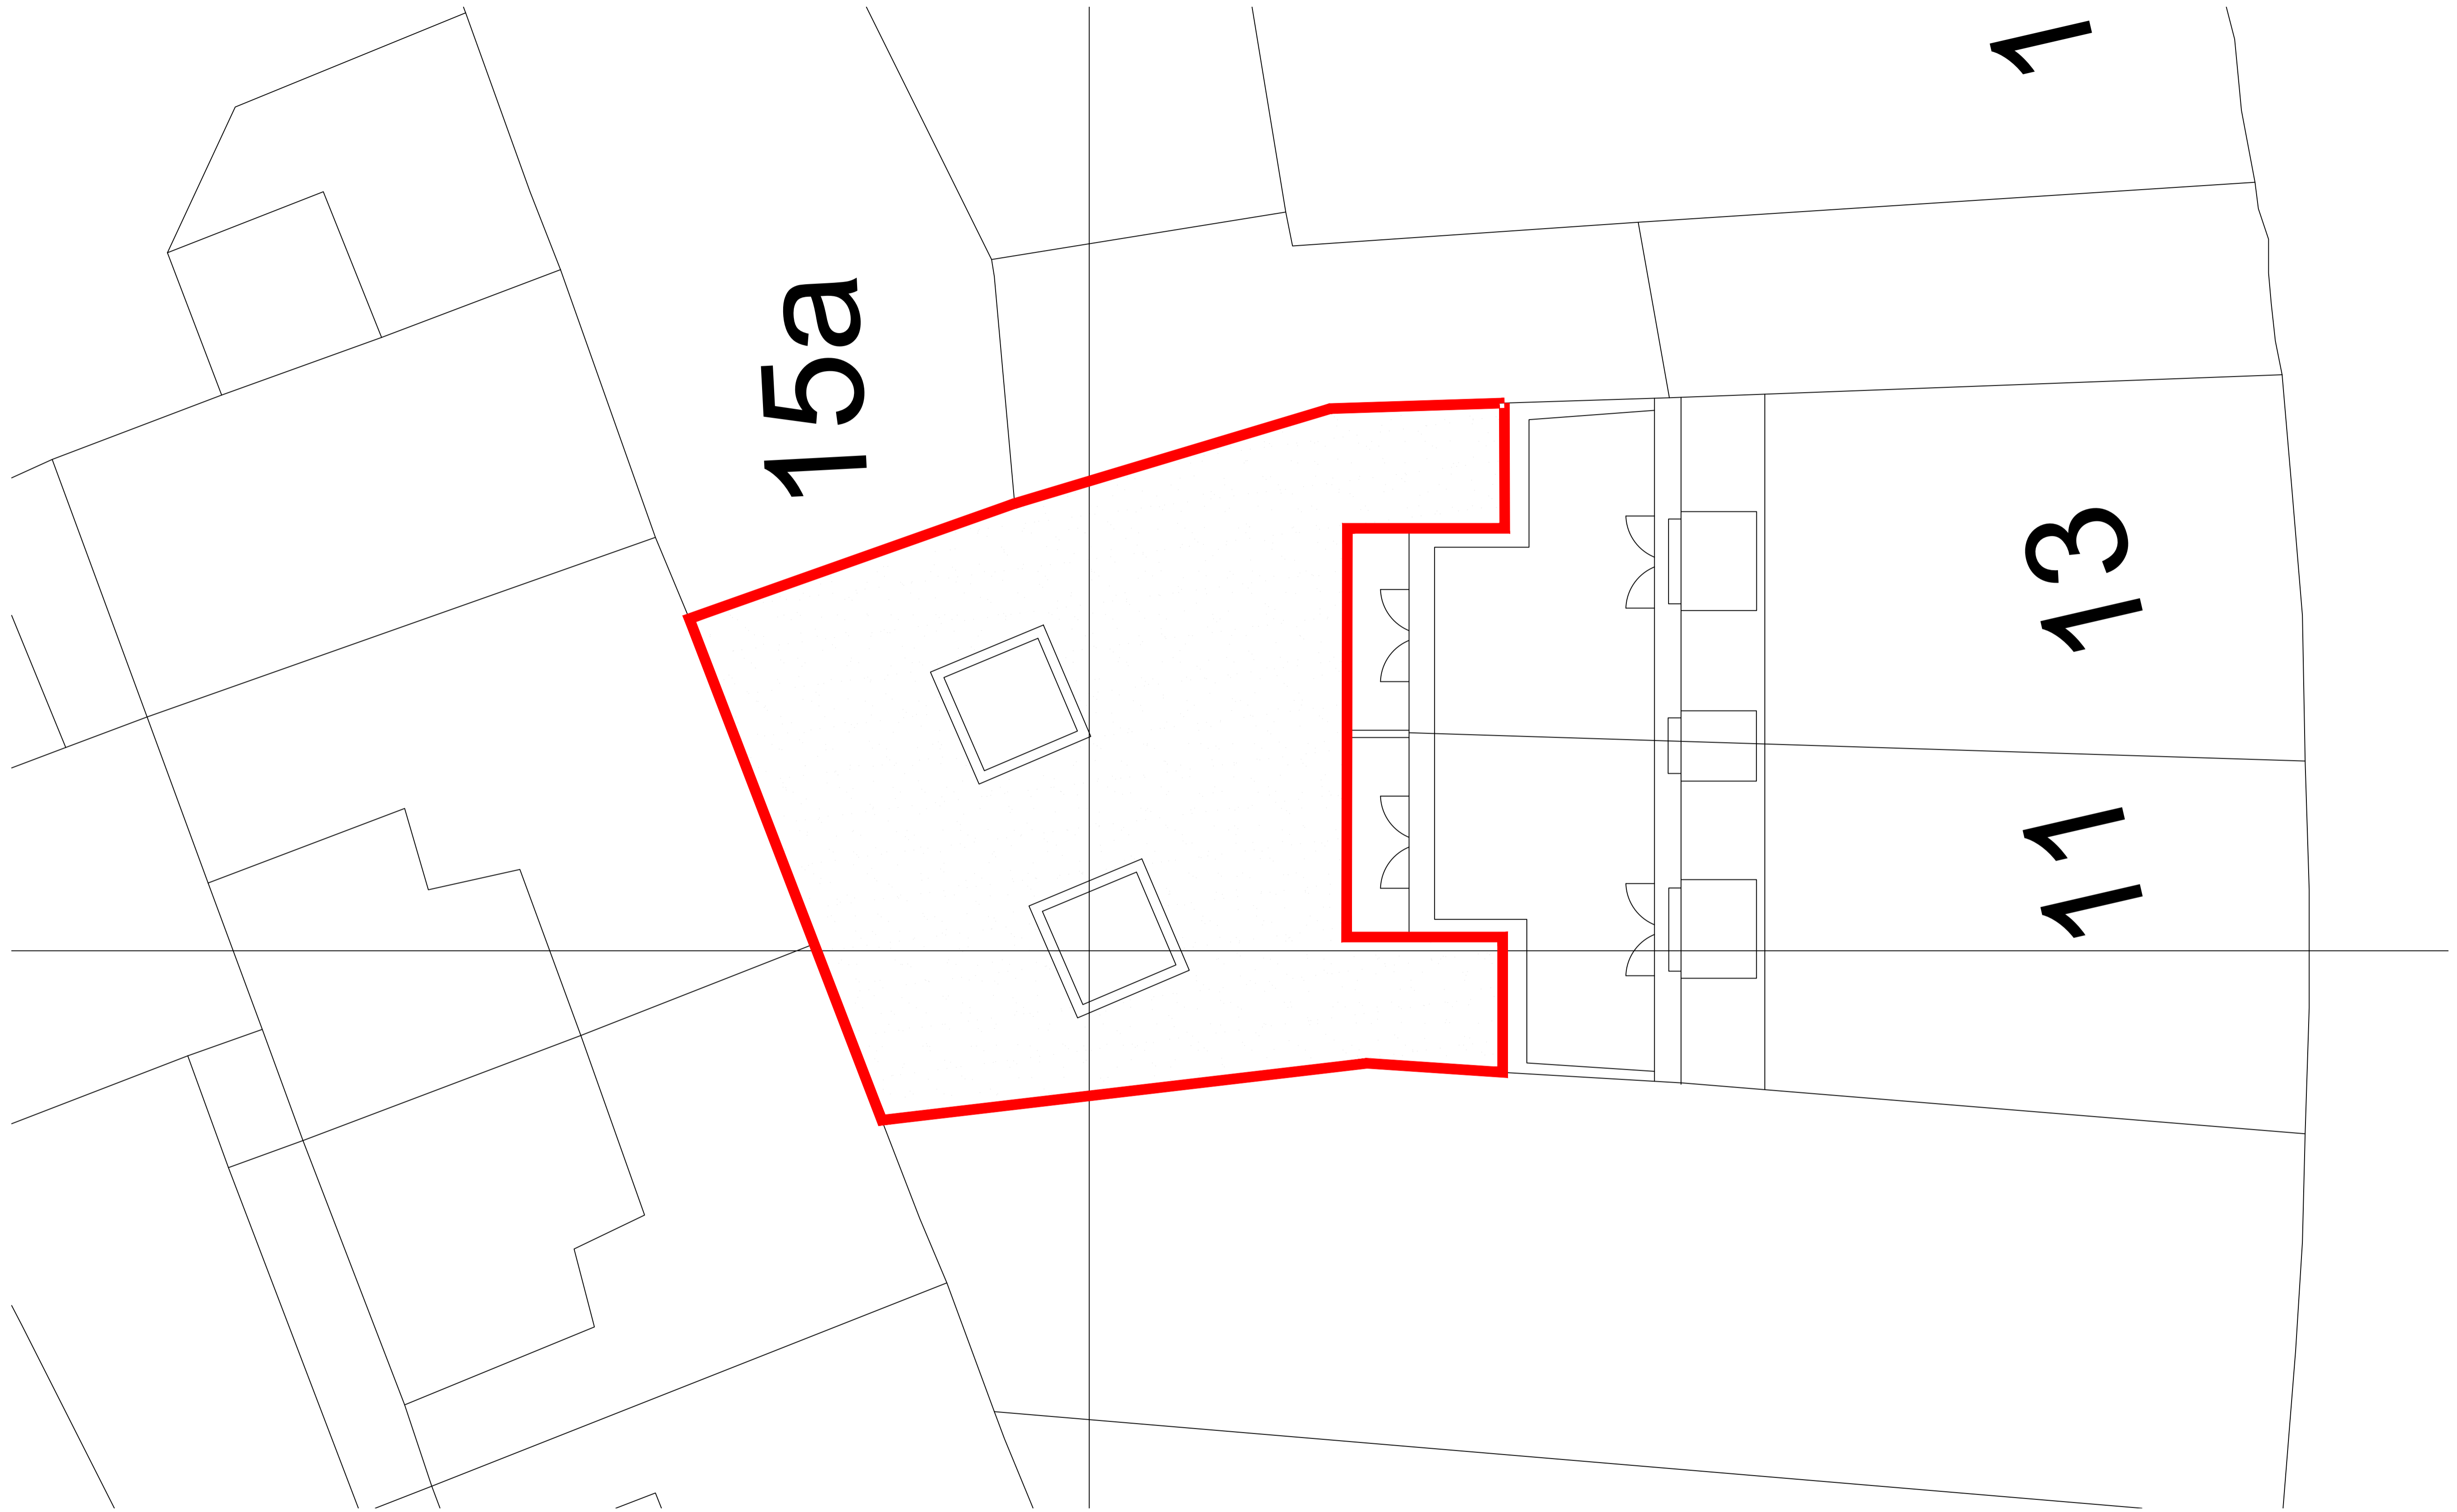

EXISTING SITE PLAN

 

04 EXISTING SITE PLAN
SCALE 1:50 @ A1

CRDesignServices
 Salvus House, Aykley Heads,
 Durham, DH1 5TS
 sales@crdesignservices.co.uk
 www.crdesignservices.co.uk
 Tel: 0191 645 6000

NOTES:


- All dimensions to be checked on site.
- Any discrepancies to be reported back to CR Design Services.
- This drawing is part of a Planning Application, and should only be used for Planning purposes.

Rev	Date	Description
P1	29.07.24	Updated to feedback


DRAWING NO	DATE
3446 - 04	30.04.24
DRAWN	SCALE
TJ	1:50 @ A1

DRAWING
EXISTING SITE PLAN

PROJECT
13 CAMDEN HIGH STREET LONDON NW1 7JE

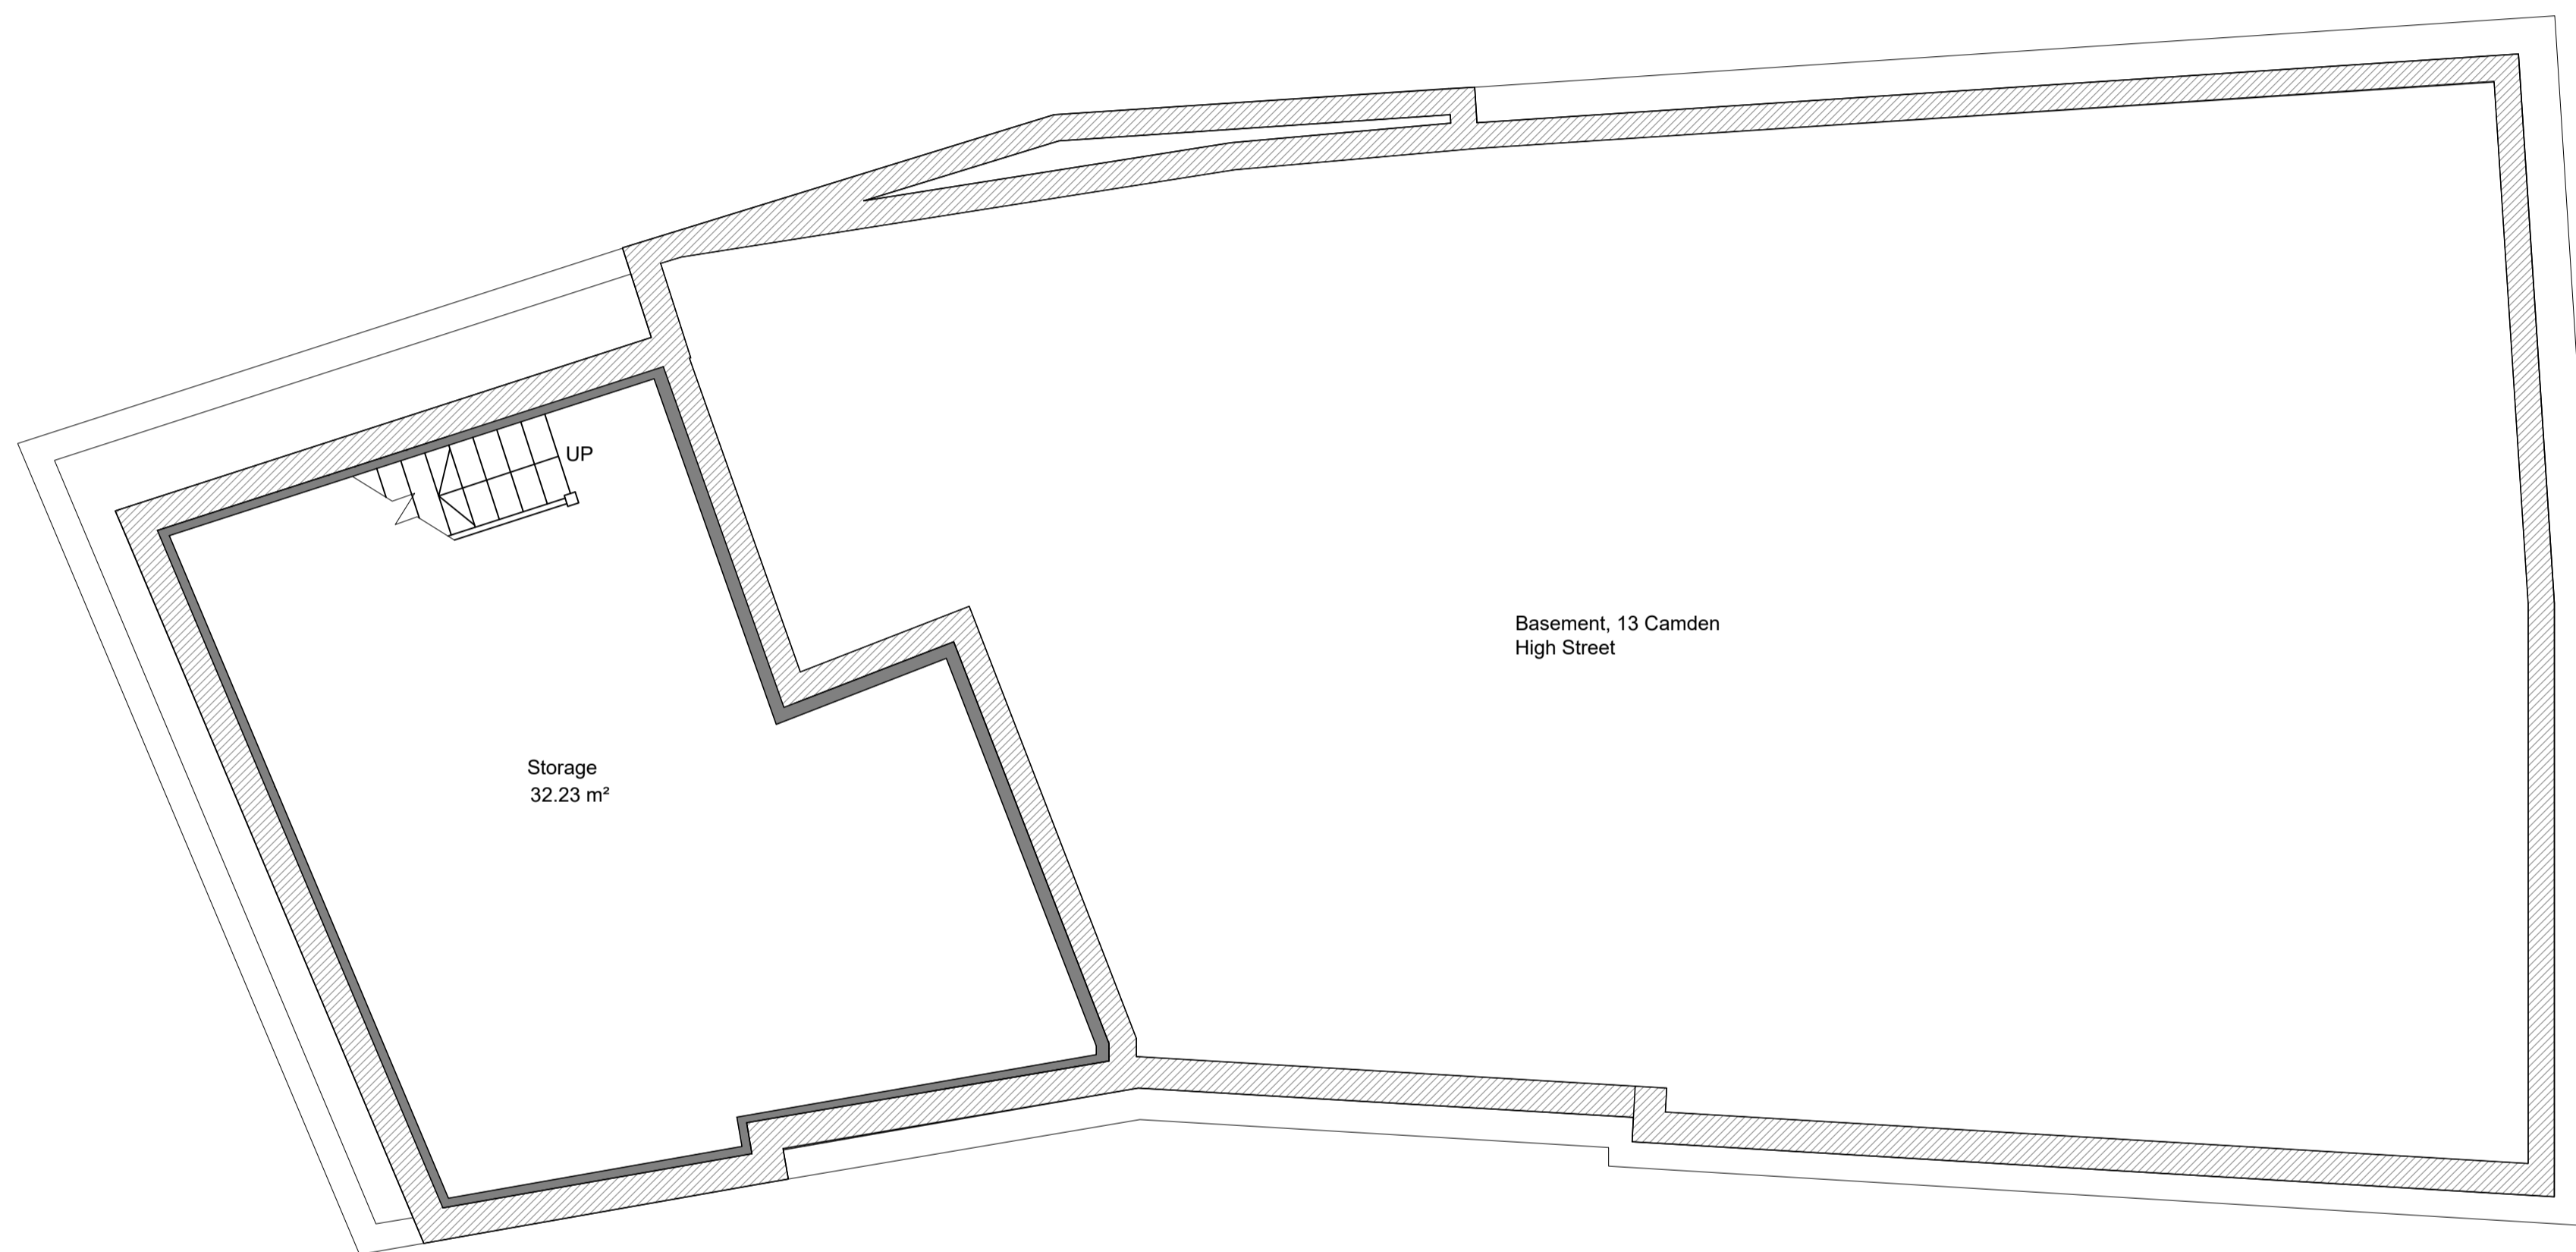

PROPOSED LOWER GROUND FLOOR PLAN

 

05 PROPOSED PLANS
SCALE 1:50 @ A1


CRDesignServices
Salvus House, Aykley Heads,
Durham, DH1 5TS
sales@crdesignservices.co.uk
www.crdesignservices.co.uk
Tel: 0191 645 6000

NOTES:


1. All dimensions to be checked on site.
2. Any discrepancies to be reported back to CR Design Services.
3. This drawing is part of a Planning Application, and should only be used for Planning purposes.

Rev	Date	Description
P1	29.07.24	Updated to feedback

DRAWING NO	DATE	DRAWING	PROJECT
3446 - 05	22.04.24	PROPOSED PLANS	13 CAMDEN HIGH STREET LONDON NW1 7JE
DRAWN	SCALE		
TJ	1:50 @ A1		

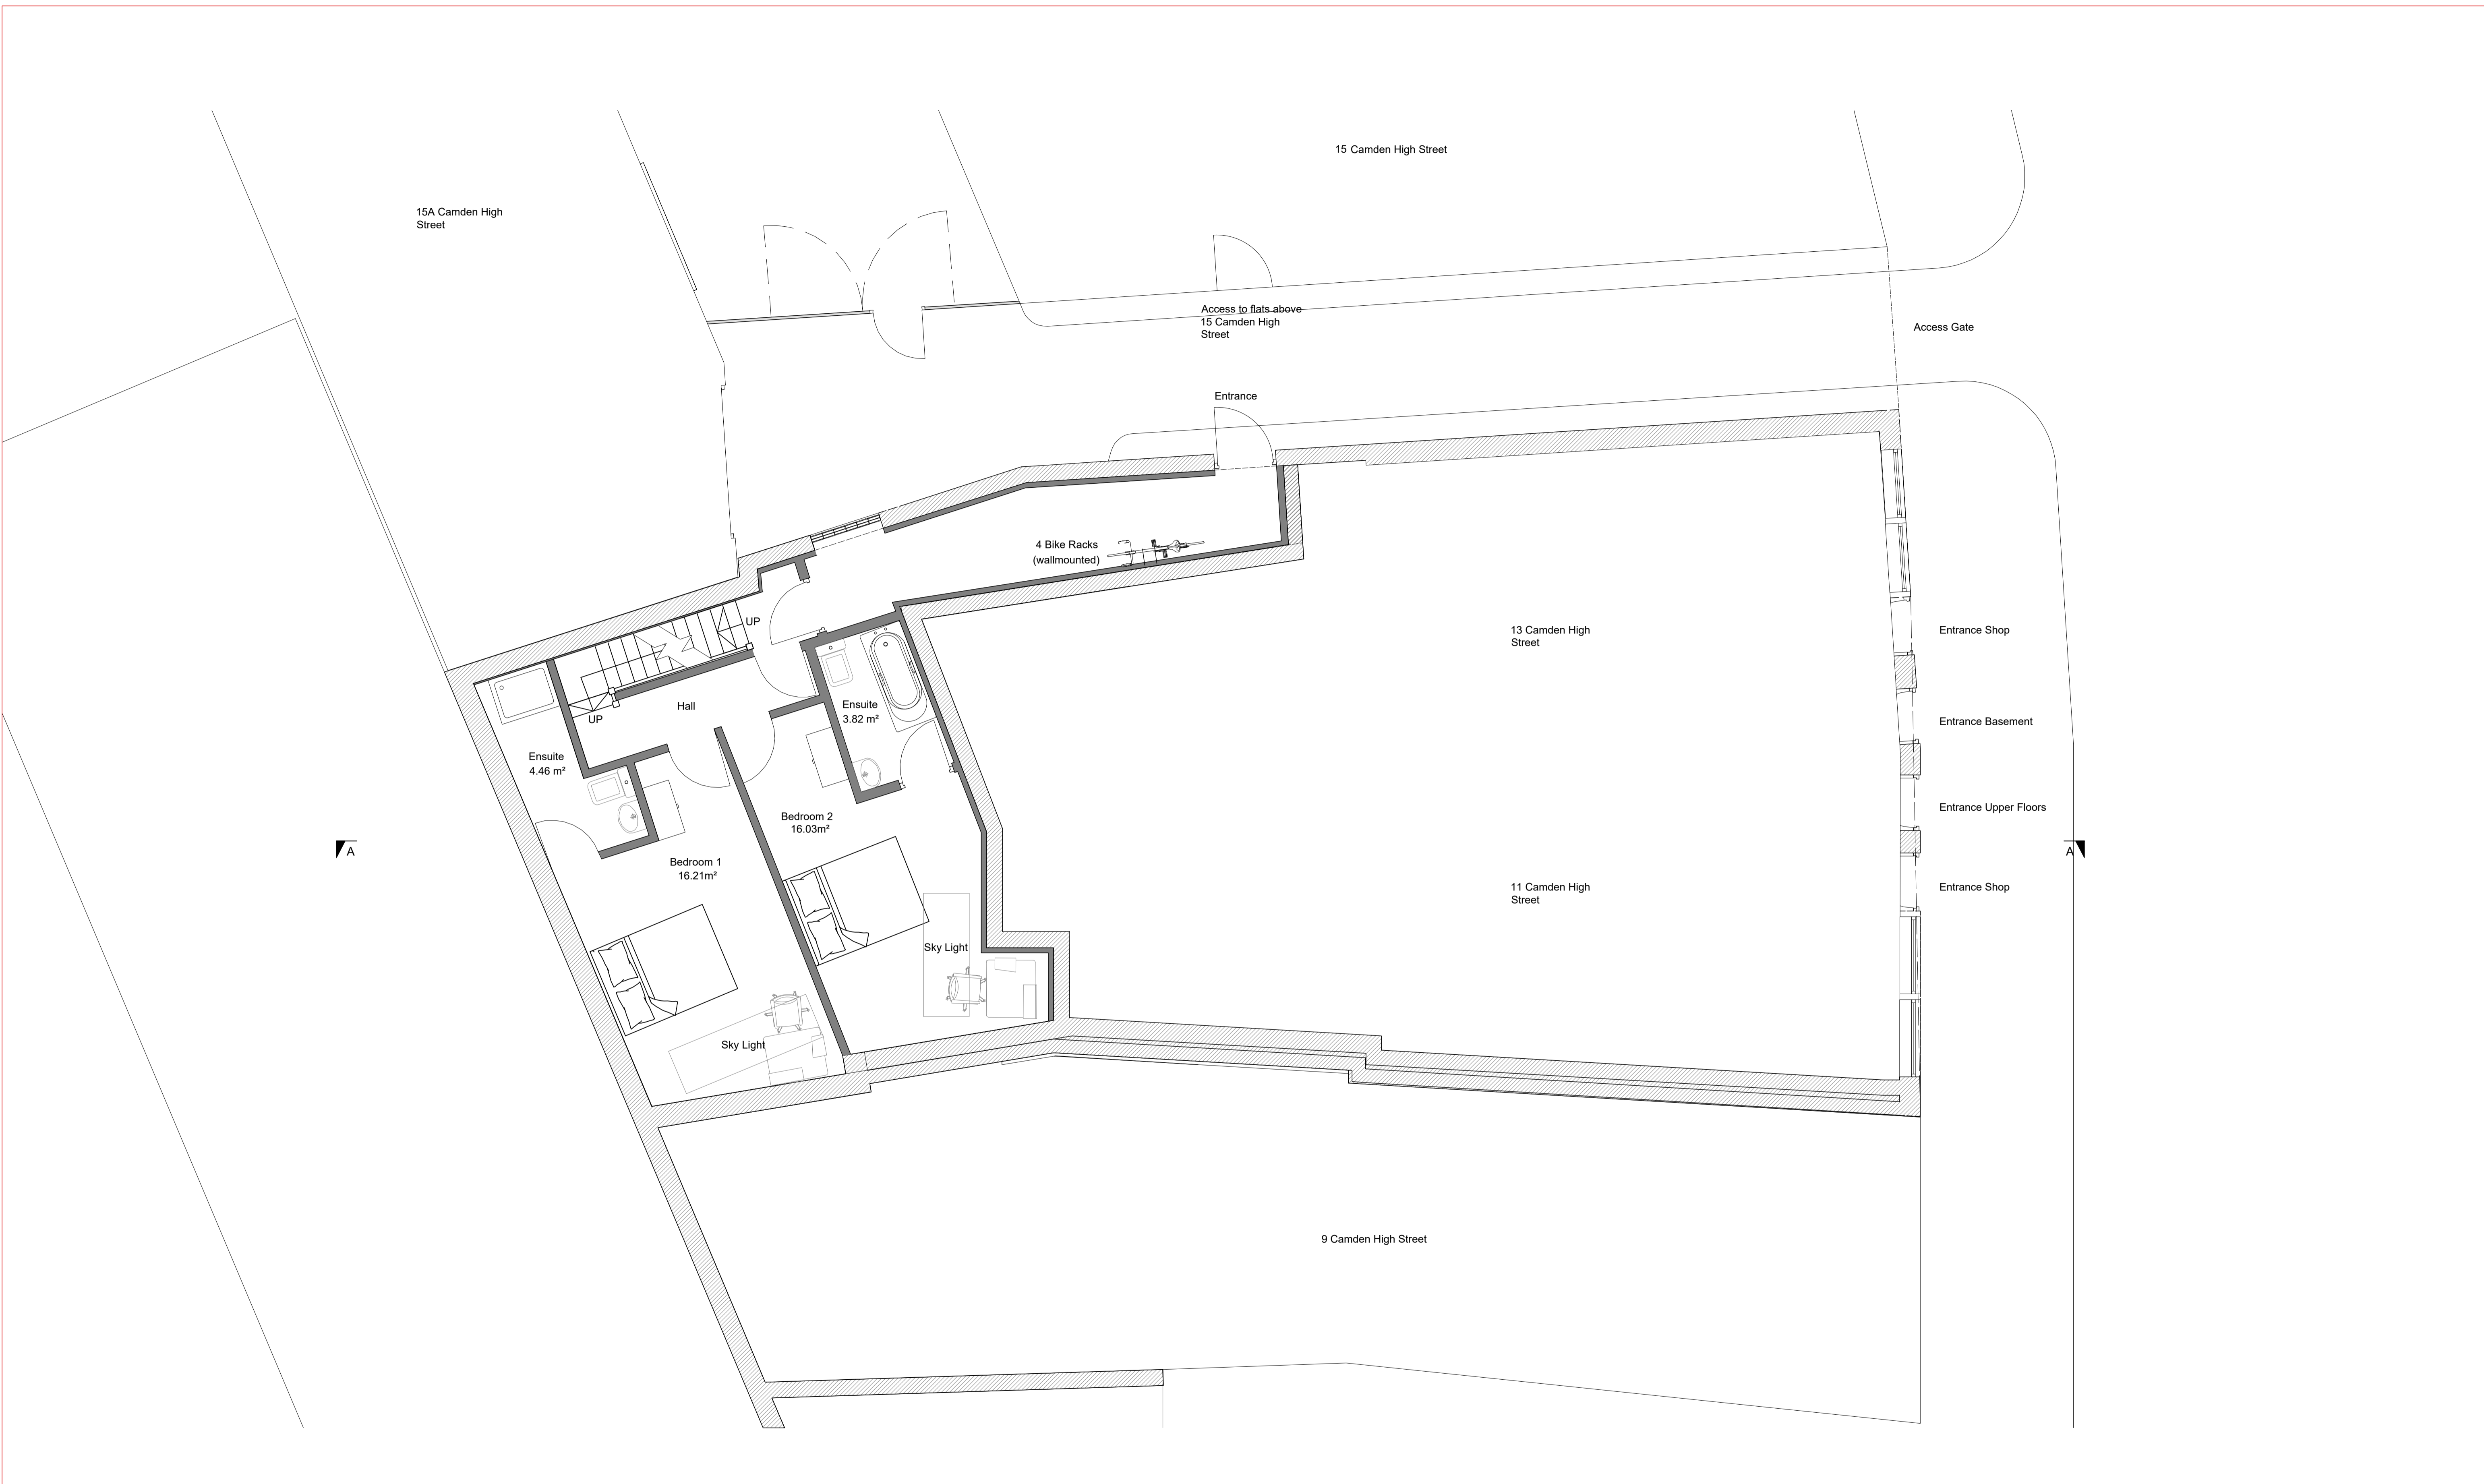

PROPOSED GROUND FLOOR PLAN

 

06 PROPOSED PLANS
SCALE 1:20 @ A1

CRDesignServices

Salvus House, Aykley Heads,
Durham, DH1 5TS
sales@crdesignservices.co.uk
www.crdesignservices.co.uk
Tel: 0191 645 6000

NOTES:

1. All dimensions to be checked on site.
2. Any discrepancies to be reported back to CR Design Services.
3. This drawing is part of a Planning Application, and should only be used for Planning purposes.

P1	29.07.24	Updated to feedback
Rev	Date	Description

DRAWING NO	DATE
3446 - 06	22.04.24
DRAWN	SCALE
TJ	1:20 @ A1

DRAWING	PROJECT
PROPOSED PLANS	13 CAMDEN HIGH STREET LONDON NW1 7JE

15A Camden High Street

15 Camden High Street

Sedum roof with pebbledash border

11-13 Camden High Street

9 Camden High Street

A

A

WC
2.96m²

Hall

Kitchen/Living/Dining
27.70m²


Juliet Balcony

Sky Light

Sky Light

Sky Light

PROPOSED FIRST FLOOR PLAN

 

07 PROPOSED PLANS
SCALE 1:50 @ A1

CR Design Services

Salvus House, Aykley Heads,
Durham, DH1 5TS
sales@crdesignservices.co.uk
www.crdesignservices.co.uk
Tel: 0191 645 6000

NOTES:

- All dimensions to be checked on site.
- Any discrepancies to be reported back to CR Design Services.
- This drawing is part of a Planning Application, and should only be used for Planning purposes.

Rev	Date	Description
A1	29/09/24	Updated to reflect feedback

DRAWING NO

DATE

DRAWING

PROJECT

3446 - 07

30.04.24

PROPOSED PLANS


13 CAMDEN HIGH STREET
LONDON
NW1 7JE

DRAWN

SCALE

TJ

1:50 @ A1

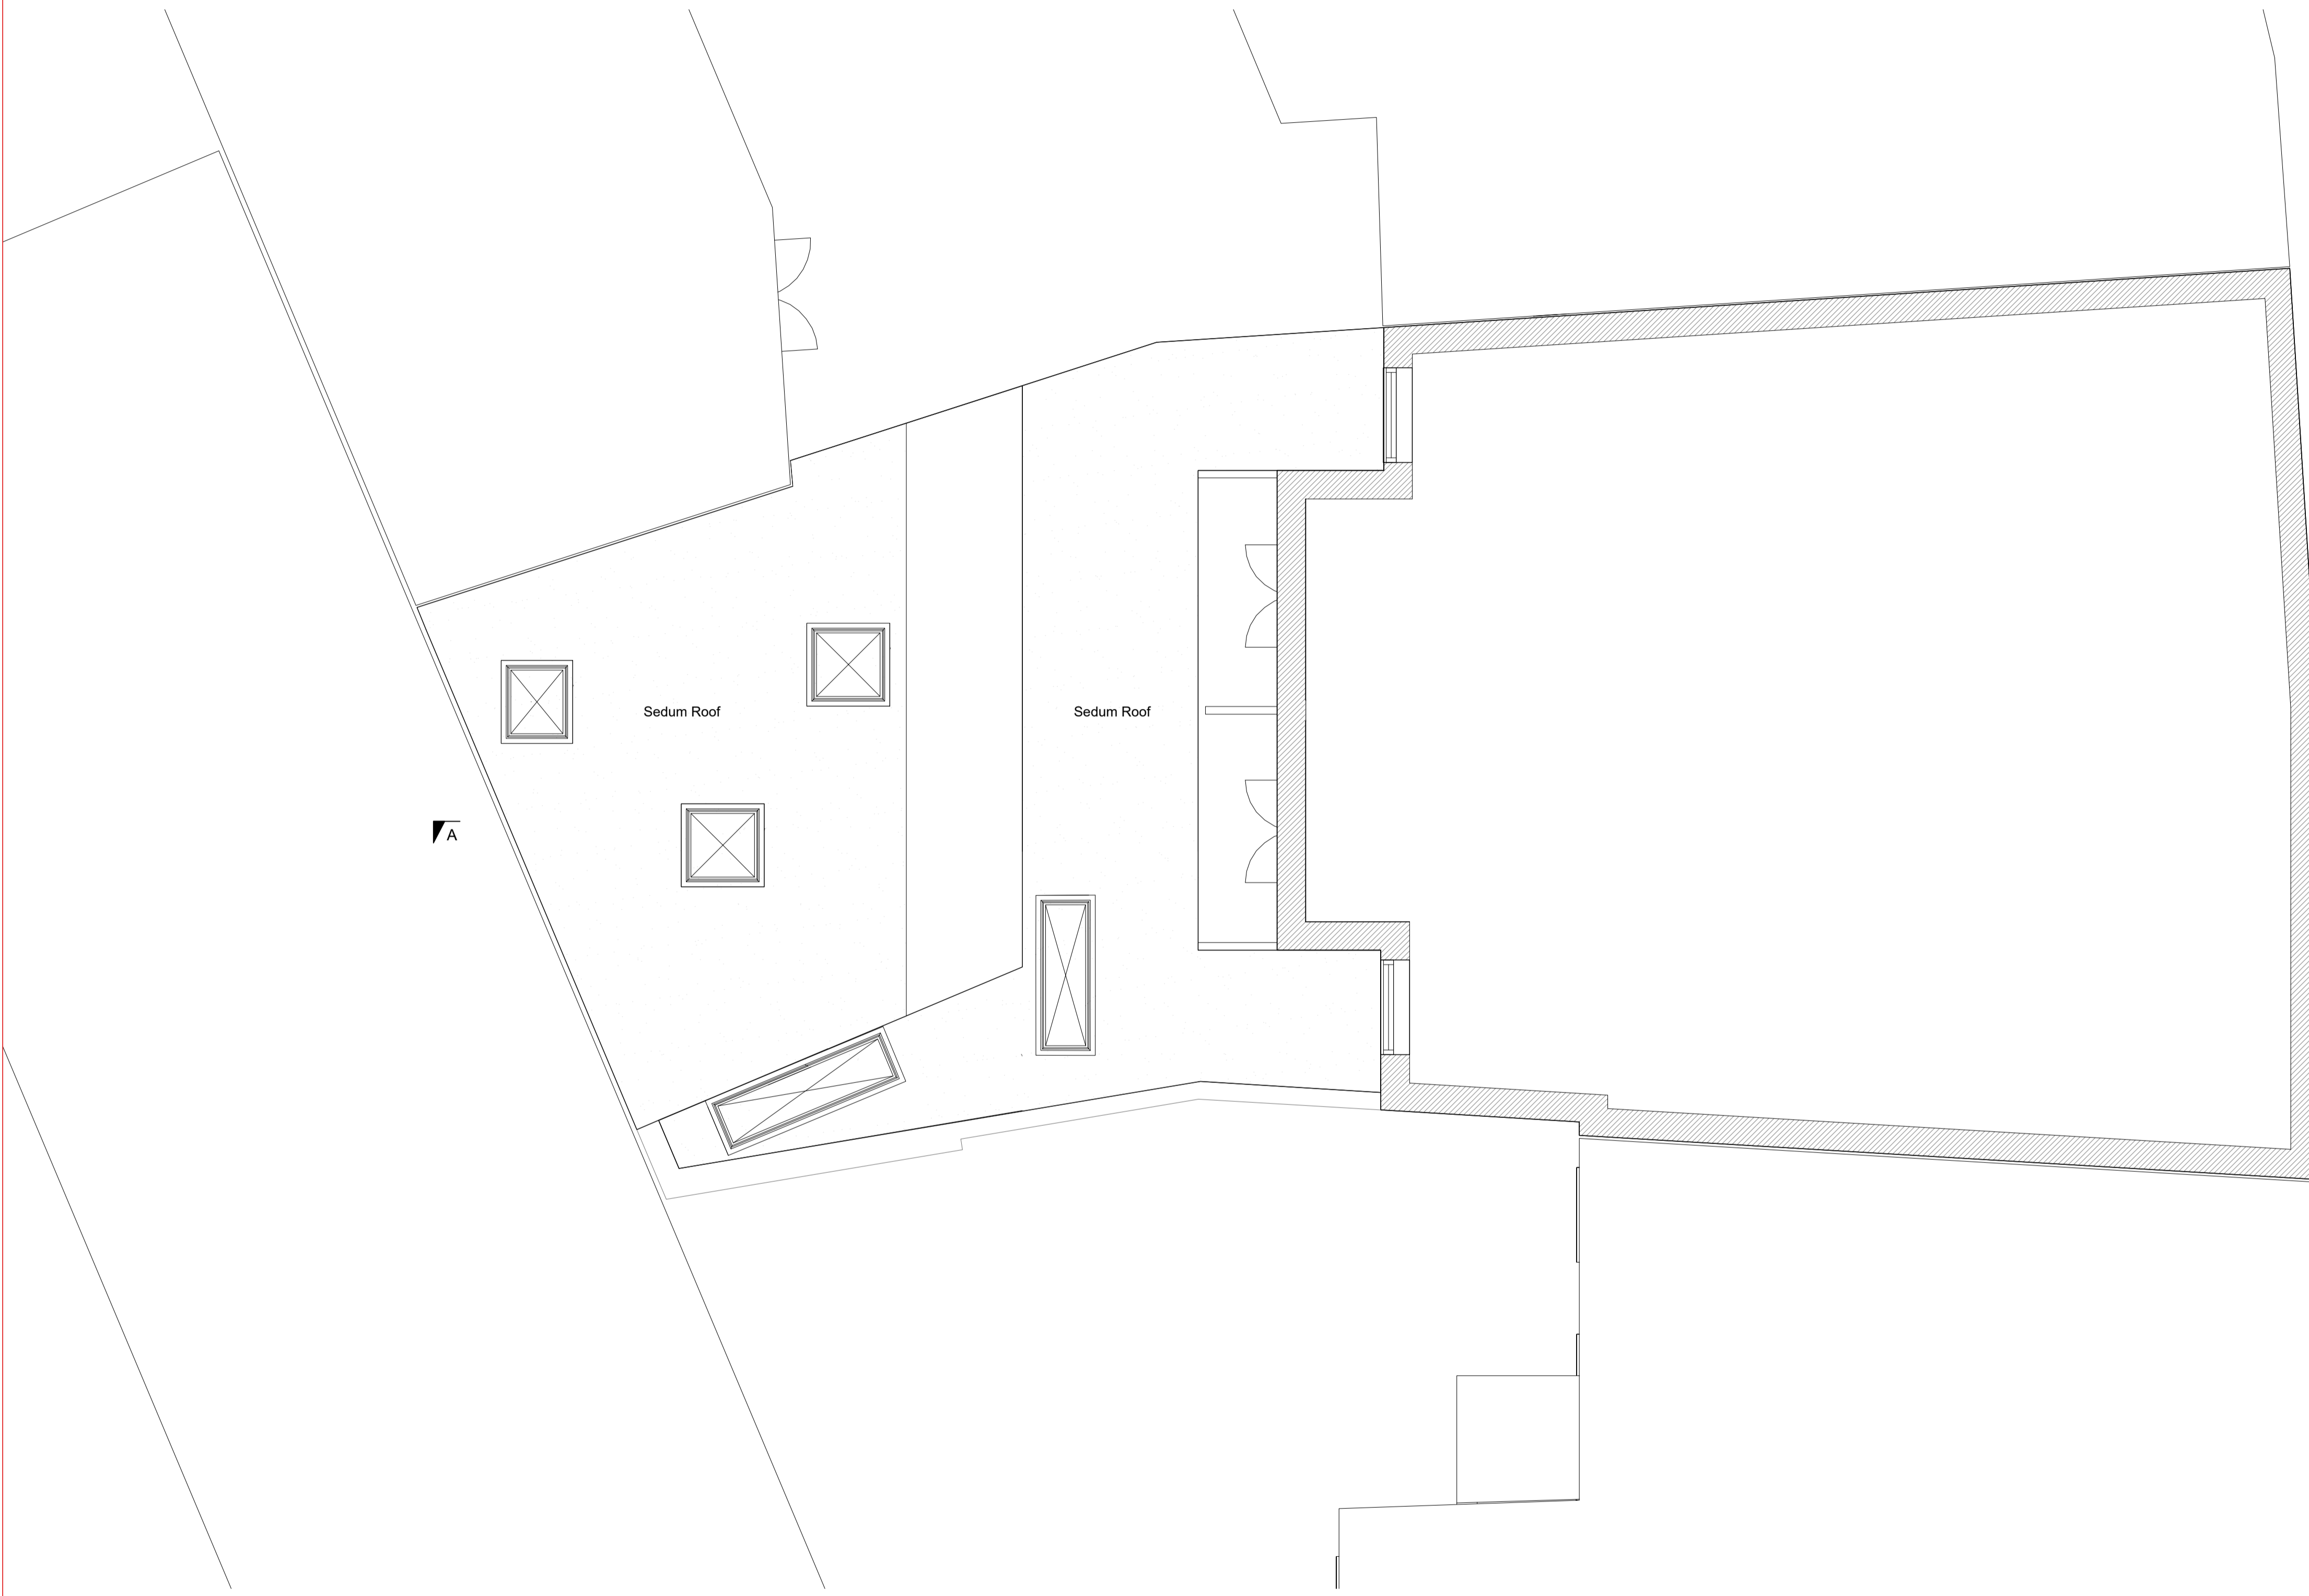

PROPOSED SECOND FLOOR PLAN

08 PROPOSED PLANS
SCALE 1:50 @ A1


CRDesignServices
 Salvus House, Aykley Heads,
 Durham, DH1 5TS
 sales@crdesignservices.co.uk
 www.crdesignservices.co.uk
 Tel: 0191 645 6000

NOTES:


- All dimensions to be checked on site.
- Any discrepancies to be reported back to CR Design Services.
- This drawing is part of a Planning Application, and should only be used for Planning purposes.

Rev	Date	Description
A1	22/07/24	Updated to reflect feedback

DRAWING NO	DATE	DRAWING	PROJECT
3446 - 08	22.04.24	PROPOSED PLANS	13 CAMDEN HIGH STREET LONDON NW1 7JE
DRAWN	SCALE		
TJ	1:50 @ A1		

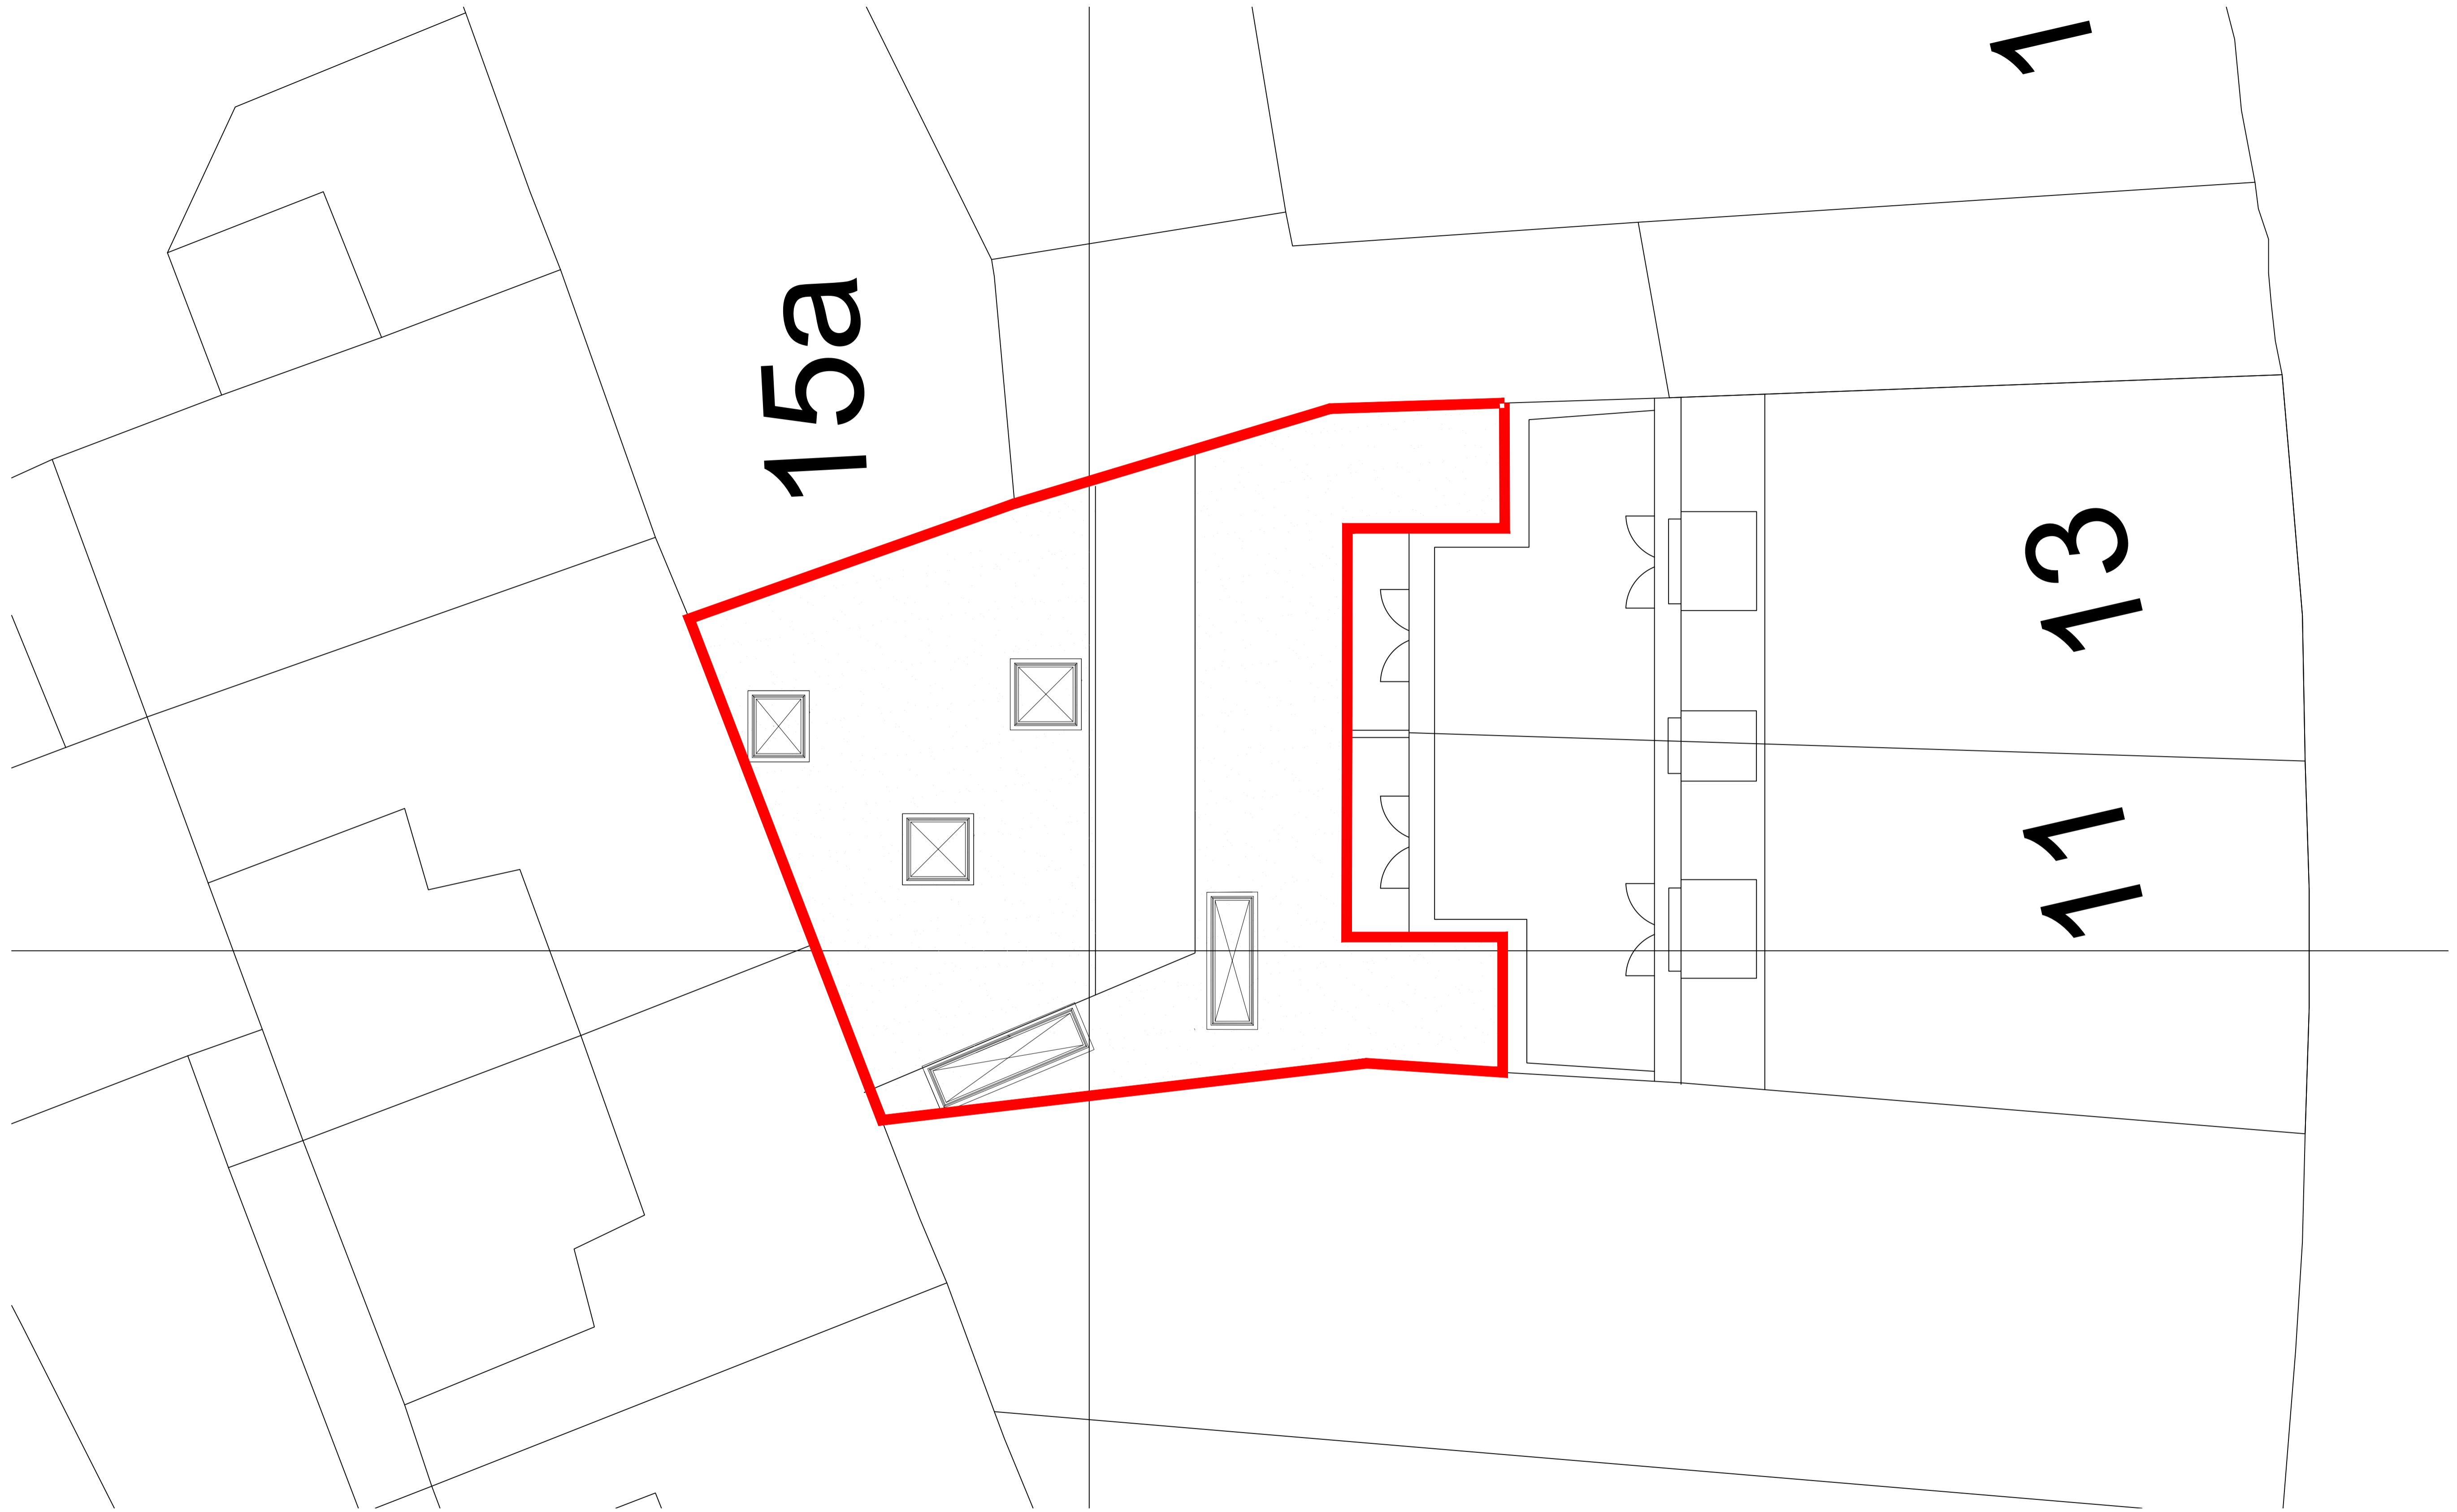

PROPOSED SITE PLAN

 

09 PROPOSED SITE PLAN
SCALE 1:50 @ A1


CRDesignServices
Salvus House, Aykley Heads,
Durham, DH1 5TS
sales@crdesignservices.co.uk
www.crdesignservices.co.uk
Tel: 0191 645 6000

NOTES:


1. All dimensions to be checked on site.
2. Any discrepancies to be reported back to CR Design Services.
3. This drawing is part of a Planning Application, and should only be used for Planning purposes.

Rev	Date	Description
P1	29.07.24	Updated to feedback


DRAWING NO	DATE	DRAWING	PROJECT
3446 - 09	30.04.24	PROPOSED SITE PLAN	13 CAMDEN HIGH STREET LONDON NW1 7JE
DRAWN	SCALE		
TJ	1:50 @ A1		

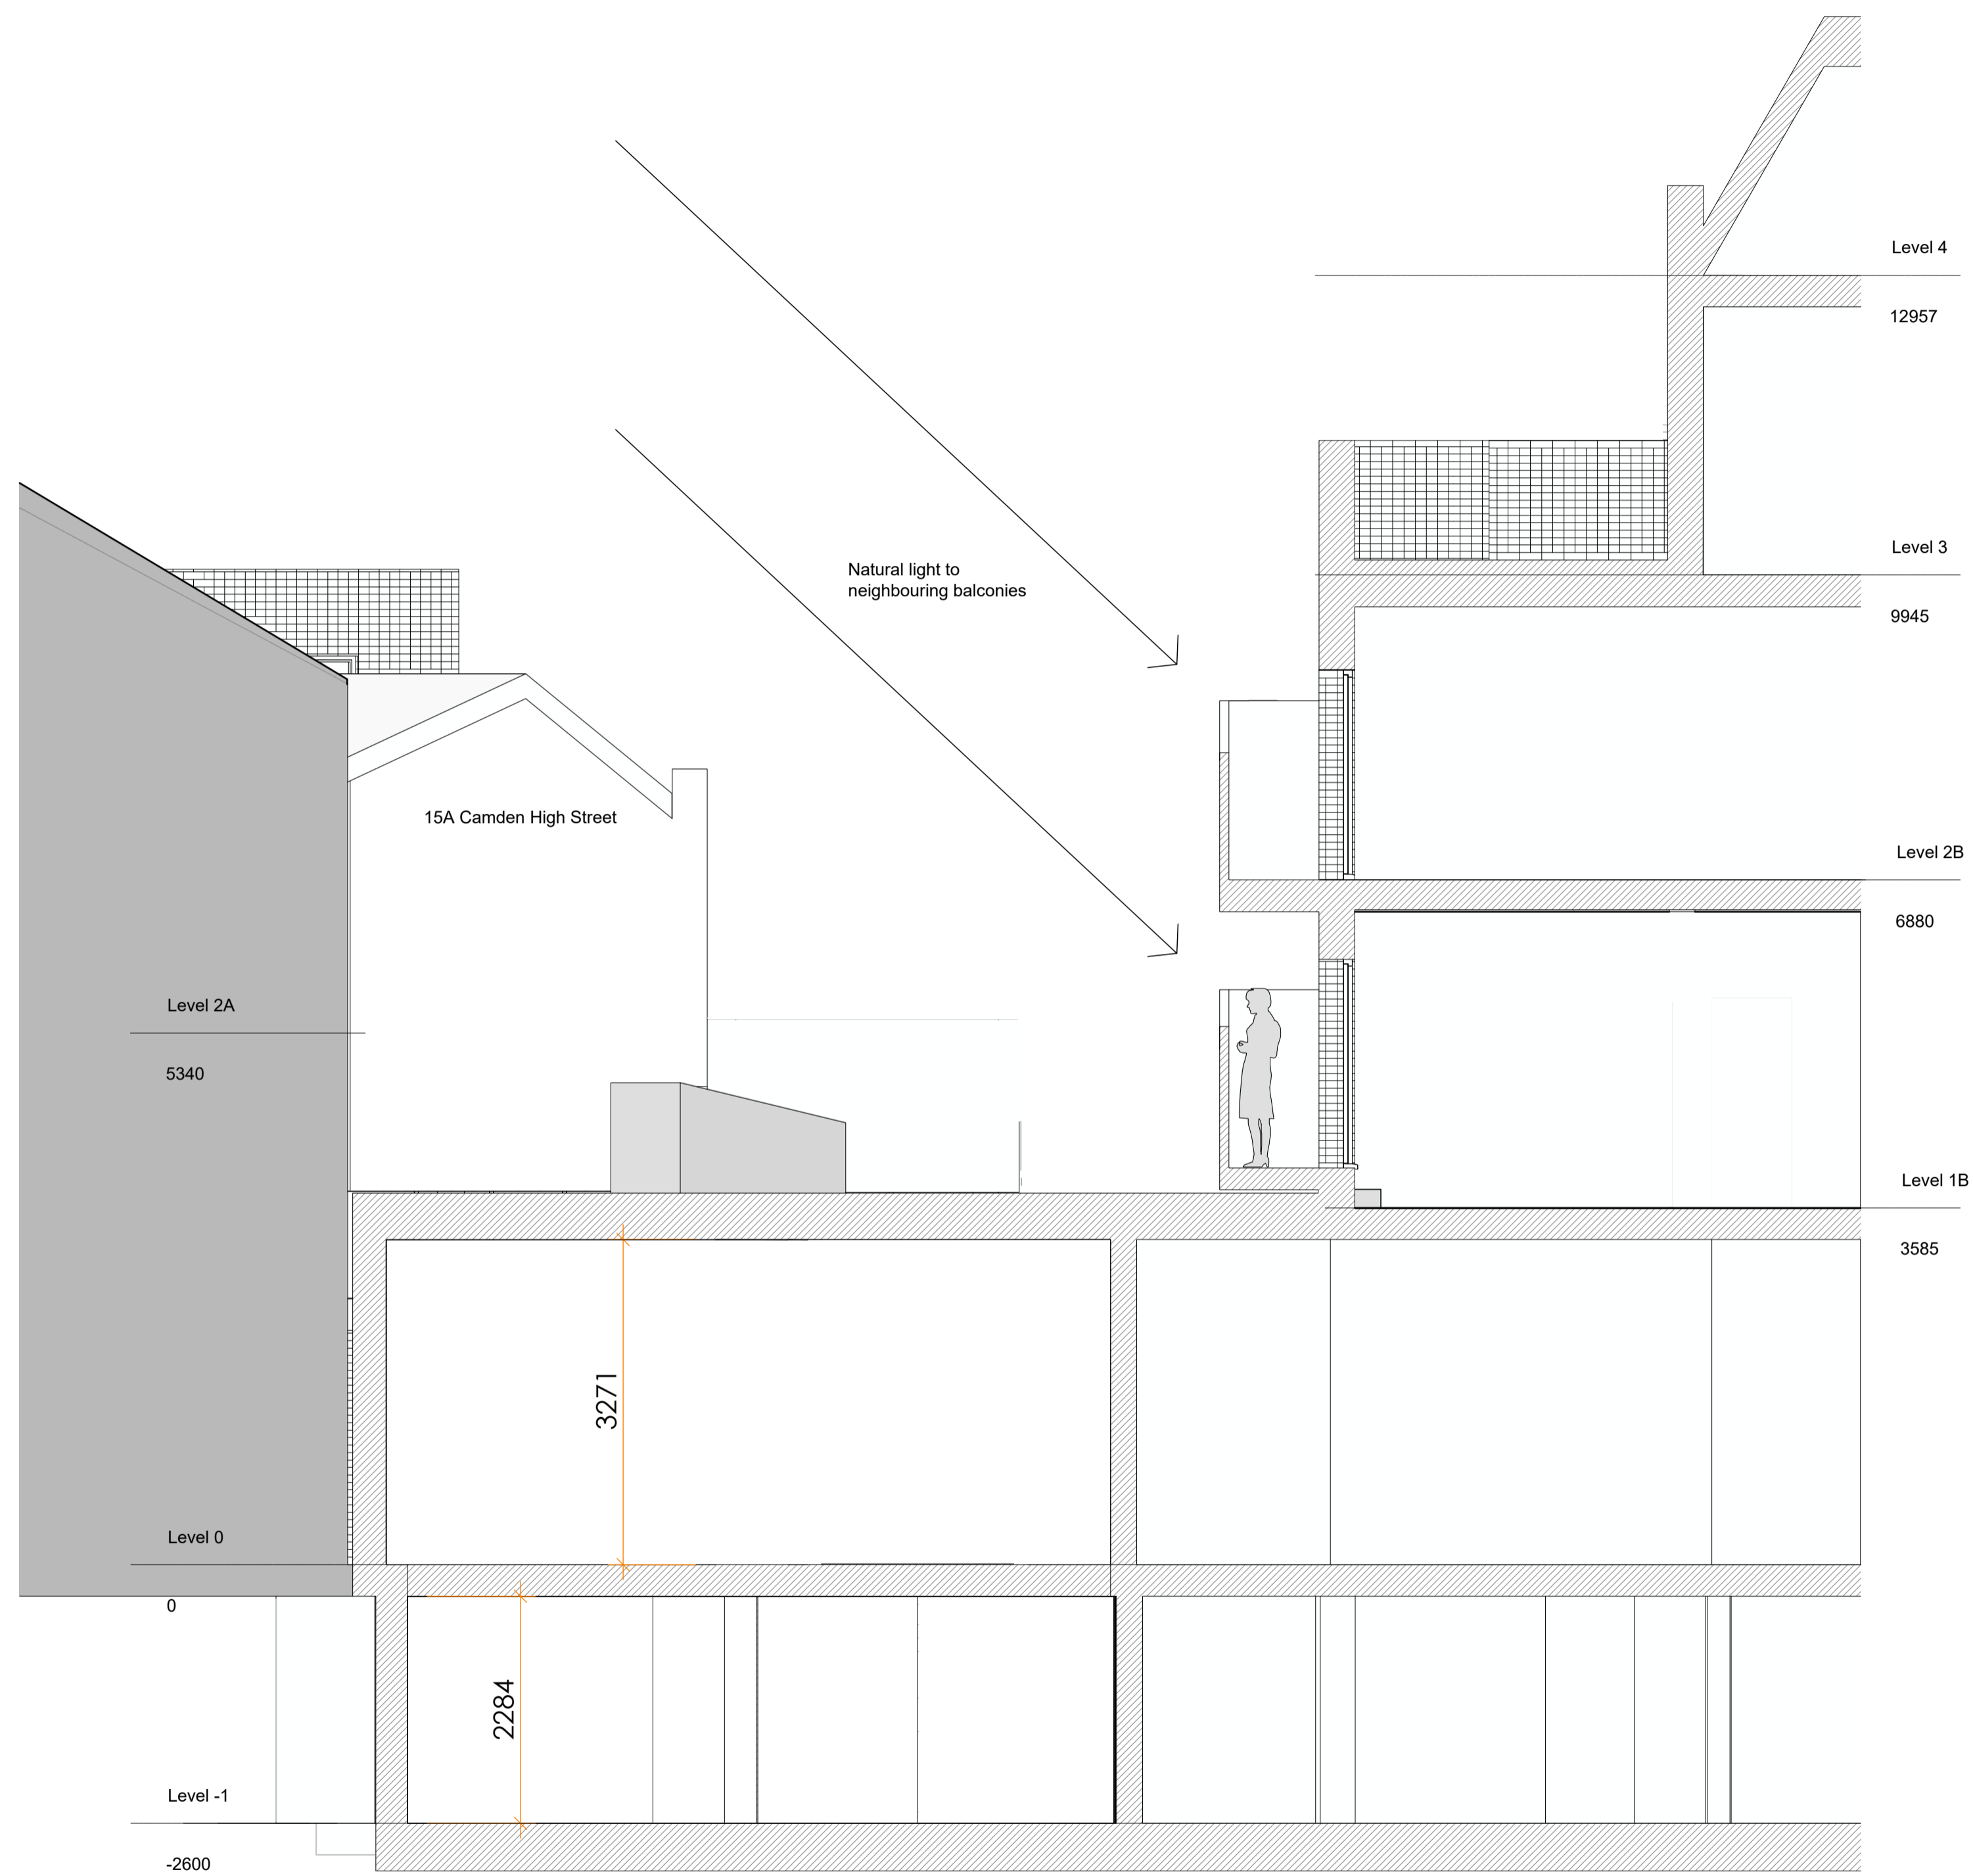

EXISTING SECTIONAL ELEVATION A-A

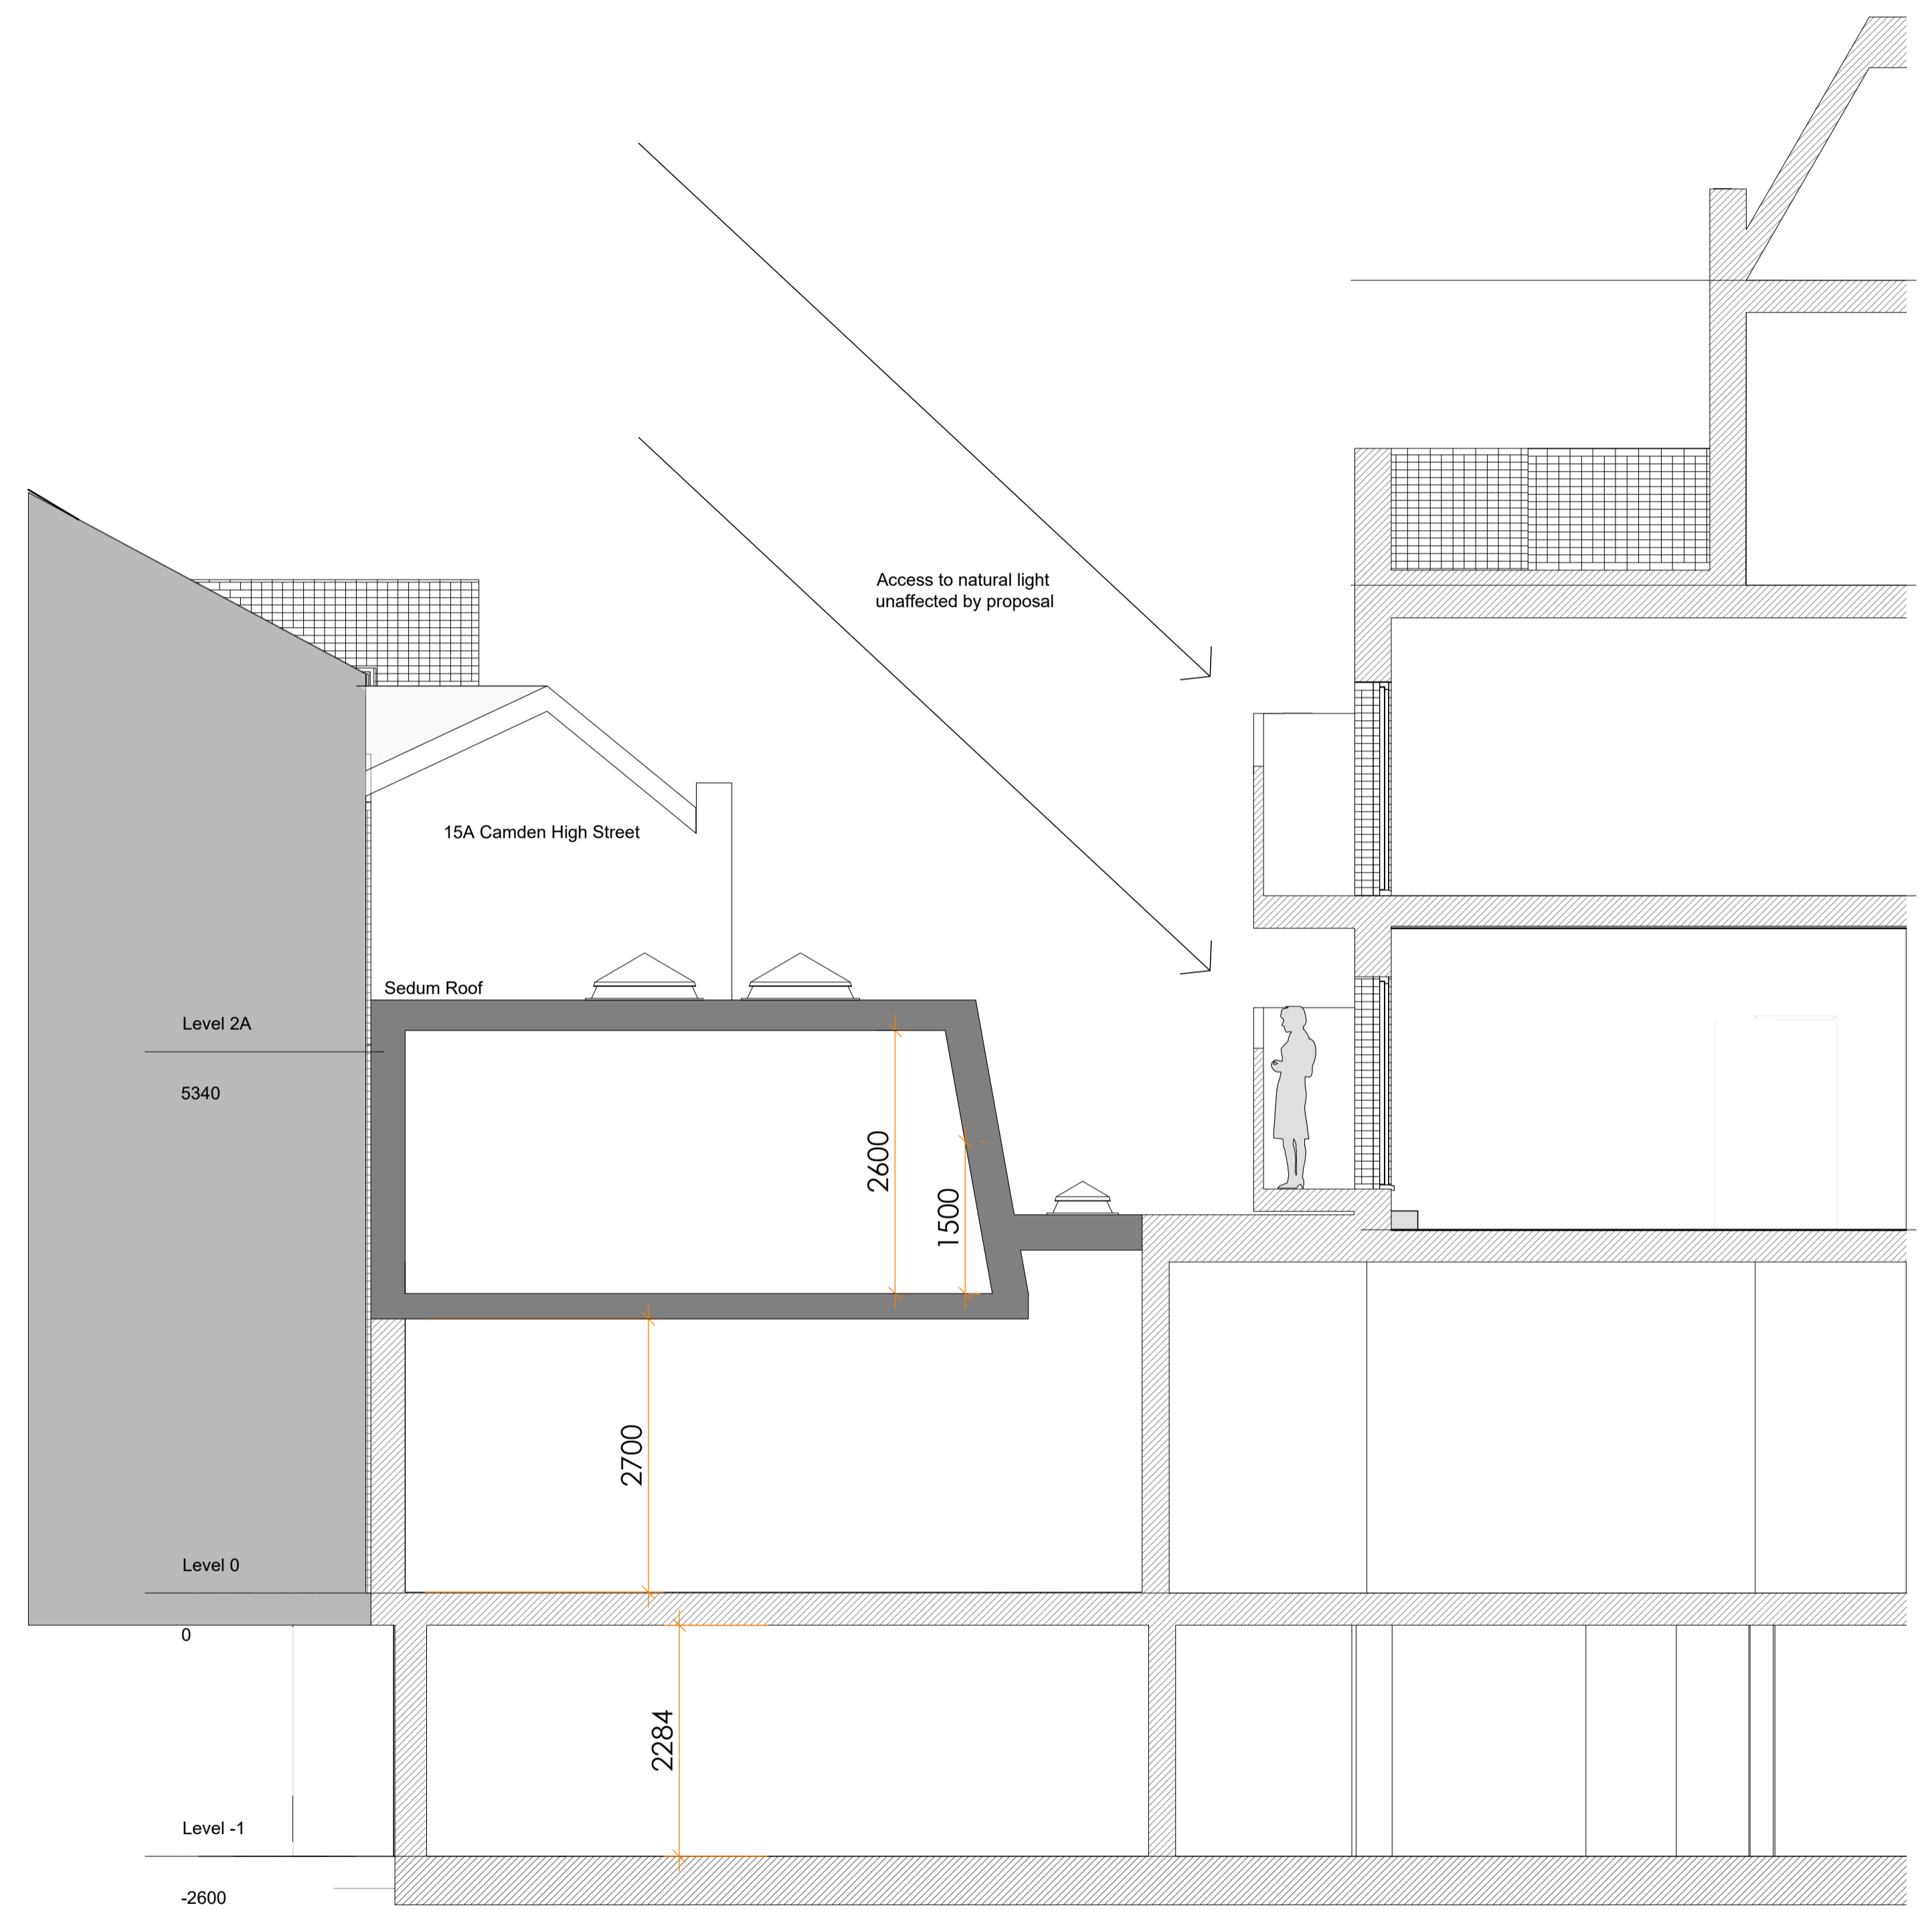

PROPOSED SECTIONAL ELEVATION A-A

 

10 SECTIONAL ELEVATION A-A
SCALE 1:50 @ A1

CR Design Services

Salvus House, Aykley Heads,
Durham, DH1 5TS
sales@crdesignservices.co.uk
www.crdesignservices.co.uk
Tel: 0191 645 6000

NOTES:

1. All dimensions to be checked on site.
2. Any discrepancies to be reported back to CR Design Services.
3. This drawing is part of a Planning Application, and should only be used for Planning purposes.

Rev	Date	Description
C	27/06/24	Updated to show scale bar
B	20/05/24	Updated to client feedback
A	15/07/24	Updated to reflect feedback

DRAWING NO	DATE
3446 - 10	17.05.24
DRAWN	SCALE
TJ	1:50 @ A1

DRAWING
SECTIONAL ELEVATION A-A

PROJECT
13 CAMDEN HIGH STREET LONDON NW1 7JE