



01 **PROPOSED GROUND FLOOR PLAN**
SCALE 1:50 @A1

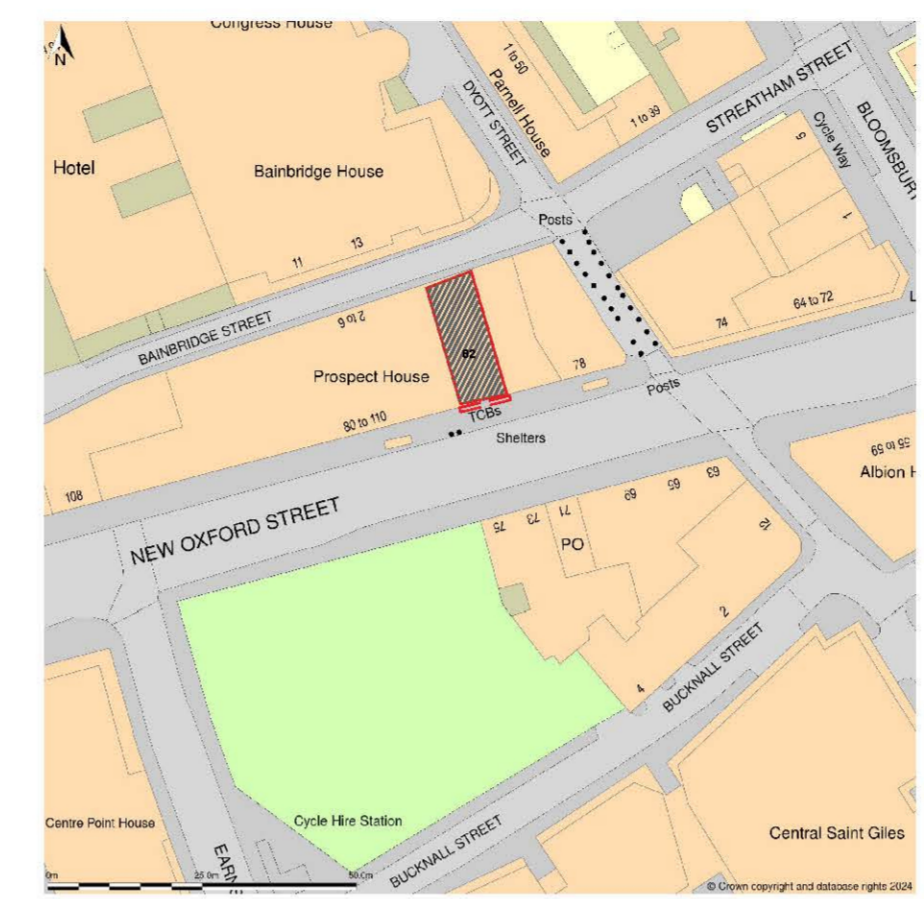


02 **LOCATION PLAN**
SCALE 1:1250

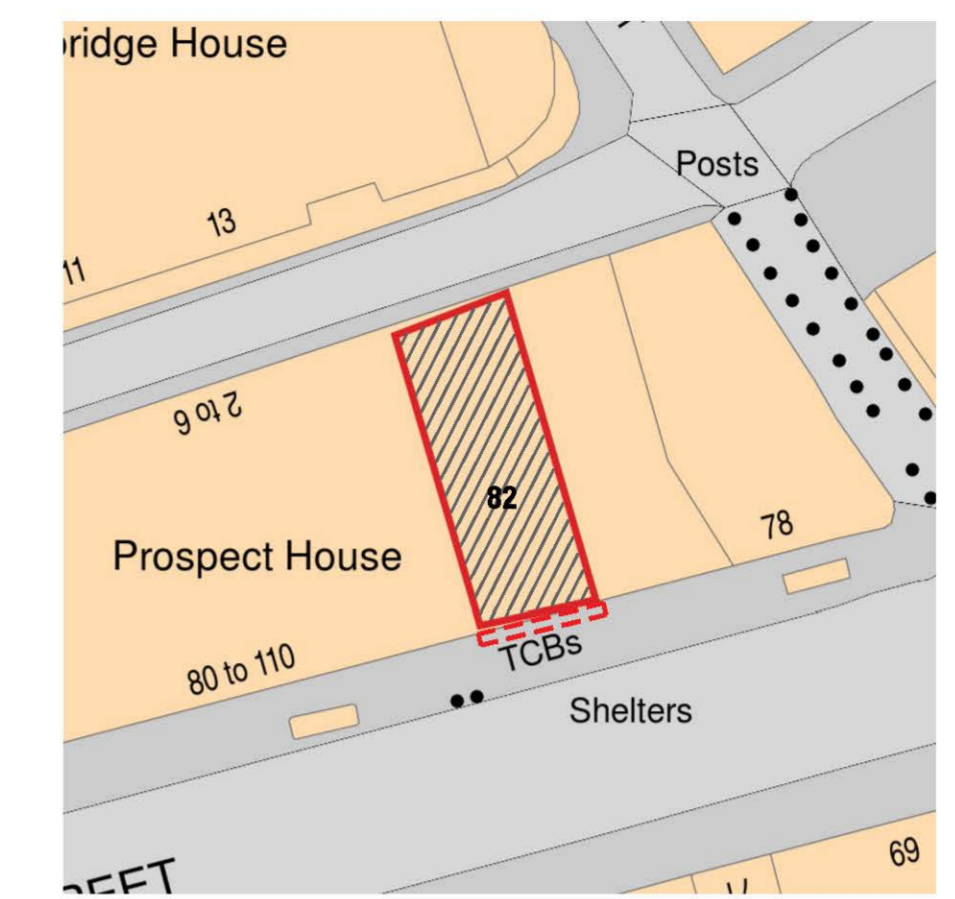

03 **BLOCK PLAN**
SCALE 1:500



04 **CHAIR TYPE**
REFERENCE IMAGE

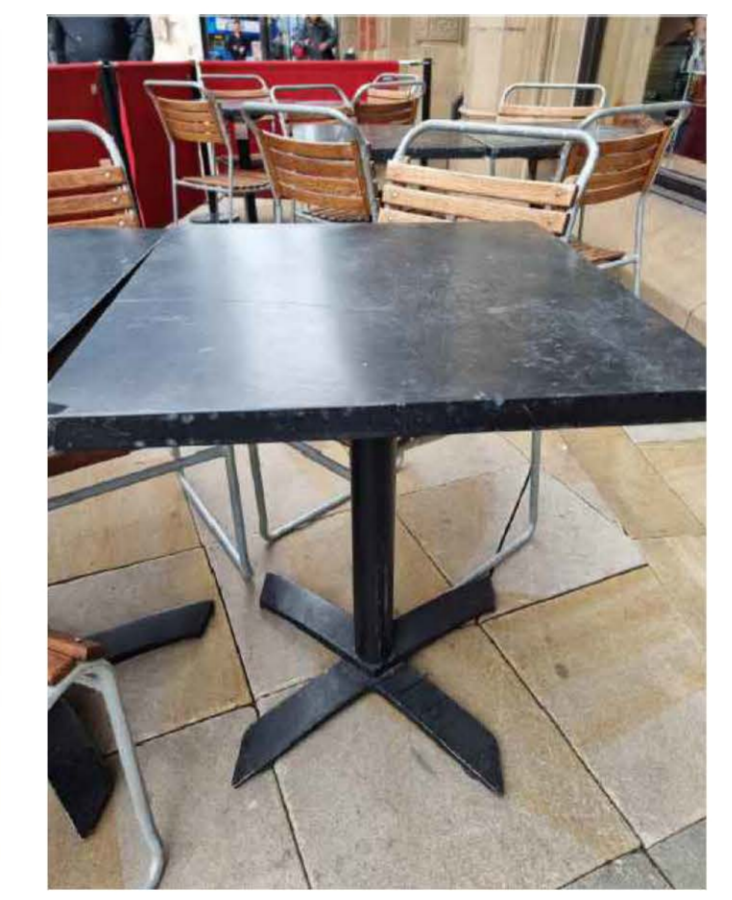

05 **TABLE TYPE**
REFERENCE IMAGE

 DENOTES AREA OF LICENSABLE ACTIVITY

GENERAL INFORMATION

REV	DATE	NOTE	BY



BARK Design Studios LTD
Studio 3 - Tollgate house farm, Blithbury road, Rugeley, WS15 3RT
Tel: 01785 816545 E: info@barkdesignstudios.co.uk
www.barkdesignstudios.co.uk

CLIENT
FRANCO MANCA

SITE ADDRESS
82 NEW OXFORD STREET
LONDON
WC1A 1DR

DATE AUG 24 **DRAWN BY** DM **SCALE** AS SHOWN @ A1

TITLE
PAVEMENT LICENSING PLAN

DRAWING NUMBER 0128_52 **REVISION** -

Drawing issued on condition it is not copied in whole or part without consent. Figured dimensions take precedent over scaled. All dimensions to be checked on site prior to commencement of any work or shop drawings. To be read in conjunction with specification where relevant. All drawings to be read in conjunction with Structural Engineer's details & any relevant sub-contractor's details. All works to comply with current Building Regulations, British Standards & Codes of Practice. Contractor to ensure that all work meets the requirements of the EHO, Building Control, Fire Authority and all other statutory bodies. Any issues regarding the above contact BARK at the above contact information and address.