


GENERAL NOTES:  
 DO NOT SCALE FROM THIS DRAWING.  
 ALL DIMENSIONS MUST BE CHECKED ON SITE AND ANY DISCREPANCIES VERIFIED WITH THE ARCHITECT.

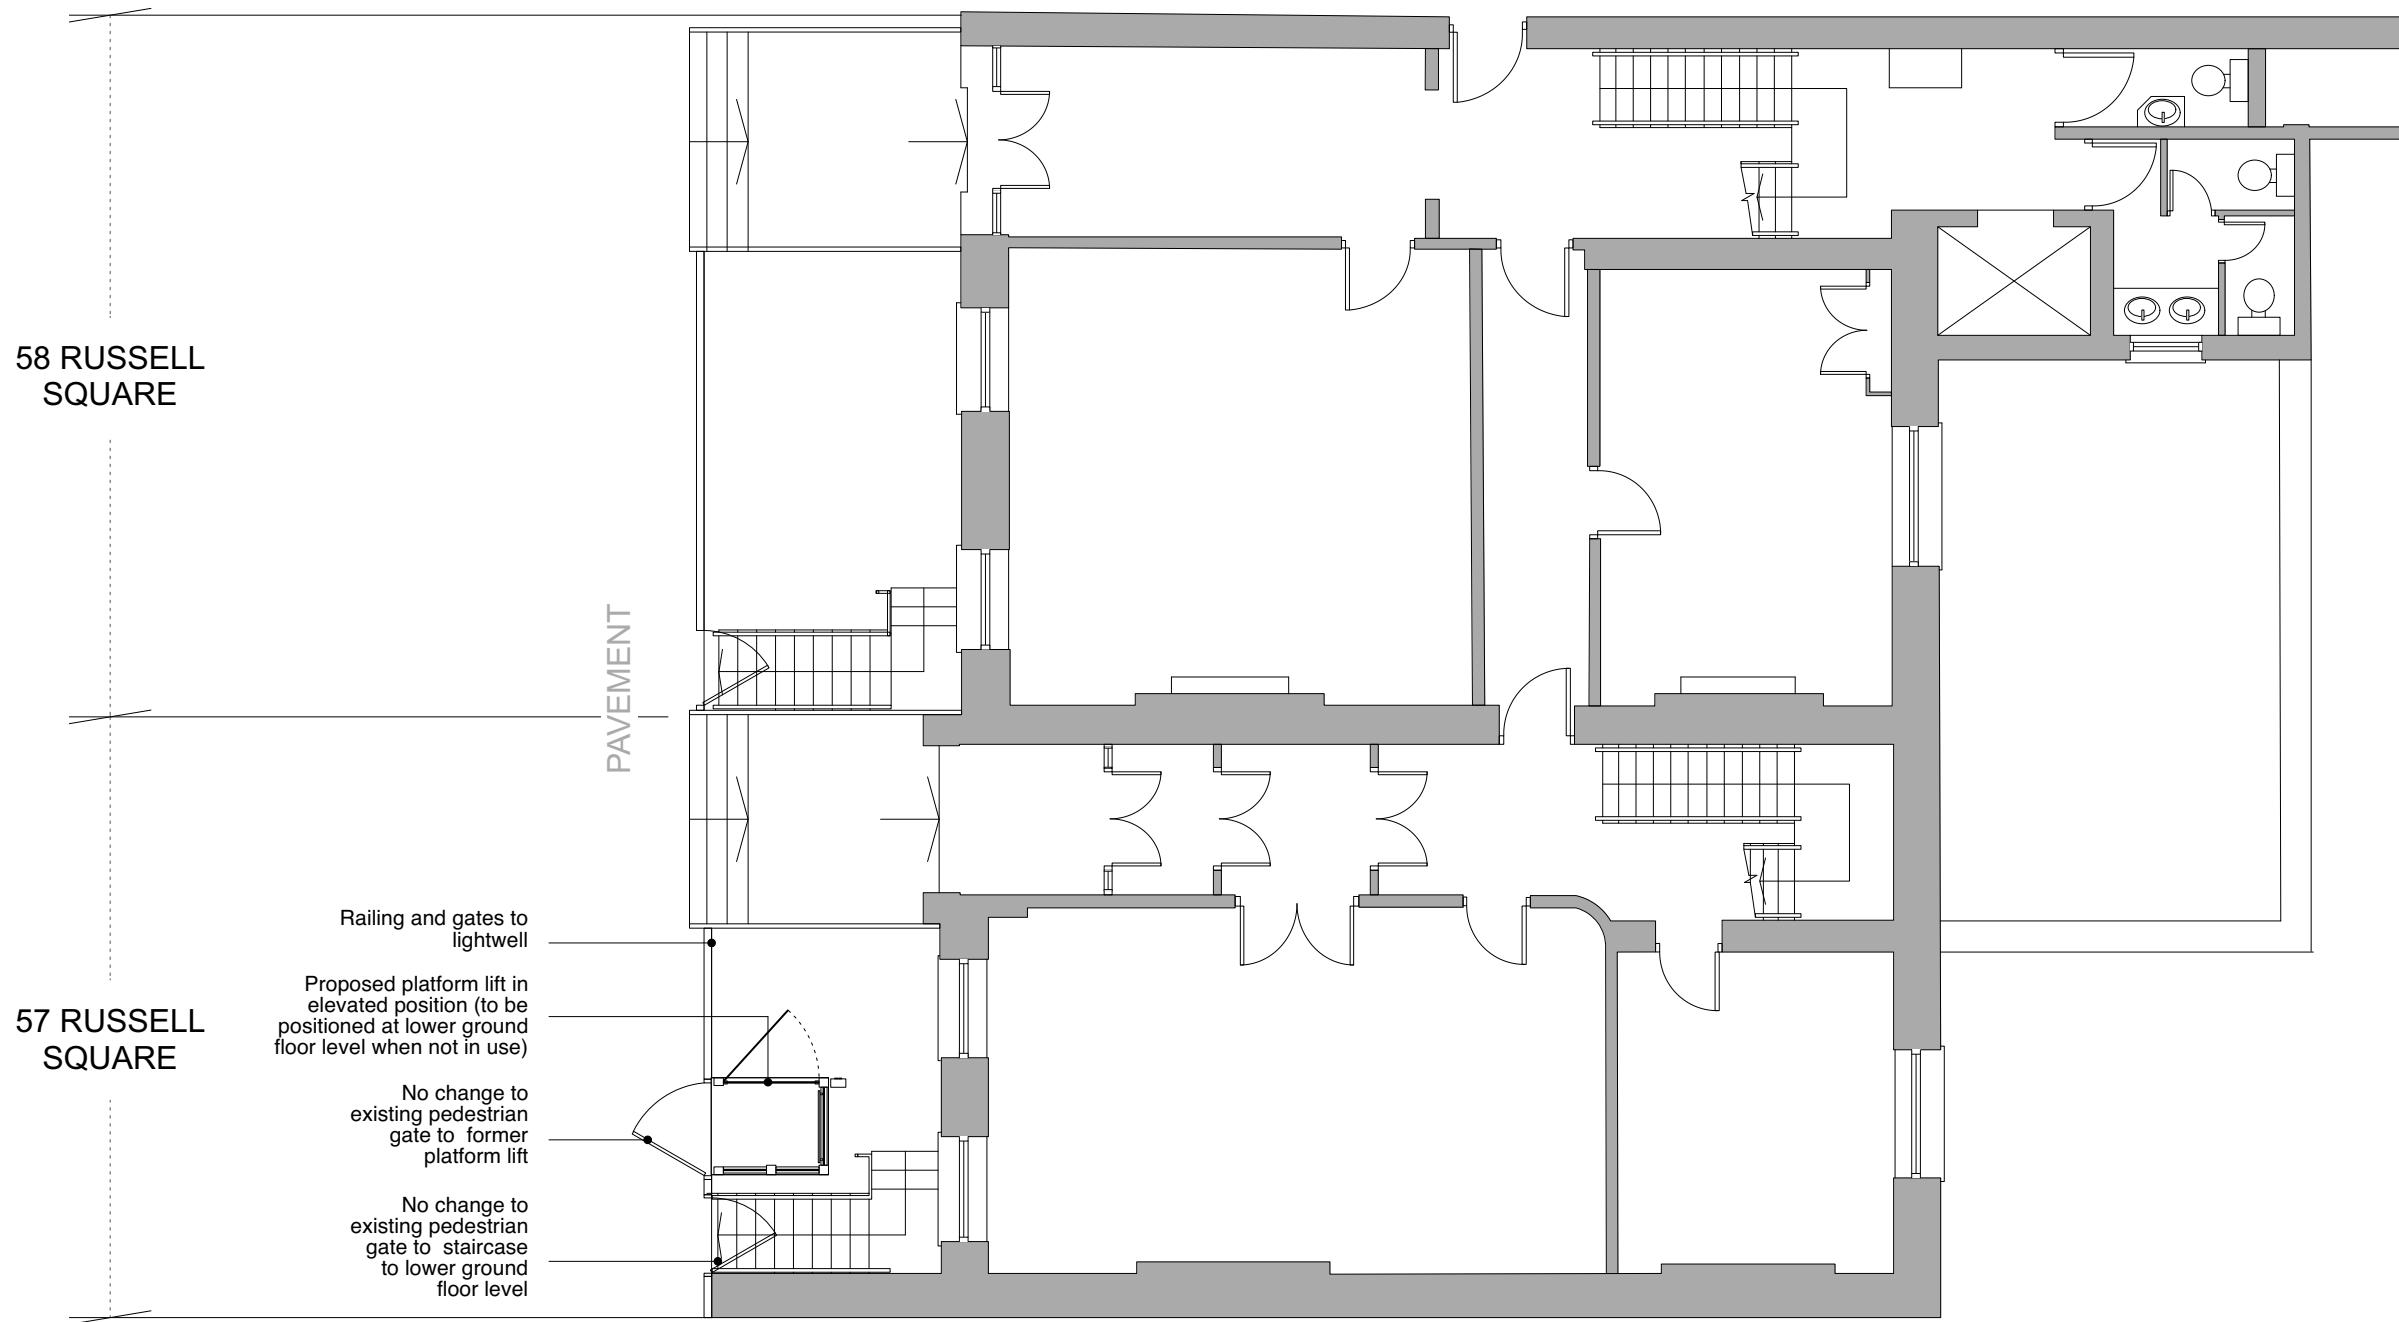

58 RUSSELL SQUARE

57 RUSSELL SQUARE

PAVEMENT

Railing and gates to lightwell

Proposed platform lift in elevated position (to be positioned at lower ground floor level when not in use)

No change to existing pedestrian gate to former platform lift

No change to existing pedestrian gate to staircase to lower ground floor level

PROPOSED GROUND FLOOR PLAN



CLIENT  
**LONDON MATHEMATICAL SOCIETY**

JOB TITLE  
**57-58 RUSSELL SQUARE, LONDON, WC1B 4HS**

DRAWING TITLE  
**PROPOSED GROUND FLOOR PLAN**

SCALE <b>1:100</b>	DATE <b>09.24</b>
-----------------------	----------------------

**FT | ARCHITECTS**

Hamilton House  
 Mabledon Place  
 Bloomsbury  
 WC1H 9BB

020 7953 0388  
[www.ftarchitects.co.uk](http://www.ftarchitects.co.uk)

DRAWING No. <b>502_01_02</b>	REVISION
---------------------------------	----------