



PROPOSED LEVEL 2 FLOOR PLAN

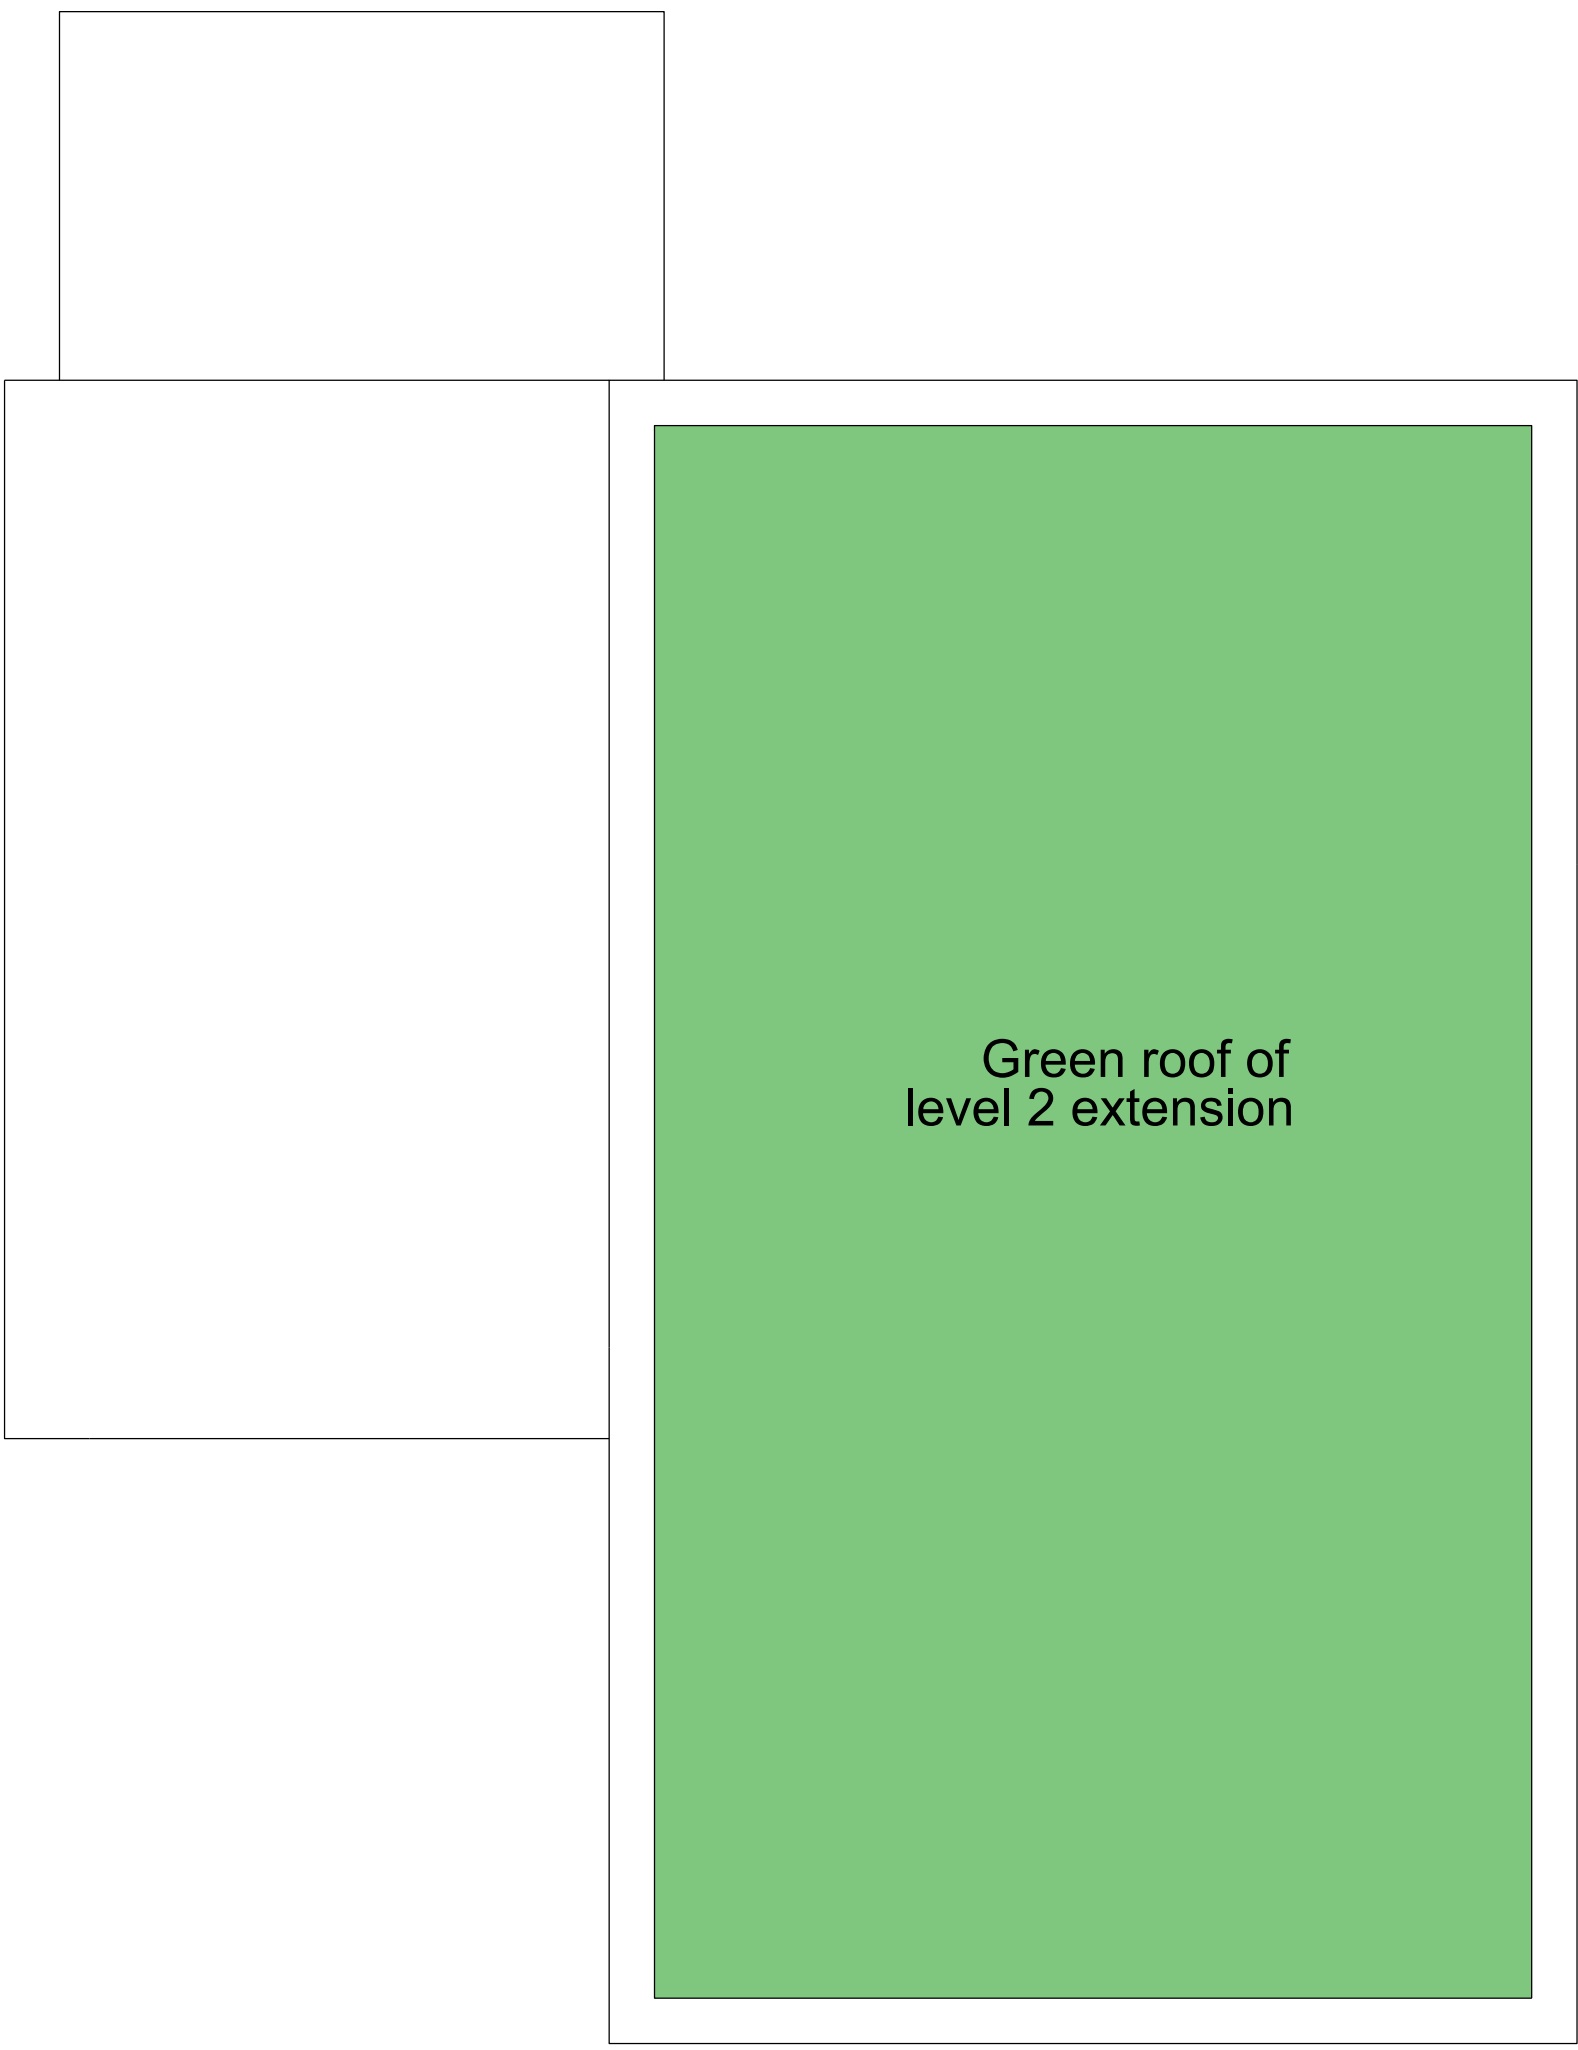

PROPOSED ROOF PLAN

	<p>All dimensions are in millimetres unless noted otherwise.</p> <p>--- SITE BOUNDARY</p>	<p> Scale Bar 1:50</p>	<p>BESPOKE SPACE design & build ltd</p> <p>10 Essex Road, London E18 1JS t: +44 (0) 7552373786</p>	PROJECT	1g Parsifal Road Extension to the Existing House	DRAWING TITLE	PROPOSED LEVEL 2 AND ROOF PLAN
				CLIENT	Mr. Carl Doersch, Ms. Lili Tao	DRAWING NUMBER	0024-1g-Parsifal-A-100-P-02-03
						SCALE	1:100@ A1
						DATE	07/06/2024
						REV	01