
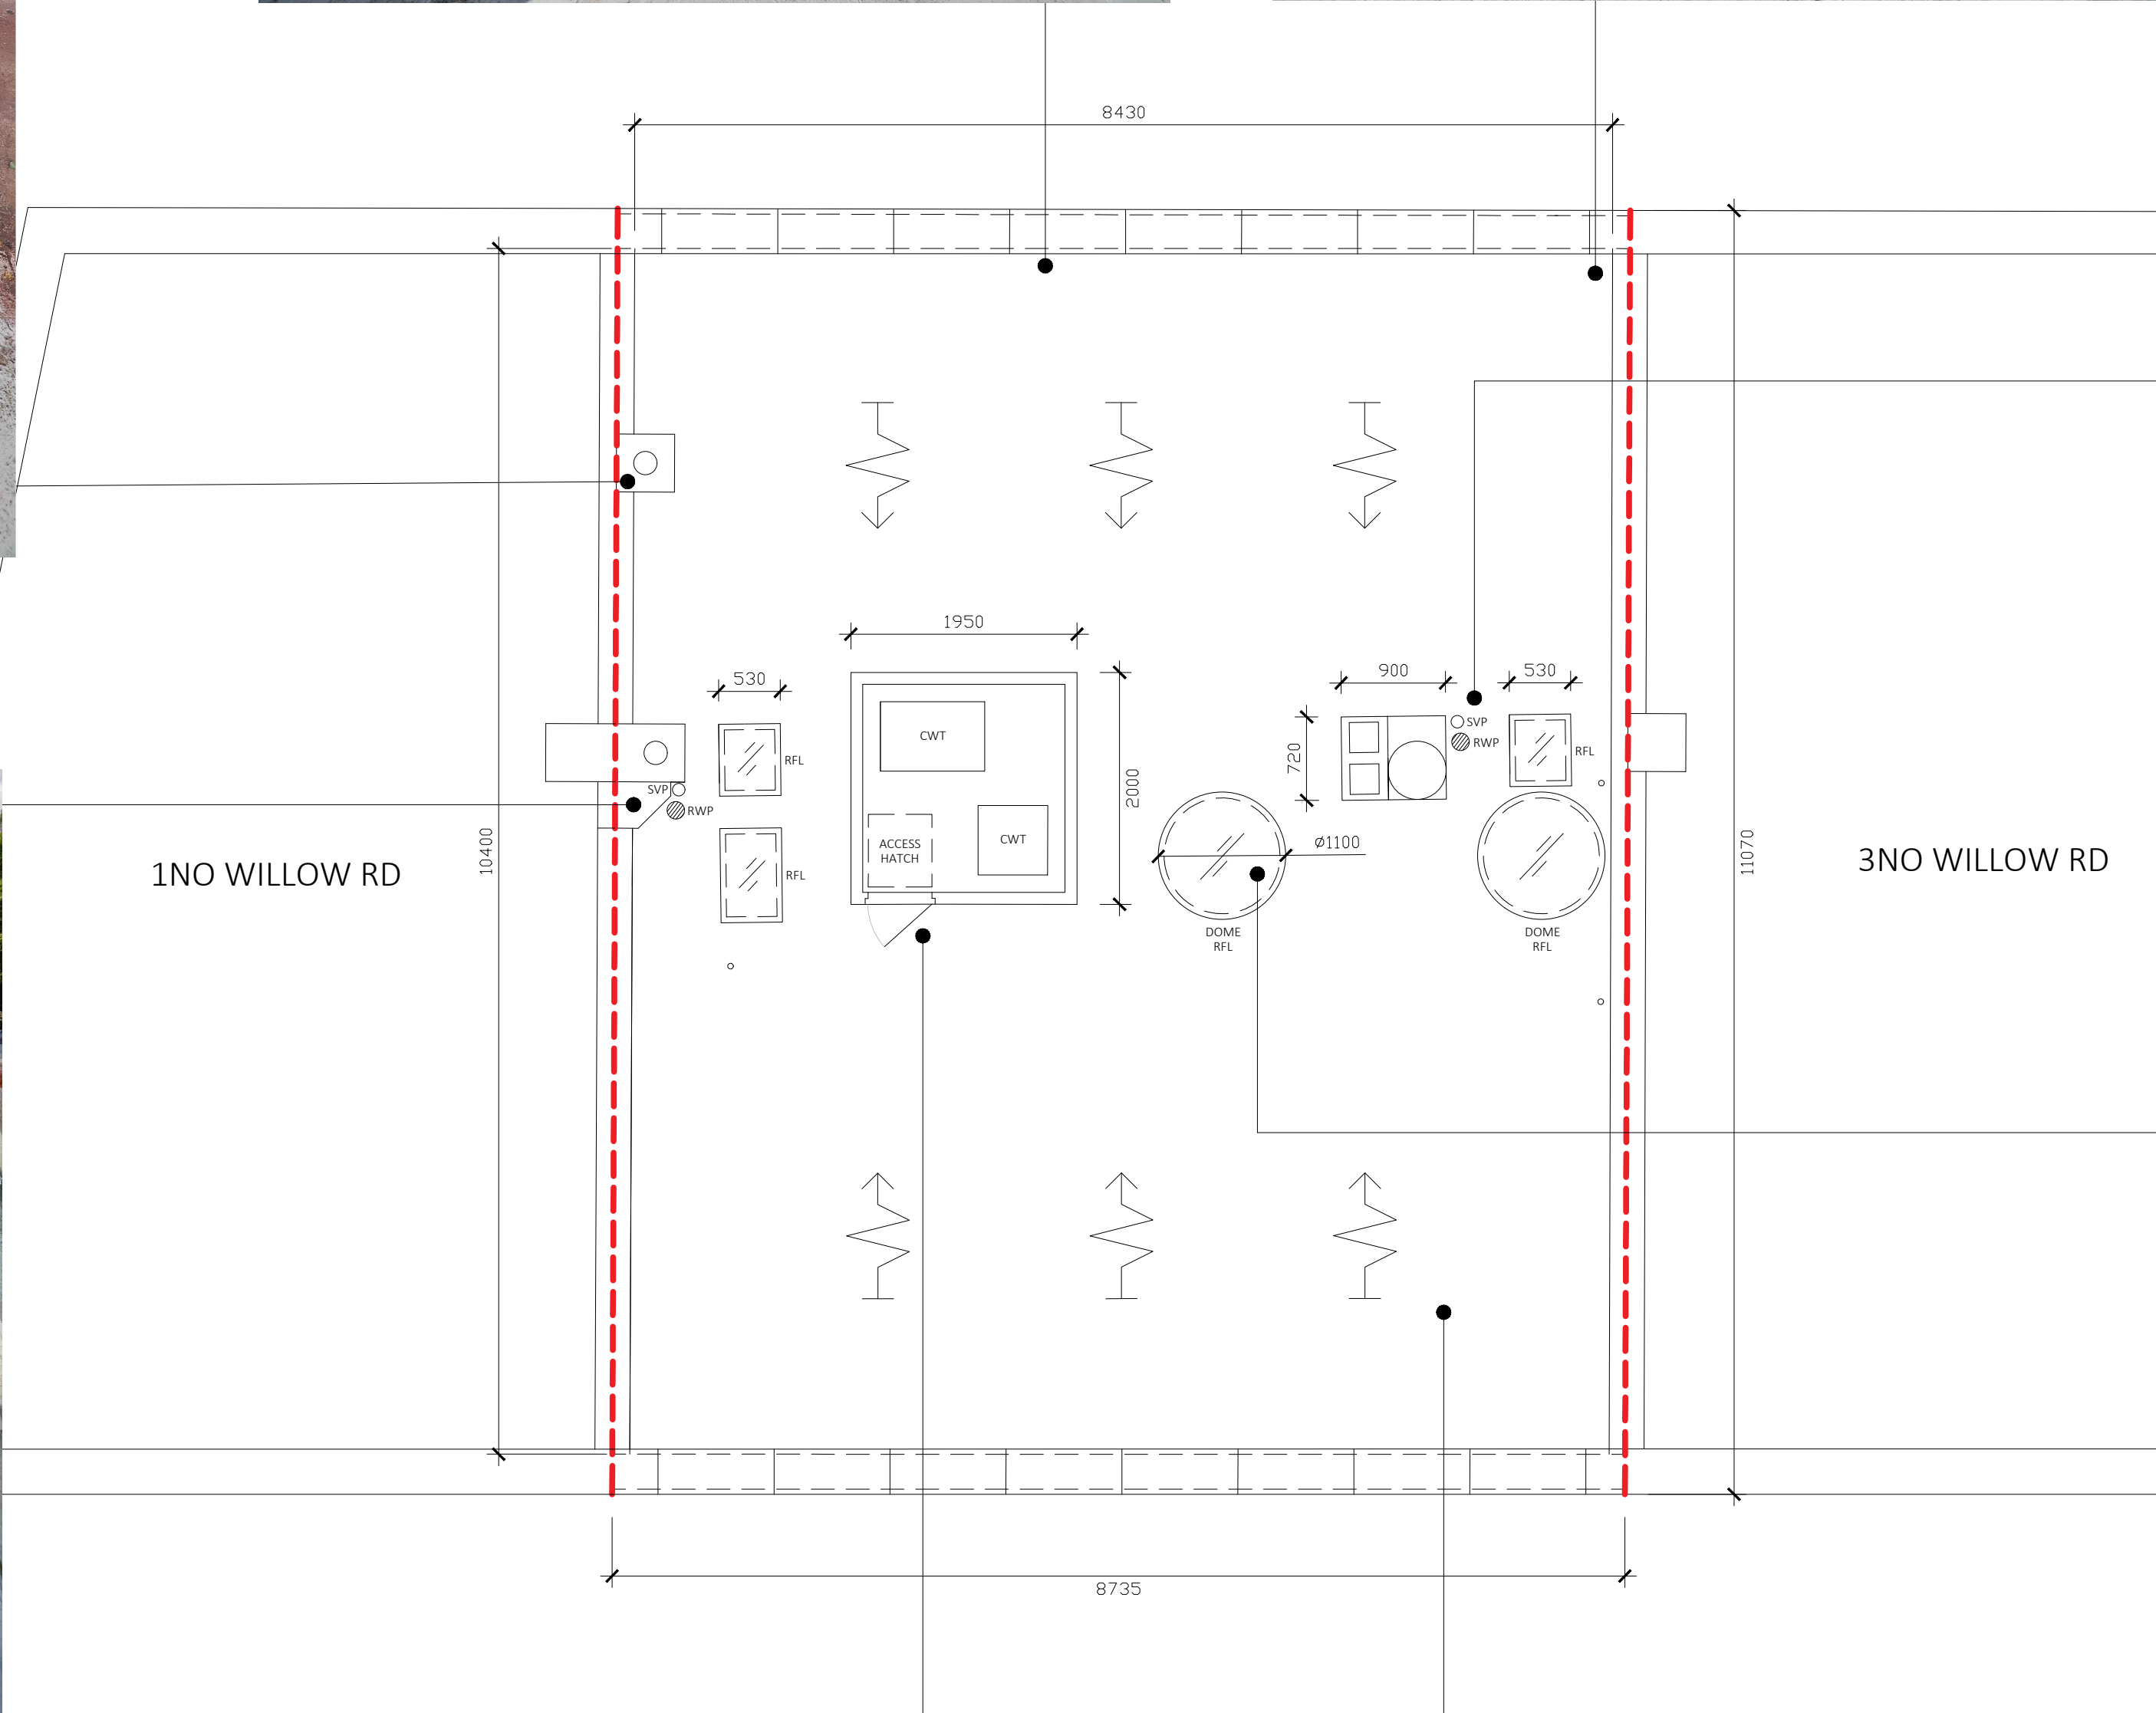


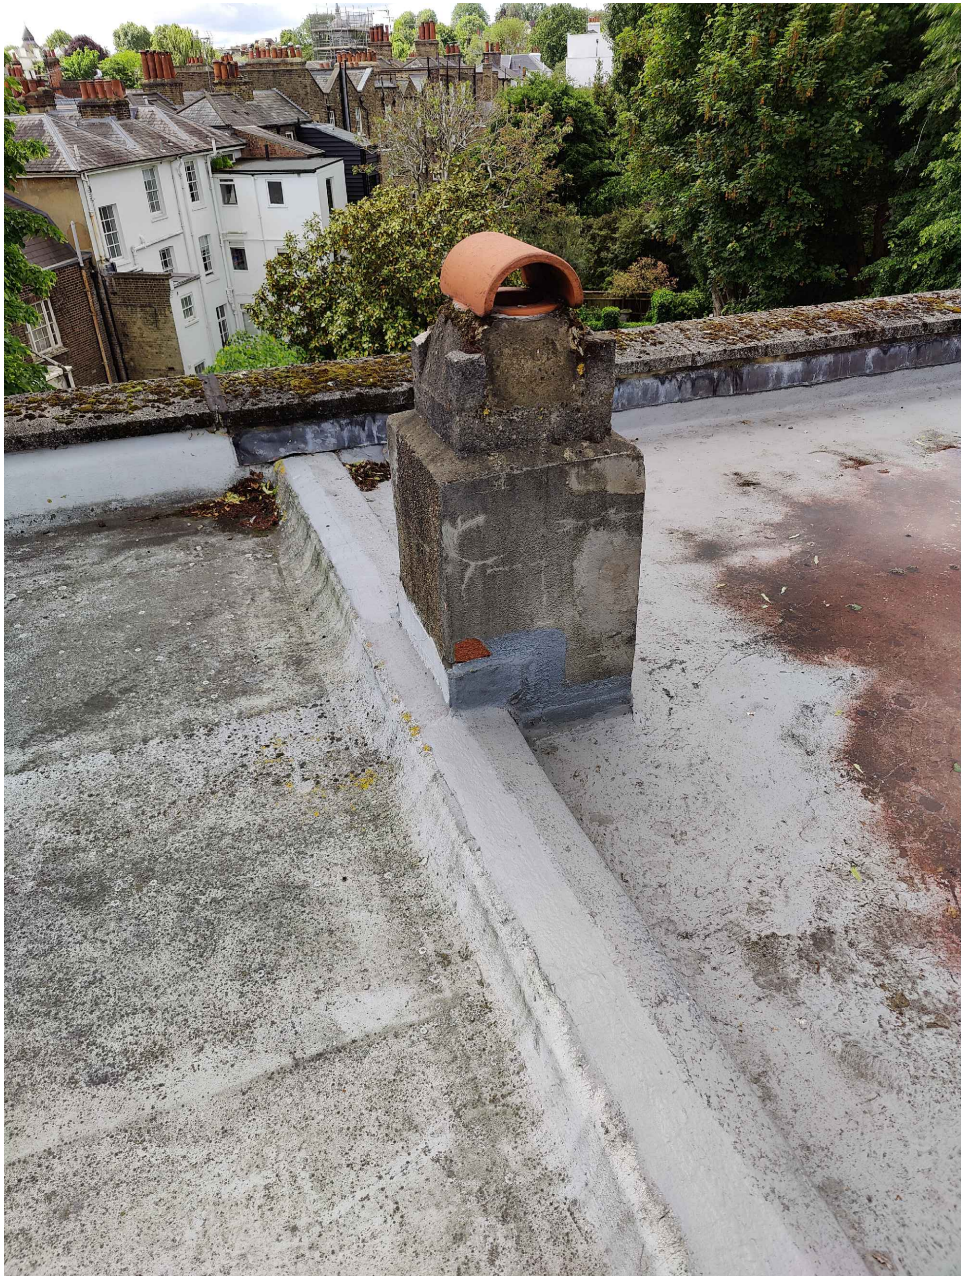

EXISTING ROOF PLAN


1:50 0 .5 1 1.5 2 2.5m

AMENDMENTS				
Rev No.	Date	Drawn by	Checked by	Description
D01	2024.06.05	JW	CB	ISSUED FOR CLIENT REVIEW
T01	2024.09.19	JW	CB	ISSUED FOR TENDER

DO NOT SCALE FOR CONSTRUCTION

B P G
ARCHITECTS +
SURVEYORS

ARCHITECTURE - BUILDING SURVEYING
PROJECT MANAGEMENT - COST CONSULTANCY
STUDIOS 1 & 2, OLD KINGS HEAD COURT
11 HIGH STREET, DORKING SURREY RH4 1AR
01306 887070 | WWW.BPG.CO.UK

 

PROJECT
2 WILLOW ROAD, HAMPSTEAD,
LONDON NW3 1TH

CLIENT
NATIONAL TRUST

FOR
TENDER

SCALE
1:50 @ A1

TITLE
PLAN GA ROOF LEVEL

DRAWING N°
4450-BPG-XX-RF-DR-B-1001-T01

PROJECT N° ORIGINATOR ZONE LEVEL DOC TYPE DIS DRG N° REV