


DOWNSHIRE HILL

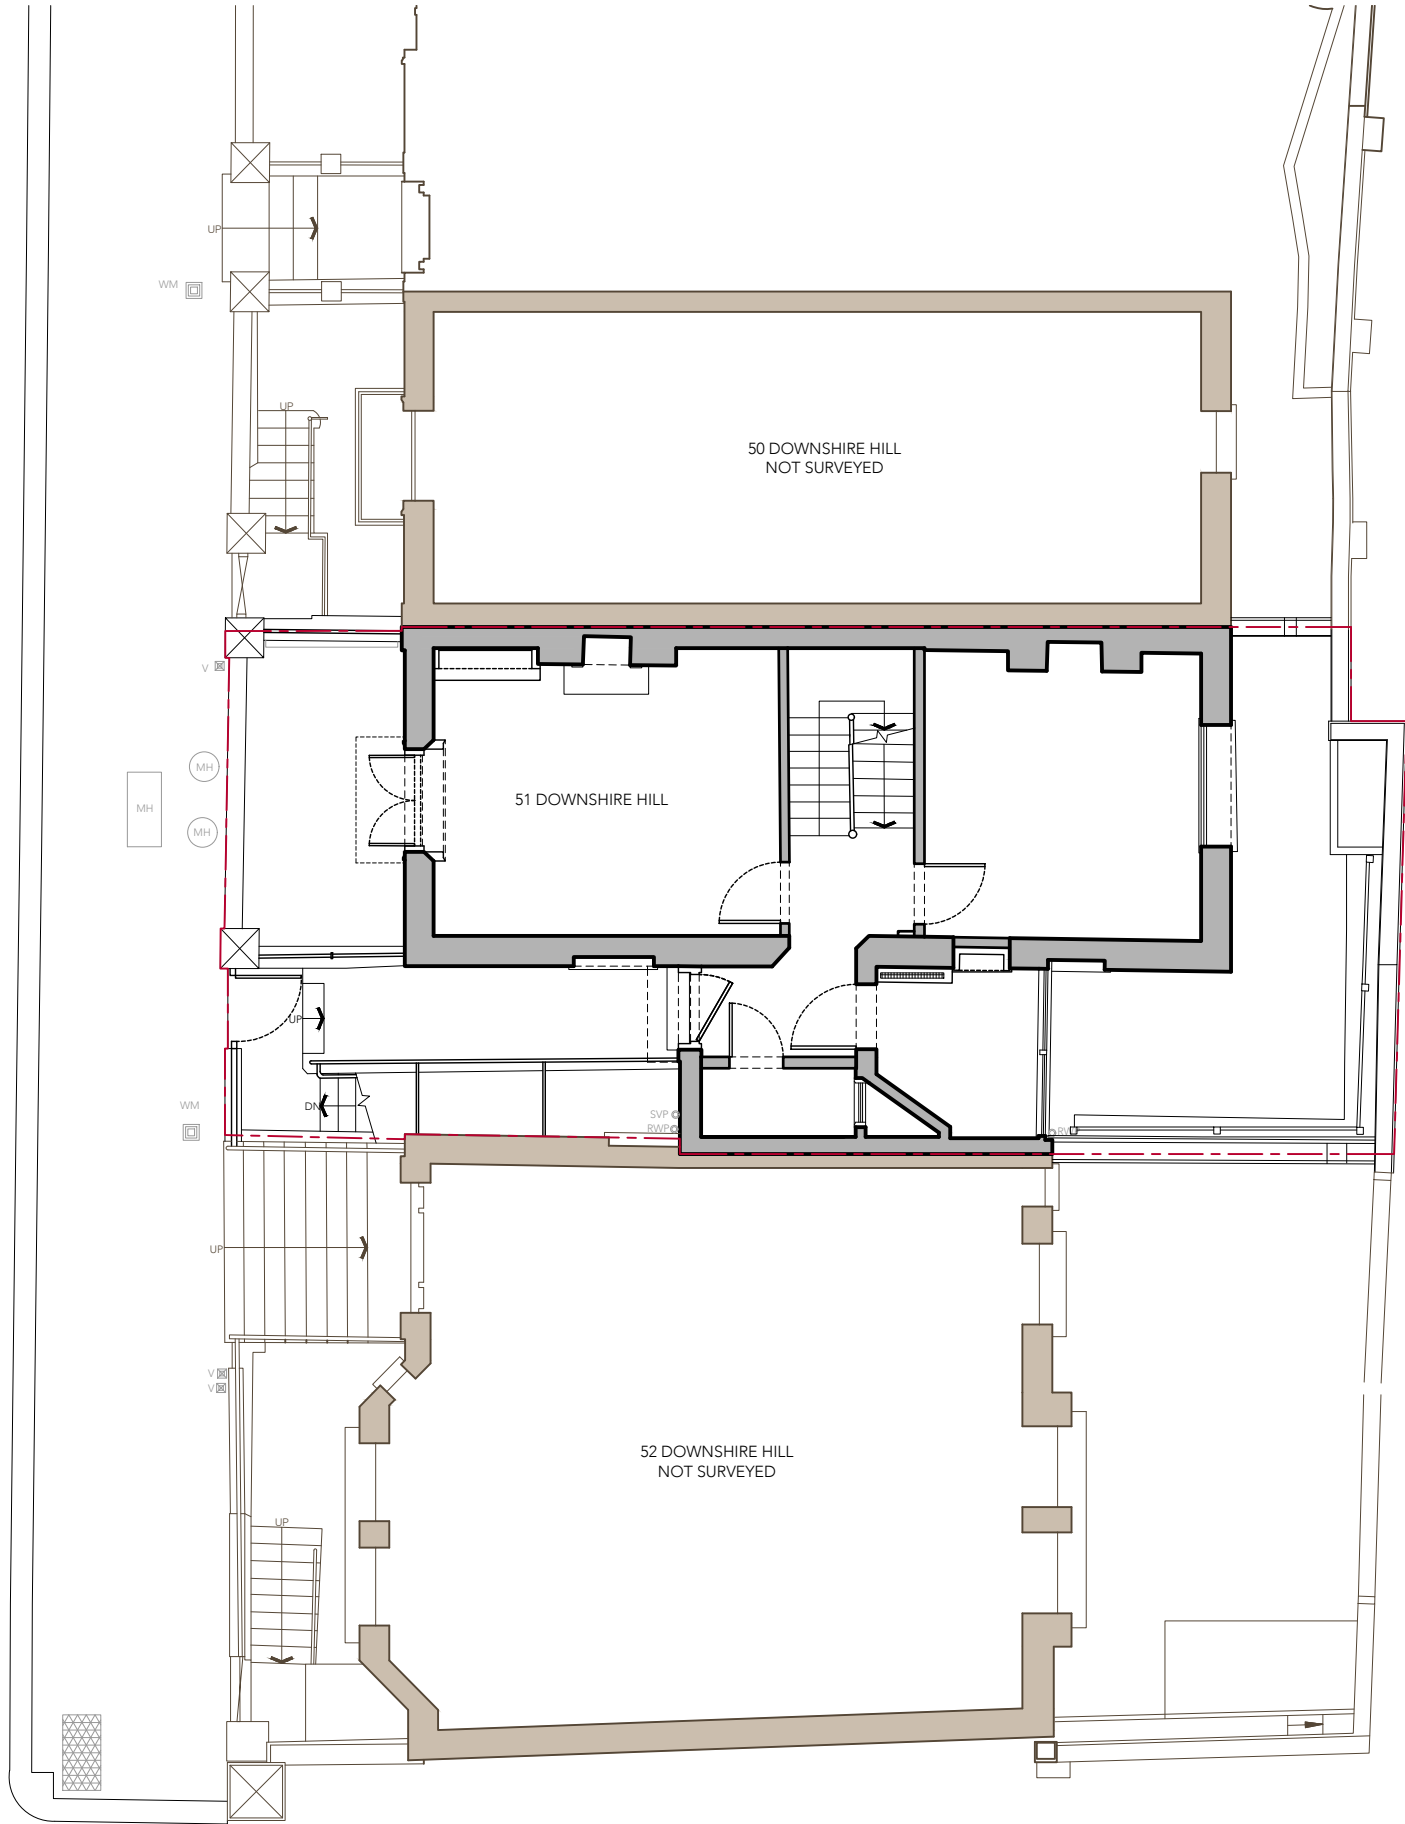

LEGEND	
SYMBOL	DESCRIPTION
	SITE BOUNDARY

This drawing is protected under Copyright and at no time should any portion of this drawing be reproduced or copied without the permission of the Architect.
(Design Copyright Act 1968)

This drawing must not be used for purposes other than that for which it is provided. It is supplied without liability for any errors or omissions.

Drawings only to be scaled for planning application purposes, all dimensions to be checked on site. All drawings subject to Statutory Authority Approval.

Notes	
No.	Date
1	11.09.2024
Rev	

Status **PLANNING**

TG STUDIO
ARCHITECTS + INTERIOR DESIGNERS

91A - 91B HEATH STREET
LONDON NW3 6SS
Tel 020 7636 3838
INFO WWW.TG-STUDIO.CO.UK

Project	51 DOWNSHIRE HILL, NW3 1PA				
Date	11.09.2024	Scale @ A3	1:100		
Drawing	SITE PLAN				
Drawn by	RV	Checked by	TG		
Job No.	279	Dwg No.	P-100	Rev	-