


DOWNSHIRE HILL

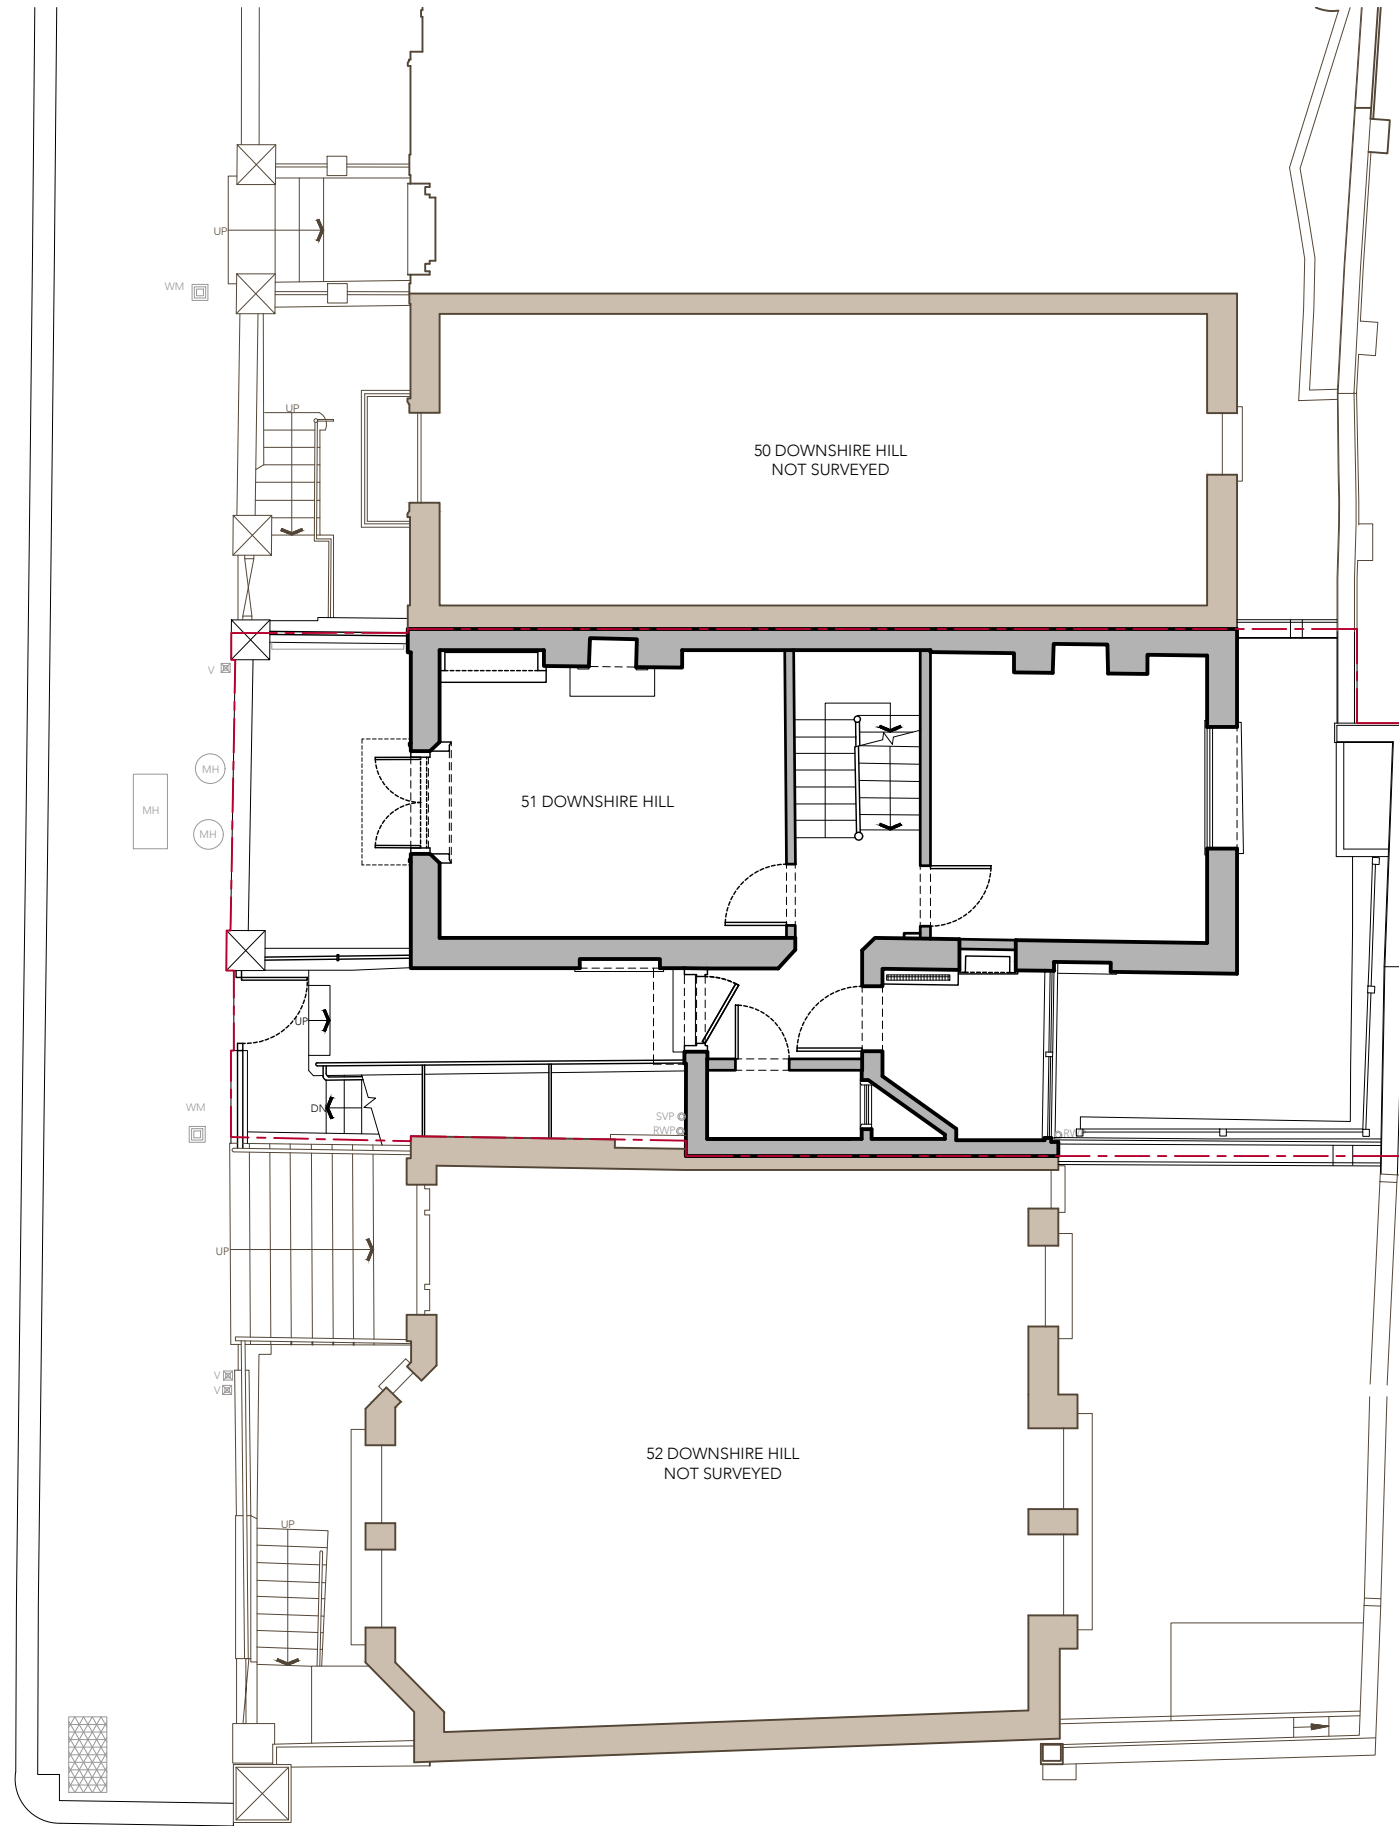

LEGEND	
SYMBOL	DESCRIPTION
	SITE BOUNDARY

This drawing is protected under Copyright and at no time should any portion of this drawing be reproduced or copied without the permission of the Architect. (Design Copyright Act 1968)

This drawing must not be used for purposes other than that for which it is provided. It is supplied without liability for any errors or omissions.

Drawings only to be scaled for planning application purposes, all dimensions to be checked on site. All drawings subject to Statutory Authority Approval.

Notes

No.	Rev	Date
-	PLANNING	11.09.2024

Status **PLANNING**



ARCHITECTS + INTERIOR DESIGNERS

91A - 91B HEATH STREET  
LONDON NW3 6SS  
Tel 020 7636 3838

INFO WWW.TG-STUDIO.CO.UK

Project 51 DOWNSHIRE HILL,  
NW3 1PA

Date	Scale @ A3
11.09.2024	1:100

Drawing SITE PLAN

Drawn by	Checked by
RV	TG

Job No.	Dwg No.	Rev
279	P-100	-