

 
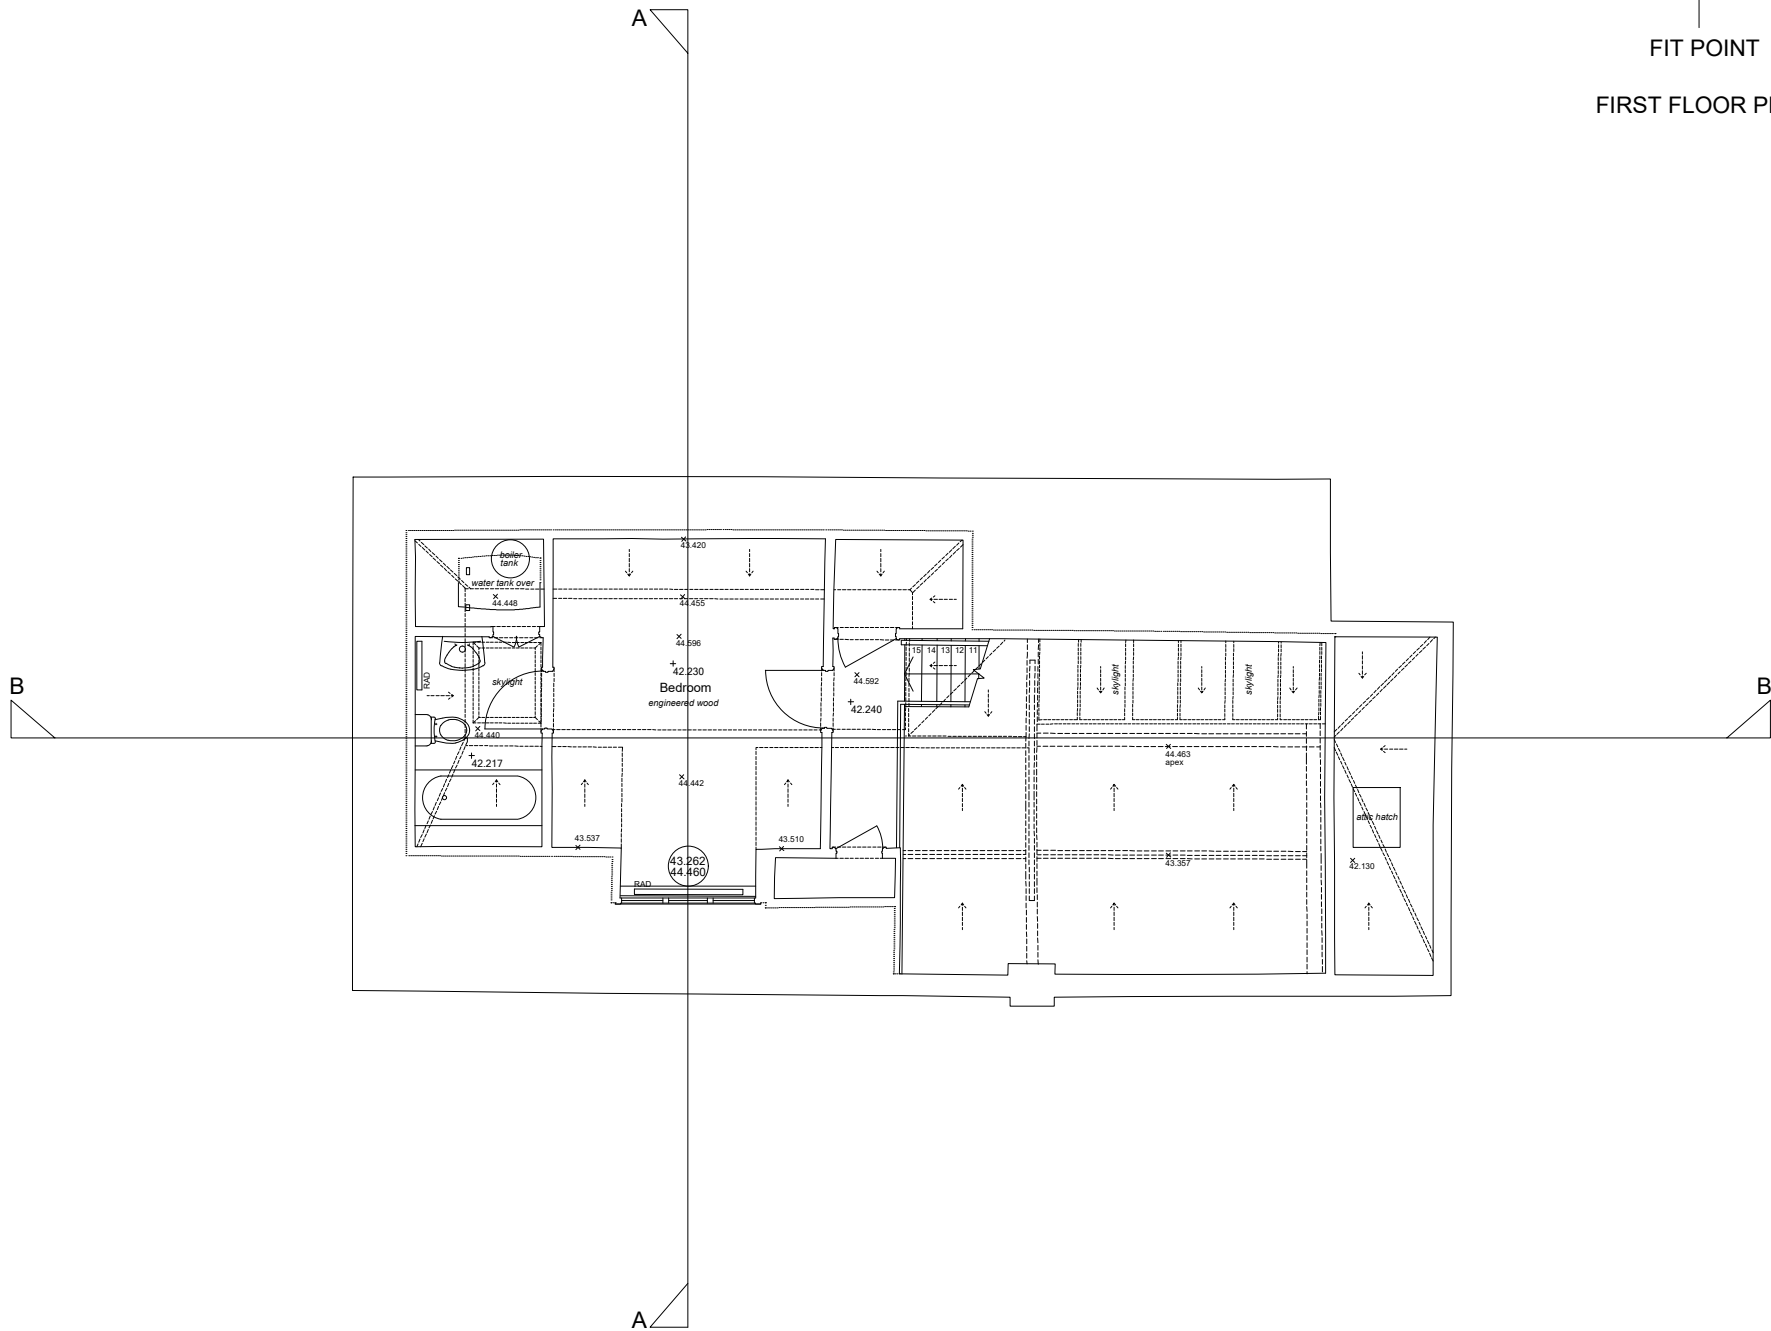


FIT POINT



FIRST FLOOR PLAN

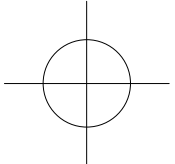



		CAD Surveys Ltd. Suite 2 KPC House Canterbury Road Willesborough Ashford TN24 0BP	
www.cadsurveys.co.uk		01233 635089	
Project :		10 Abbot's Pl North Maida Vale London NW6 4NP	
Drawing title :		First Floor Plan	
Scale:	Date :	Drawn by :	
1:100 @ A3	19/04/2023	SE	

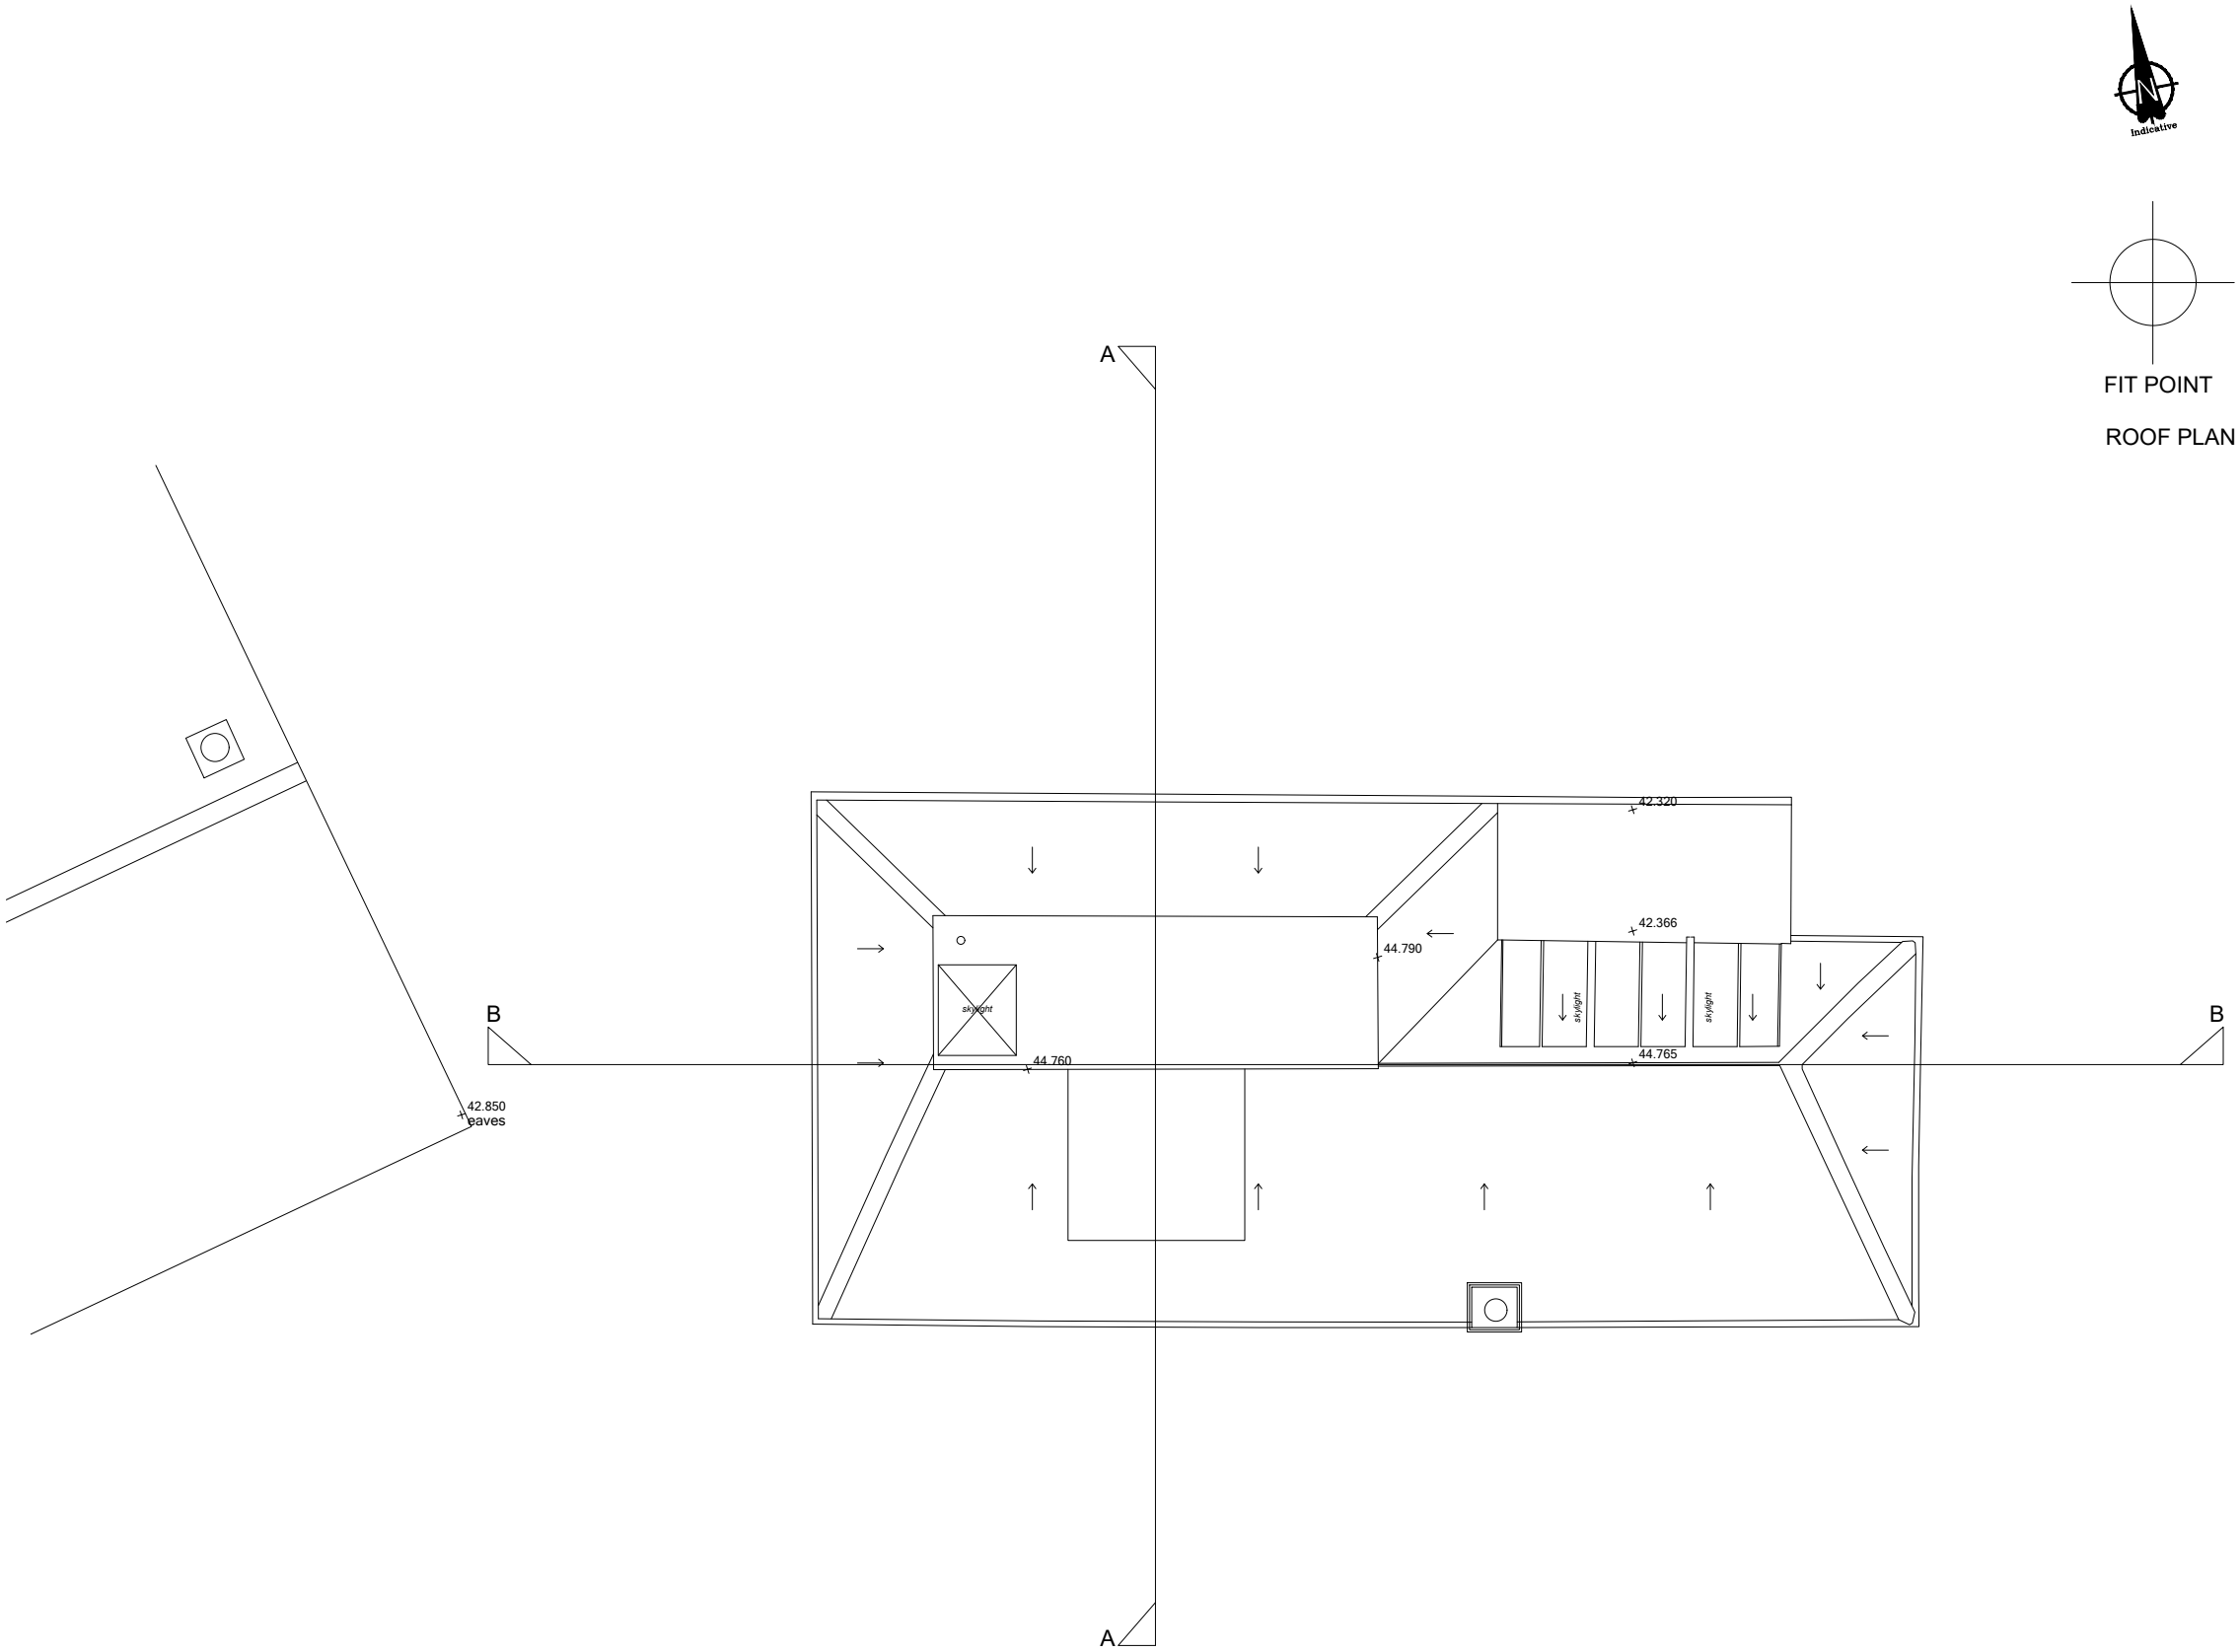


FIT POINT
ROOF PLAN

 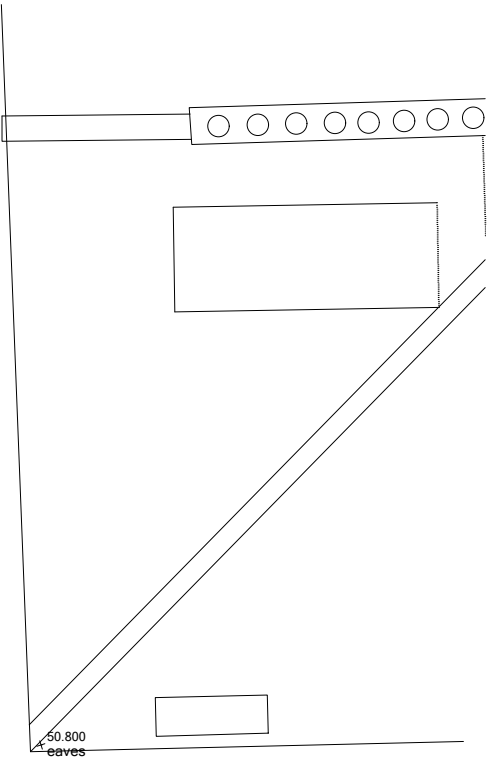



 www.cadsurveys.co.uk	CAD Surveys Ltd. Suite 2 KPC House Canterbury Road Willesborough Ashford TN24 0BP 01233 635089	
	Project : 10 Abbot's Pl North Maida Vale London NW6 4NP	
Drawing title : Roof Plan		
Scale: 1:100 @ A3	Date : 19/04/2023	Drawn by : SE

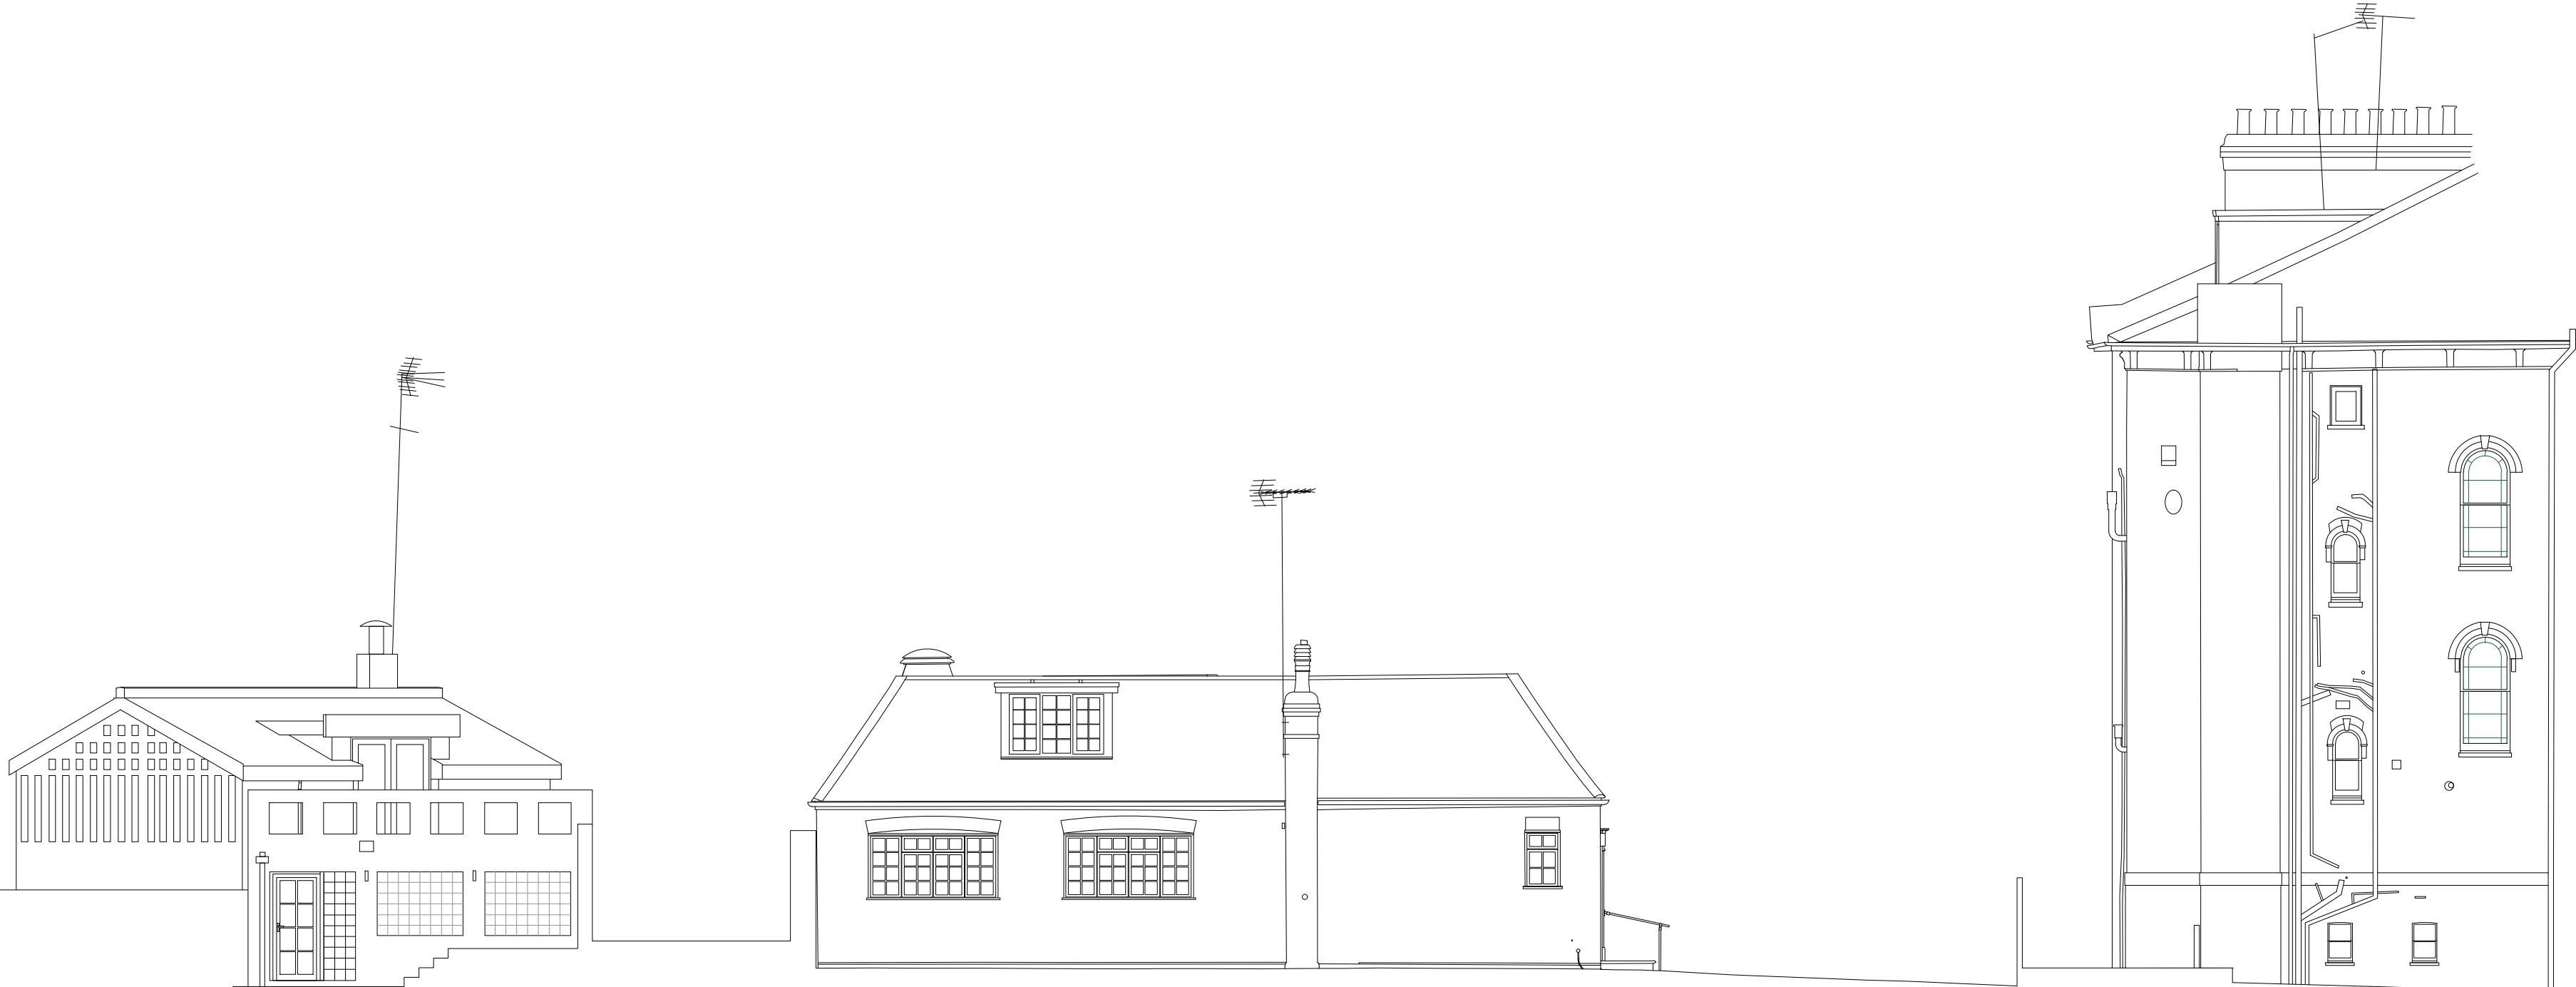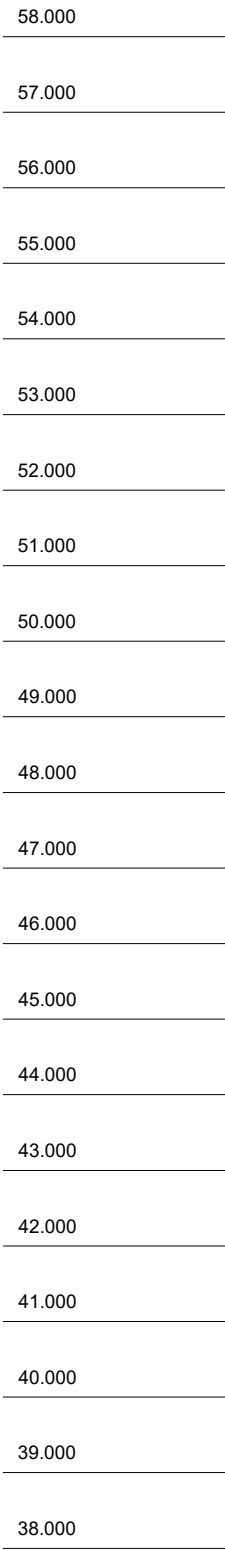


SOUTH-WEST ELEVATION

 





 www.cadsurveys.co.uk	CAD Surveys Ltd. Suite 2 KPC House Canterbury Road Willesborough Ashford TN24 0BP 01233 635089	
	Project : 10 Abbot's PI North Maida Vale London NW6 4NP	
Drawing title : South West Elevation		
Scale: 1:100 @ A2	Date : 19/04/2023	Drawn by : SE

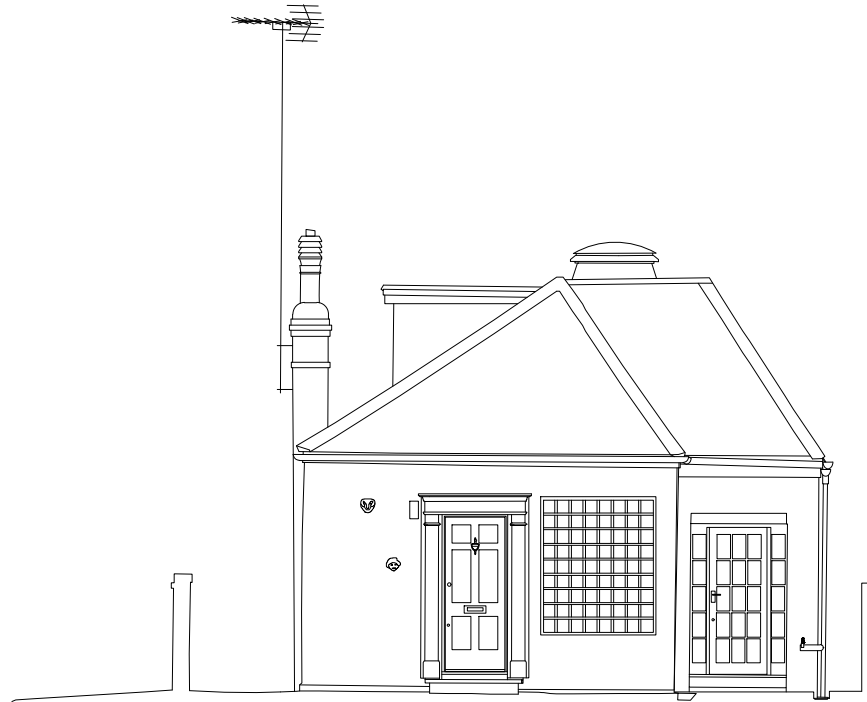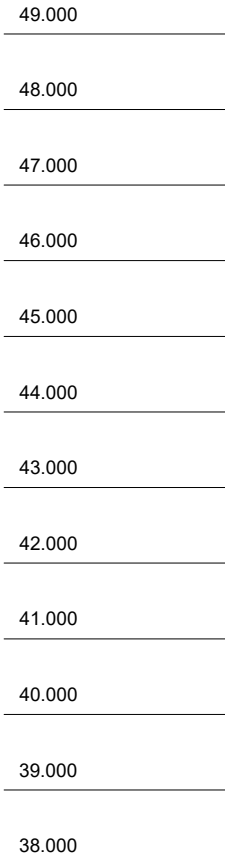



SOUTH-EAST ELEVATION

 


		CAD Surveys Ltd. Suite 2 KPC House Canterbury Road Willesborough Ashford TN24 0BP
www.cadsurveys.co.uk		01233 635089
Project :		10 Abbot's PI North Maida Vale London NW6 4NP
Drawing title : South East Elevation		
Scale: 1:100 @ A4	Date : 19/04/2023	Drawn by : SE

 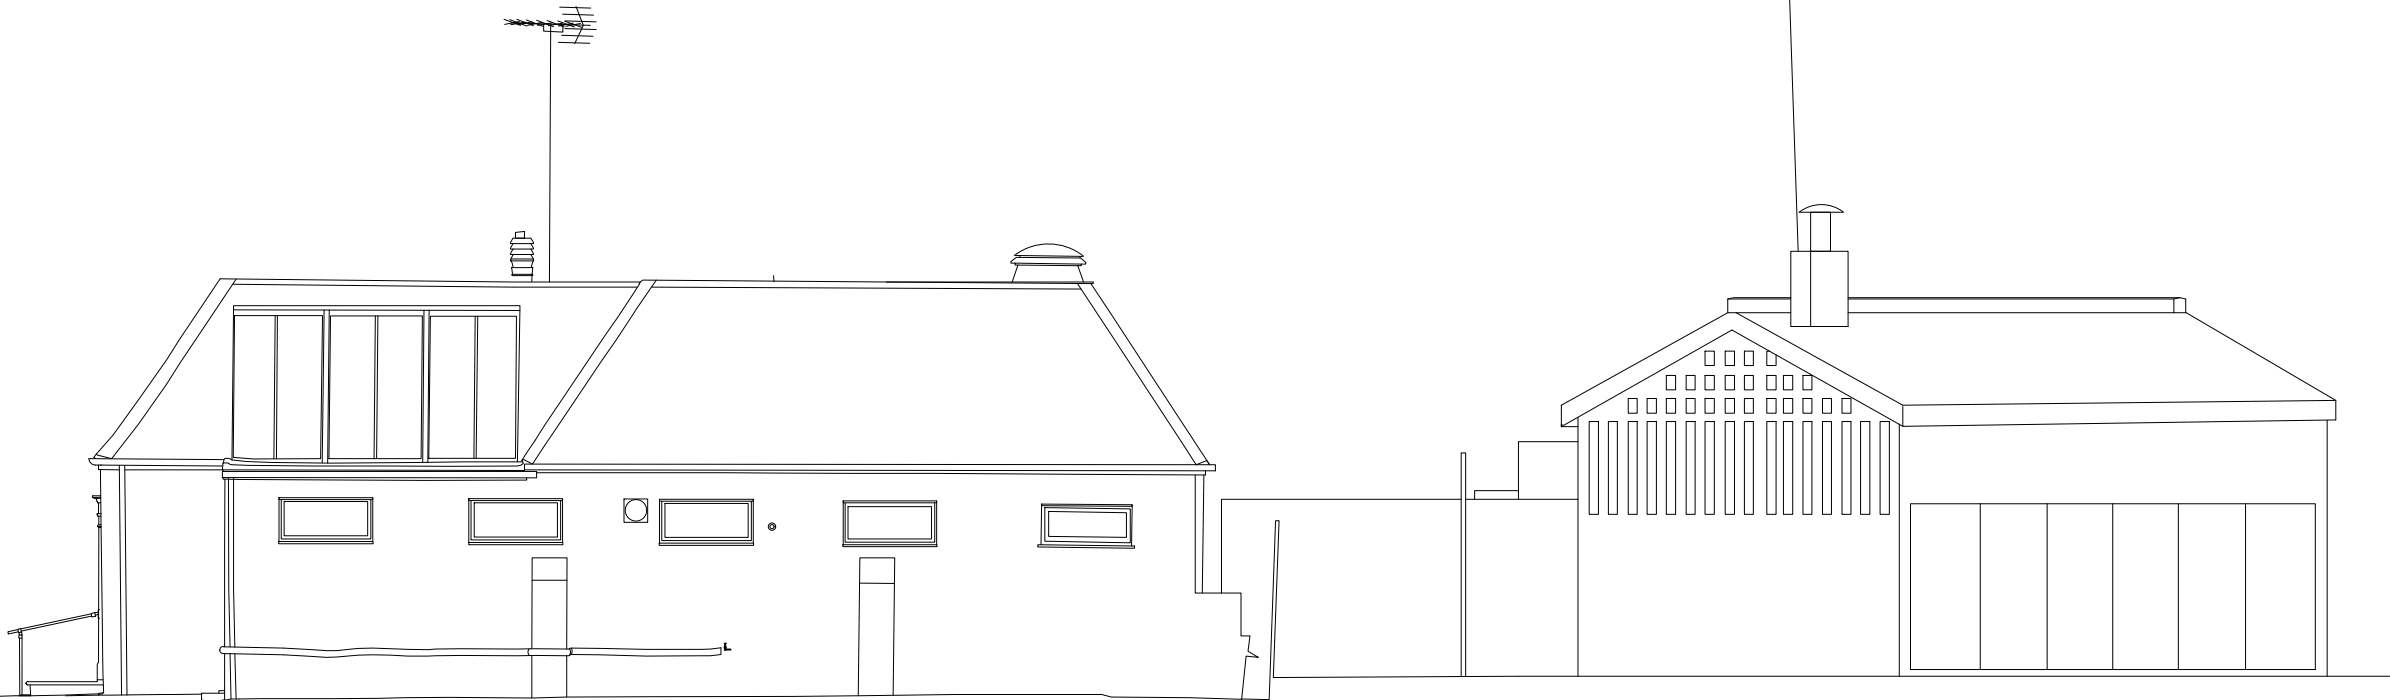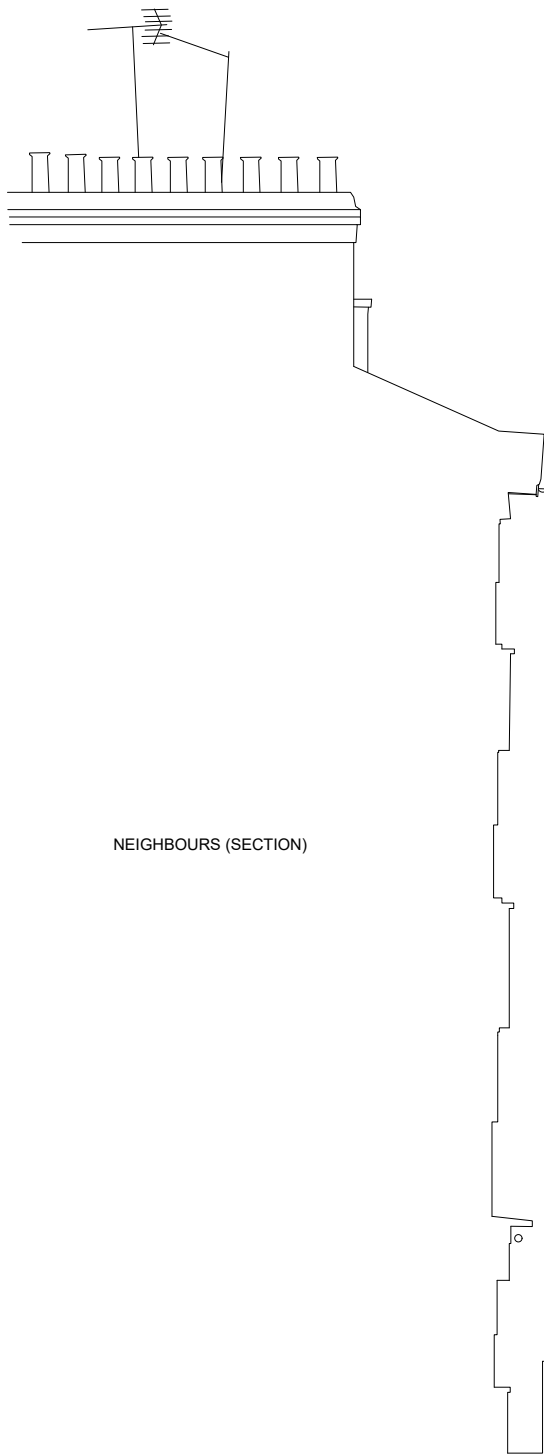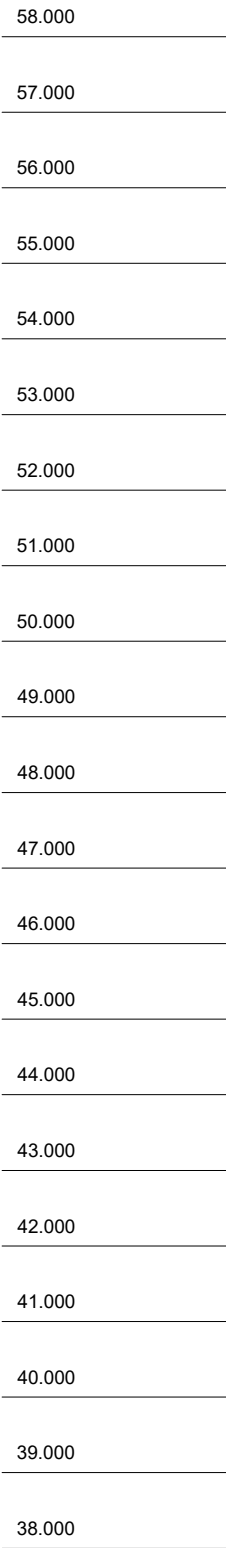



 www.cadsurveys.co.uk	CAD Surveys Ltd. Suite 2 KPC House Canterbury Road Willesborough Ashford TN24 0BP 01233 635089	
	Project : 10 Abbot's PI North Maida Vale London NW6 4NP	
Drawing title : North East Elevation		
Scale: 1:100 @ A2	Date : 19/04/2023	Drawn by : SE

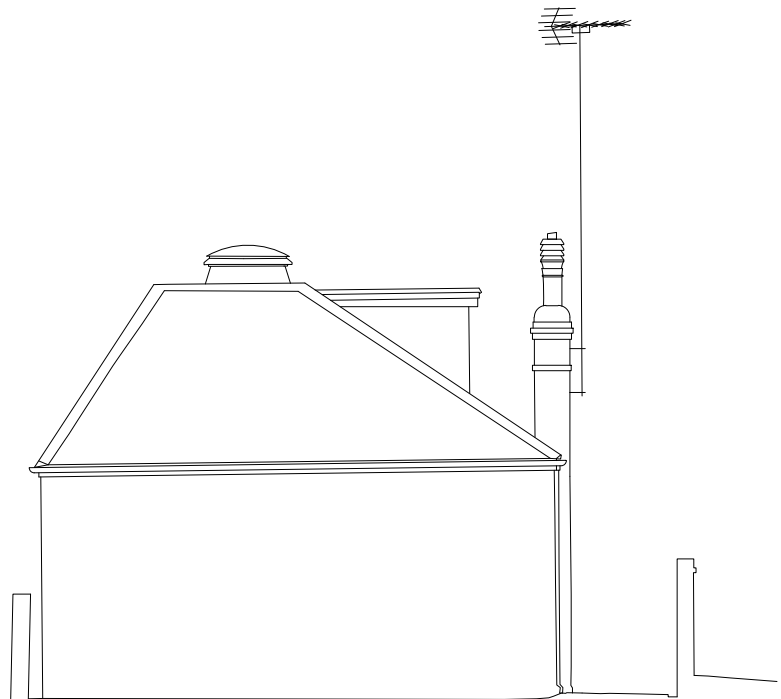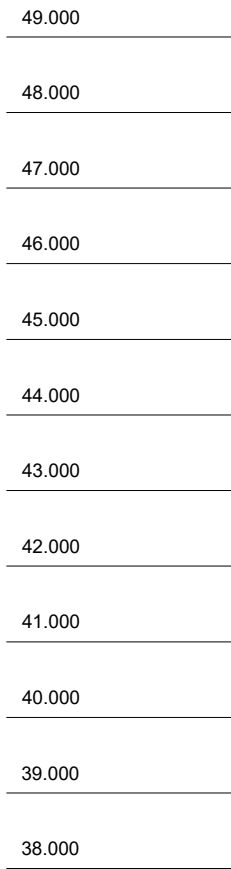


NORTH-WEST ELEVATION

 



			CAD Surveys Ltd. Suite 2 KPC House Canterbury Road Willesborough Ashford TN24 0BP		
www.cadsurveys.co.uk			01233 635089		
Project :			10 Abbot's PI North Maida Vale London NW6 4NP		
Drawing title : North West Elevation					
Scale: 1:100 @ A4		Date : 19/04/2023		Drawn by : SE	

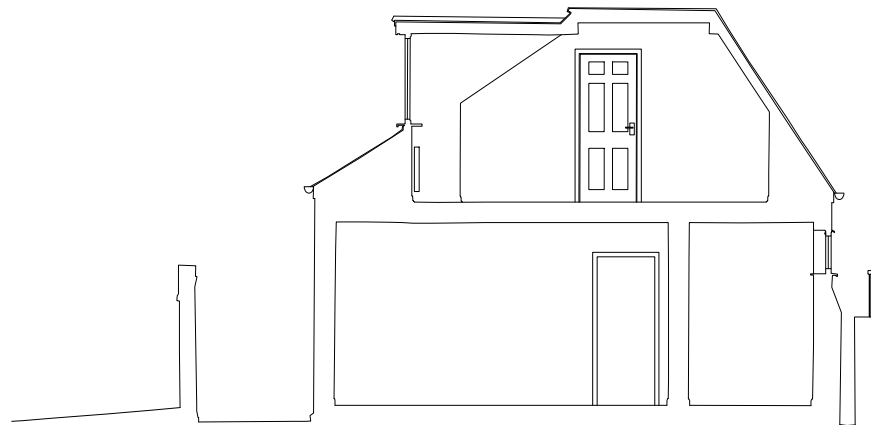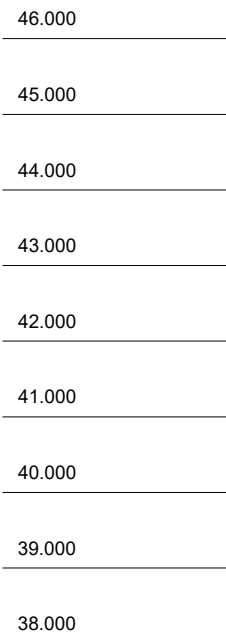


SECTION A

 

		CAD Surveys Ltd. Suite 2 KPC House Canterbury Road Willesborough Ashford TN24 0BP	
www.cadsurveys.co.uk		01233 635089	
Project :		10 Abbot's PI North Maida Vale London NW6 4NP	
Drawing title :			
Section - A			
Scale:	Date :	Drawn by :	
1:100 @ A4	19/04/2023	SE	

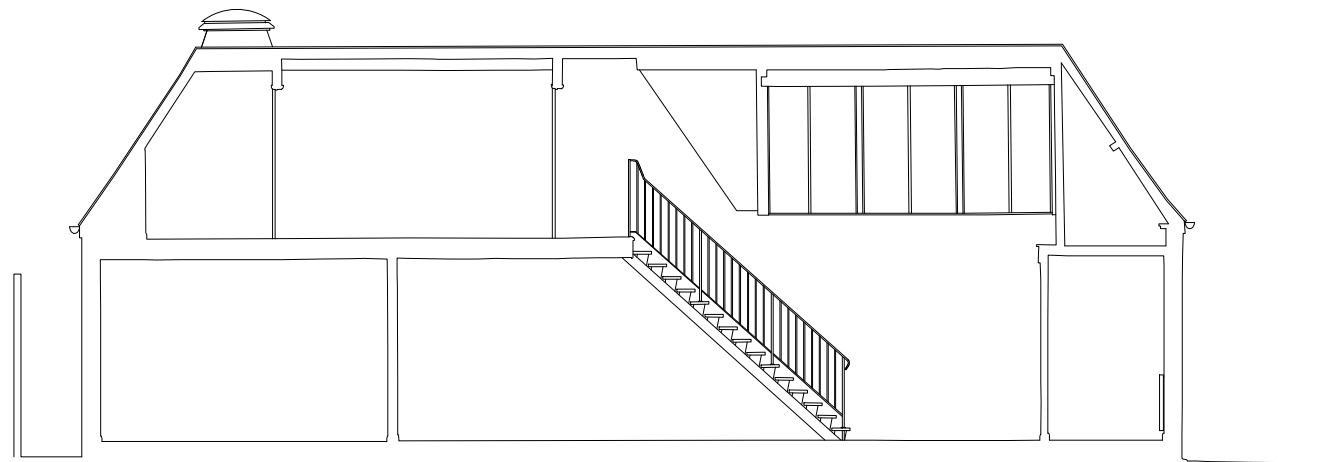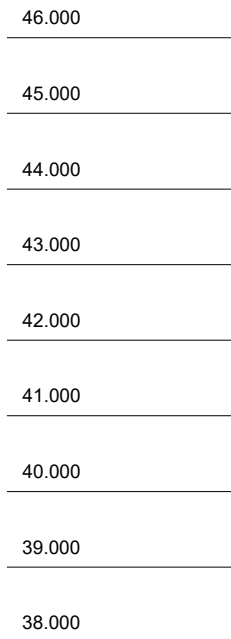

SECTION B

 

		CAD Surveys Ltd. Suite 2 KPC House Canterbury Road Willesborough Ashford TN24 0BP	
www.cadsurveys.co.uk		01233 635089	
Project :		10 Abbot's PI North Maida Vale London NW6 4NP	
Drawing title :		Section - A	
Scale: 1:100 @ A4	Date : 19/04/2023	Drawn by : SE	