



Plan

0 1 2 3 4 5m

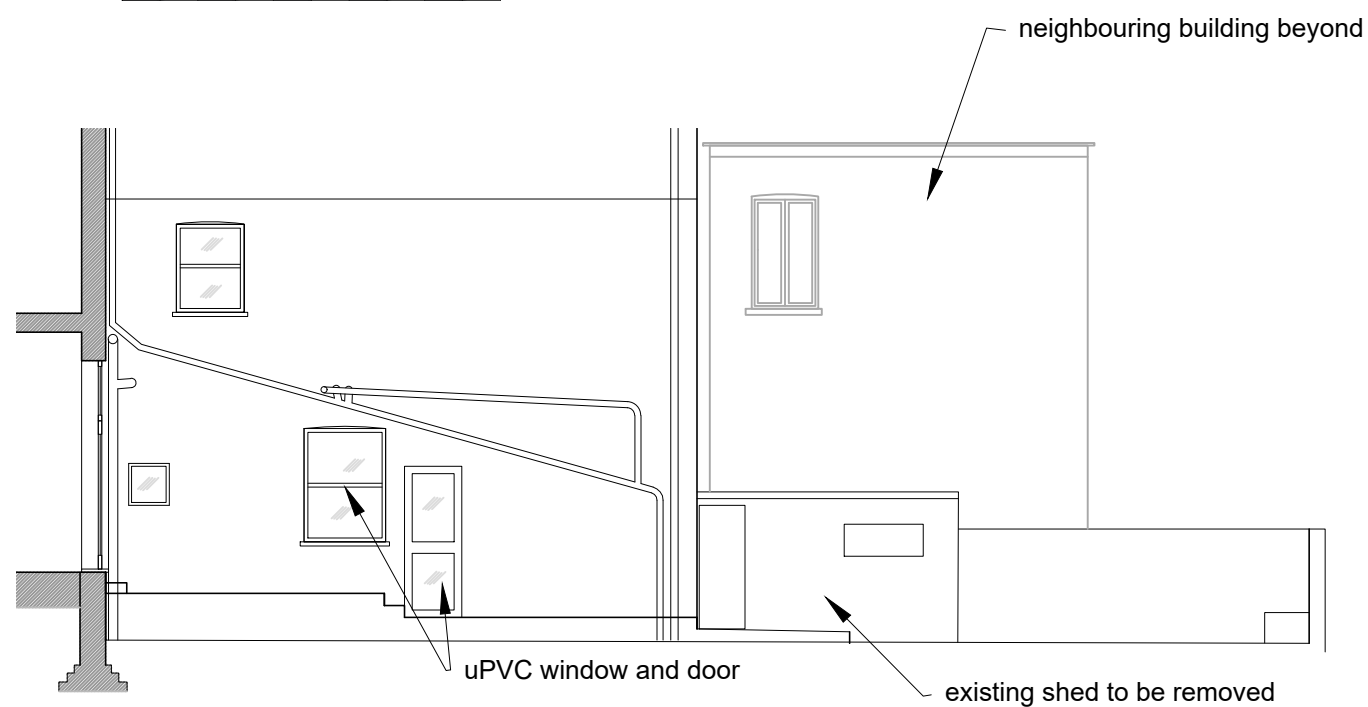

Side Elevation/Section

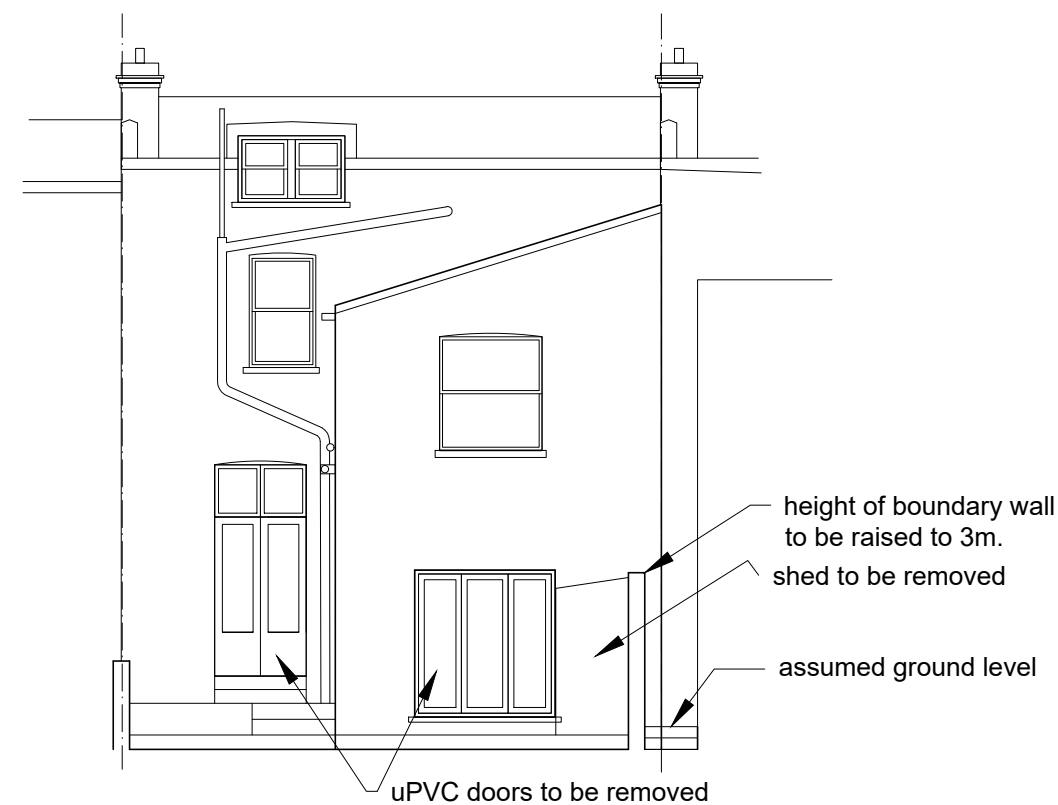

Rear Elevation

Revisions

AIVARS ARCHITECTS

Aivars Architect Ltd. Company No. 04648728

43B Eton Avenue . London NW3 3EP England
Tel 44(0)20 7794 5411 - ca@aivarsarchitects.com**12 SHERRIFF ROAD
LONDON NW6**

Drawing Title

EXISTING

Scale 1:100@A3 Issued DEC 2020

Status **PLANNING**

Job No. 246/P Dwg. No. / 02 Rev.