
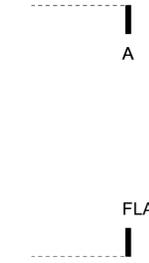




ARLINGTON ROAD

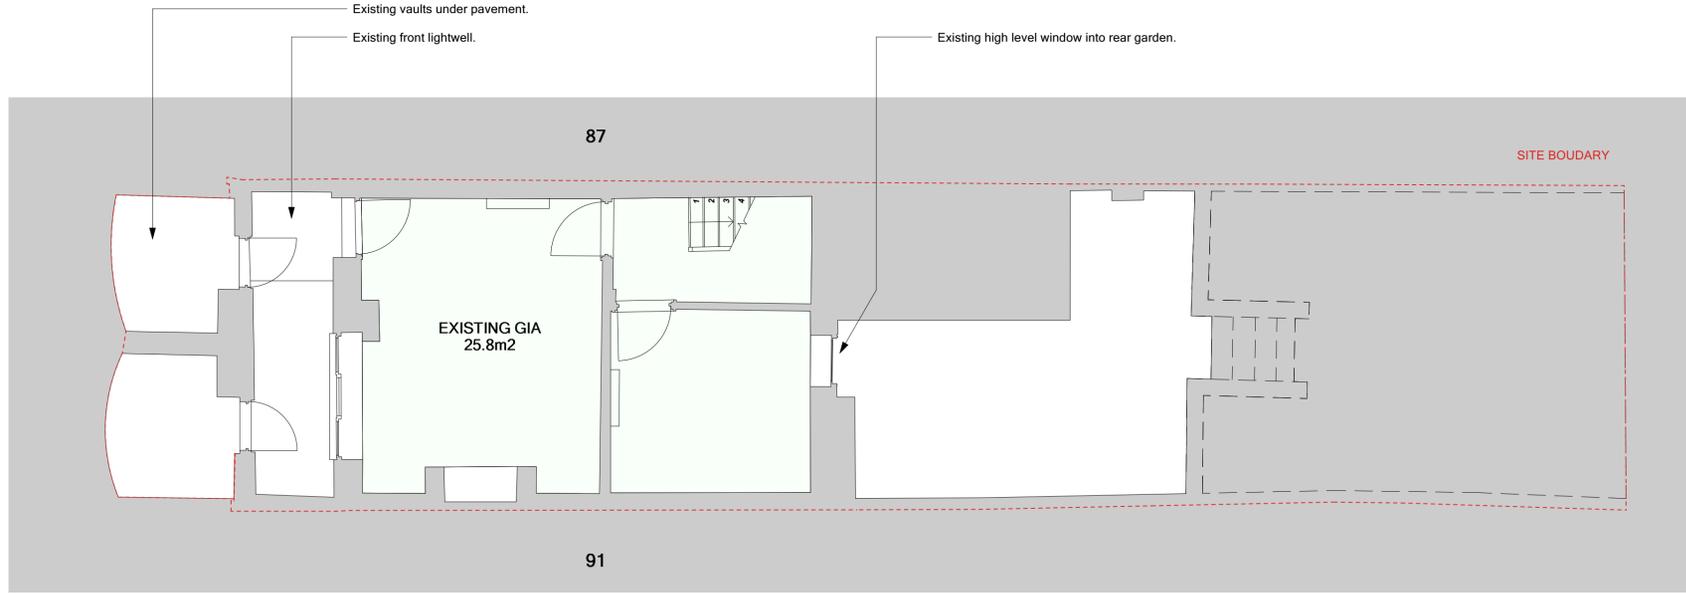

FLANK ELEVATION

1 Existing Basement Plan
Scale: 1:50

ARLINGTON ROAD

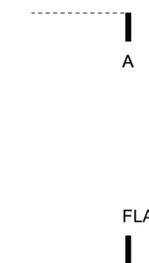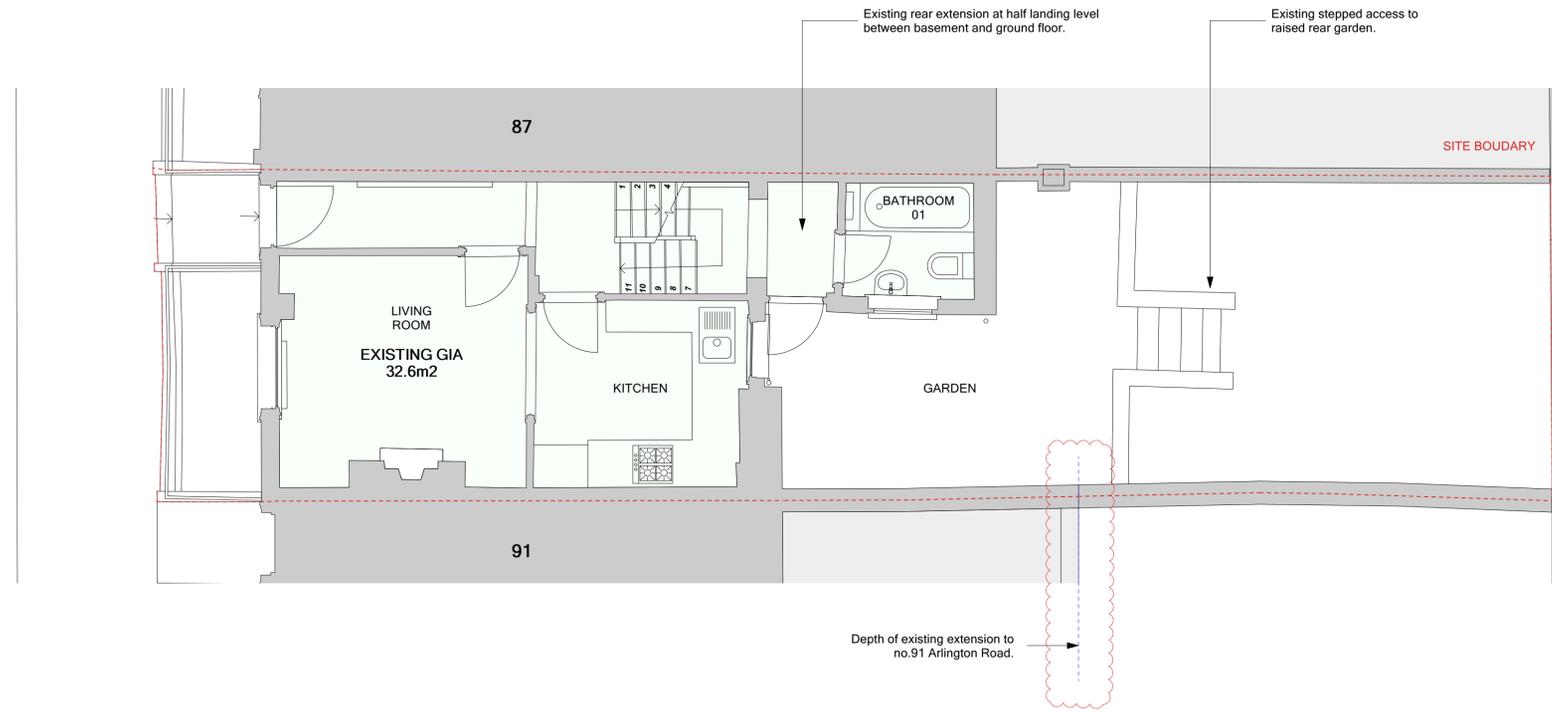

FLANK ELEVATION

2 Existing Ground Floor Plan
Scale: 1:50

EXISTING

PLANNING

Do not scale. Use figured dimensions only.
All dimensions to be checked on site.
All drawings to be read in conjunction with
the Structural Engineer's drawings.



89 ARLINGTON ROAD, NW1 7ES

EXISTING FLOOR PLANS

PROJECT	89 ARLINGTON ROAD
ADDRESS	89 ARLINGTON ROAD, NW1 7ES
CLIENT	Ian Pierson
AUTHOR	JA
DATE	19.08.2024
DRAWING	292-EX-100-02
SCALE	1:50 @ A1

**ARCHITECTURE
DESIGN
MUTINY**



(T.F) 07951 248 528
mutiny-architecture.com

DESCRIPTION	BY	DATE	REV

This drawing is the copyright of Mutiny Architecture Ltd. Not to be reproduced, retained or disclosed to any unauthorised person either wholly or in part without written permission.




ARLINGTON ROAD

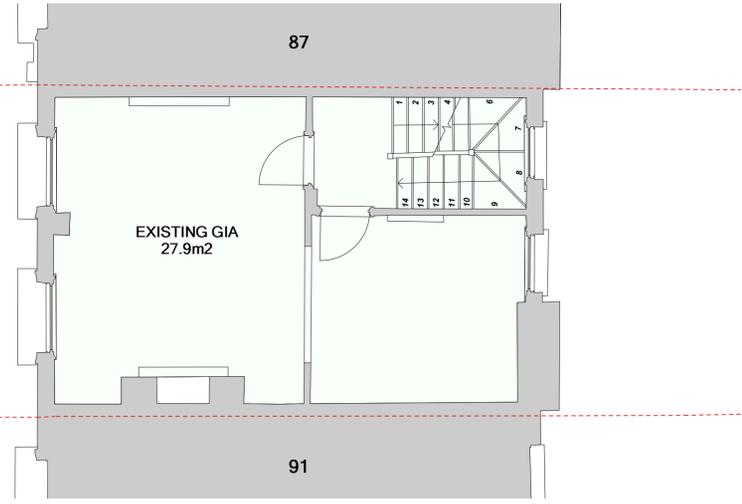 

FLANK ELEVATION

1 Existing First Floor Plan
Scale: 1:50

ARLINGTON ROAD

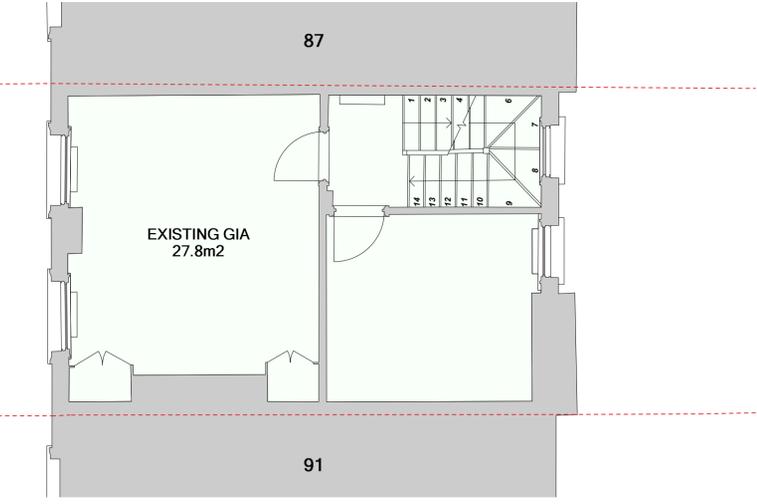

SITE BOUDARY



FLANK ELEVATION

2 Existing Second Floor Plan
Scale: 1:50

EXISTING

PLANNING

Do not scale. Use figured dimensions only.
All dimensions to be checked on site.
All drawings to be read in conjunction with
the Structural Engineer's drawings.



89 ARLINGTON ROAD, NW1 7ES

EXISTING FLOOR PLANS

PROJECT	89 ARLINGTON ROAD
ADDRESS	89 ARLINGTON ROAD, NW1 7ES
CLIENT	Ian Pierson
AUTHOR	JA
DATE	19.08.2024
DRAWING	292-EX-101-02
SCALE	1:50 @ A1




(T.F) 07951 248 528
mutiny-architecture.com

DESCRIPTION	BY	DATE	REV

This drawing is the copyright of Mutiny Architecture Ltd. Not to be reproduced, retained or disclosed to any unauthorised person either wholly or in part without written permission.



ARLINGTON ROAD

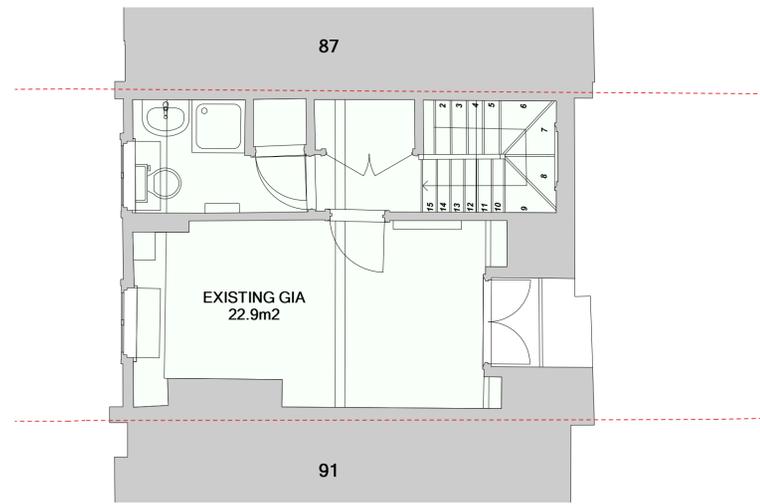


A

FLANK ELEVATION



1 Existing Third Floor Plan
Scale: 1:50

ARLINGTON ROAD

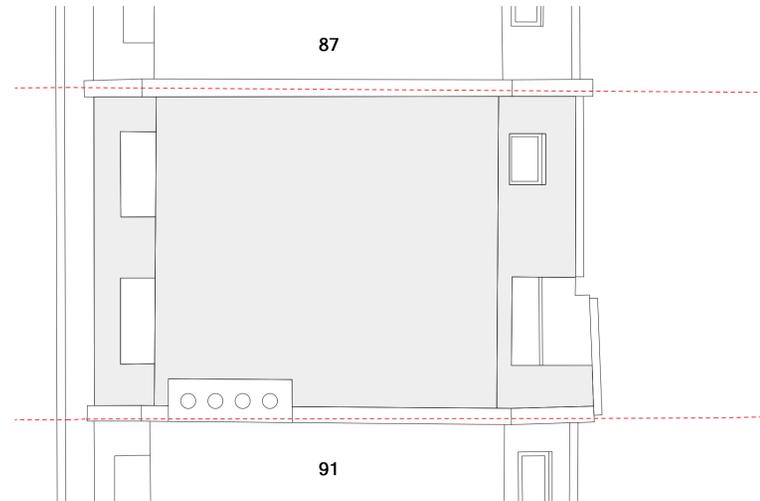

A

FLANK ELEVATION



2 Existing Roof Plan
Scale: 1:50

EXISTING

PLANNING

Do not scale. Use figured dimensions only.
All dimensions to be checked on site.
All drawings to be read in conjunction with
the Structural Engineer's drawings.



89 ARLINGTON ROAD, NW1 7ES

EXISTING FLOOR PLANS

PROJECT	89 ARLINGTON ROAD	
ADDRESS	89 ARLINGTON ROAD, NW1 7ES	
CLIENT	Ian Pierson	
AUTHOR	JA	
DATE	19.08.2024	SCALE 1:50 @ A1
DRAWING	292-EX-102-02	




(T.F) 07951 248 528
mutiny-architecture.com

DESCRIPTION	BY	DATE	REV

This drawing is the copyright of Mutiny Architecture Ltd. Not to be reproduced, retained or disclosed to any unauthorised person either wholly or in part without written permission.



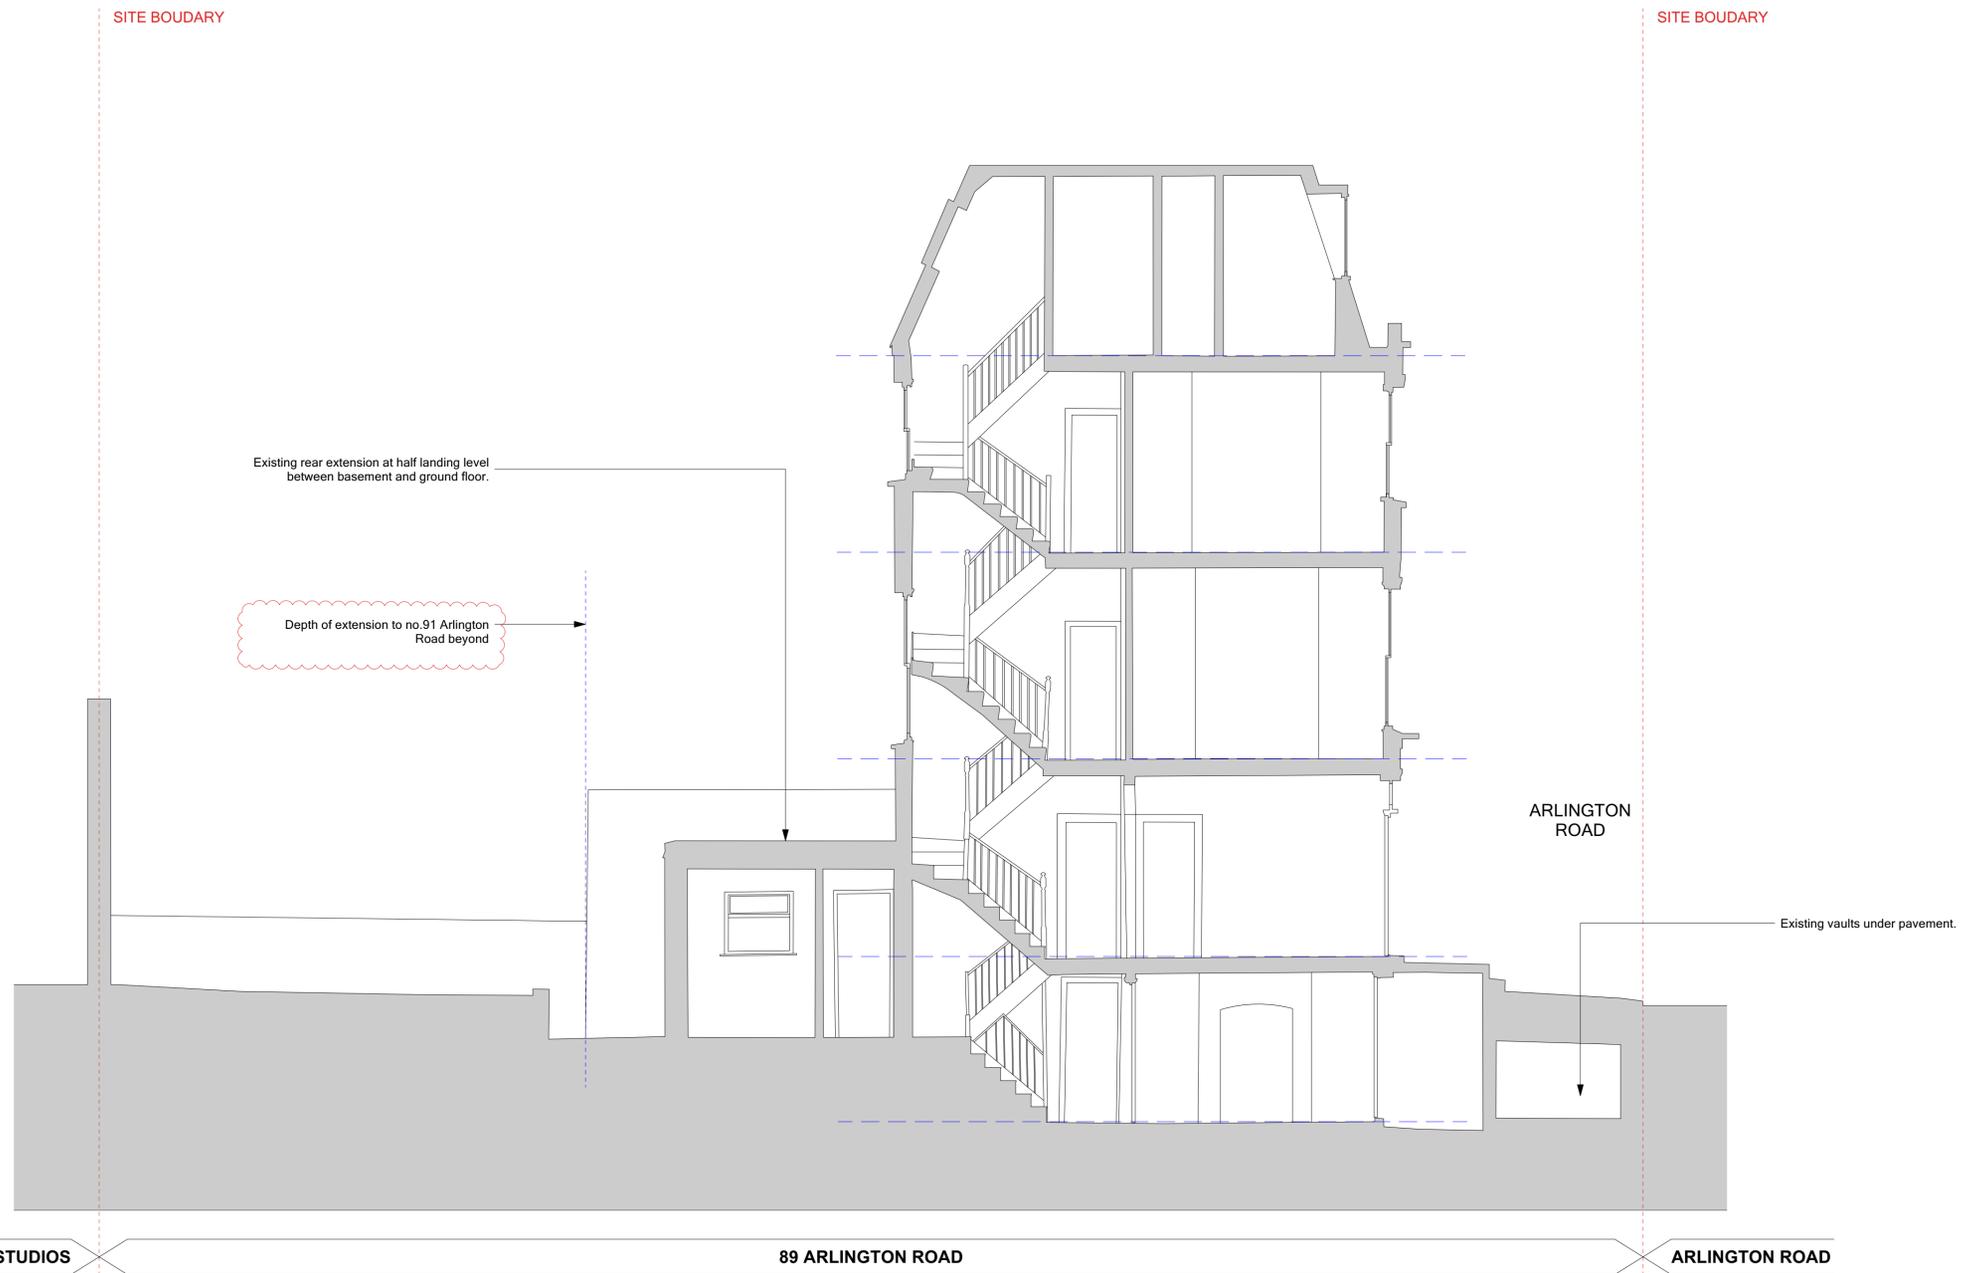

1 Existing Section AA
Scale: 1:50

EXISTING

PLANNING

Do not scale. Use figured dimensions only.
All dimensions to be checked on site.
All drawings to be read in conjunction with
the Structural Engineer's drawings.

89 ARLINGTON ROAD, NW17ES

EXISTING SECTION AA

PROJECT 89 ARLINGTON ROAD
ADDRESS 89 ARLINGTON ROAD, NW17ES
CLIENT Ian Pierson
AUTHOR JA
DATE 19.08.2024 SCALE 1:50 @ A1
DRAWING 292-EX-200-02




(T.F) 07951 248 528
mutiny-architecture.com

DESCRIPTION	BY	DATE	REV


This drawing is the copyright of Mutiny Architecture Ltd. Not to be reproduced, retained or disclosed to any unauthorised person either wholly or in part without written permission.



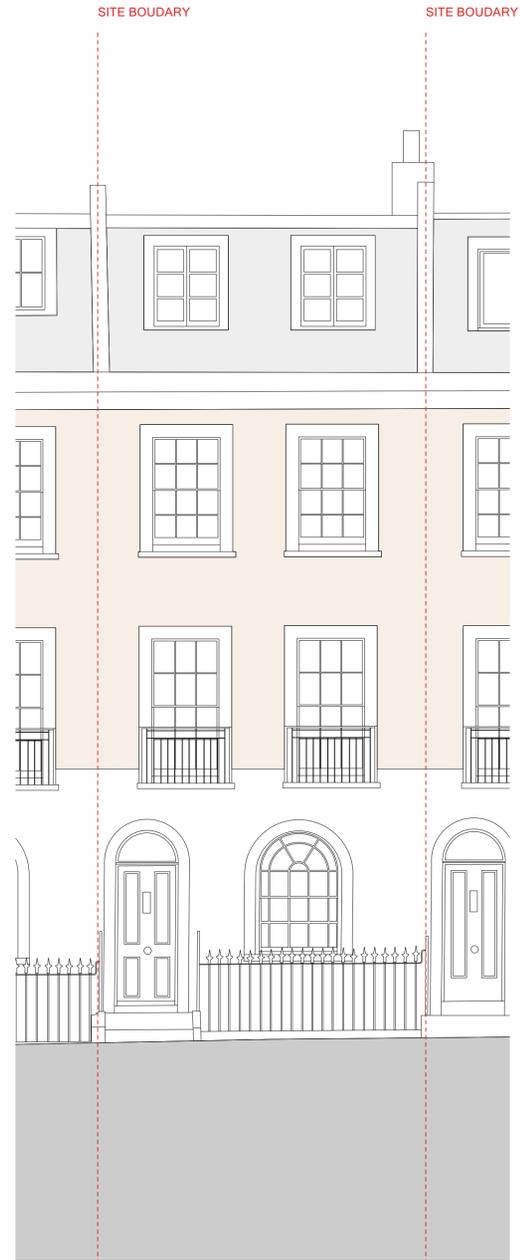

87 89 ARLINGTON ROAD 91

1 Existing Front Elevation
Scale: 1:50

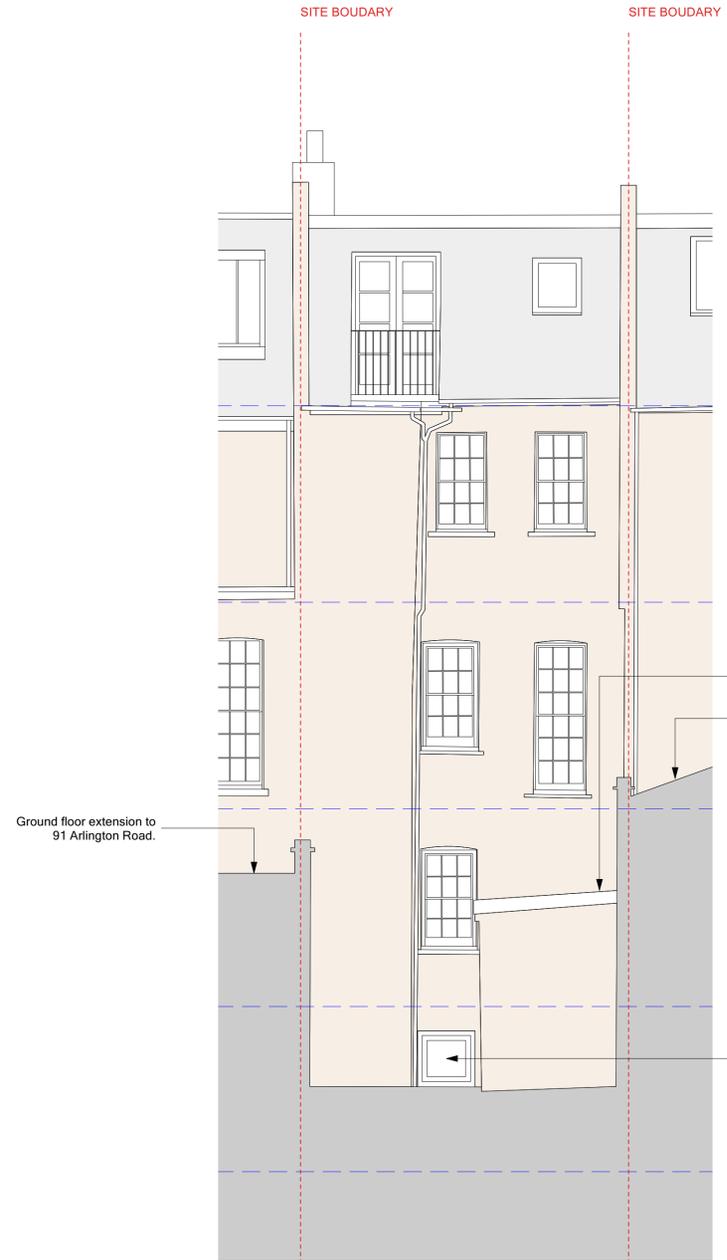

91 89 ARLINGTON ROAD 87

2 Existing Rear Elevation
Scale: 1:50

EXISTING

PLANNING

Do not scale. Use figured dimensions only.
All dimensions to be checked on site.
All drawings to be read in conjunction with the Structural Engineer's drawings.

89 ARLINGTON ROAD, NW1 7ES

EXISTING ELEVATIONS

PROJECT	89 ARLINGTON ROAD		
ADDRESS	89 ARLINGTON ROAD, NW1 7ES		
CLIENT	Ian Pierson		
AUTHOR	JA		
DATE	19.08.2024	SCALE	1:50 @ A1
DRAWING	292-EX-300-02		

**ARCHITECTURE
DESIGN
MUTINY**

(T.F) 07951 248 528
mutiny-architecture.com


DESCRIPTION	BY	DATE	REV

This drawing is the copyright of Mutiny Architecture Ltd. Not to be reproduced, retained or disclosed to any unauthorised person either wholly or in part without written permission.

SITE BOUDARY

SITE BOUDARY

ARLINGTON ROAD

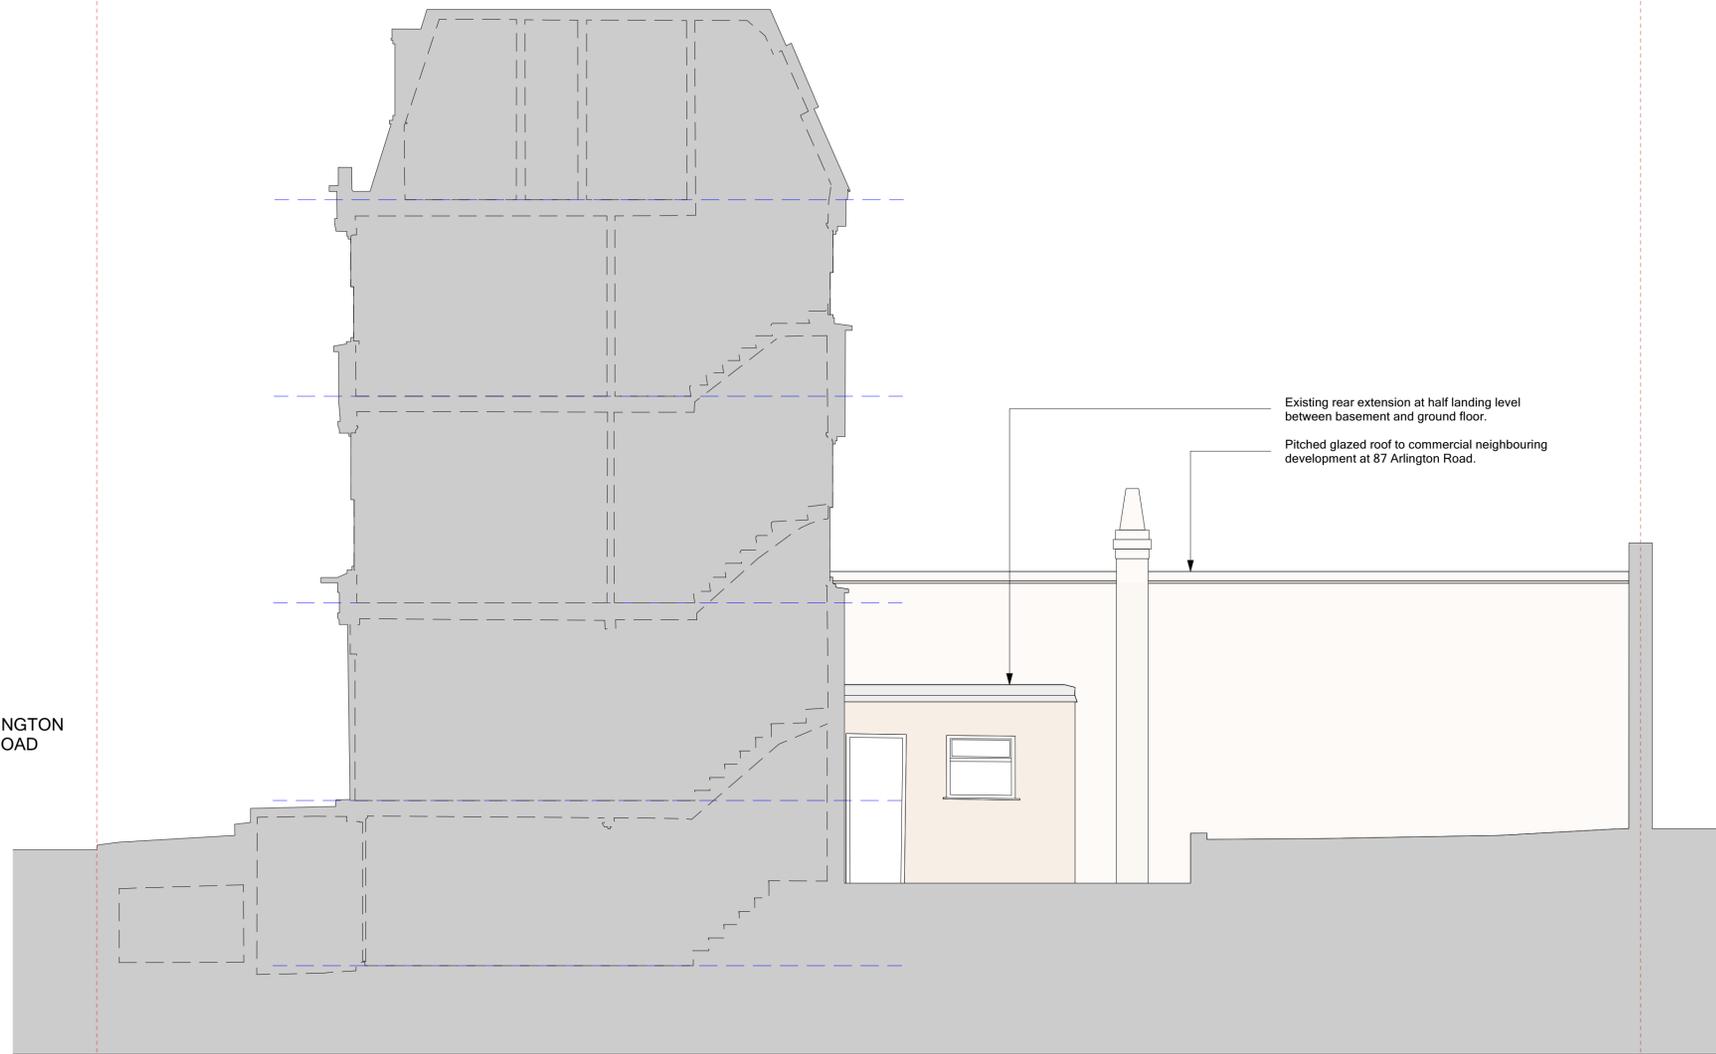

ARLINGTON ROAD

89 ARLINGTON ROAD

DELANCEY STUDIOS

1 Existing Flank Elevation
Scale: 1:50

EXISTING

PLANNING

Do not scale. Use figured dimensions only.
All dimensions to be checked on site.
All drawings to be read in conjunction with
the Structural Engineer's drawings.

89 ARLINGTON ROAD, NW1 7ES

EXISTING FLANK ELEVATION

PROJECT 89 ARLINGTON ROAD
 ADDRESS 89 ARLINGTON ROAD, NW1 7ES
 CLIENT Ian Pierson
 AUTHOR JA
 DATE 19.08.2024 SCALE 1:50 @ A1
 DRAWING 292-EX-301-02



(T.F) 07951 248 528
 mutiny-architecture.com


DESCRIPTION	BY	DATE	REV

This drawing is the copyright of Mutiny Architecture Ltd. Not to be reproduced, retained or disclosed to any unauthorised person either wholly or in part without written permission.



ARLINGTON ROAD

A

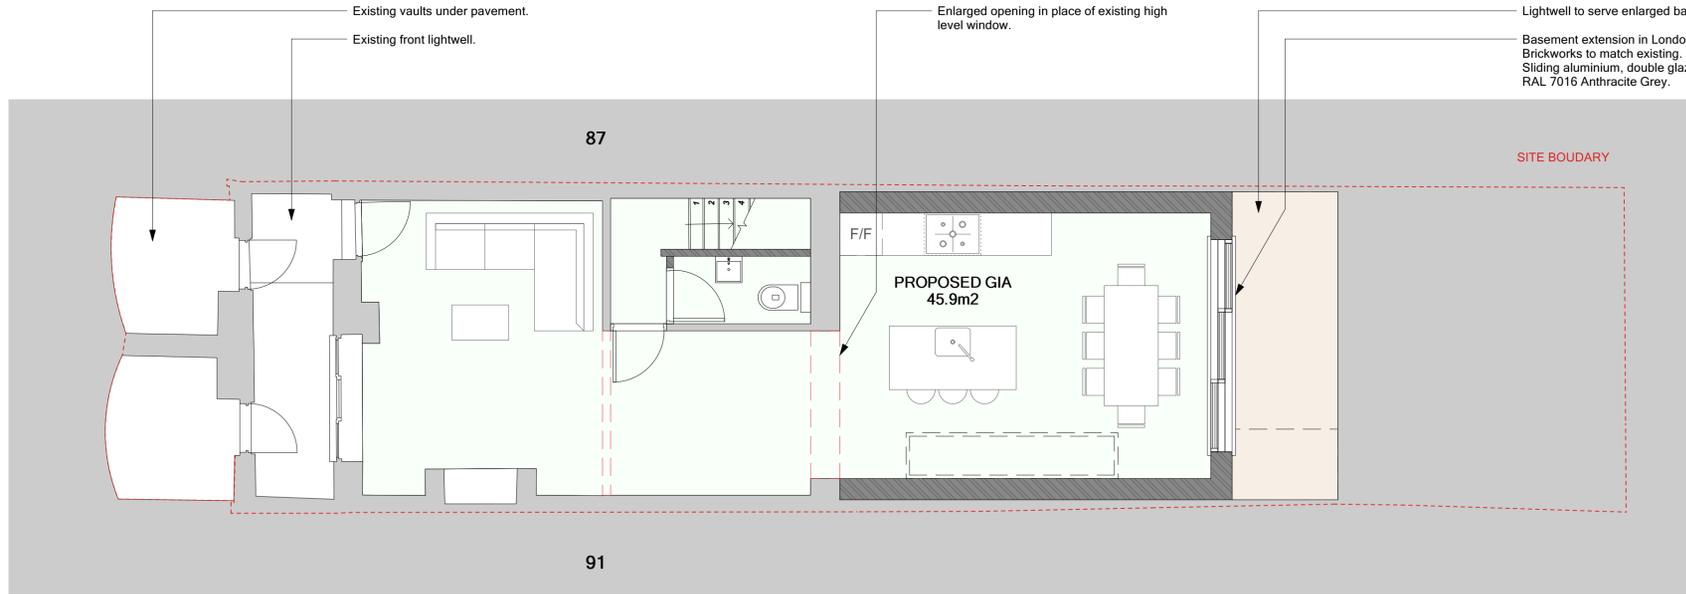


A

FLANK ELEVATION

1 Proposed Basement Plan
Scale: 1:50

ARLINGTON ROAD

A

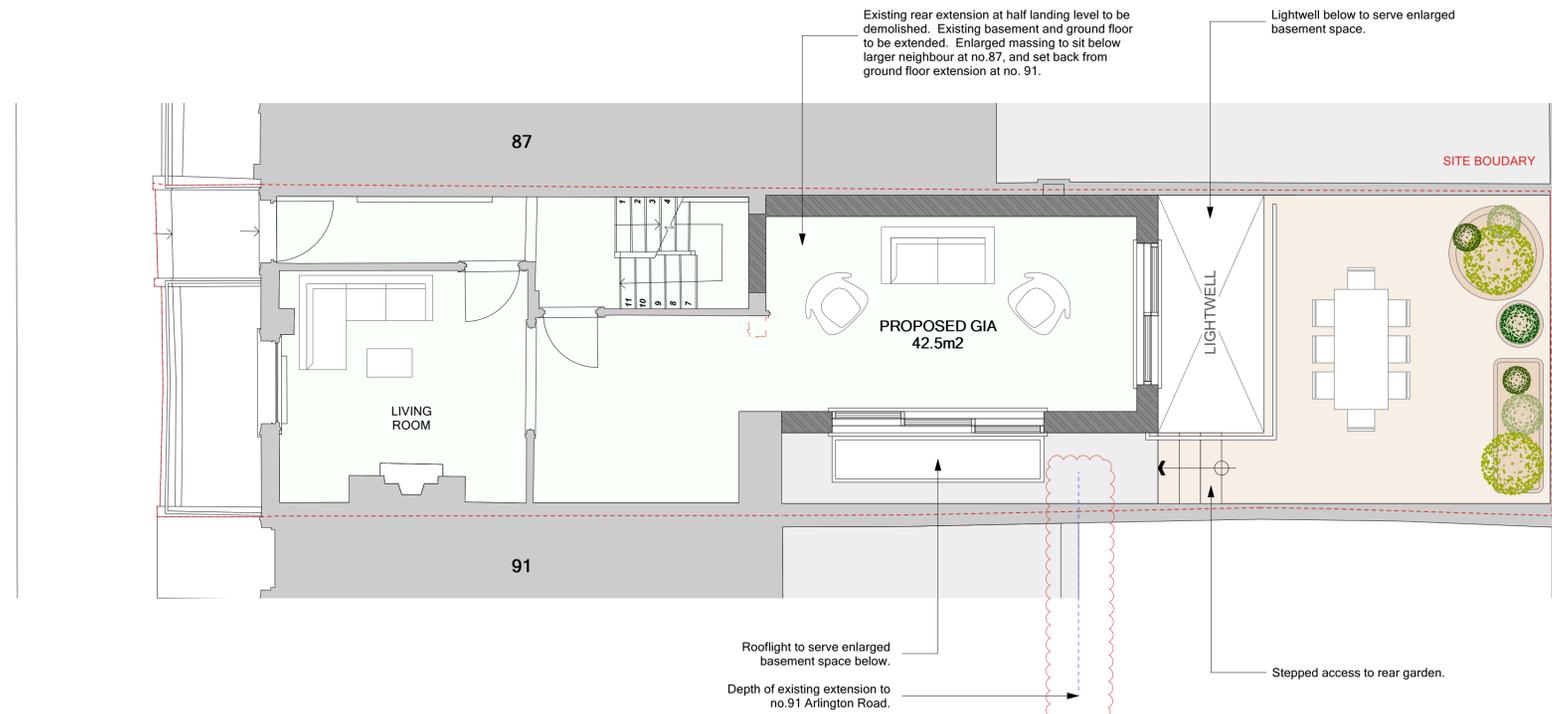

A

FLANK ELEVATION

2 Proposed Ground Floor Plan
Scale: 1:50

PLANNING

Do not scale. Use figured dimensions only.
All dimensions to be checked on site.
All drawings to be read in conjunction with the Structural Engineer's drawings.



89 ARLINGTON ROAD, NW1 7ES

PROPOSED FLOOR PLANS

PROJECT	89 ARLINGTON ROAD		
ADDRESS	89 ARLINGTON ROAD, NW1 7ES		
CLIENT	Ian Pierson		
AUTHOR	JA		
DATE	19.08.2024	SCALE	1:50 @ A1
DRAWING	292-PL-100-02		




(T.F) 07951 248 528
mutiny-architecture.com

DESCRIPTION	BY	DATE	DCV

This drawing is the copyright of Mutiny Architecture Ltd. Not to be reproduced, retained or disclosed to any unauthorised person either wholly or in part without written permission.




ARLINGTON ROAD

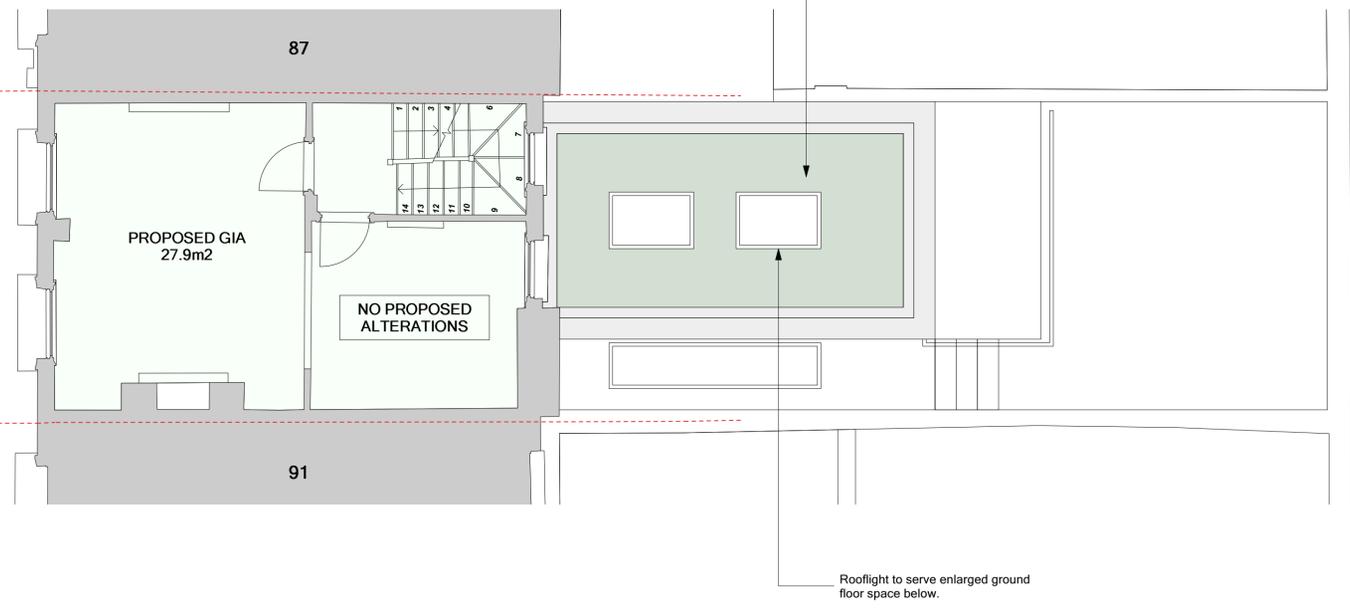

FLANK ELEVATION

1 Proposed First Floor Plan
Scale: 1:50

ARLINGTON ROAD

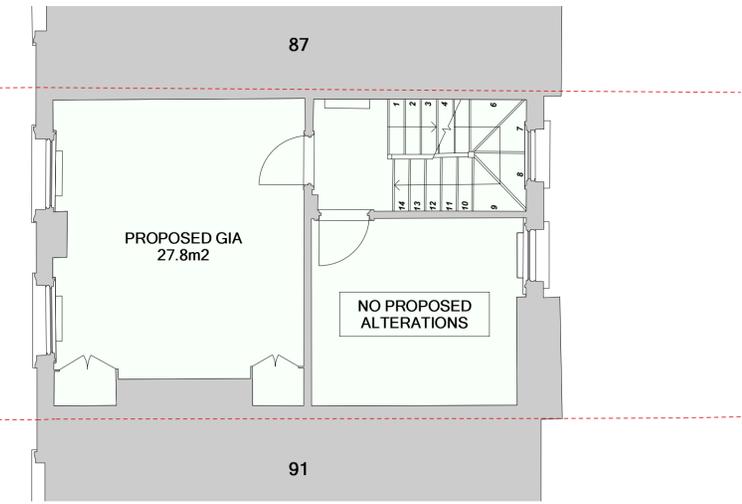

FLANK ELEVATION

2 Proposed Second Floor Plan
Scale: 1:50



Do not scale. Use figured dimensions only.
All dimensions to be checked on site.
All drawings to be read in conjunction with
the Structural Engineer's drawings.



89 ARLINGTON ROAD, NW1 7ES

PROPOSED FLOOR PLANS

PROJECT	89 ARLINGTON ROAD		
ADDRESS	89 ARLINGTON ROAD, NW1 7ES		
CLIENT	Ian Pierson		
AUTHOR	JA		
DATE	19.08.2024	SCALE	1:50 @ A1
DRAWING	292-PL-101-02		





(T.F) 07951 248 528
mutiny-architecture.com

PLANNING

DESCRIPTION	BY	DATE	DCV

This drawing is the copyright of Mutiny Architecture Ltd. Not to be reproduced, retained or disclosed to any unauthorised person either wholly or in part without written permission.


ARLINGTON ROAD

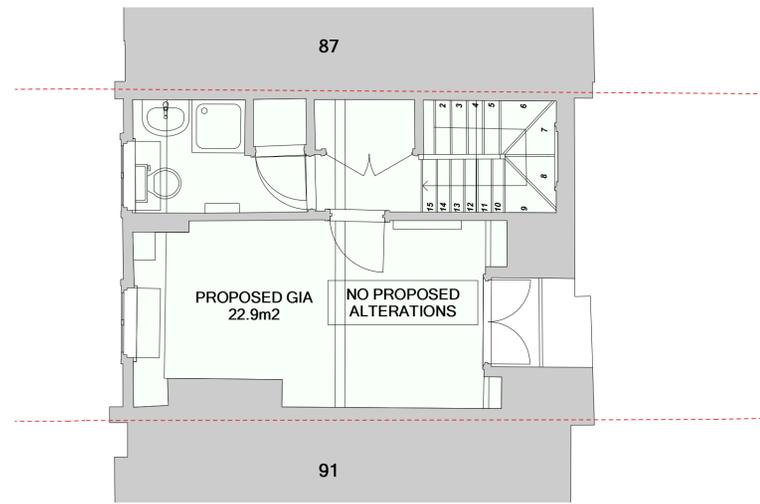 

FLANK ELEVATION

1 Proposed Third Floor Plan
Scale: 1:50

ARLINGTON ROAD

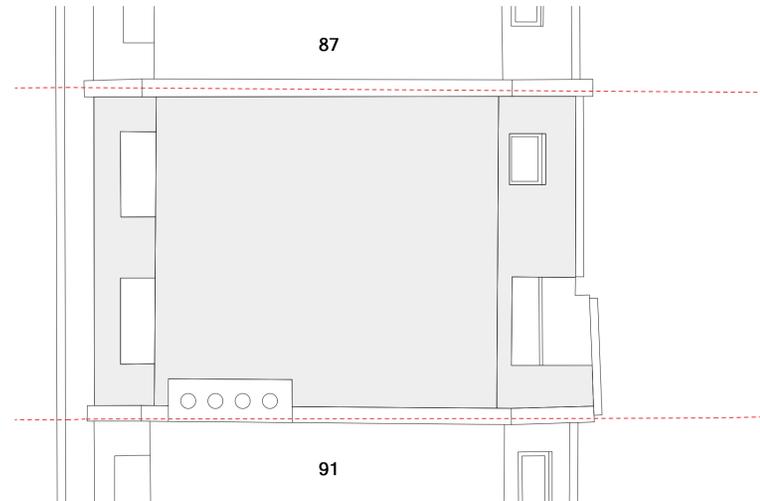

FLANK ELEVATION

2 Proposed Roof Plan
Scale: 1:50

PLANNING



Do not scale. Use figured dimensions only.
All dimensions to be checked on site.
All drawings to be read in conjunction with
the Structural Engineer's drawings.



89 ARLINGTON ROAD, NW1 7ES

PROPOSED FLOOR PLANS


PROJECT	89 ARLINGTON ROAD		
ADDRESS	89 ARLINGTON ROAD, NW1 7ES		
CLIENT	Ian Pierson		
AUTHOR	JA		
DATE	19.08.2024	SCALE	1:50 @ A1
DRAWING	292-PL-102-02		



(T.F) 07951 248 528
mutiny-architecture.com

DESCRIPTION	BY	DATE	DCV

This drawing is the copyright of Mutiny Architecture Ltd. Not to be reproduced, retained or disclosed to any unauthorised person either wholly or in part without written permission.

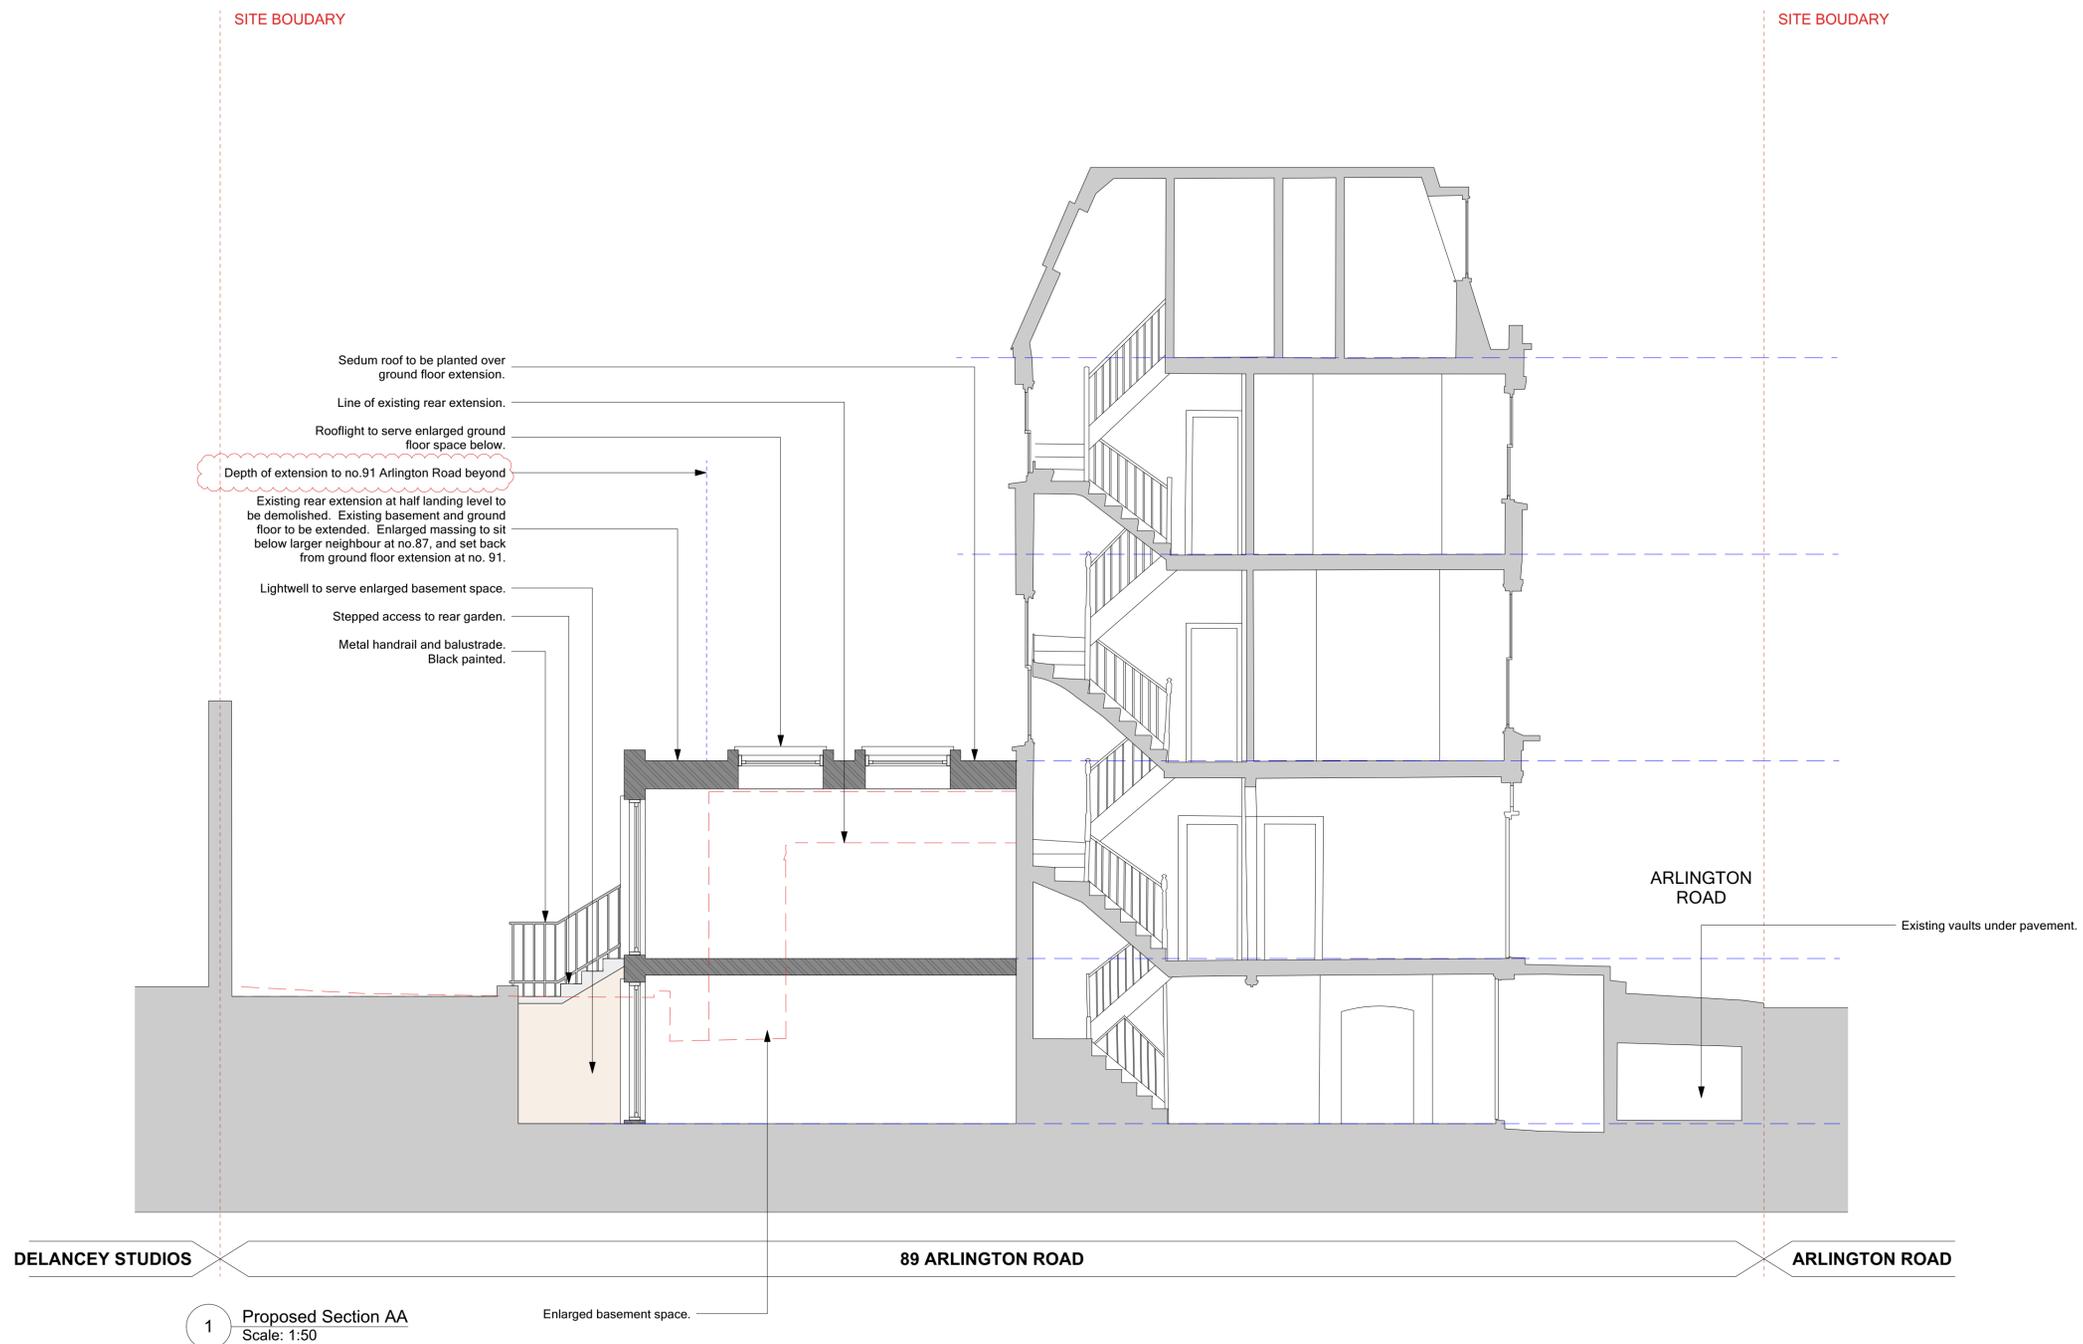

1 Proposed Section AA
Scale: 1:50

Do not scale. Use figured dimensions only.
All dimensions to be checked on site.
All drawings to be read in conjunction with the Structural Engineer's drawings.

89 ARLINGTON ROAD, NW1 7ES

PROPOSED SECTION AA


PROJECT	89 ARLINGTON ROAD		
ADDRESS	89 ARLINGTON ROAD, NW1 7ES		
CLIENT	Ian Pierson		
AUTHOR	JA		
DATE	19.08.2024	SCALE	1:50 @ A1
DRAWING	292-PL-200-02		

**ARCHITECTURE
DESIGN
MUTINY**


(T.F) 07951 248 528
mutiny-architecture.com

PLANNING			
DESCRIPTION	BY	DATE	REV

This drawing is the copyright of Mutiny Architecture Ltd. Not to be reproduced, retained or disclosed to any unauthorised person either wholly or in part without written permission.

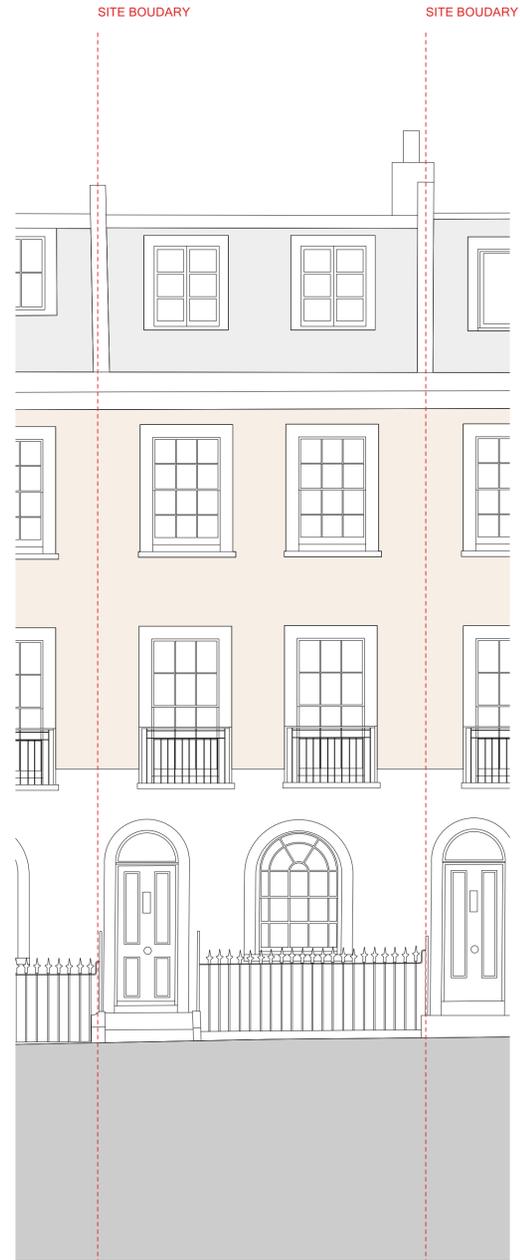

1 Proposed Front Elevation
Scale: 1:50

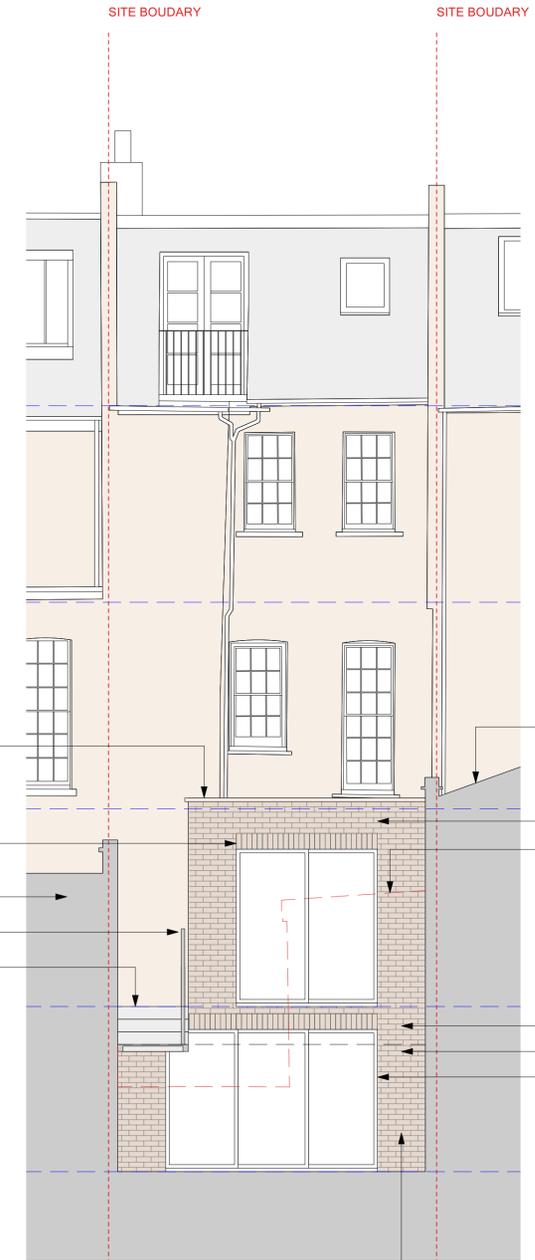

2 Proposed Rear Elevation
Scale: 1:50

Do not scale. Use figured dimensions only
All dimensions to be checked on site
All drawings to be read in conjunction with
the Structural Engineer's drawings

89 ARLINGTON ROAD, NW1 7ES

PROPOSED ELEVATIONS

PROJECT	89 ARLINGTON ROAD		
ADDRESS	89 ARLINGTON ROAD, NW1 7ES		
CLIENT	Ian Pierson		
AUTLTOP	JA	SCALE	1:50 @ A1
DATE	19.08.2024		
DRAWING	292-PL-300-02		


ARCHITECTURE
DESIGN
MUTINY

(T.F) 07951 248 528
mutiny-architecture.com

PLANNING

DESCRIPTION	BY	DATE	REV

This drawing is the copyright of Mutiny Architecture Ltd. Not to be reproduced, retained or disclosed to any unauthorised person either wholly or in part without written permission.

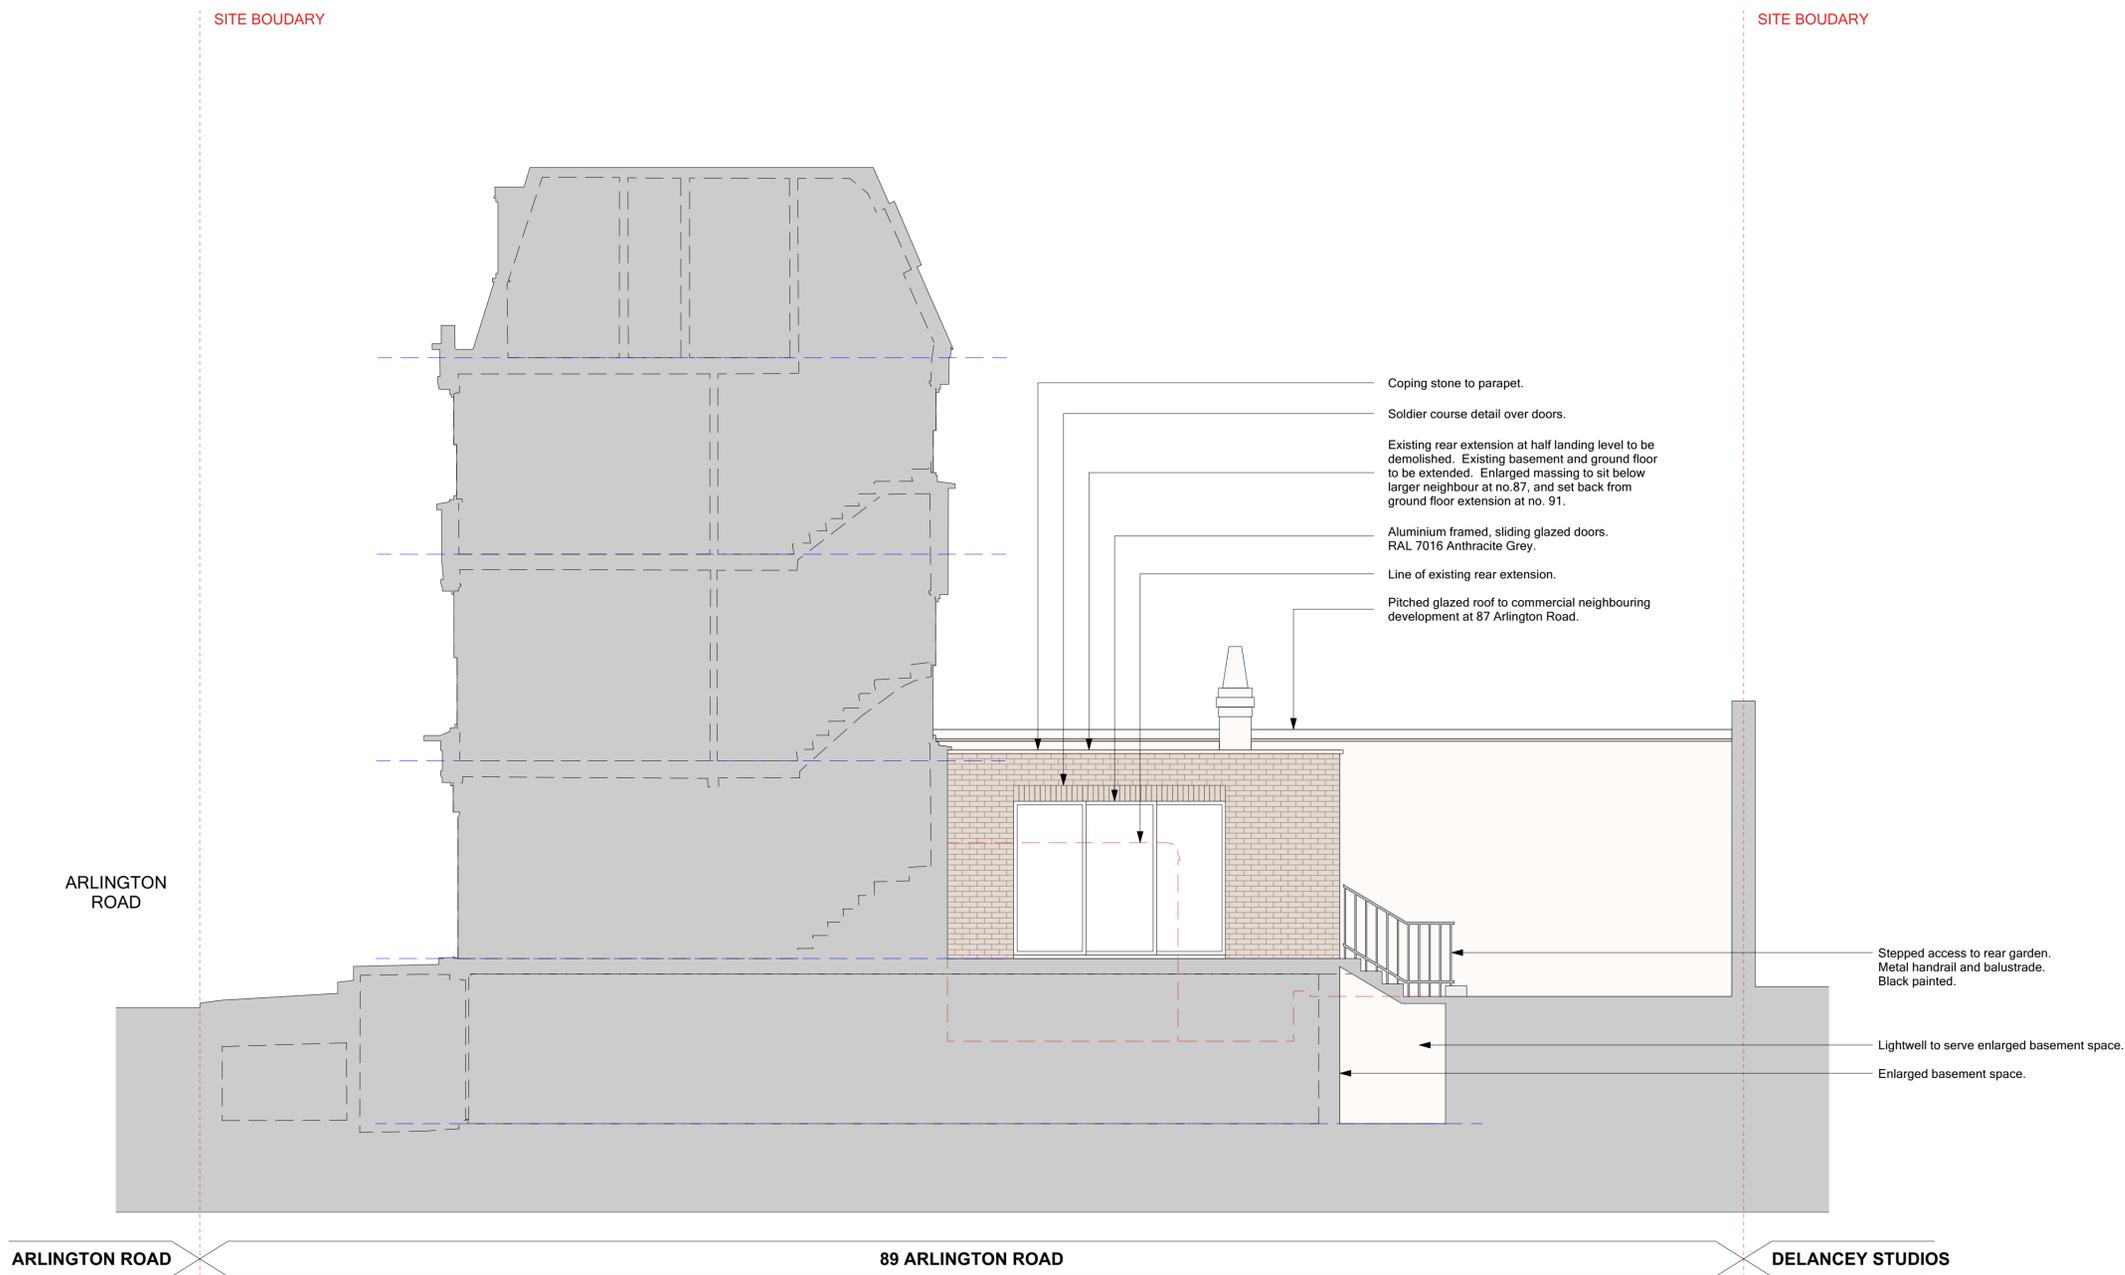

1 Proposed Flank Elevation
Scale: 1:50

Do not scale. Use figured dimensions only
All dimensions to be checked on site
All drawings to be read in conjunction with
the Structural Engineer's drawings

89 ARLINGTON ROAD, NW1 7ES

PROPOSED FLANK ELEVATION

PROJECT	89 ARLINGTON ROAD
ADDRESS	89 ARLINGTON ROAD, NW1 7ES
CLIENT	Ian Pierson
AUTHOR	JA
DATE	19.08.2024
DRAWING	292-PL-301-02

ARCHITECTURE
DESIGN
MUTINY

(T.F) 07951 248 528
mutiny-architecture.com

PLANNING			
DESCRIPTION	BY	DATE	DCV

This drawing is the copyright of Mutiny Architecture Ltd. Not to be reproduced, retained or disclosed to any unauthorised person either wholly or in part without written permission.