

Arboricultural Impacts				
Impacts				Nos. of trees
Trees to be removed				0
Crown/Hedges to be removed (Partial removal of groups)				0(0)
Trees with proposed incisions over 50% <sup>(1)</sup>				3
Cuts / Hedges with proposed incisions into RPA's				0
Trees that will require pruning				3
Cuts / Hedges that will require pruning				0
Trees to be transplanted				0
Cuts / Hedges to be transplanted				0

No.	Species	Proposed structure	Incursion
T03	Swedish Whitebeam	Temporary scaffolding	Crown/RPA
T05	Horn Oak	Temporary scaffolding	Crown/RPA
T06	Spiral Fraxinus	Temporary scaffolding	Crown/RPA

Tree Work Schedule			
No.	Species	Works	Category
T03	Swedish Whitebeam	Purge 2m from eastern crown extent	B12
T05	Horn Oak	Purge 20c branches from eastern crown. Pruning specification included in The London Tree Company Plant Careyard Briefing / Clearance Works	B12
T06	Spiral Fraxinus	Pine for scaffolding access. Piled to lift height. Pruning specification included in The London Tree Company Plant Careyard Briefing / Clearance Works	B12

All tree work is to be undertaken in accordance with British Standards BS 3998:2010 Tree work - Recommendations.  
All arising are to be removed and the site is to be left as found.  
Care is to be taken of the ground around related trees to make sure that it does not become compacted as a result of tree surgery operations. No equipment or vehicles such as timber lorries, tractors, excavators or cranes shall be parked or driven beneath the crowns of any retained trees, to prevent subsequent compaction and root death.

No. of individual trees to be removed				
U	A	B	C	D
0	0	0	0	0


  

No. of groups / hedges to be removed				
U	A	B	C	D
0(0)	0(0)	0(0)	0(0)	0(0)

(1) = Partial removal of a group


  



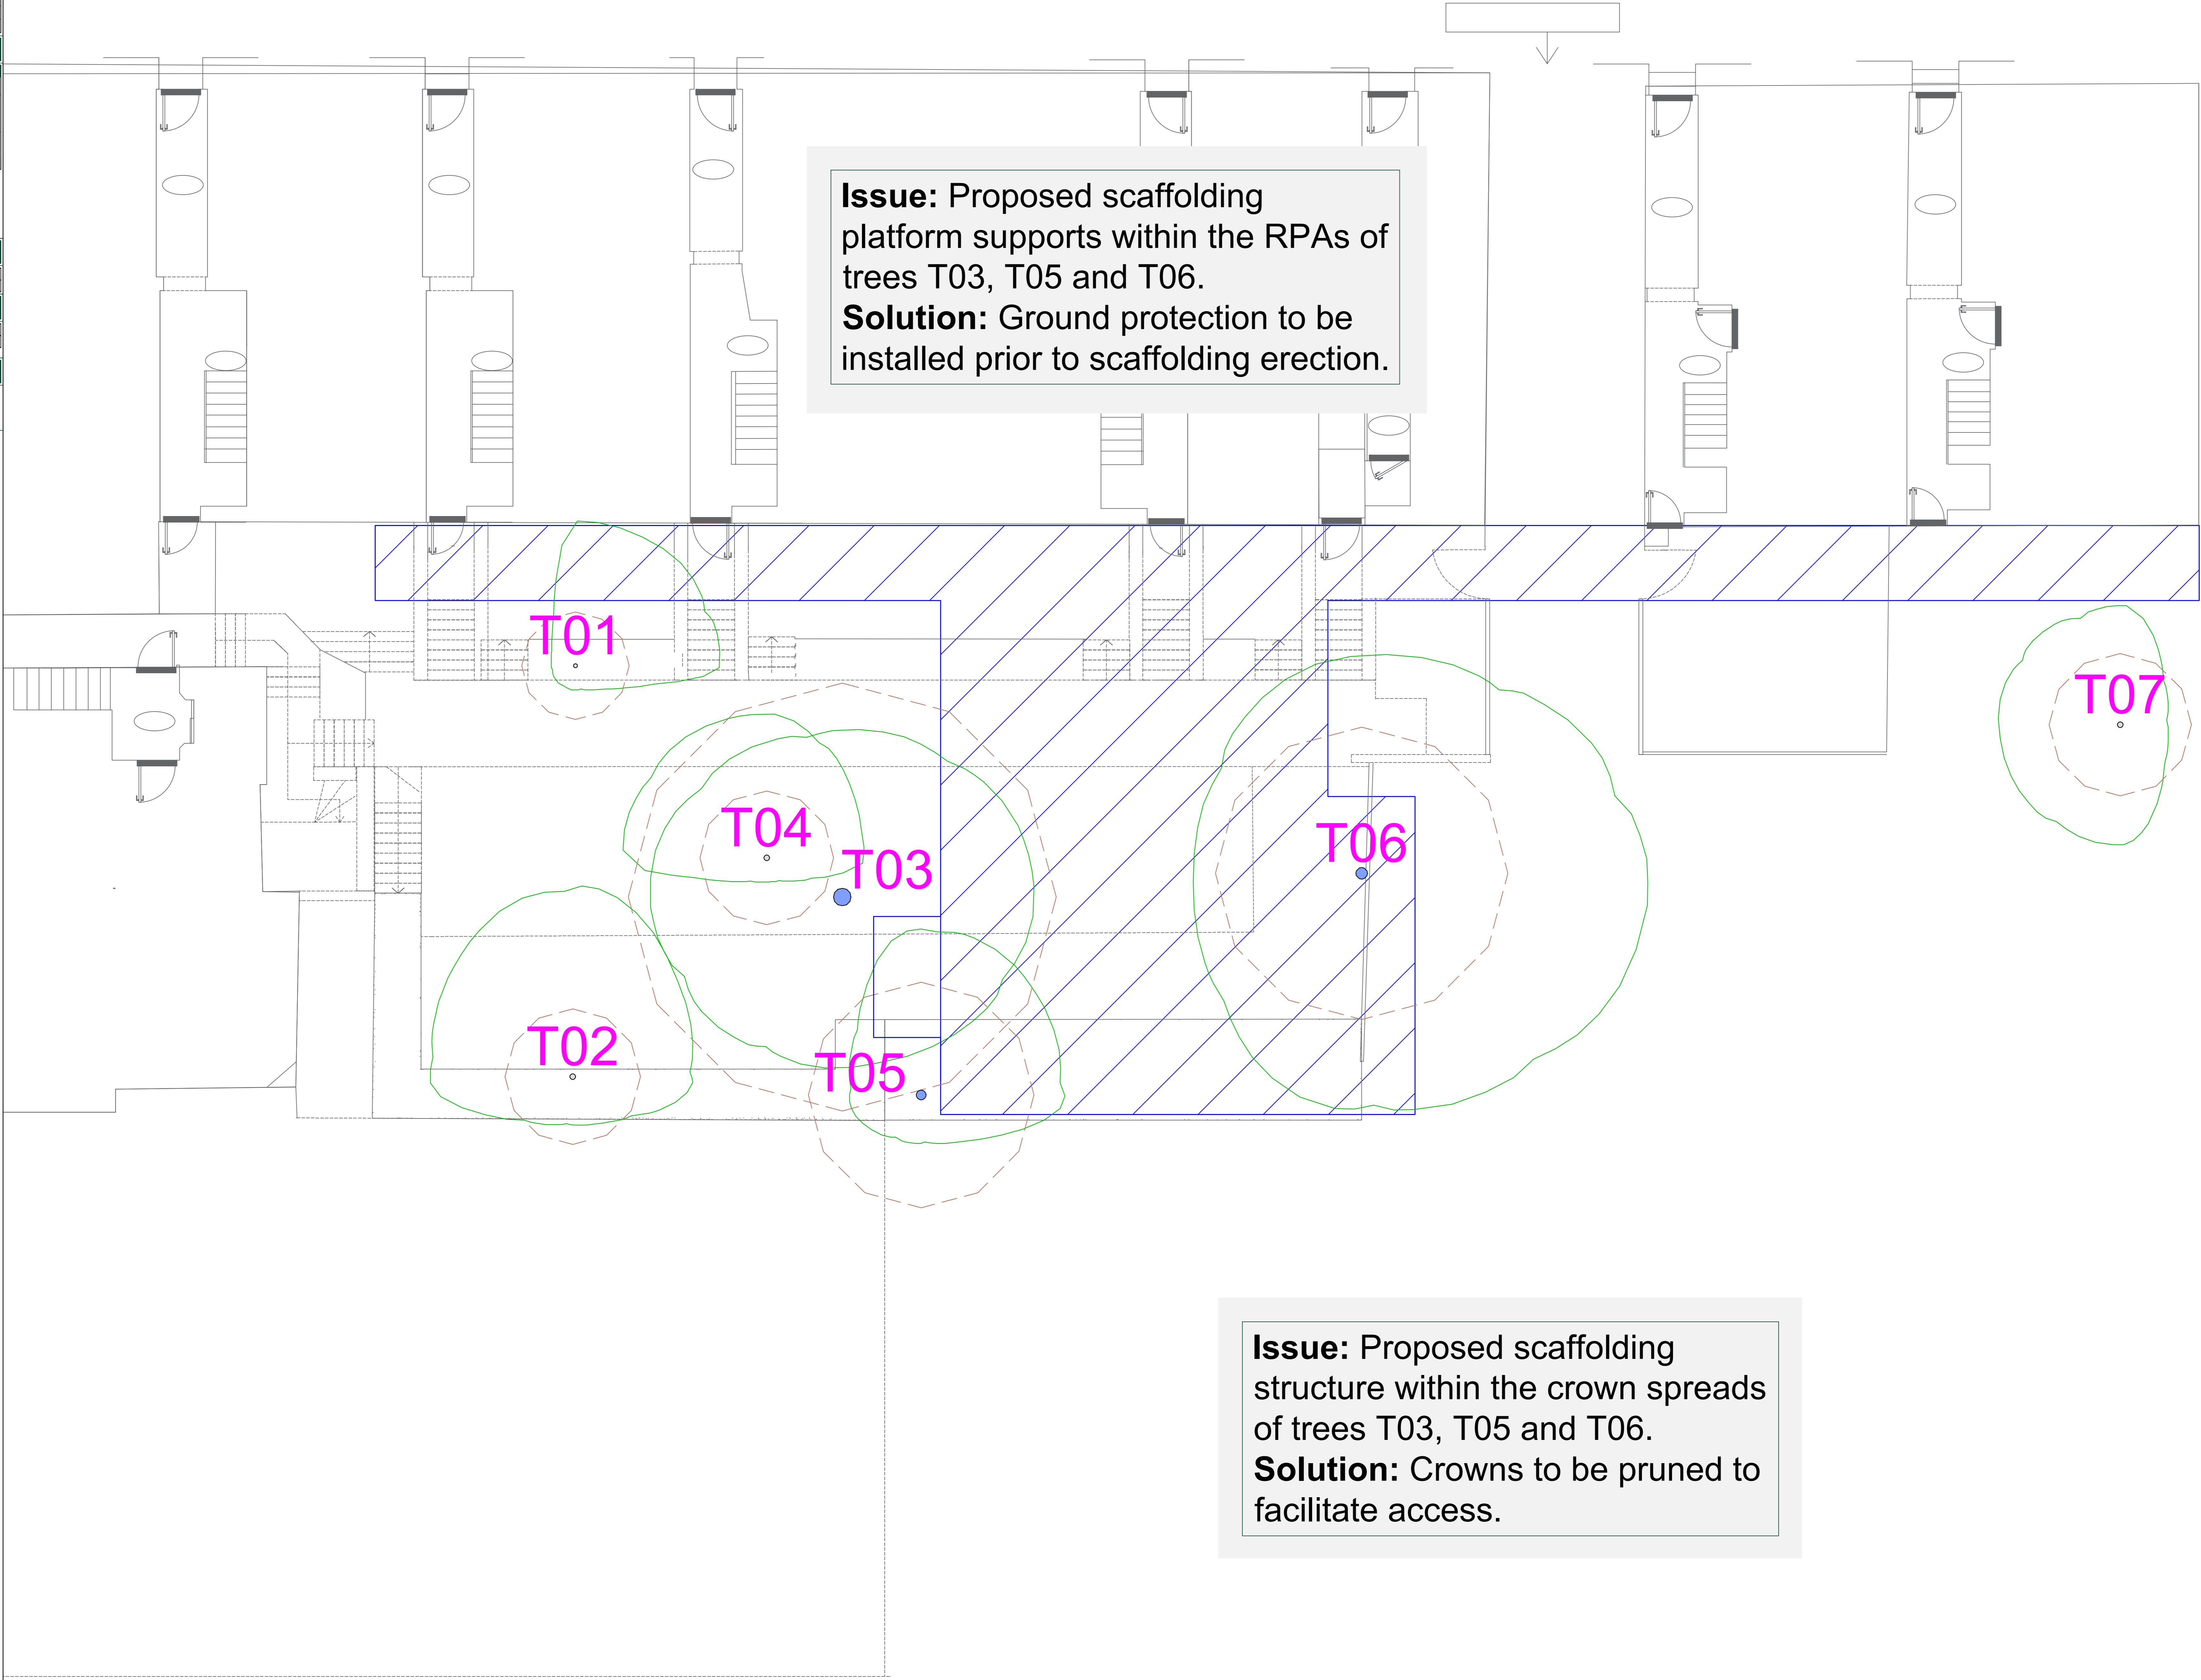


 

 
Arboricultural Method Statement	
<p>All tree work is to be undertaken in accordance with British Standard BS 3998. Please refer to Arbrech Consulting Ltd.'s Tree Schedule, Arboricultural Method Statement and Tree Protection Plan, for full details of all surveyed trees and how all aspects of the development may be implemented without detriment to retained trees.</p>	

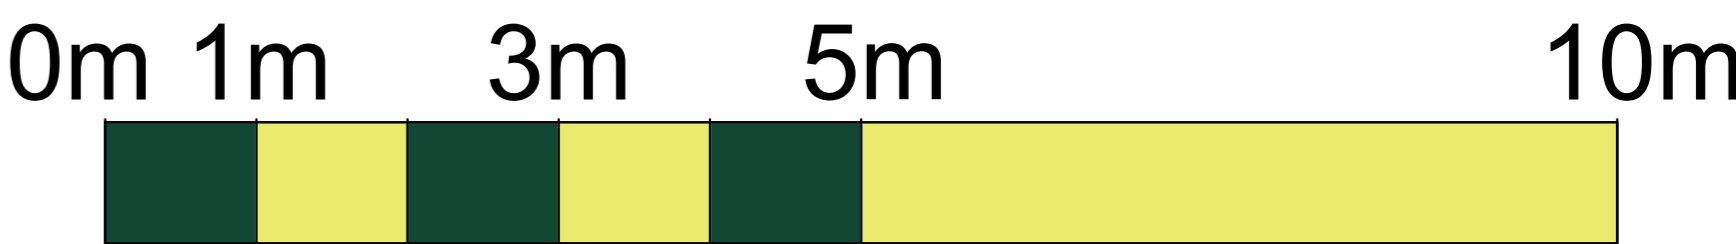

**Issue:** Proposed scaffolding structure within the crown spreads of trees T03, T05 and T06.

**Solution:** Crowns to be pruned to facilitate access.



 <b>arbtech</b>		
Unit 3, Well House Barns, Chester, CH4 0DH http://arbtech.co.uk, 01244 661170		
Project:  <b>10-15 Dombey Street London WC1N 3PB</b>		
Client:  <b>Potter Raper</b>		
Drawing:  <b>Arboricultural Impact Assessment</b>		
Based on:  <b>EXP-MAT-XX-00396-01-C02-DR-07</b>		
Drawing No:  <b>Arbtech AIA 01</b>		Rev:  <b></b>
Date:  <b>Sept 2024</b>	Scale:  <b>1:50 @ A0</b>	Drawn:  <b>F6</b>
Key:  <b>T1</b>	Tree Canopies:  	Trunks:  
RPA:  	Category W trees:  	Category C trees:  
Existing Site Plan:  	Proposed modified support:  	
<small>Arbtech Consulting is not a chartered firm and is not regulated by the Financial Conduct Authority. These notes are for your information only. Arbtech Consulting Ltd. reserves all rights for reproduction or the reuse of any information in these notes without the prior written permission of Arbtech Consulting Ltd. The drawings and notes are not to be added to or part of any planning or construction application for implementation. The drawings and notes are for your information only. They are not to be used for any other purpose without the prior written permission of Arbtech Consulting Ltd. For any alterations or amendments to the drawings, please contact the project manager. For any alterations or amendments to the drawings, please contact the project manager.</small>		
<small>© Arbtech Consulting Ltd. 2024</small>		