


Flat-2, 9 Oakhill Avenue,
 Planning
 rear conservatory extension

KEY


	Existing wall
	Proposed wall




Proposed Rear Elevation 1:100

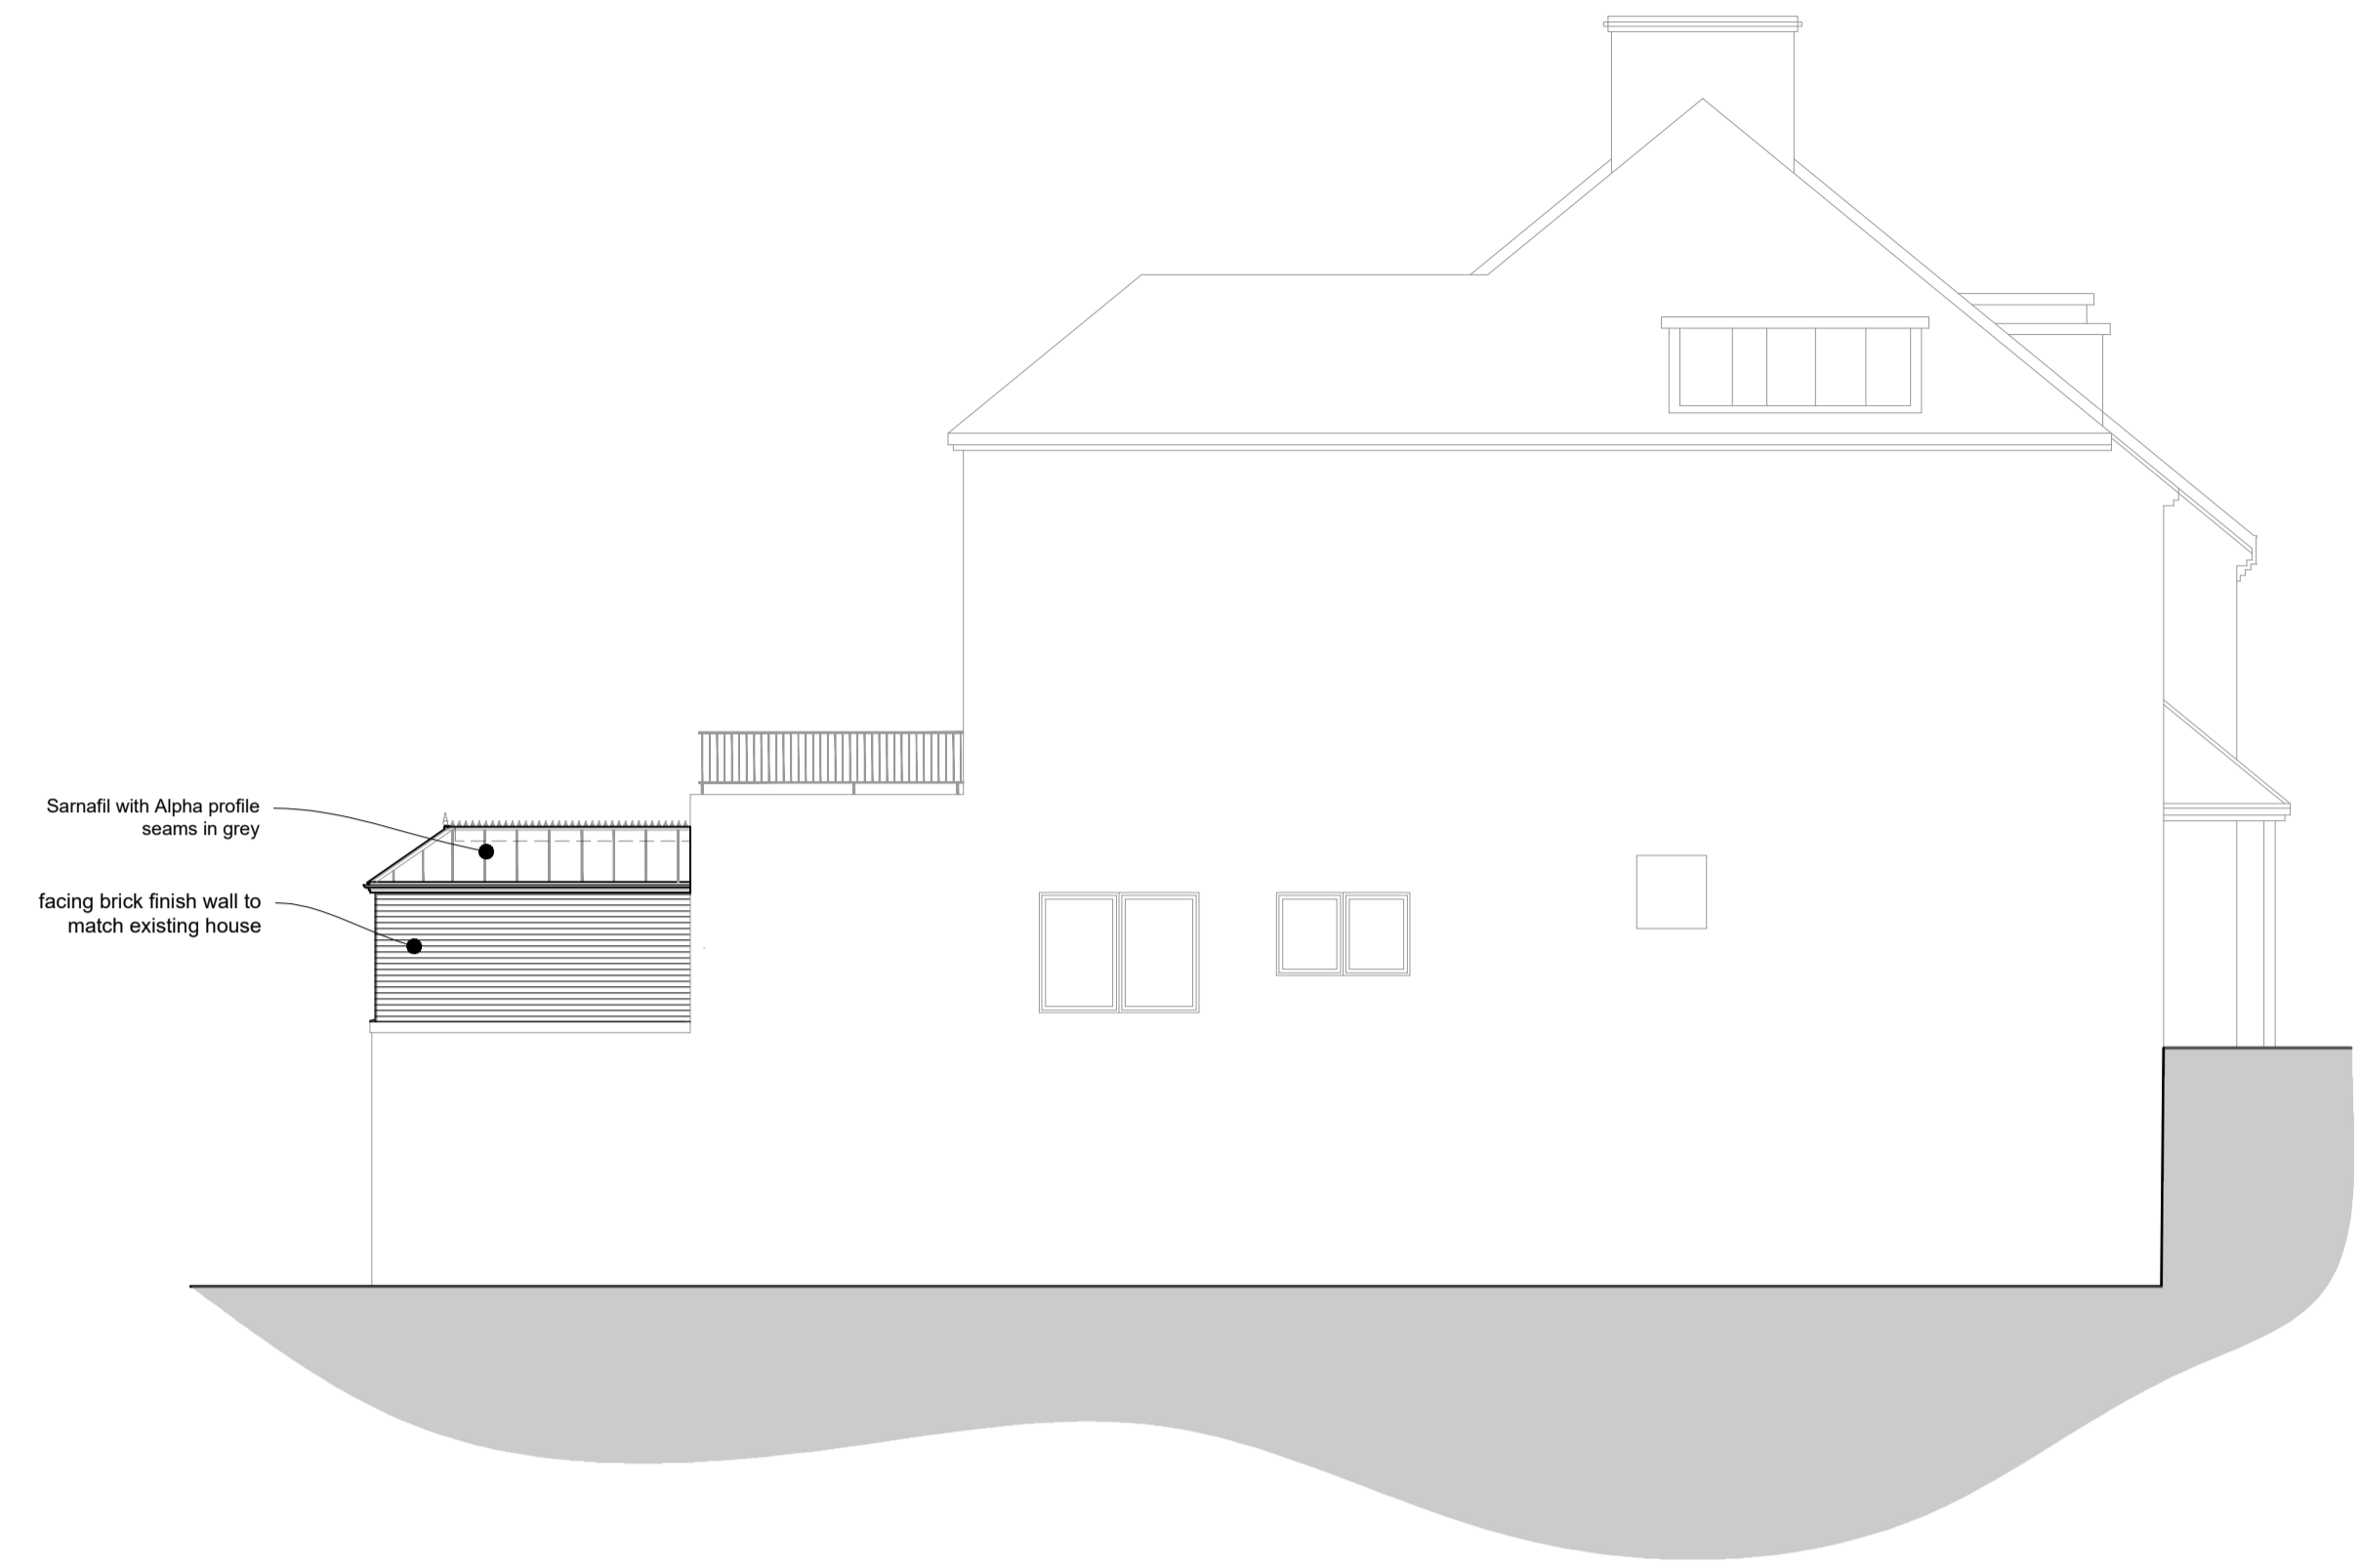


Proposed Side Elevation facing house No.7 1:100

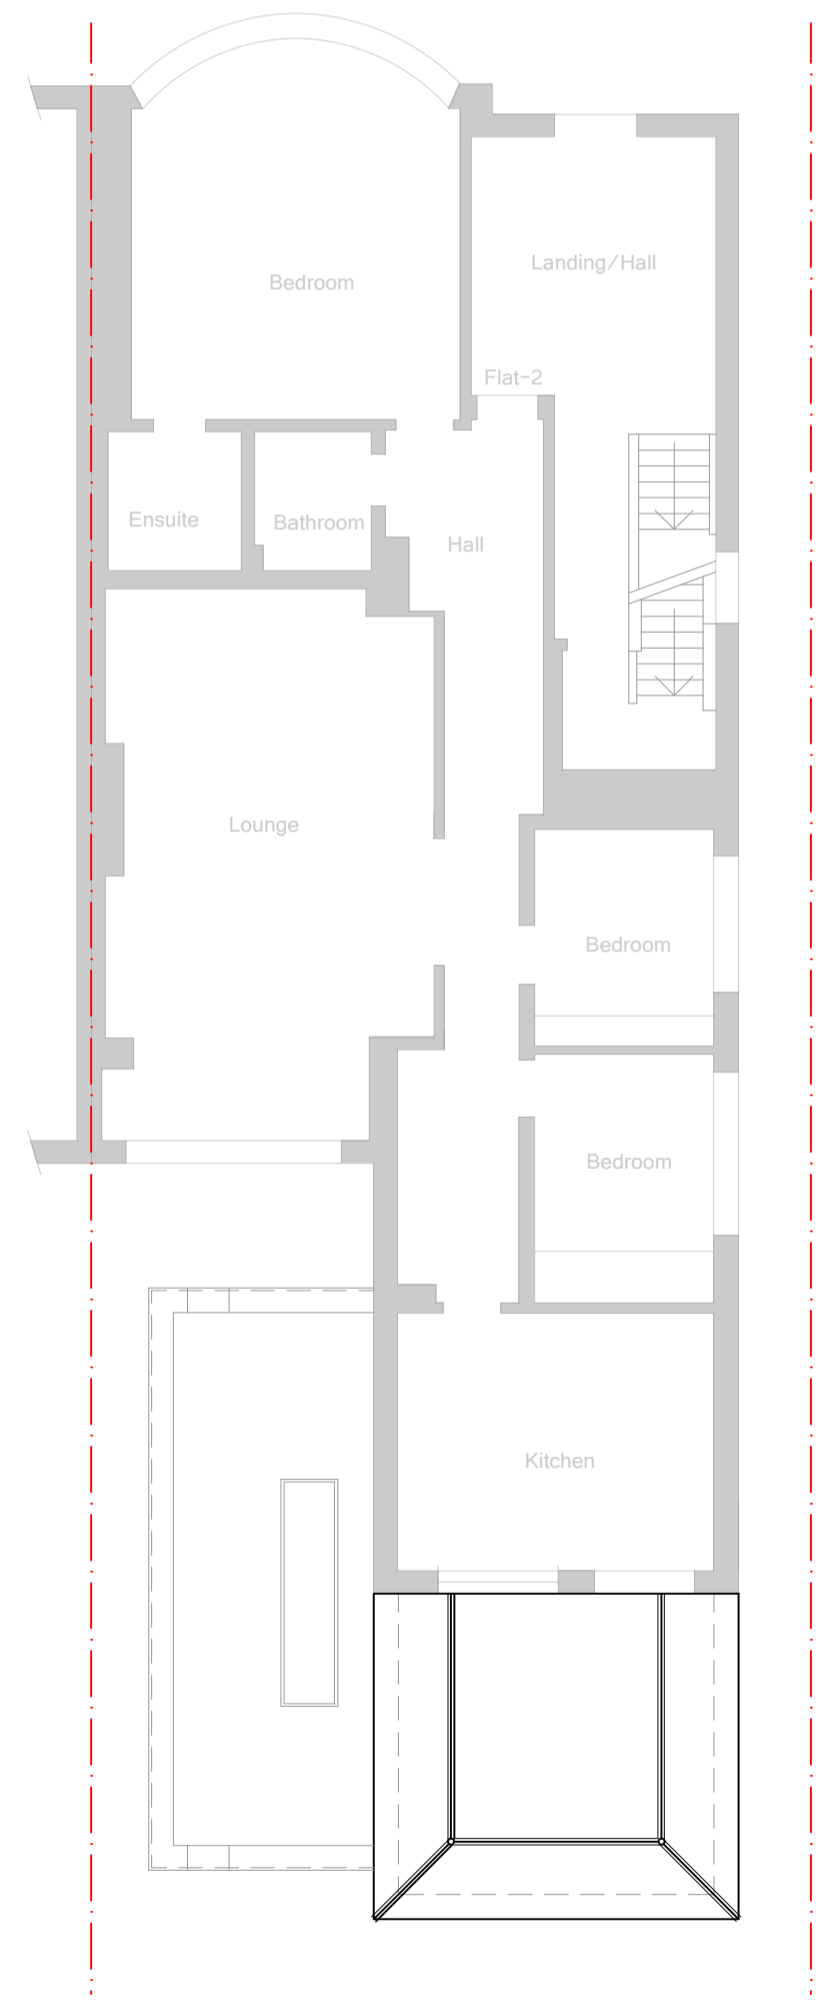

Proposed Roof Plan 1:100

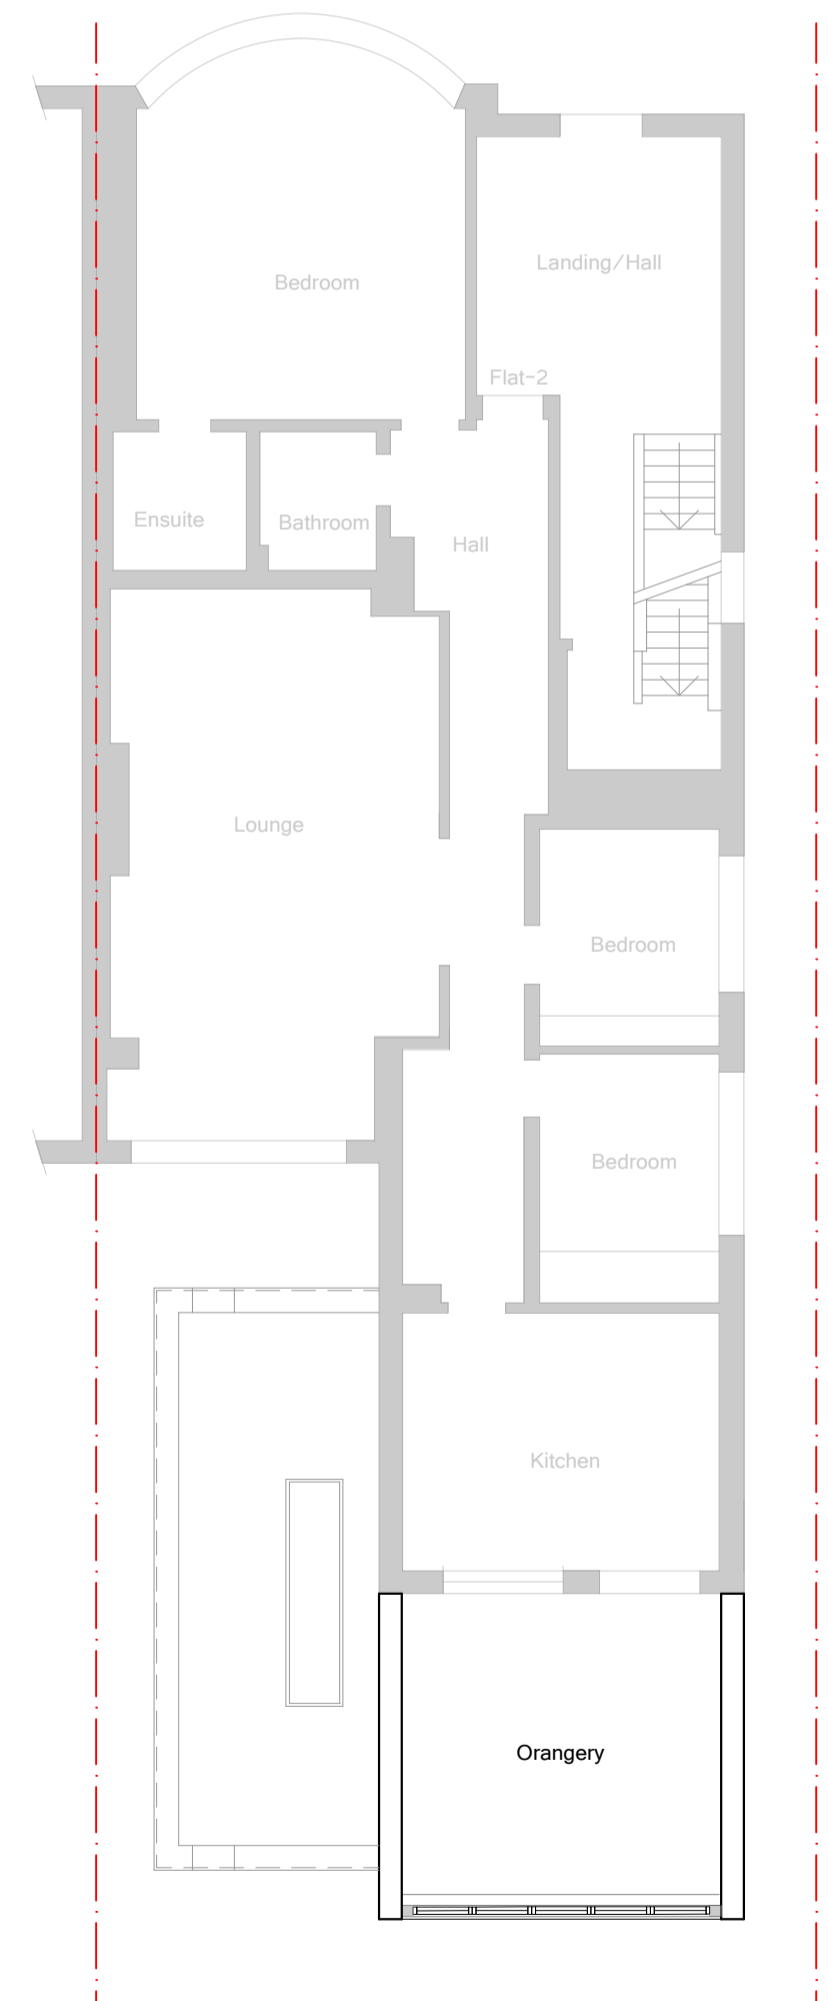


Proposed Floor Plan Flat-2 Floor Plan 1:100

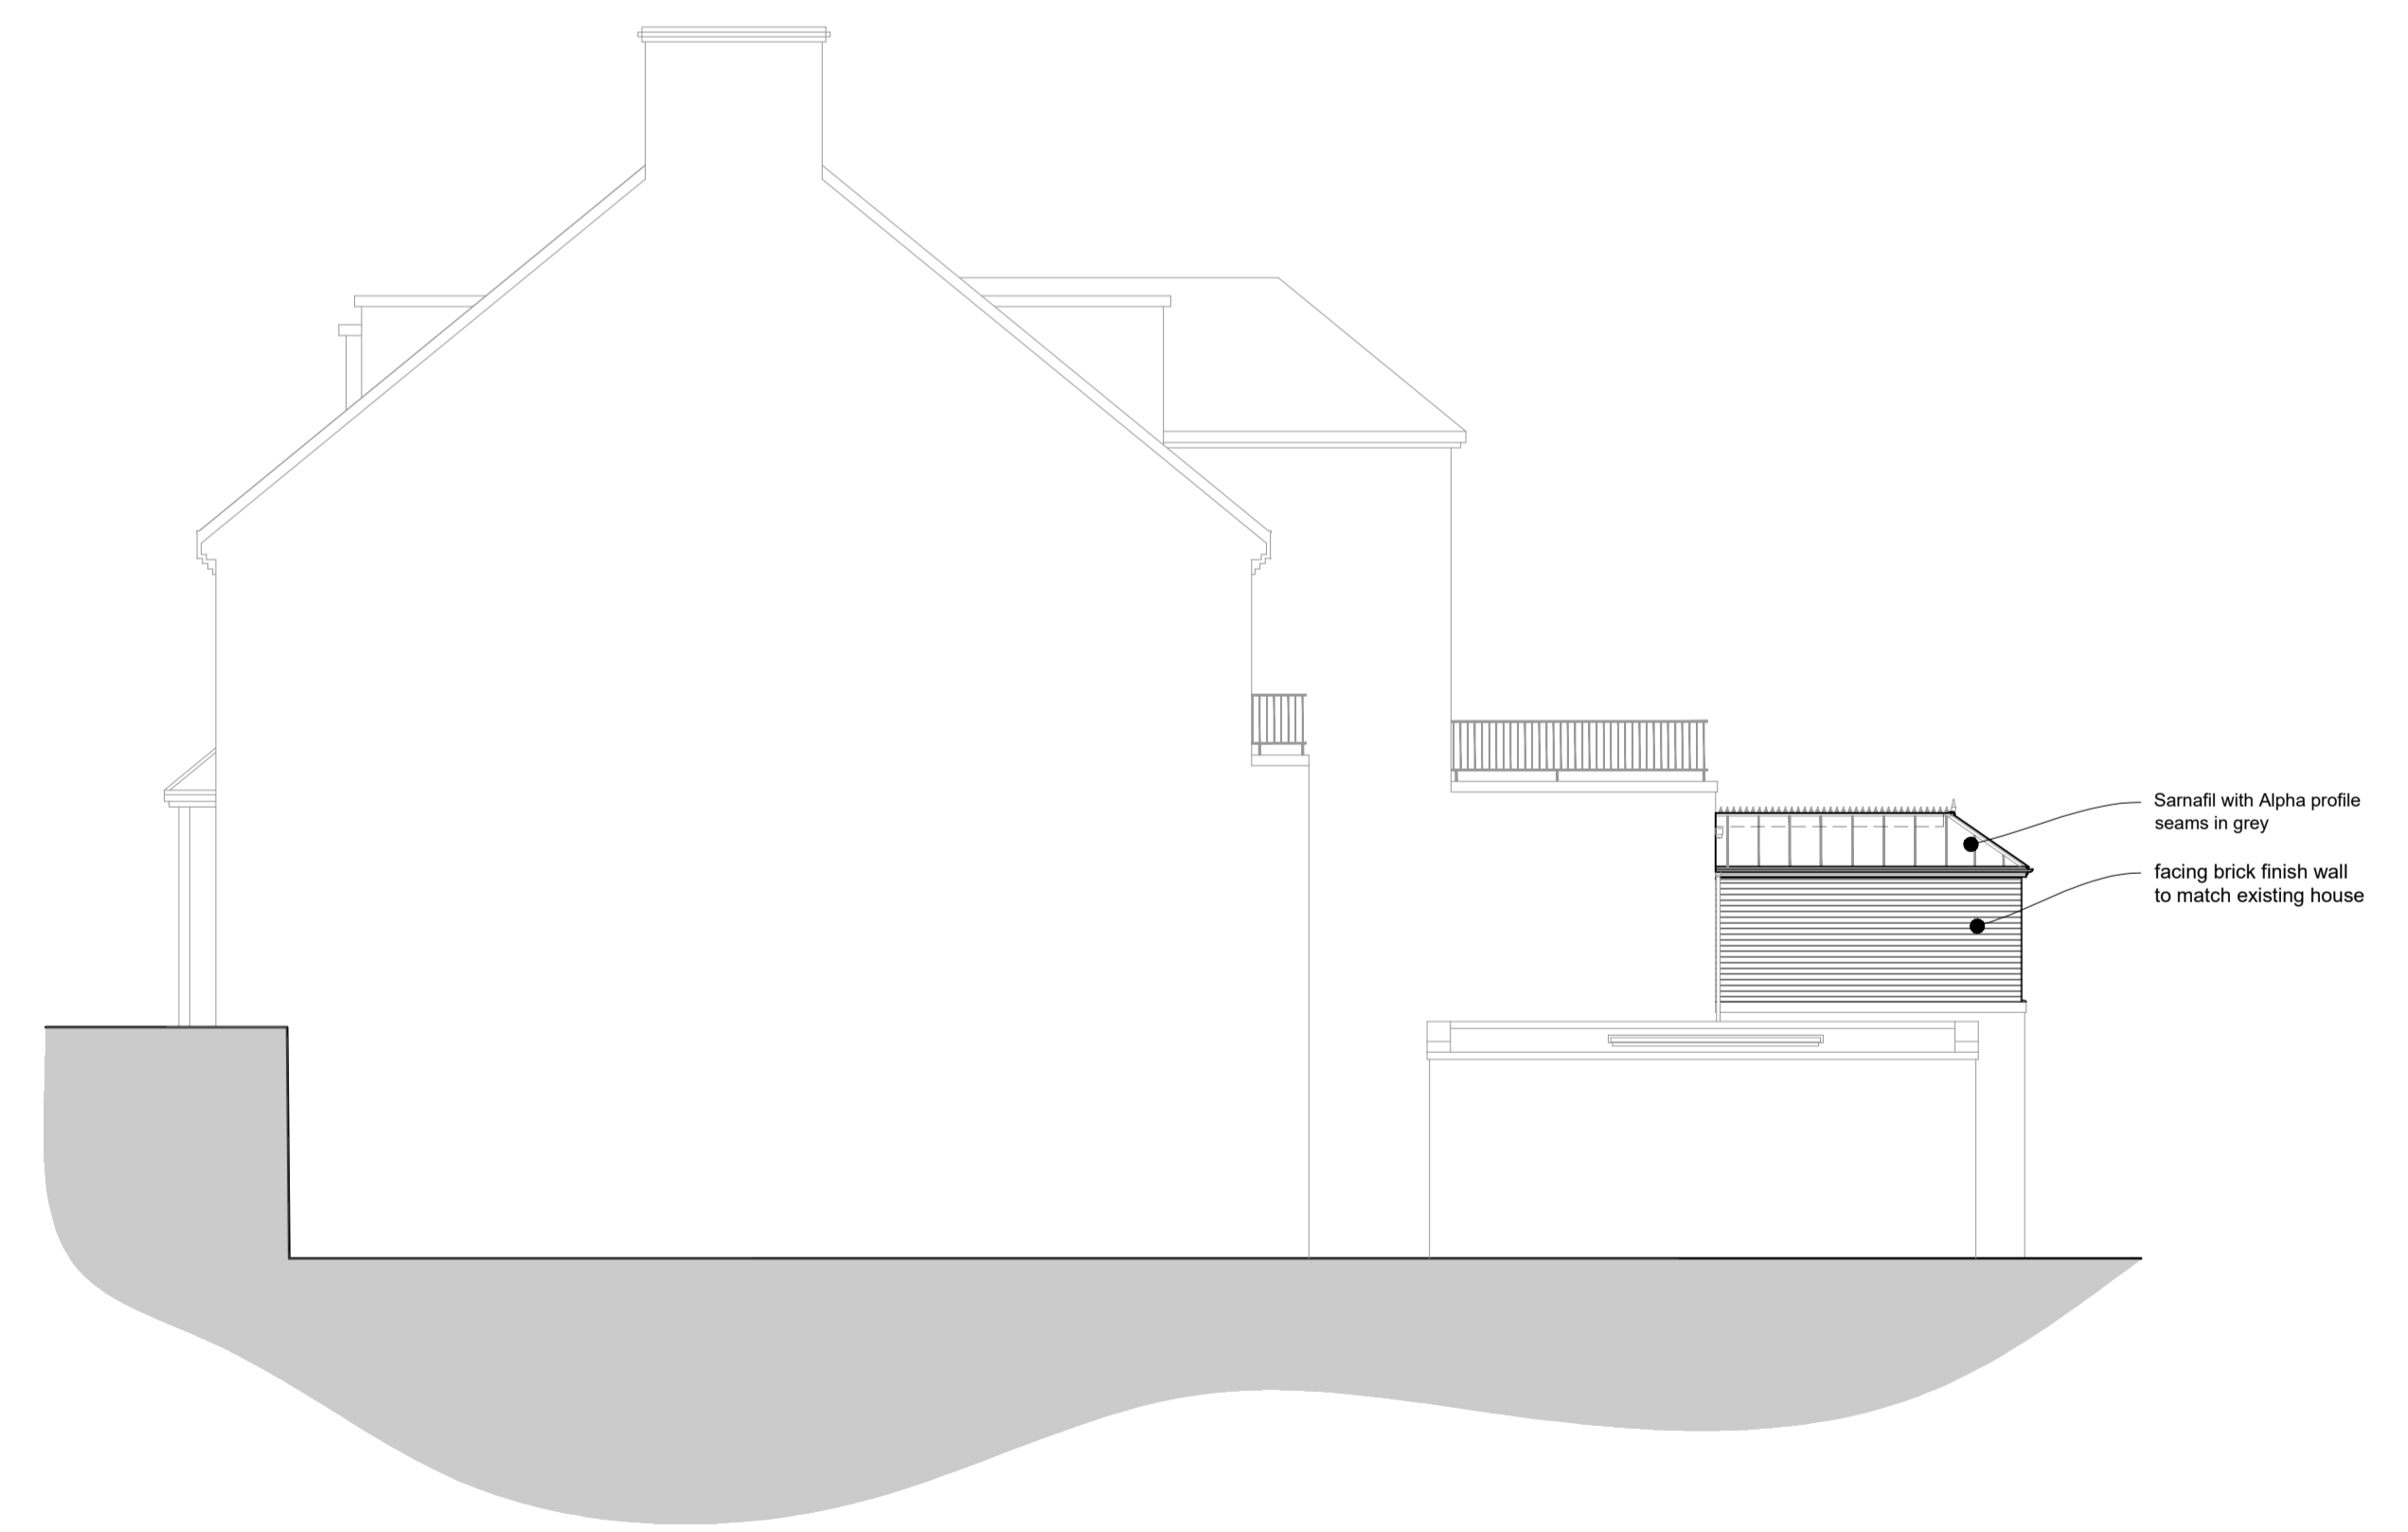

Proposed Side Elevation facing house No.11 1:100

0 20 40 60 80 100 120 140 160 180 200 220 240 260 paper scale (mm)

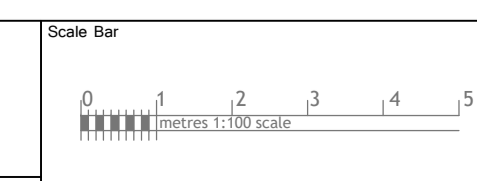

mettassets
 architectural design

Address Flat-2, 9, Oakhill Avenue London, NW3 7RD	Drawing Title Proposed Floor & Roof Plans Proposed Elevations
NA-24056-2PL-200	Rev
Date January 2024	Scale 1:100 @ A1

Rev	Date	Comments