
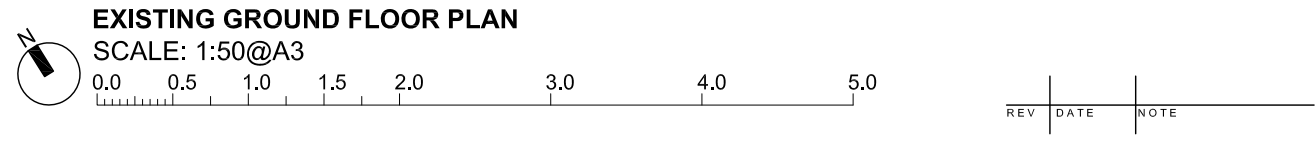


+

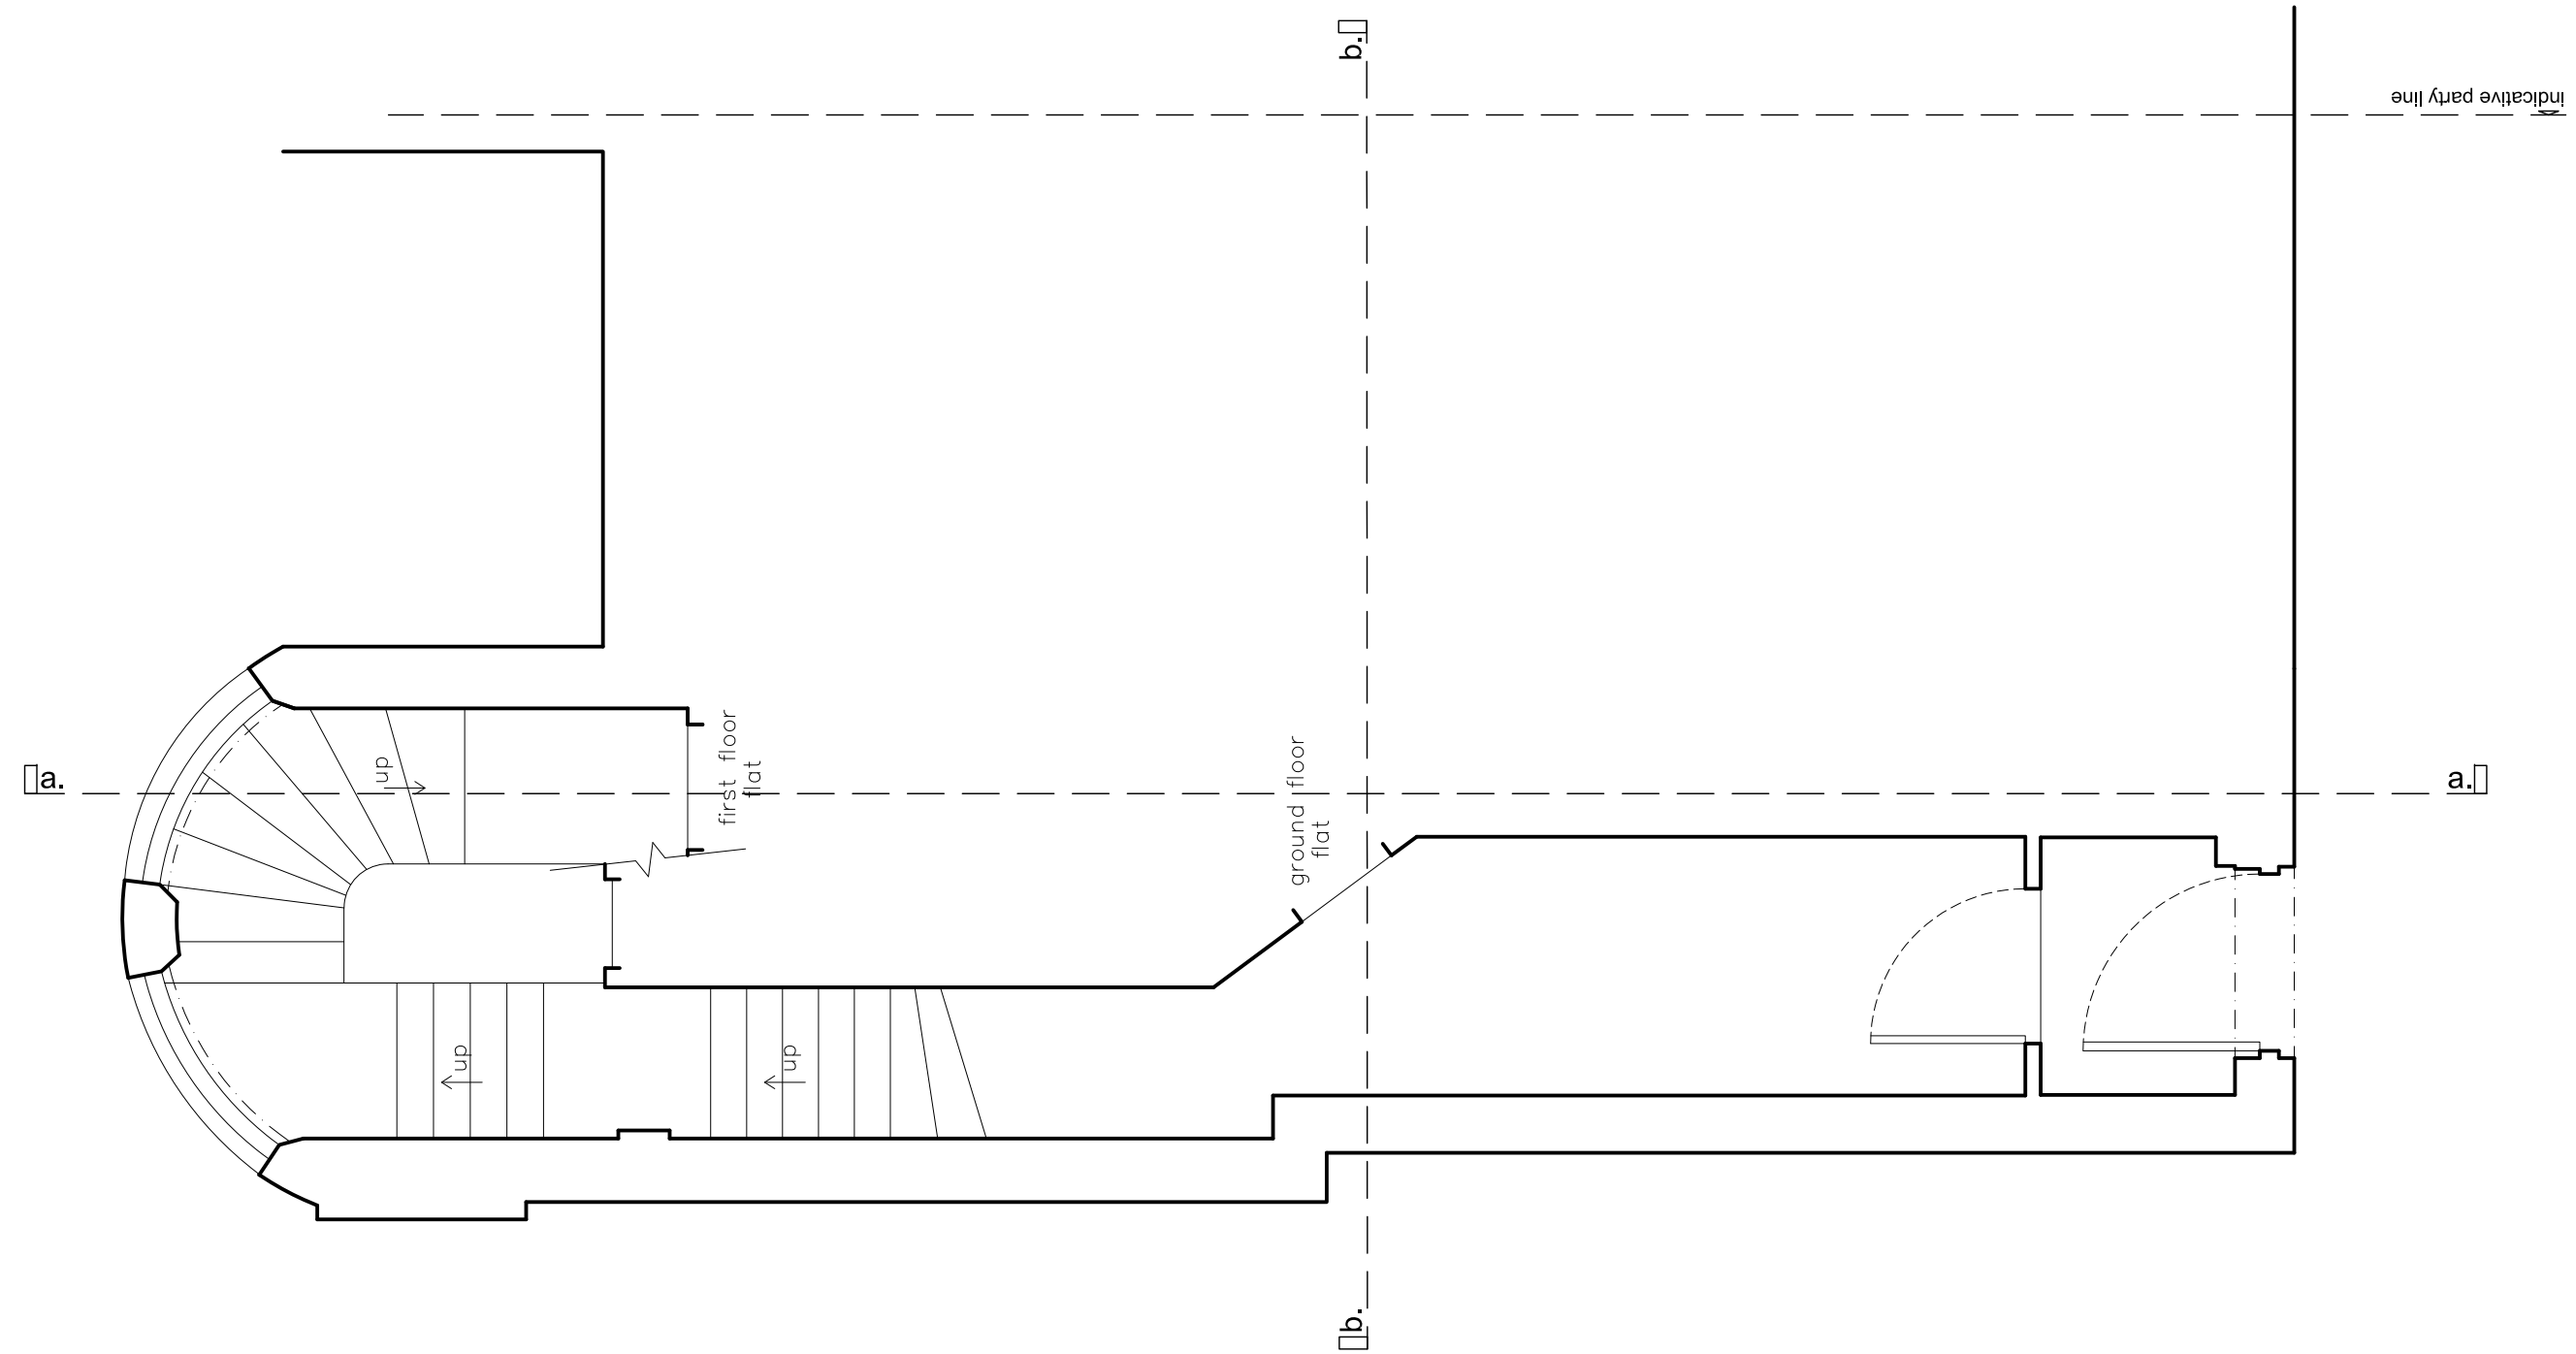

General notes:

This is a 'planning' level of detail drawing. It must not be used for any other purpose and is subject to further detailed design. All dimensions subject to confirmation/checks on site.



Legend:

- Structure retained
- Structure removed
- New structure
- Line of indicative structure above
- Outline of surface above
- Area restricted to max 1.8m ceiling

GENERAL NOTES This drawing has been prepared from survey information prepared by others and is for information purposes only. Do not scale from drawing, use figured dimension only. All dimensions must be checked on site prior to commencement of work. Report any discrepancies to the architect. This drawing is to be read in conjunction with all other issued information, including architect's and structural engineer's drawings and specifications. Copyright of Allen Architects Ltd.		DRAWING ISSUE PLANNING		DRAWING TITLE Existing Ground Floor Plan	
CLIENT Mrs J Aldridge		SCALE 1:50@A3		DRAWN Surveyor	
PROJECT TITLE Top Floor Flat 27 Belsize Square, London NW3 4HU		DATE 29.07.2024		CHECKED -	
		DWG NO. 064_010		REVISION -	



+

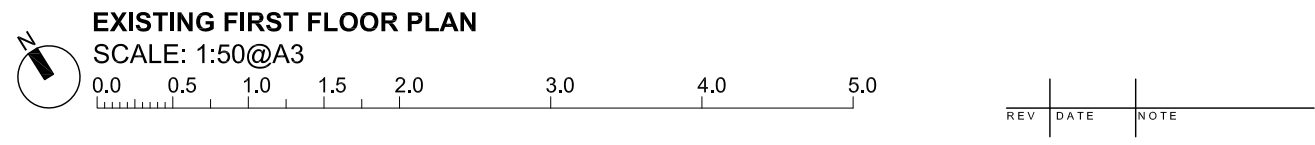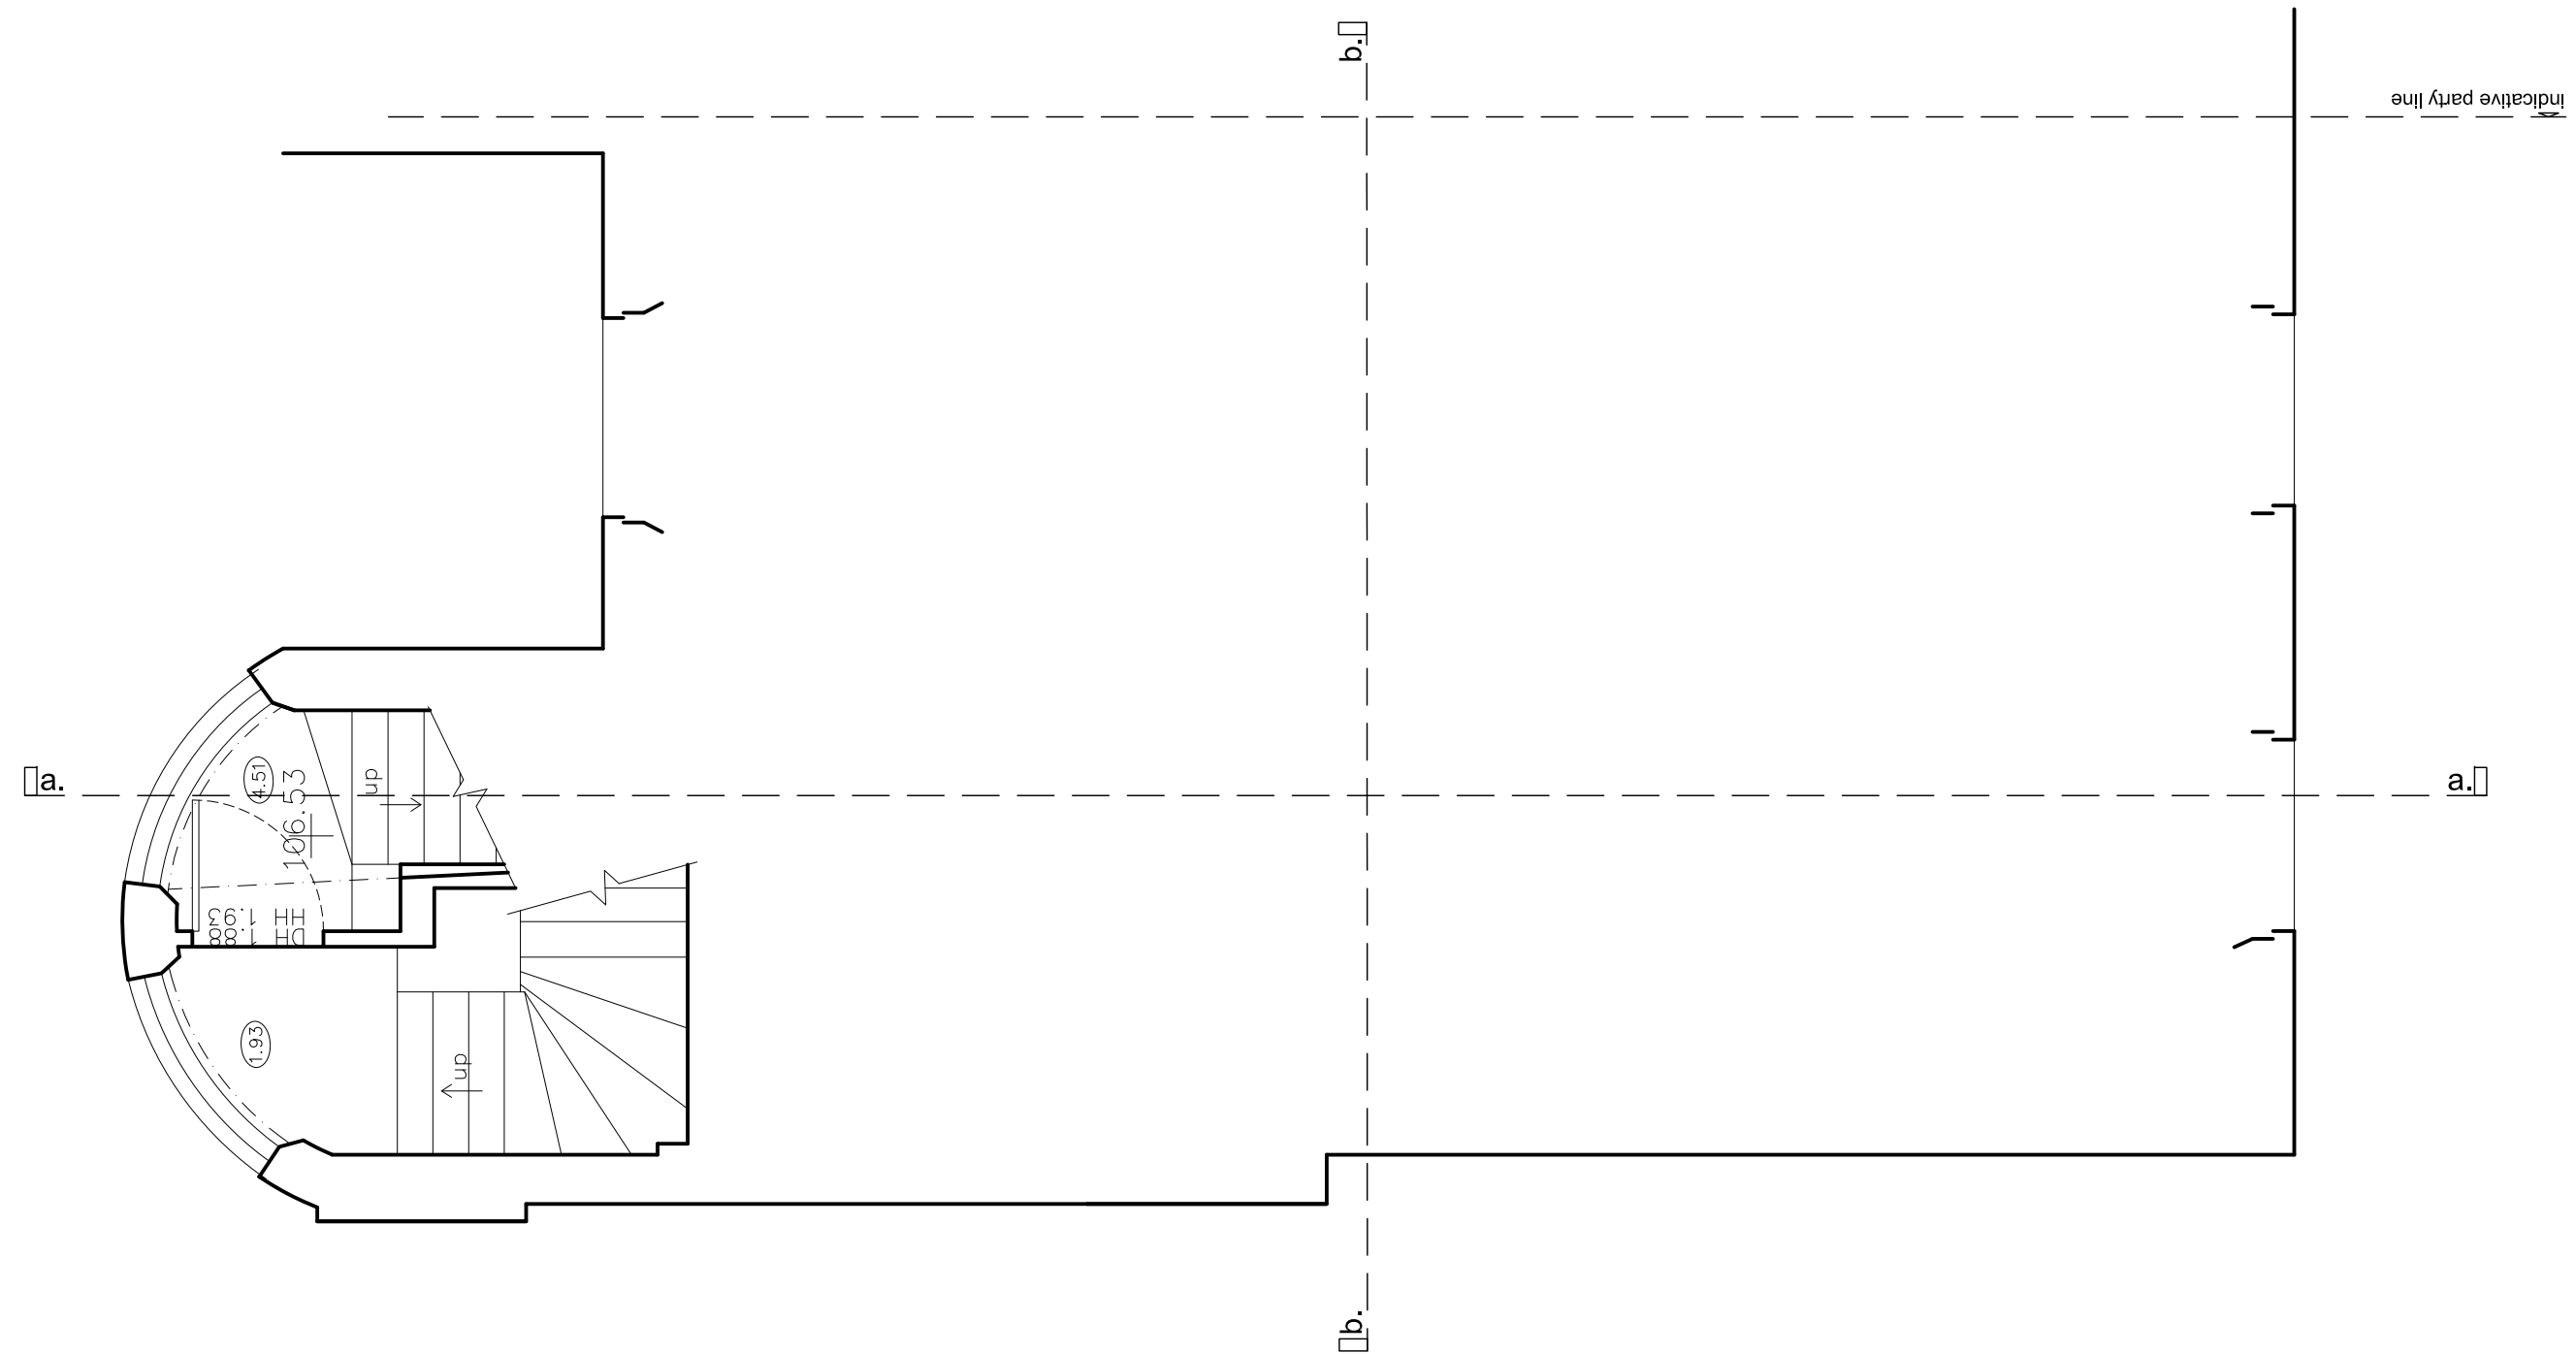

General notes:

This is a 'planning' level of detail drawing. It must not be used for any other purpose and is subject to further detailed design. All dimensions subject to confirmation/checks on site.



Legend:

	Structure retained
	Structure removed
	New structure
	Line of indicative structure above
	Outline of surface above
	Area restricted to max 1.8m ceiling

GENERAL NOTES
This drawing has been prepared from survey information prepared by others and is for information purposes only. Do not scale from drawing, use figured dimension only. All dimensions must be checked on site prior to commencement of work. Report any discrepancies to the architect. This drawing is to be read in conjunction with all other issued information, including architect's and structural engineer's drawings and specifications. Copyright of Allen Architects Ltd.

DRAWING ISSUE PLANNING	DRAWING TITLE Existing First Floor Plan
CLIENT Mrs J Aldridge	SCALE 1:50@A3
PROJECT TITLE Top Floor Flat 27 Belsize Square, London NW3 4HU	DRAWN Surveyor
	DATE 29.07.2024
	DWG NO. 064_011
	CHECKED -
	REVISION -

et: info@allen-architects.co.uk

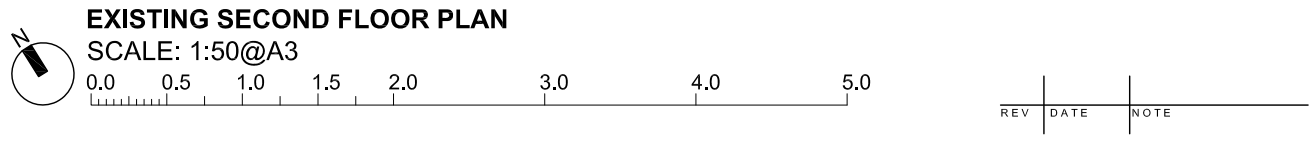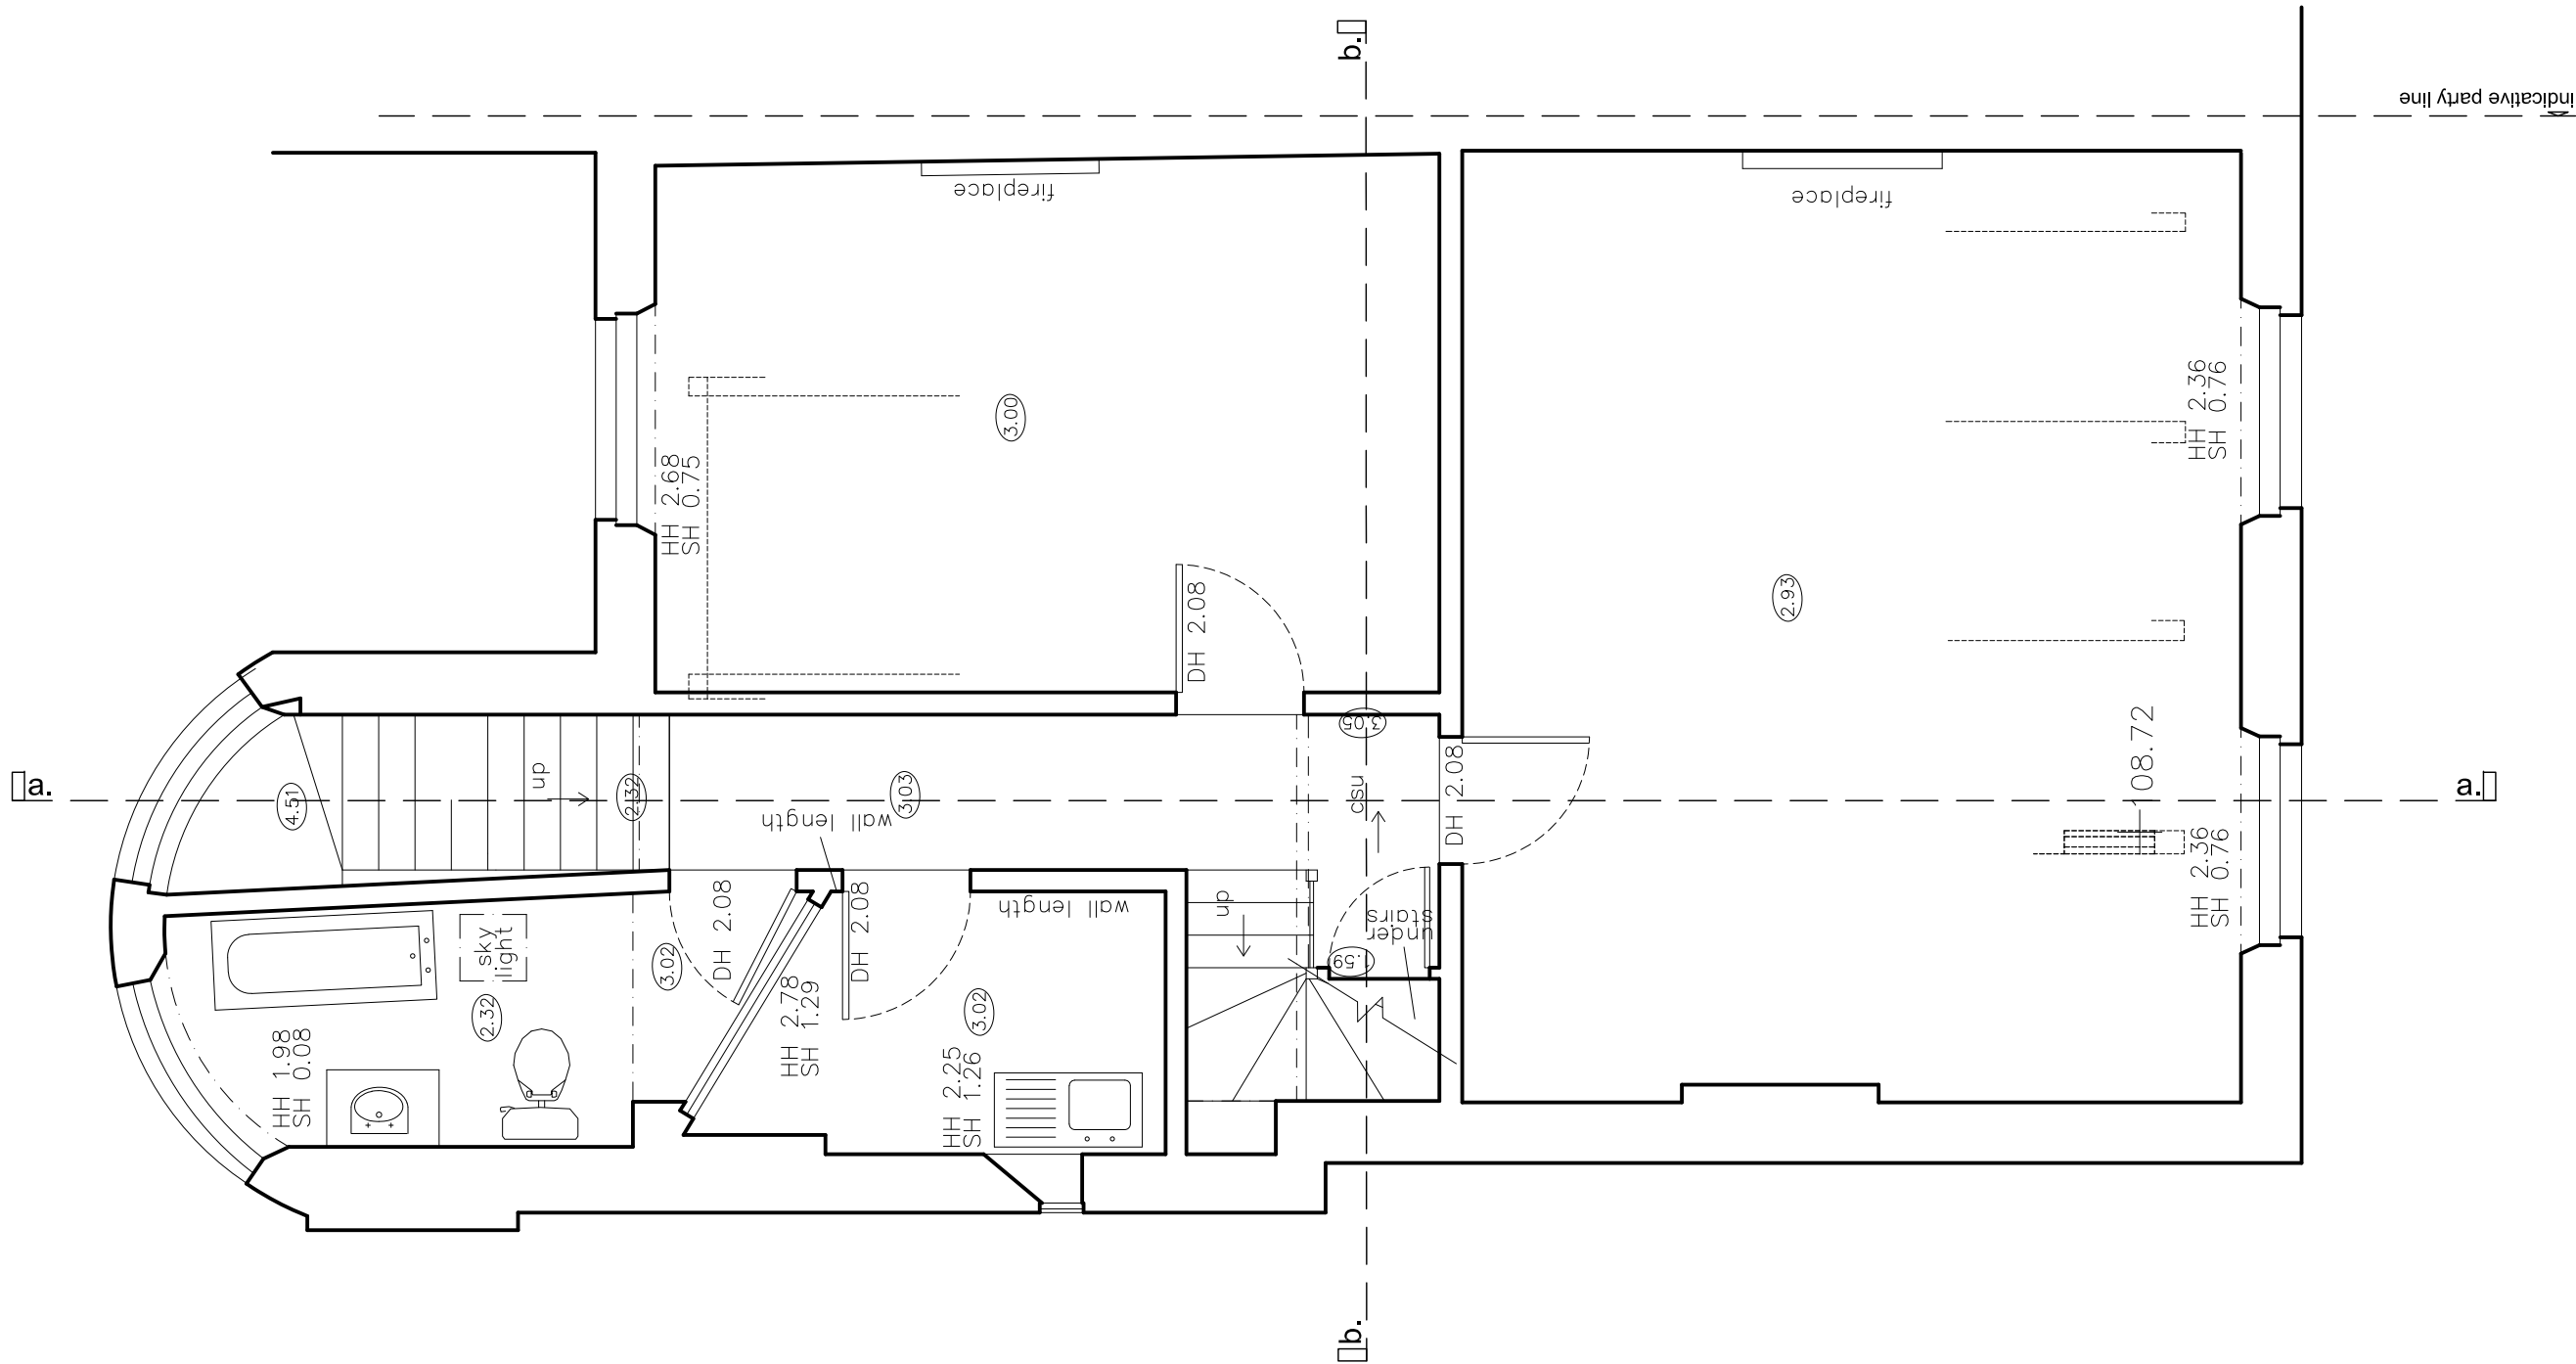

General notes:

This is a 'planning' level of detail drawing. It must not be used for any other purpose and is subject to further detailed design. All dimensions subject to confirmation/checks on site.

Legend:

- Structure retained
- Structure removed
- New structure
- Line of indicative structure above
- Outline of surface above
- Area restricted to max 1.8m ceiling

GENERAL NOTES

This drawing has been prepared from survey information prepared by others and is for information purposes only. Do not scale from drawing, use figured dimension only. All dimensions must be checked on site prior to commencement of work. Report any discrepancies to the architect. This drawing is to be read in conjunction with all other issued information, including architect's and structural engineer's drawings and specifications. Copyright of Allen Architects Ltd.

DRAWING ISSUE

PLANNING

CLIENT

Mrs J Aldridge

PROJECT TITLE



Top Floor Flat
27 Belsize Square, London
NW3 4HU

DRAWING TITLE

Existing Second Floor Plan

SCALE 1:50@A3	DRAWN Surveyor
DATE 29.07.2024	CHECKED -
DWG NO. 064_012	REVISION -

et: info@allen-architects.co.uk

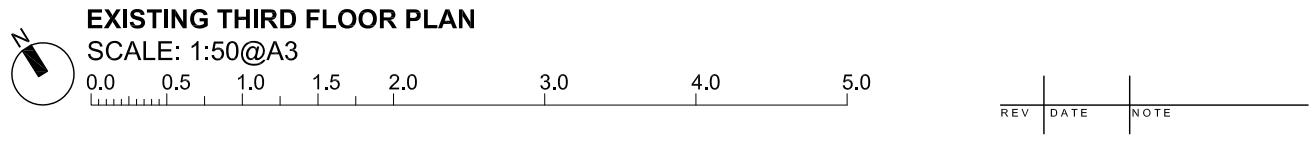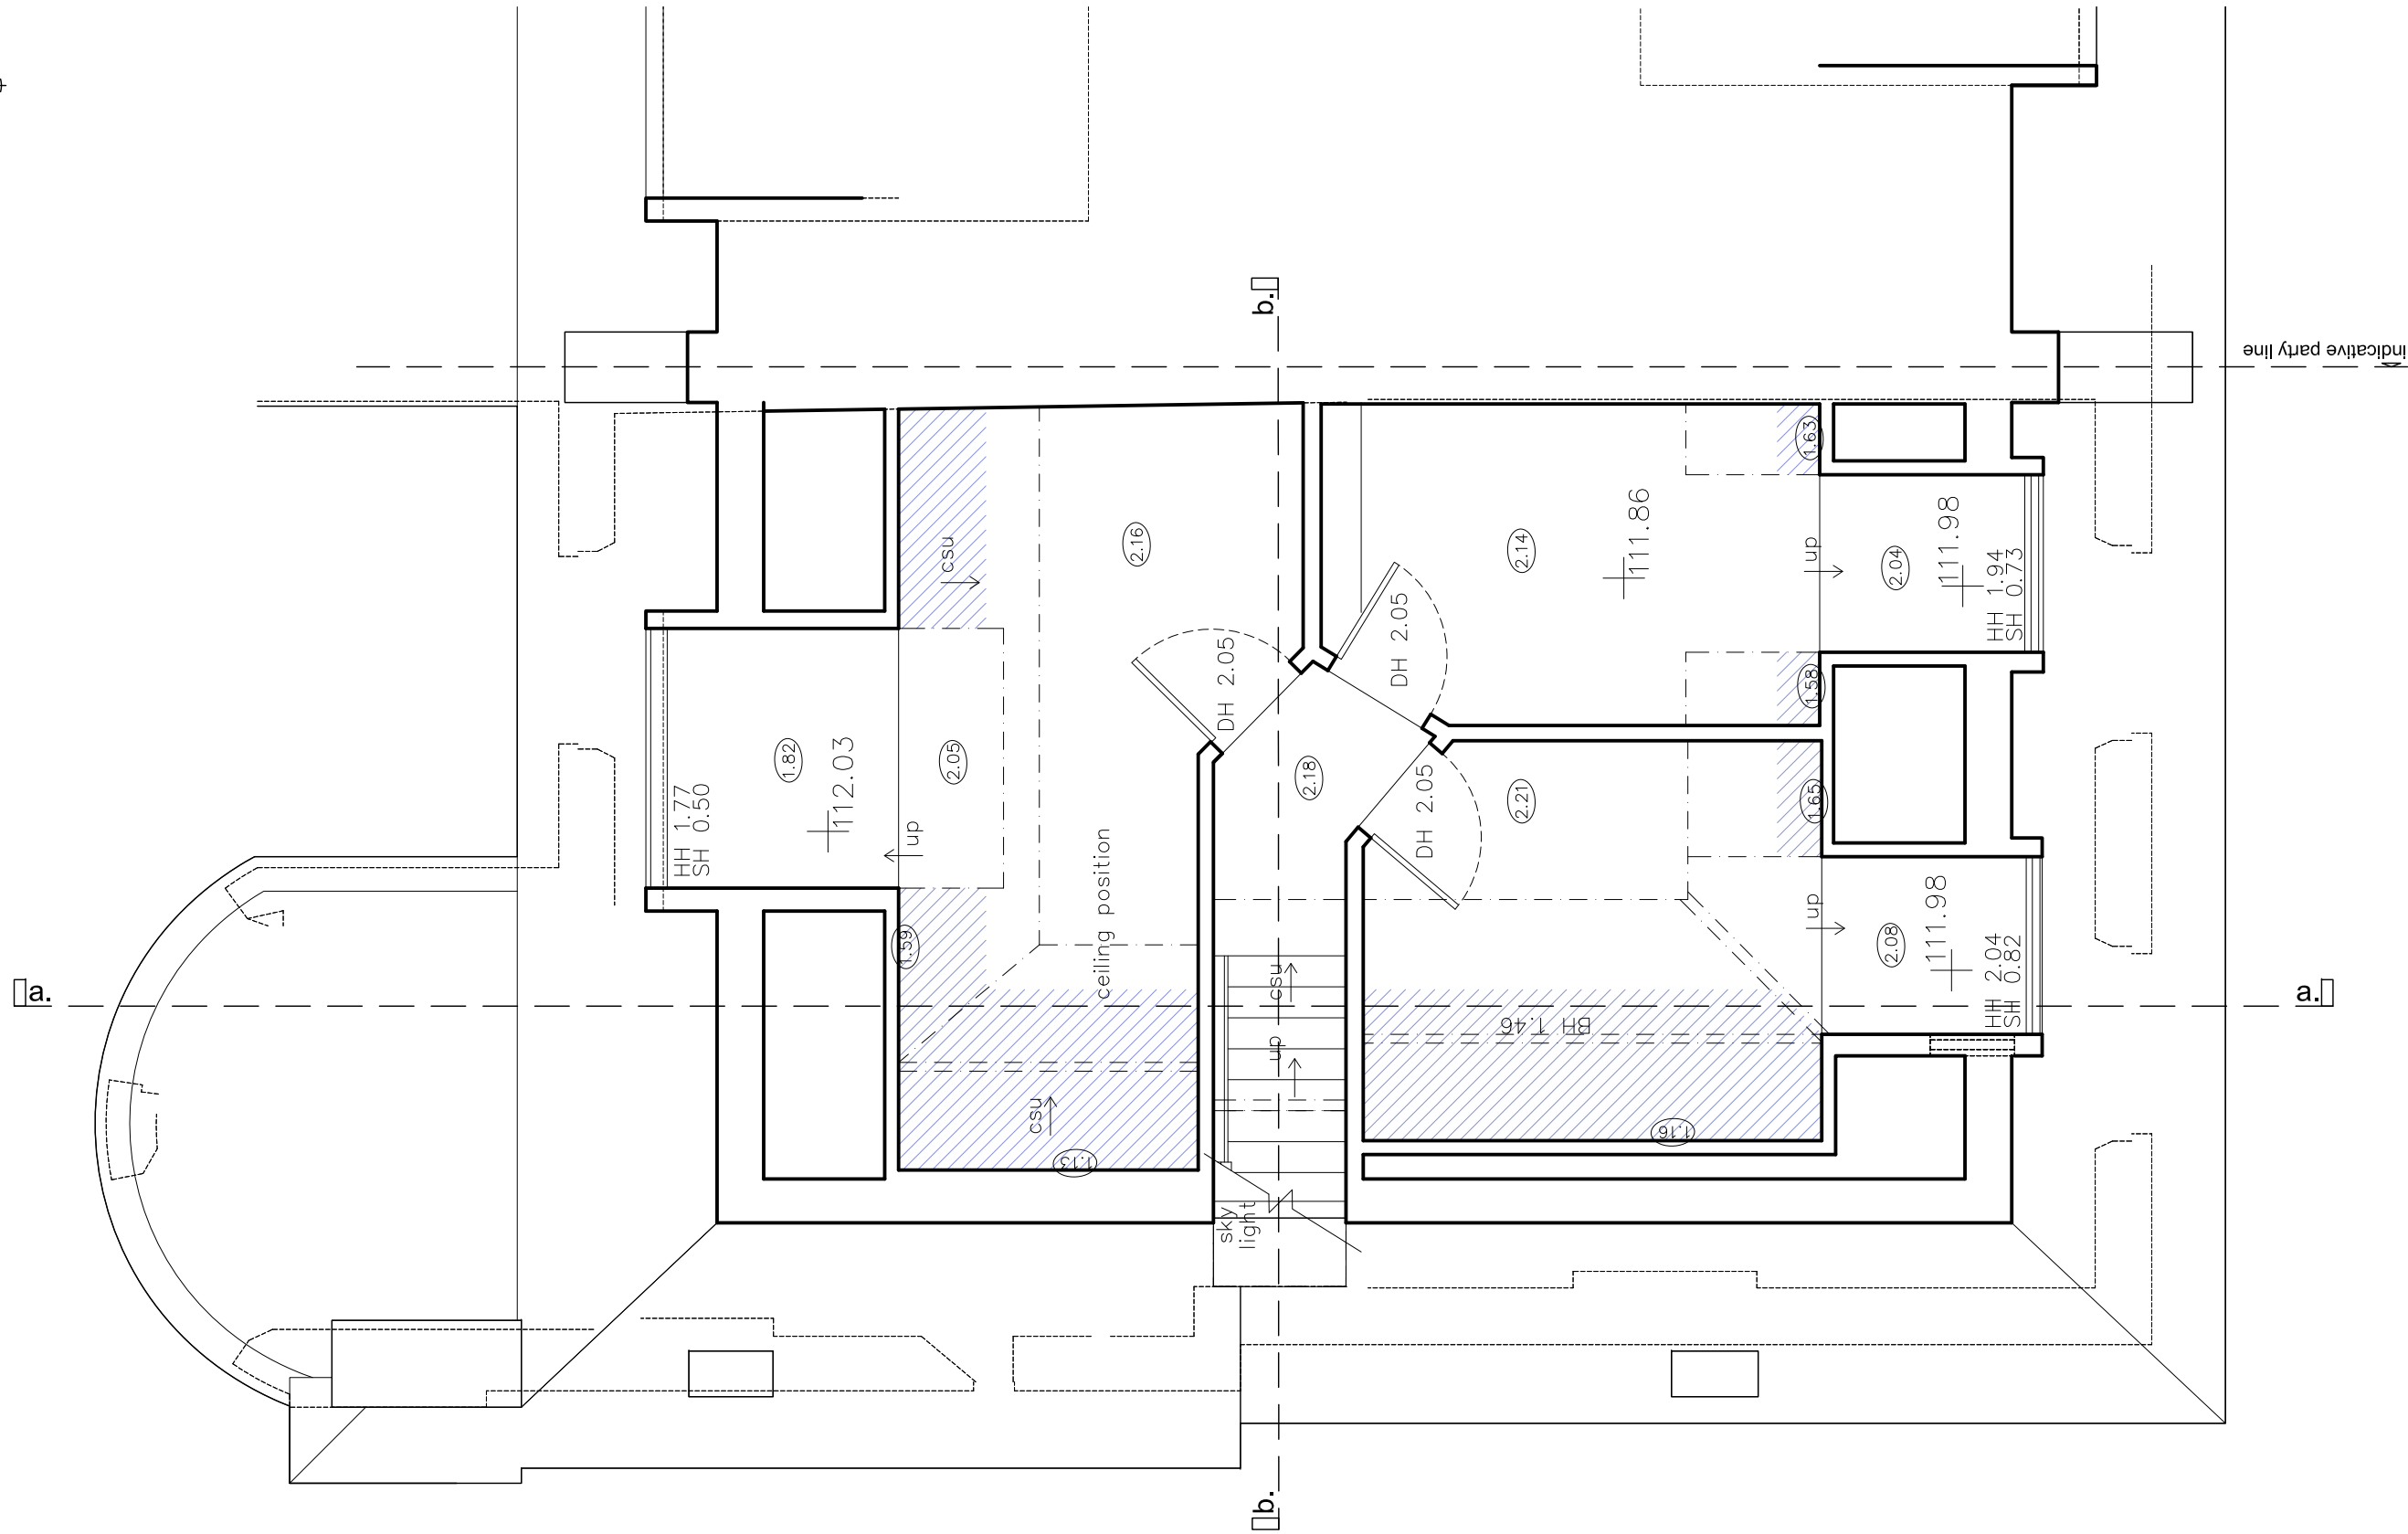

General notes:

This is a 'planning' level of detail drawing. It must not be used for any other purpose and is subject to further detailed design. All dimensions subject to confirmation/checks on site.



Legend:

- Structure retained
- Structure removed
- New structure
- Line of indicative structure above
- Outline of surface above
- Area restricted to max 1.8m ceiling

GENERAL NOTES This drawing has been prepared from survey information prepared by others and is for information purposes only. Do not scale from drawing, use figured dimension only. All dimensions must be checked on site prior to commencement of work. Report any discrepancies to the architect. This drawing is to be read in conjunction with all other issued information, including architect's and structural engineer's drawings and specifications. Copyright of Allen Architects Ltd.		DRAWING ISSUE PLANNING		DRAWING TITLE Existing Third Floor Plan	
CLIENT Mrs J Aldridge		SCALE 1:50@A3		DRAWN Surveyor	
PROJECT TITLE Top Floor Flat 27 Belsize Square, London NW3 4HU		DATE 29.07.2024		CHECKED -	
		DWG NO. 064_013		REVISION -	

Allen

architects

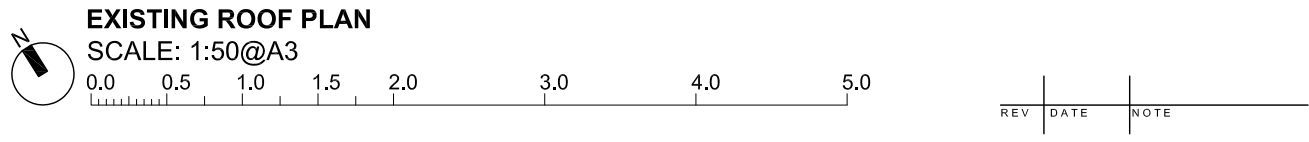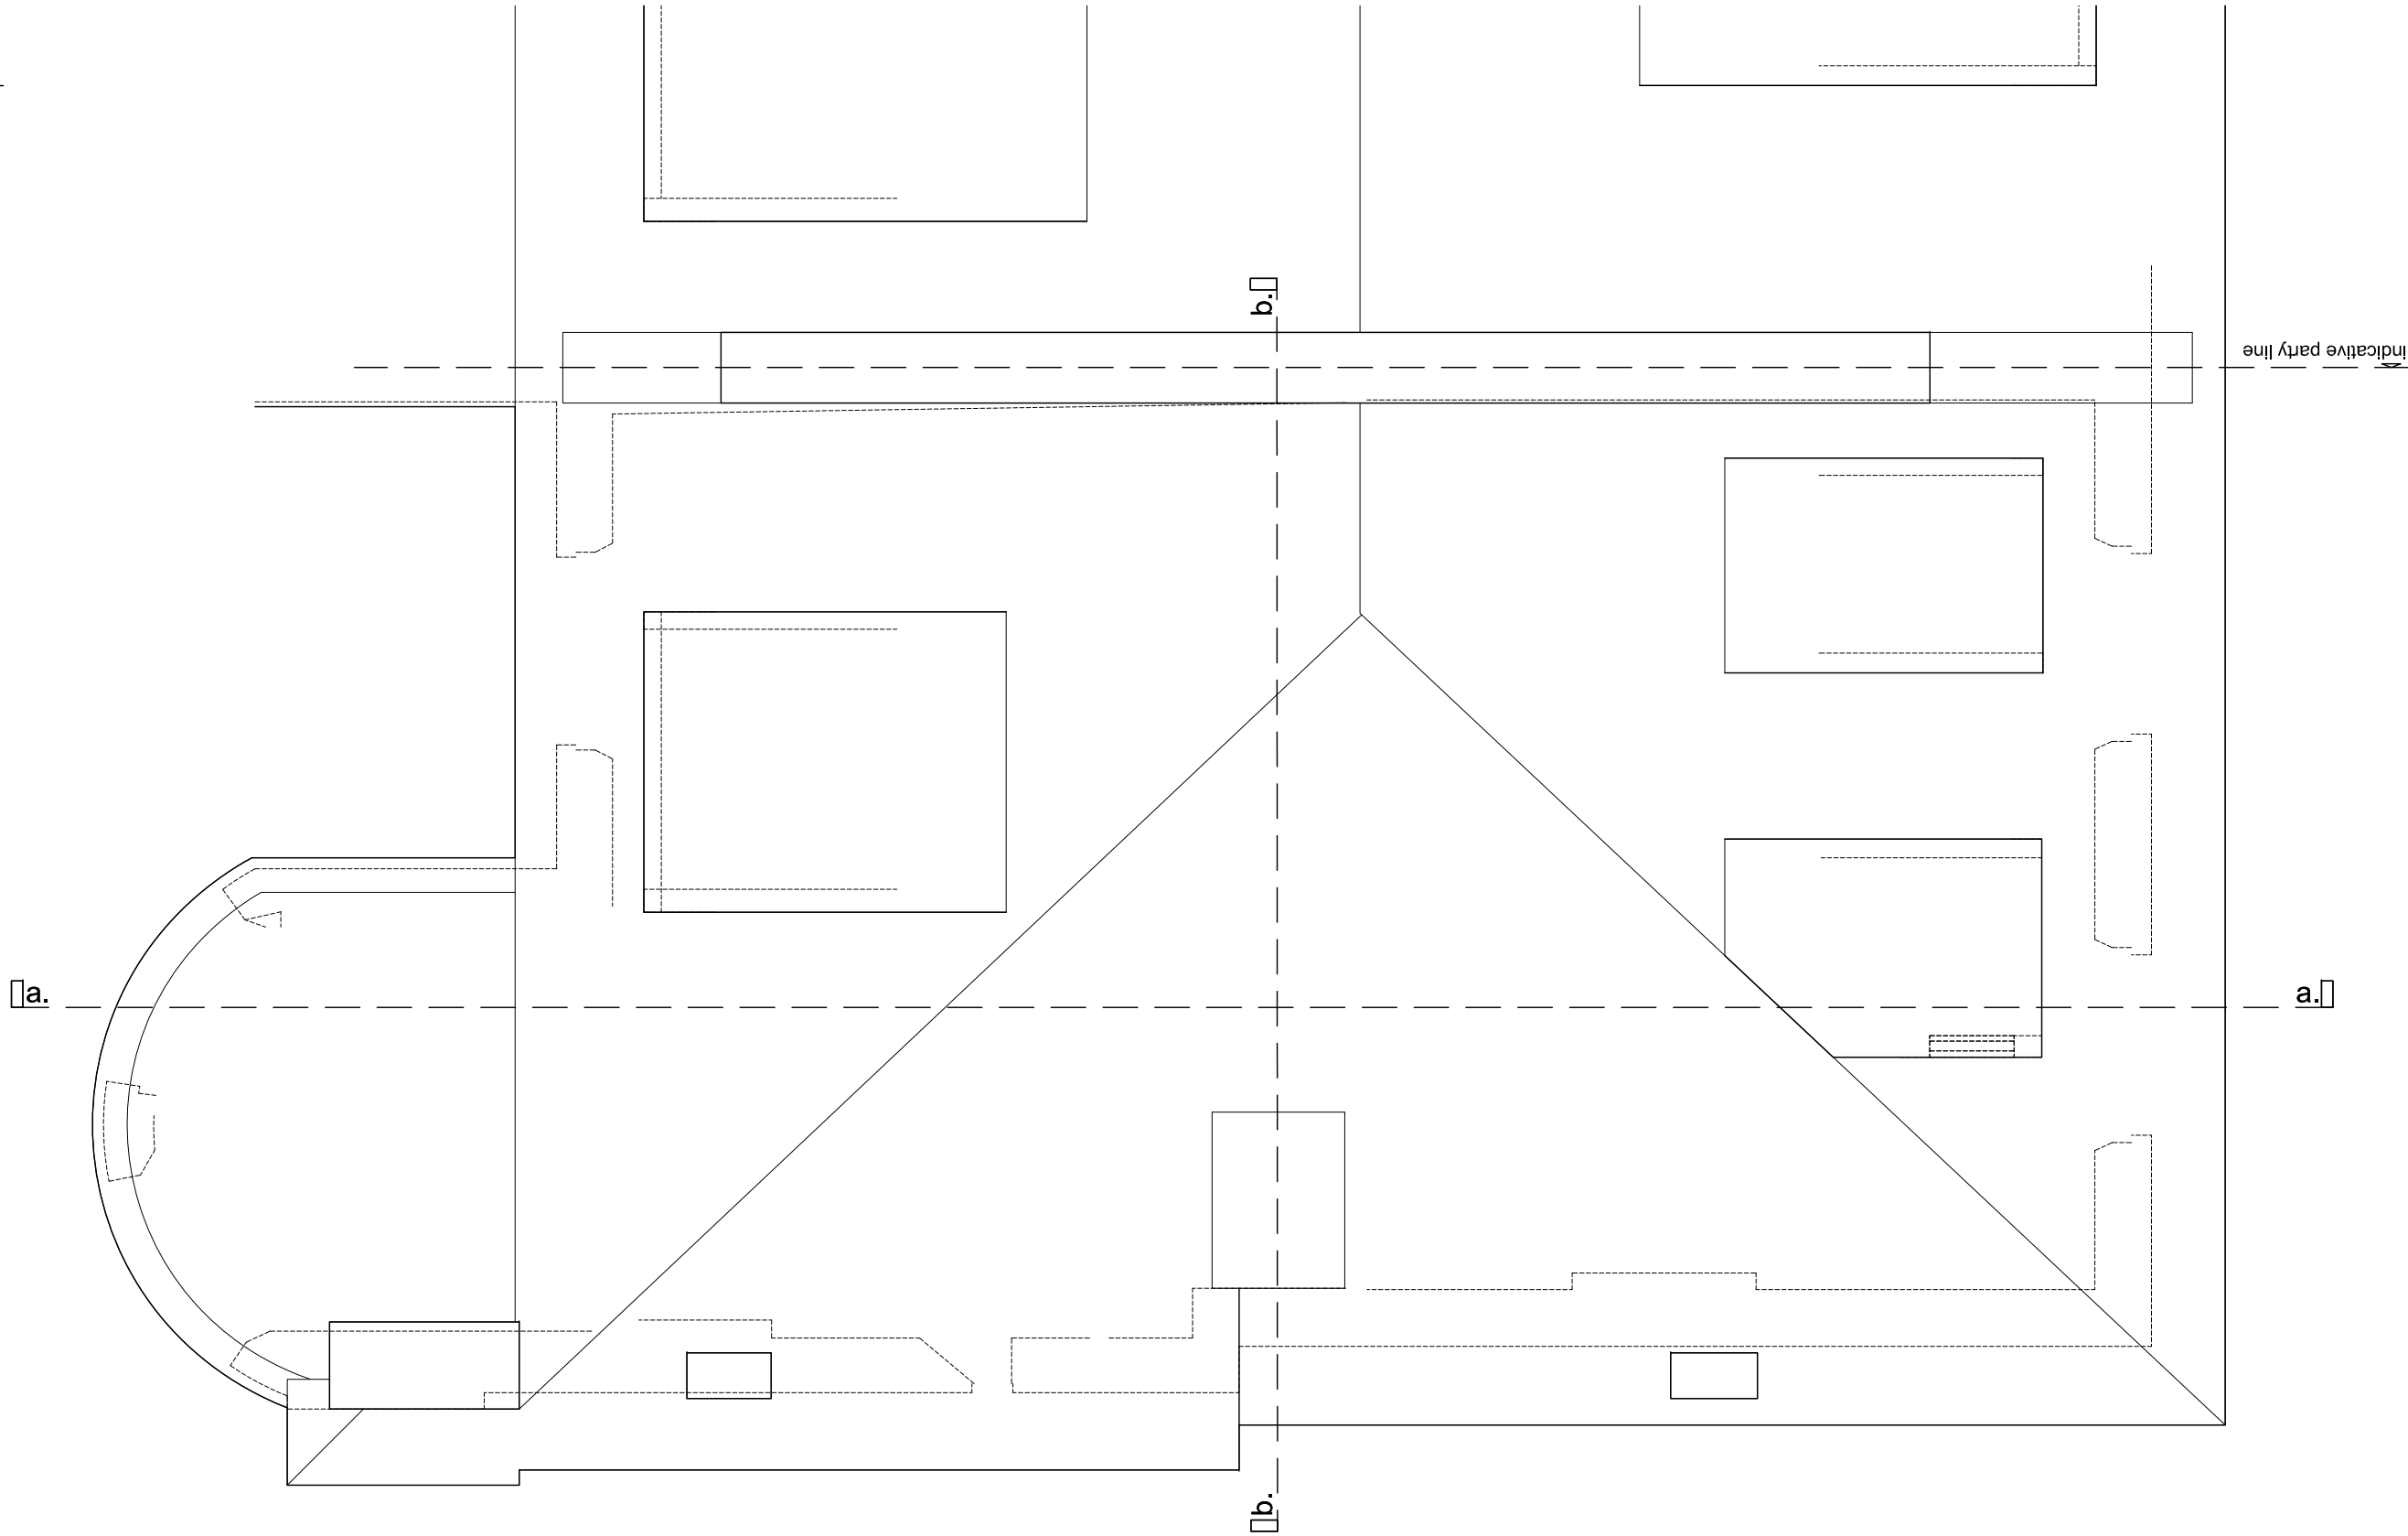

General notes:

This is a 'planning' level of detail drawing. It must not be used for any other purpose and is subject to further detailed design. All dimensions subject to confirmation/checks on site.

Legend:

Structure retained

Structure removed


New structure

Line of indicative structure above

Outline of surface above

Area restricted to max 1.8m ceiling

<p>GENERAL NOTES</p> <p>This drawing has been prepared from survey information prepared by others and is for information purposes only. Do not scale from drawing, use figured dimension only. All dimensions must be checked on site prior to commencement of work. Report any discrepancies to the architect. This drawing is to be read in conjunction with all other issued information, including architect's and structural engineer's drawings and specifications. Copyright of Allen Architects Ltd.</p>		<p>DRAWING ISSUE</p> <p>PLANNING</p>		<p>DRAWING TITLE</p> <p>Existing Roof Plan</p>	
<p>CLIENT</p> <p>Mrs J Aldridge</p>		<p>PROJECT TITLE</p> <p>Top Floor Flat</p> <p>27 Belsize Square, London</p> <p>NW3 4HU</p>		<p>SCALE</p> <p>1:50@A3</p>	
<p>DATE</p> <p>29.07.2024</p>		<p>DWG NO.</p> <p>064_014</p>		<p>DRAWN</p> <p>Surveyor</p>	
<p>REVISION</p> <p>-</p>		<p>CHECKED</p> <p>-</p>		<p>REVISION</p> <p>-</p>	

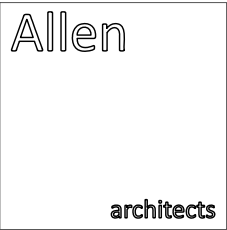



EXISTING FRONT ELEVATION

SCALE: 1:200@A3

0.0 2.0 4.0 6.0 8.0 12.0 16.0 10.0



EXISTING FRONT ELEVATION

SCALE: 1:50@A3

0.0 0.5 1.0 1.5 2.0 3.0 4.0 5.0

REV	DATE	NOTE

General notes:

This is a 'planning' level of detail drawing. It must not be used for any other purpose and is subject to further detailed design. All dimensions subject to confirmation/checks on site.

Legend:

- Structure retained
- Structure removed
- New structure
- Line of indicative structure above
- Outline of surface above
- Area restricted to max 1.8m ceiling

GENERAL NOTES
This drawing has been prepared from survey information prepared by others and is for information purposes only. Do not scale from drawing, use figured dimension only. All dimensions must be checked on site prior to commencement of work. Report any discrepancies to the architect. This drawing is to be read in conjunction with all other issued information, including architect's and structural engineer's drawings and specifications. Copyright of Allen Architects Ltd.

DRAWING ISSUE
PLANNING

CLIENT
Mrs J Aldridge

PROJECT TITLE
Top Floor Flat
27 Belsize Square, London
NW3 4HU

DRAWING TITLE
Existing Front Elevation

SCALE
1:50@A3

DATE
29.07.2024

DWG NO.
064_022

DRAWN
Surveyor

CHECKED
-

REVISION
-

Allen

architects

ec: info@allen-architects.co.uk



EXISTING REAR ELEVATION
SCALE: 1:200@A3



EXISTING REAR ELEVATION
SCALE: 1:50@A3



REV	DATE	NOTE

General notes:

This is a 'planning' level of detail drawing. It must not be used for any other purpose and is subject to further detailed design. All dimensions subject to confirmation/checks on site.

Legend:

- Structure retained
- Structure removed
- New structure
- Line of indicative structure above
- Outline of surface above
- Area restricted to max 1.8m ceiling

GENERAL NOTES
This drawing has been prepared from survey information prepared by others and is for information purposes only. Do not scale from drawing, use figured dimension only. All dimensions must be checked on site prior to commencement of work. Report any discrepancies to the architect. This drawing is to be read in conjunction with all other issued information, including architect's and structural engineer's drawings and specifications. Copyright of Allen Architects Ltd.

DRAWING ISSUE
PLANNING

CLIENT
Mrs J Aldridge

PROJECT TITLE
Top Floor Flat
27 Belsize Square, London
NW3 4HU

DRAWING TITLE
Existing Rear Elevation

-

SCALE
1:50@A3

DATE
29.07.2024

DWG NO.
064_021

DRAWN
Surveyor

CHECKED
-

REVISION
-

Allen

architects



EXISTING SIDE ELEVATION
SCALE: 1:200@A3

0.0 2.0 4.0 6.0 8.0 12.0 16.0 10.0

3FFL 111.860


2FFL 111.650

Bath FCL 111.040

2FFL 108.720

Ent FCL 108.460

Ent 106.530

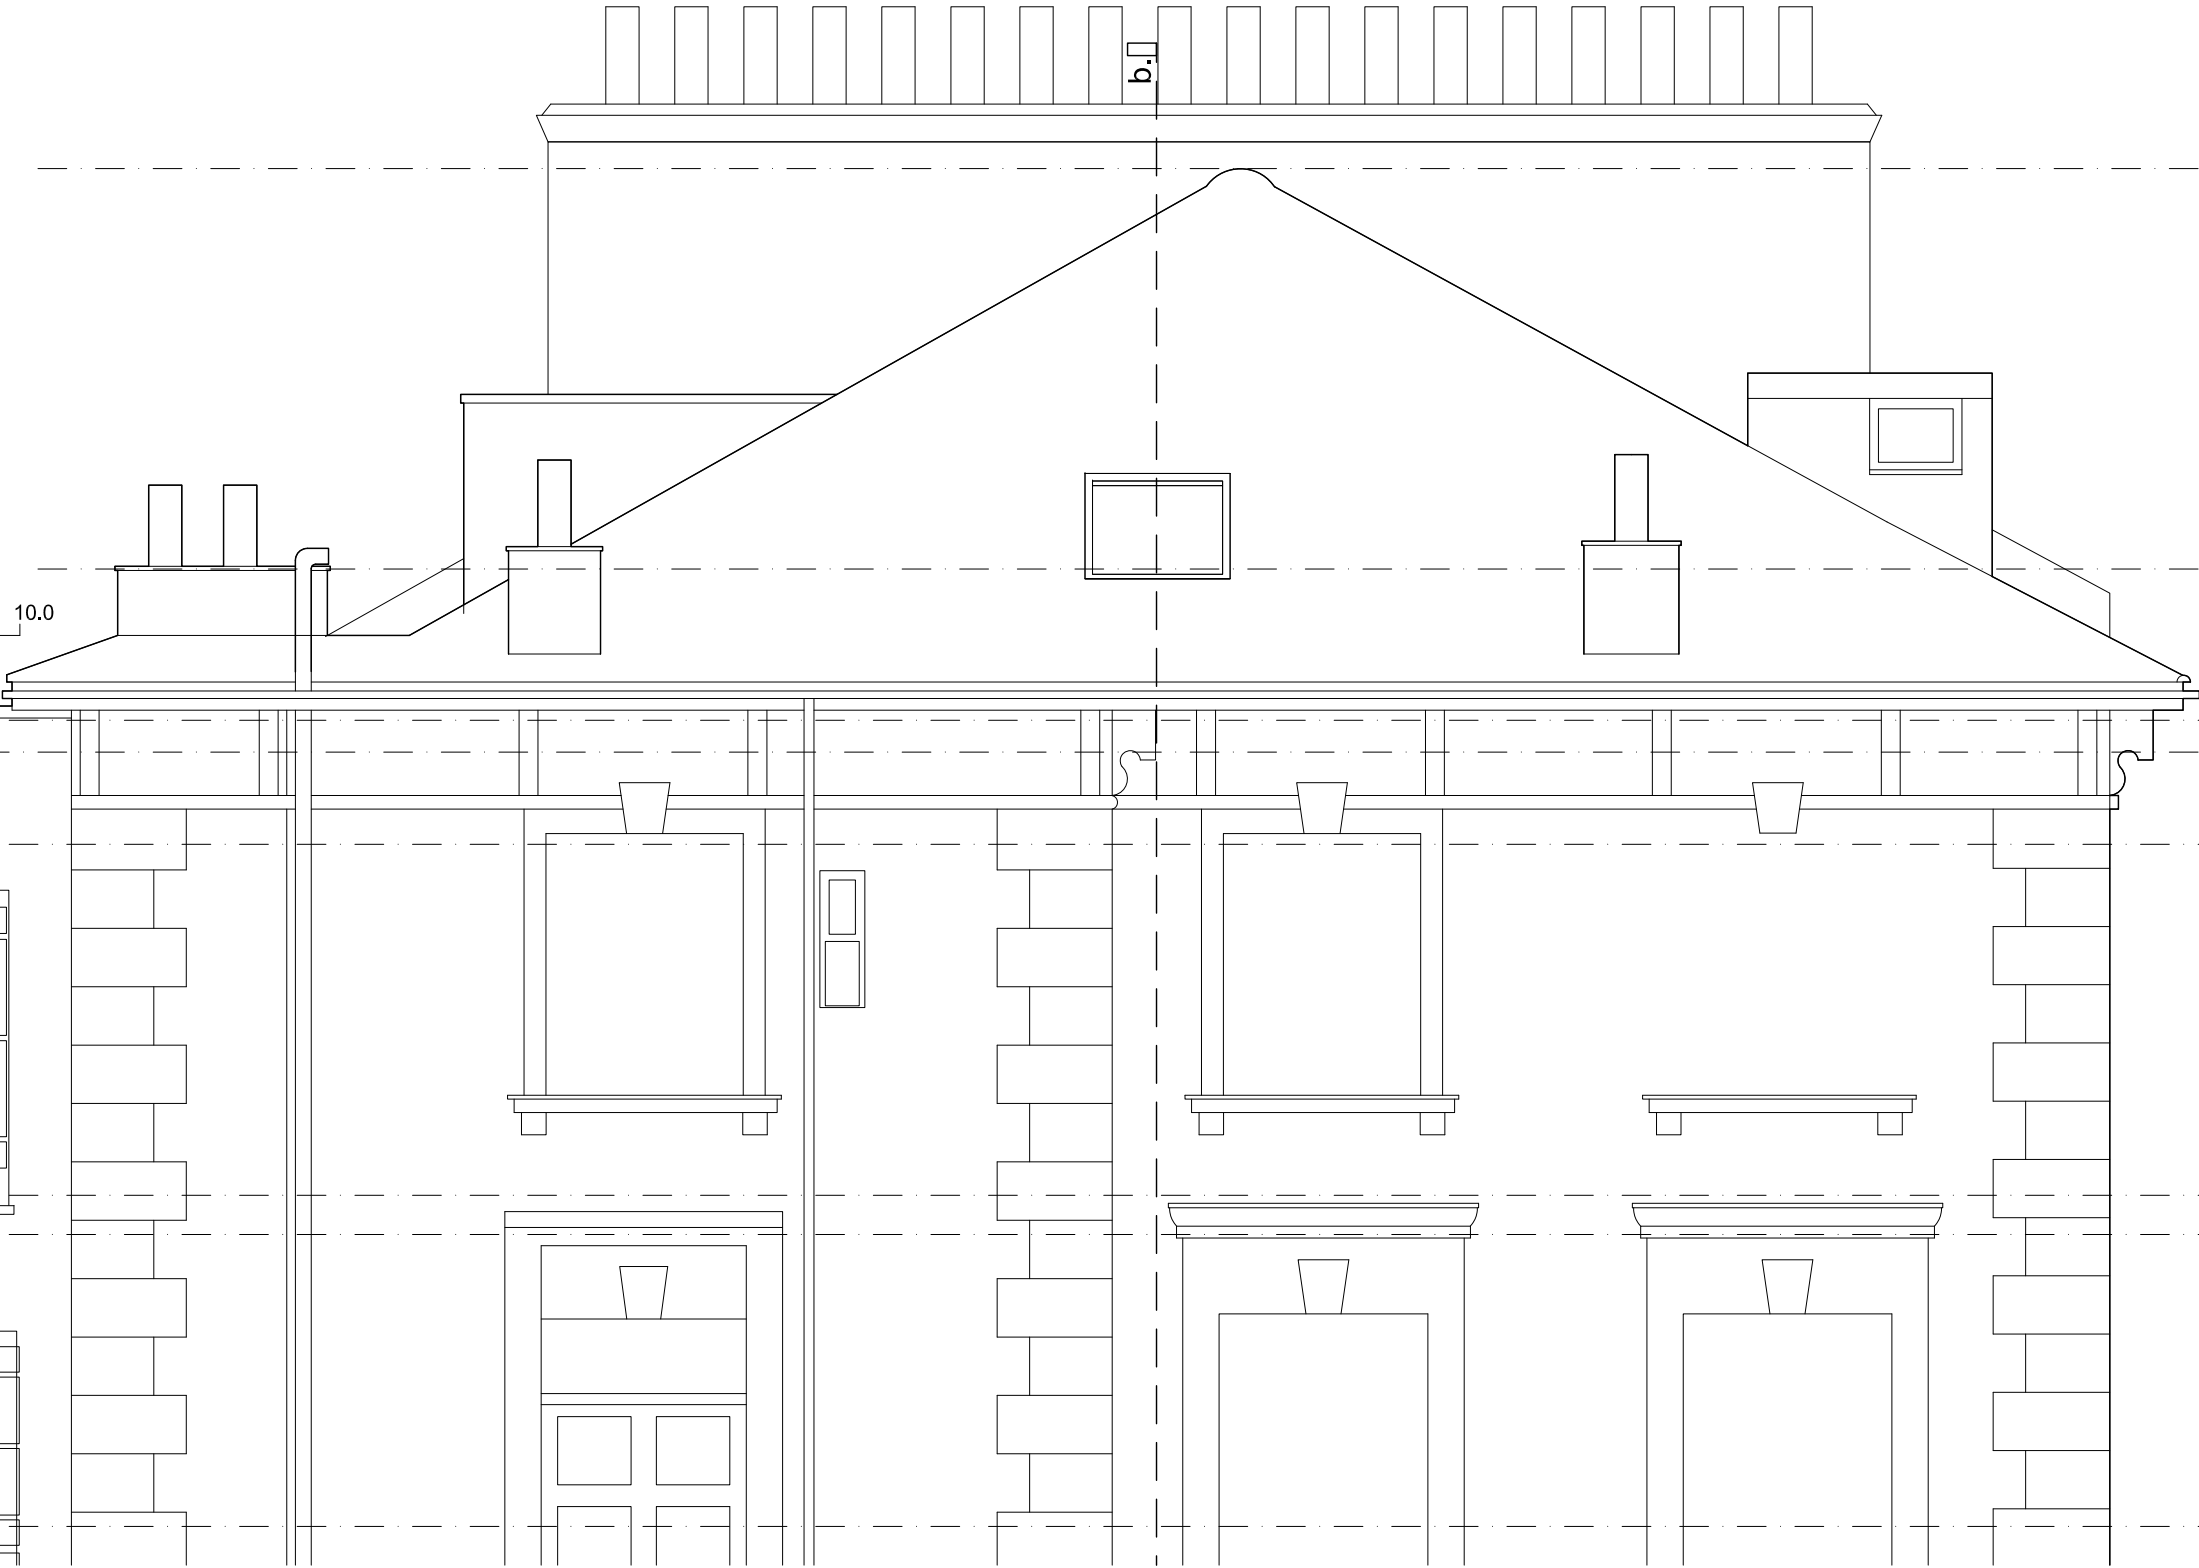

EXISTING SIDE ELEVATION
SCALE: 1:50@A3

0.0 0.5 1.0 1.5 2.0 3.0 4.0 5.0

REV	DATE	NOTE

General notes:

This is a 'planning' level of detail drawing. It must not be used for any other purpose and is subject to further detailed design. All dimensions subject to confirmation/checks on site.

Legend:

- Structure retained
- Structure removed
- New structure
- Line of indicative structure above
- Outline of surface above
- Area restricted to max 1.8m ceiling

GENERAL NOTES
This drawing has been prepared from survey information prepared by others and is for information purposes only. Do not scale from drawing, use figured dimension only. All dimensions must be checked on site prior to commencement of work. Report any discrepancies to the architect. This drawing is to be read in conjunction with all other issued information, including architect's and structural engineer's drawings and specifications, Copyright of Allen Architects Ltd.

DRAWING ISSUE
PLANNING

CLIENT

Mrs J Aldridge

PROJECT TITLE

Top Floor Flat
27 Belsize Square, London
NW3 4HU

DRAWING TITLE
Existing Side Elevation

-

SCALE
1:50@A3

DRAWN
Surveyor

DATE
29.07.2024

CHECKED
-


DWG NO.
064_022

REVISION
-

Allen

architects

ec: info@allen-architects.co.uk

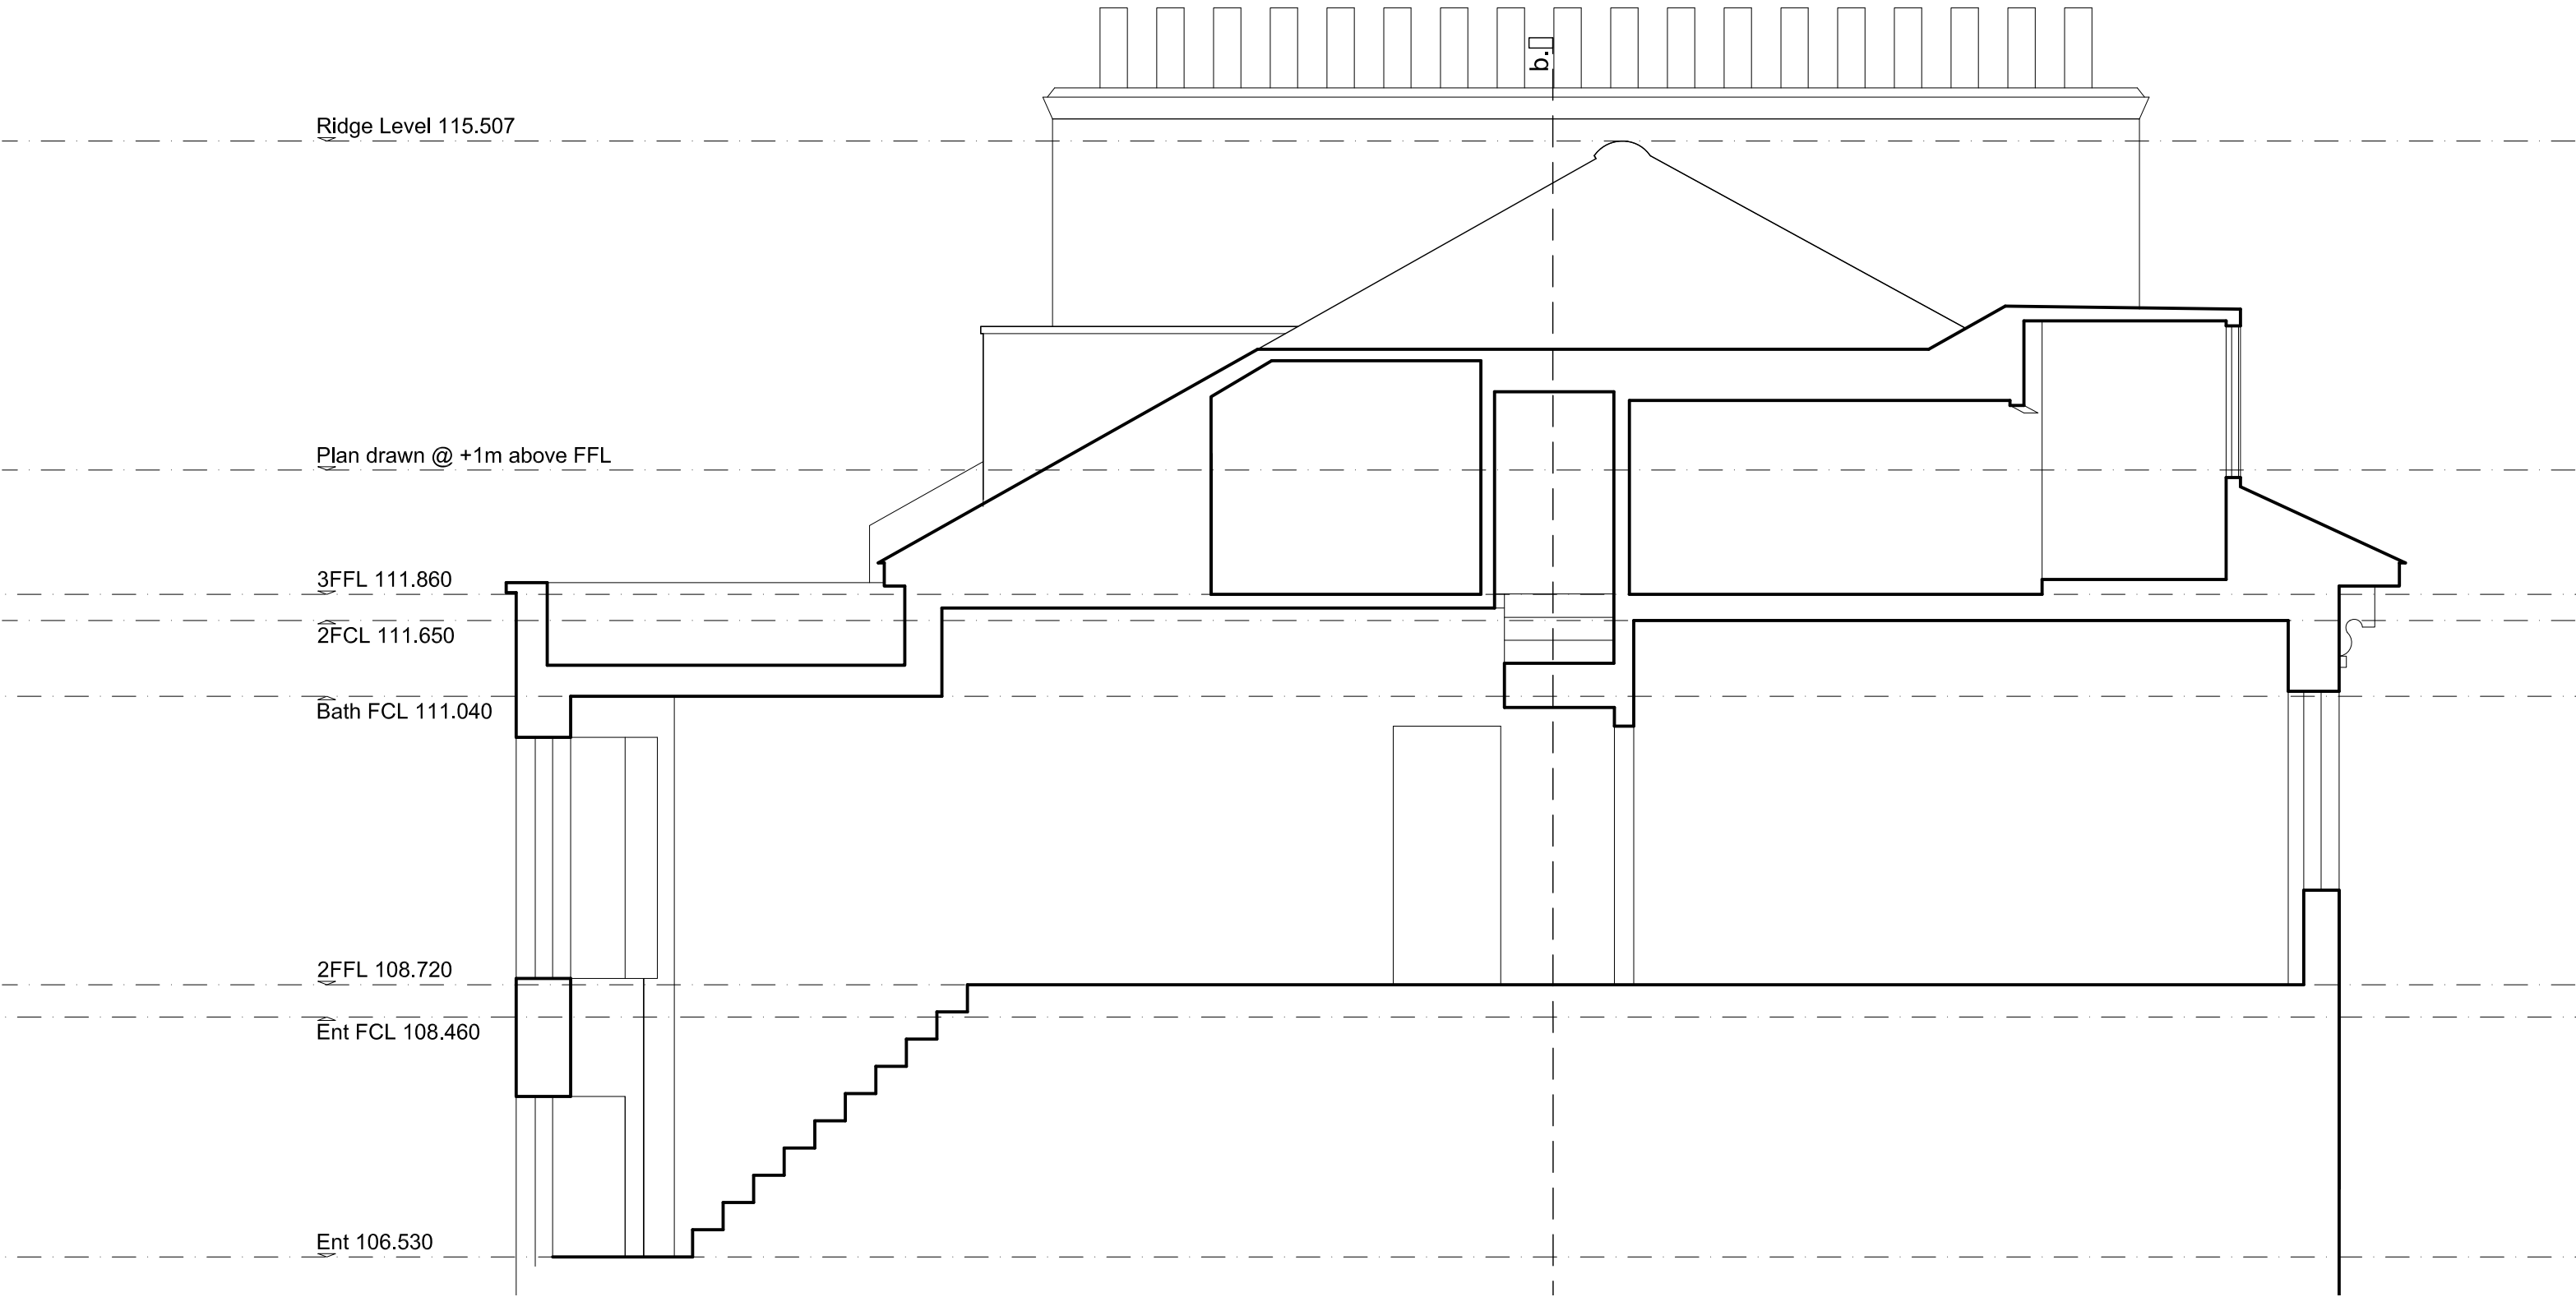

EXISTING SECTION A - A
SCALE: 1:50@A3




 


0.0 0.5 1.0 1.5 2.0 3.0 4.0 5.0

REV	DATE	NOTE

General notes:

This is a 'planning' level of detail drawing. It must not be used for any other purpose and is subject to further detailed design. All dimensions subject to confirmation/checks on site.

Legend:

-  Structure retained
-  Structure removed
-  New structure
-  Line of indicative structure above
-  Outline of surface above
-  Area restricted to max 1.8m ceiling

GENERAL NOTES
This drawing has been prepared from survey information prepared by others and is for information purposes only. Do not scale from drawing, use figured dimension only. All dimensions must be checked on site prior to commencement of work. Report any discrepancies to the architect. This drawing is to be read in conjunction with all other issued information, including architect's and structural engineer's drawings and specifications, Copyright of Allen Architects Ltd.

DRAWING ISSUE
PLANNING

CLIENT

Mrs J Aldridge

PROJECT TITLE

Top Floor Flat
27 Belsize Square, London
NW3 4HU

DRAWING TITLE
Existing Section A - A

-

SCALE
1:50@A3

DATE
29.07.2024

DWG NO.
064_030


DRAWN
Surveyor

CHECKED
-

REVISION
-

Allen

architects

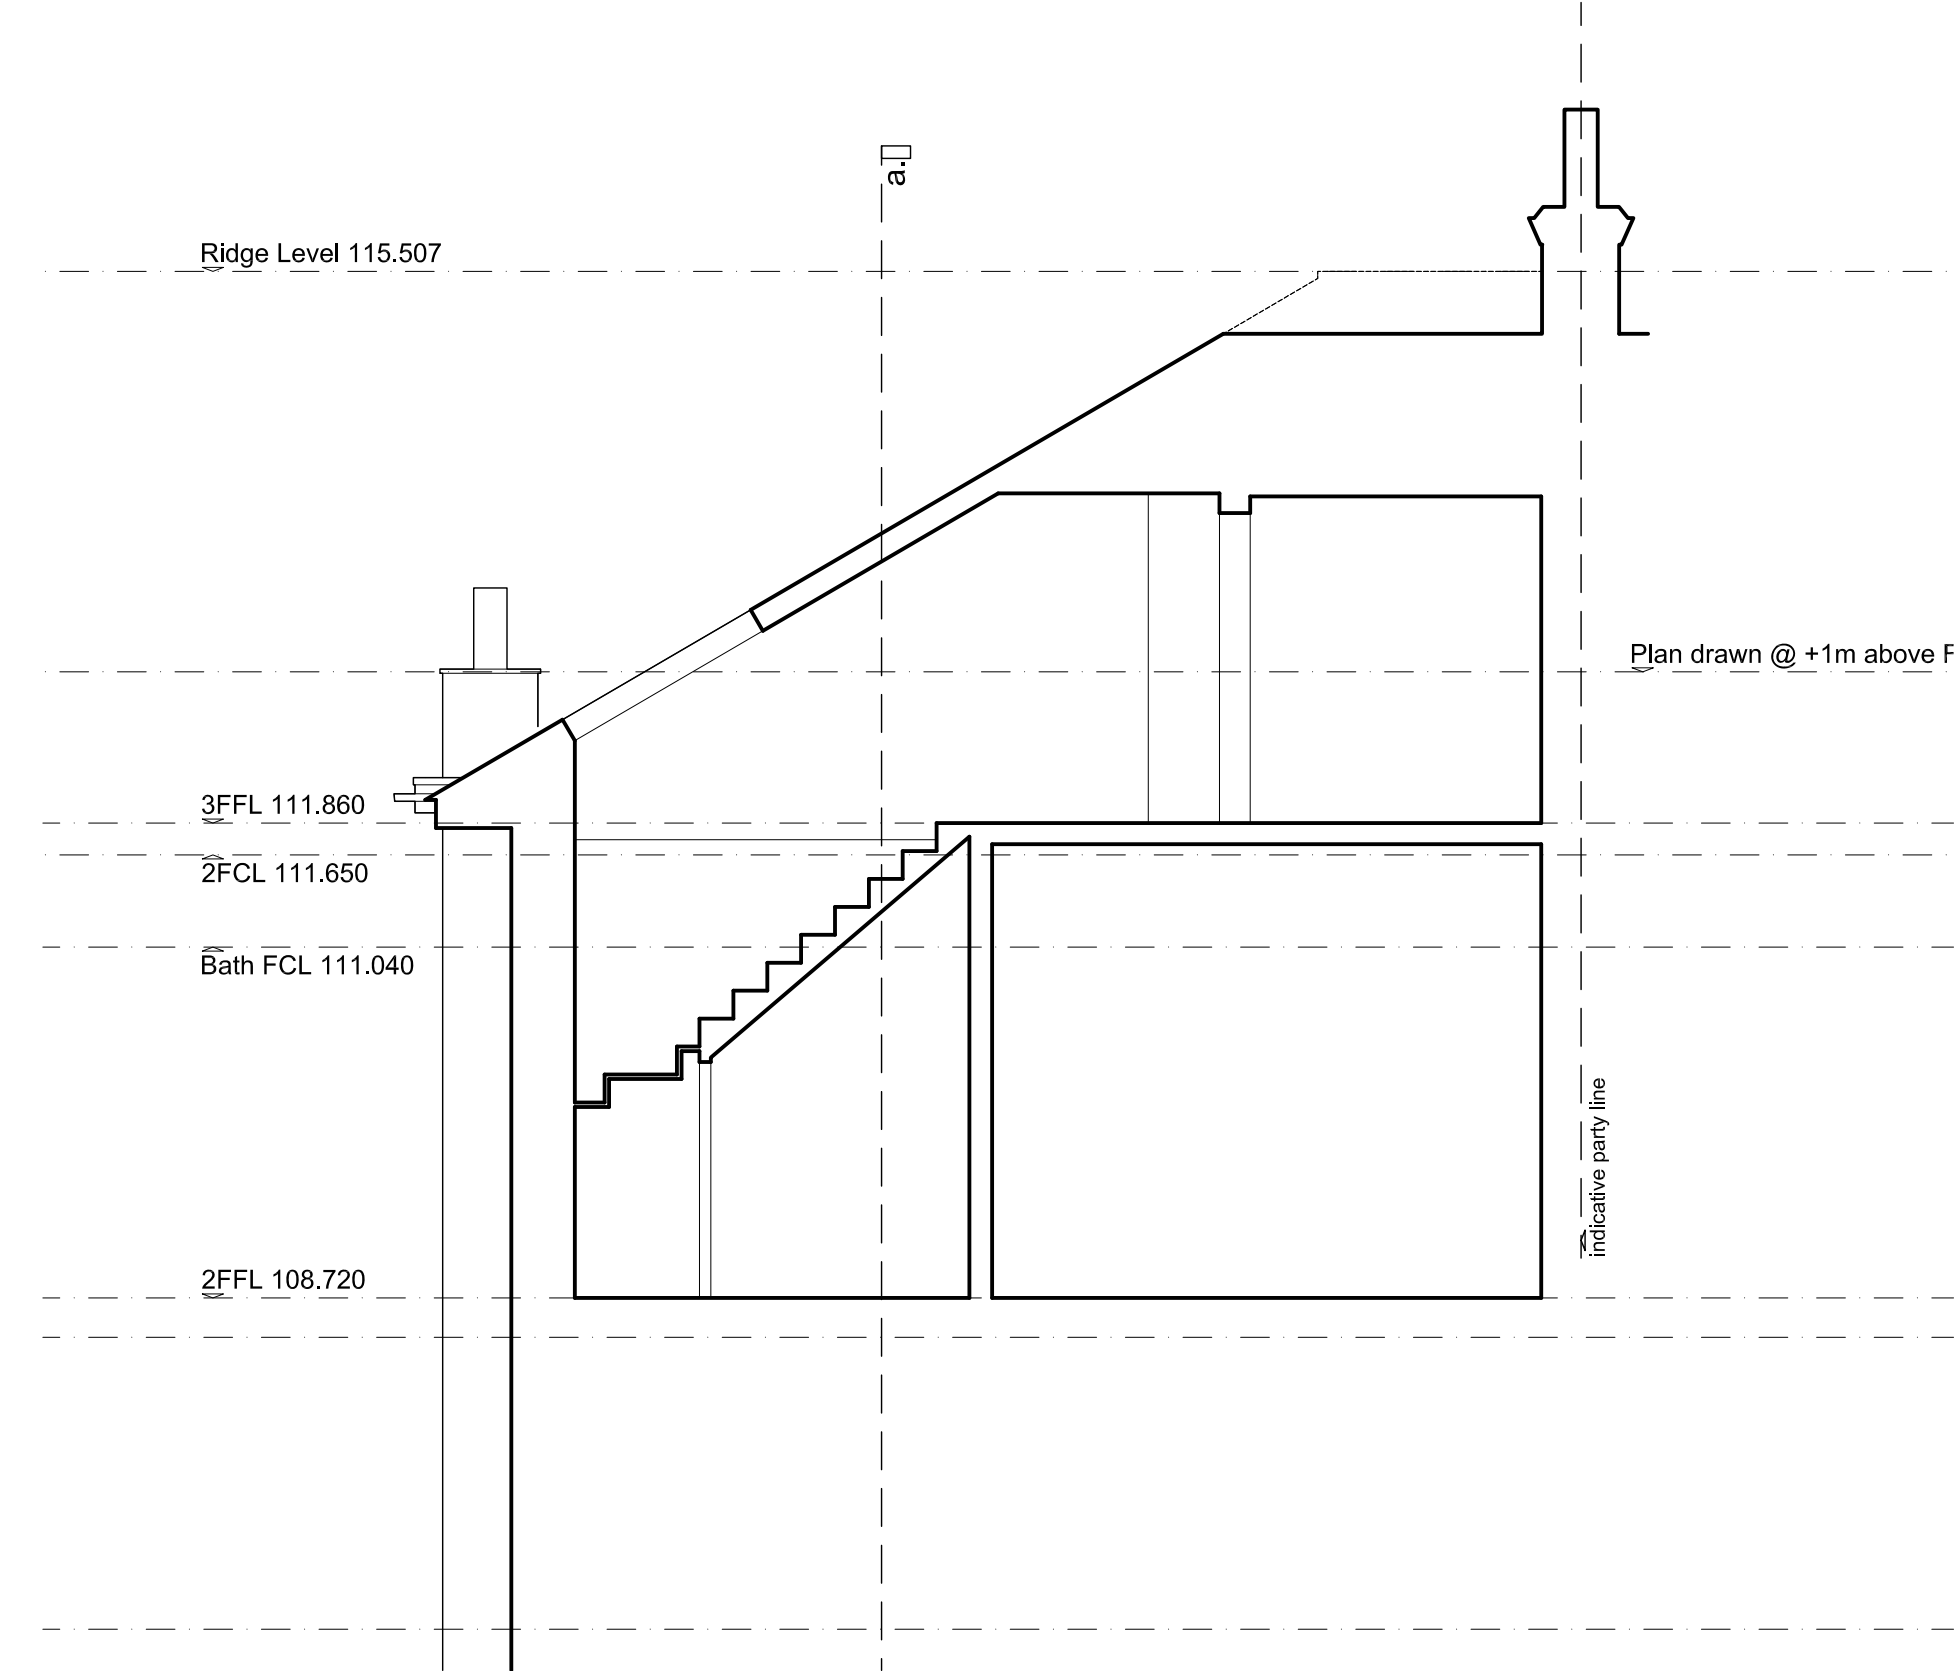

EXISTING SECTION B - B
SCALE: 1:50@A3




 
 



REV	DATE	NOTE

General notes:

This is a 'planning' level of detail drawing. It must not be used for any other purpose and is subject to further detailed design. All dimensions subject to confirmation/checks on site.

Legend:

-  Structure retained
-  Structure removed
-  New structure
-  Line of indicative structure above
-  Outline of surface above
-  Area restricted to max 1.8m ceiling

GENERAL NOTES
This drawing has been prepared from survey information prepared by others and is for information purposes only. Do not scale from drawing, use figured dimension only. All dimensions must be checked on site prior to commencement of work. Report any discrepancies to the architect. This drawing is to be read in conjunction with all other issued information, including architect's and structural engineer's drawings and specifications. Copyright of Allen Architects Ltd.

DRAWING ISSUE
PLANNING

CLIENT

Mrs J Aldridge

PROJECT TITLE

Top Floor Flat
27 Belsize Square, London
NW3 4HU

DRAWING TITLE
Existing Section B - B

CLIENT

-

SCALE
1:50@A3

DRAWN
Surveyor

DATE
29.07.2024

CHECKED
-

DWG NO.
064_031

REVISION
-

Allen

architects