



REAR ELEVATION

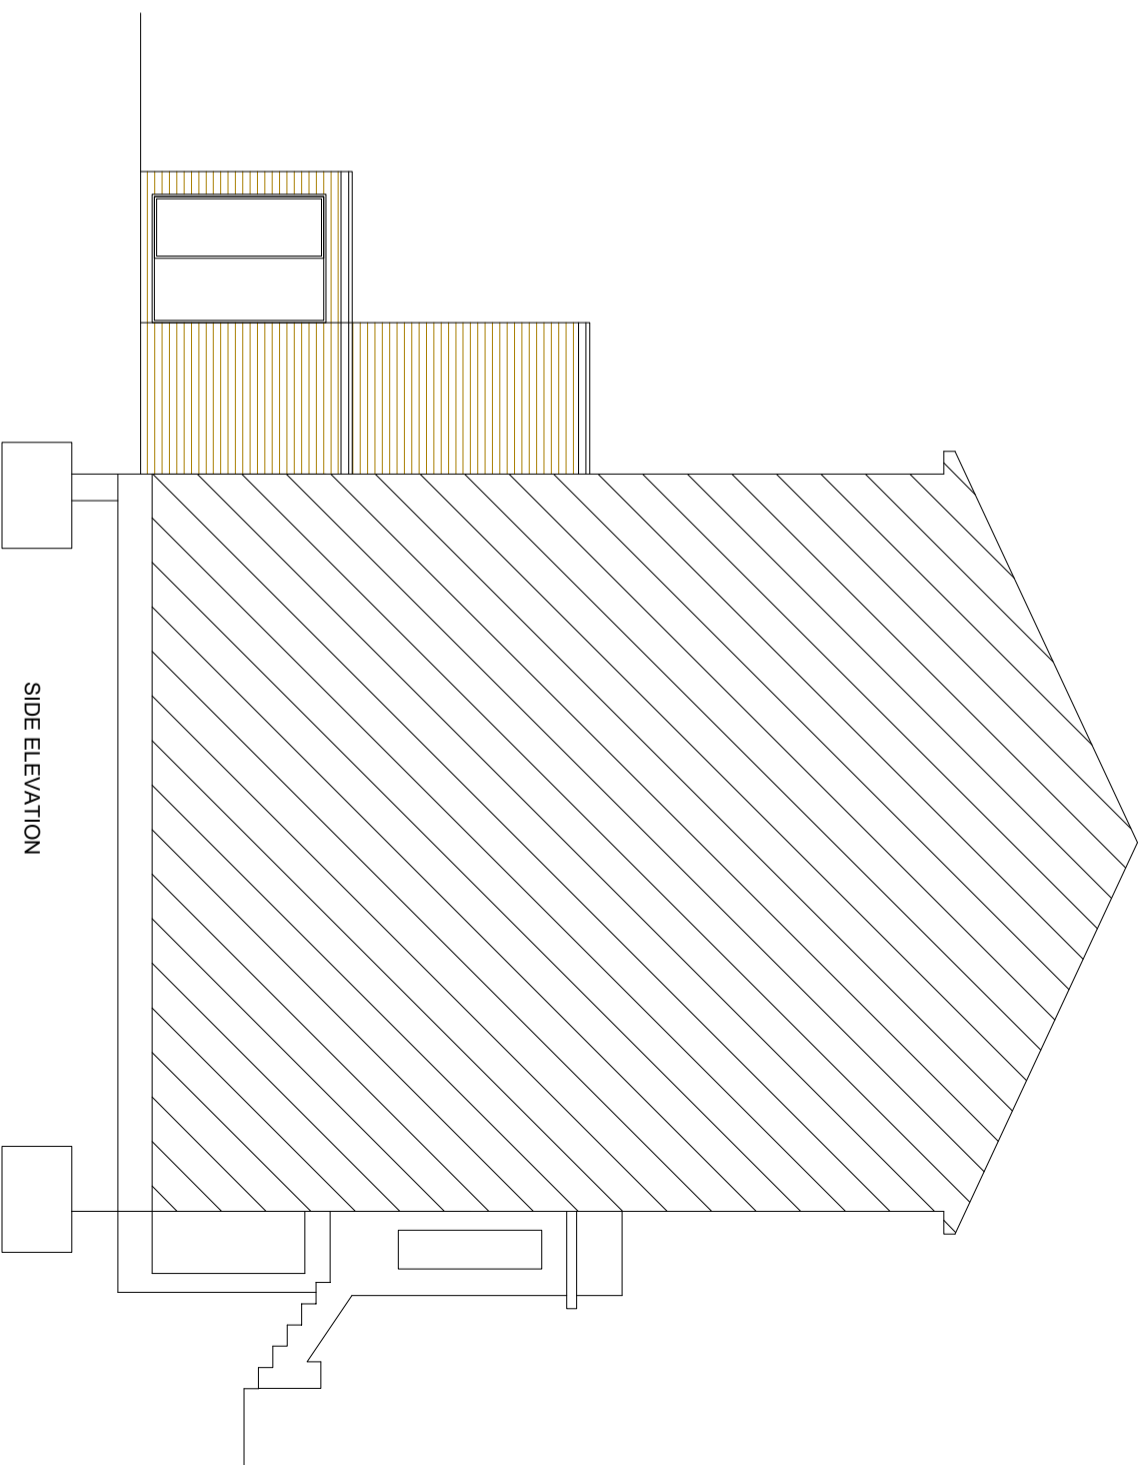

SIDE ELEVATION

 

Drawings and calculations are to be approved by Building Control prior to the commencement of any work. No responsibility will be taken by the design team without the written approval by the Local Authority or an approved inspector.

REV B TERRACE REDUCED

TITLE	PROPOSED DRAWINGS	ADDRESS	FLAT 1, 37 ADELAIDE ROAD LONDON NW3
CLIENT	Mrs. GOPOLAN	SCALE	1:100 @ A3
DRAWING NO.	250507/09	DATE	MAY 2024
REV.	C		

