

EXISTING FRONT ELEVATION
(SOUTH WEST FACING)


DWG NO:
2-104B

DWG TITLE:
Existing Front
Elevation

PROJECT:
42mus_
Organic Botanics Shop
Security

ADDRESS:
42 Museum Street
WC1A 1LY

NOTES:

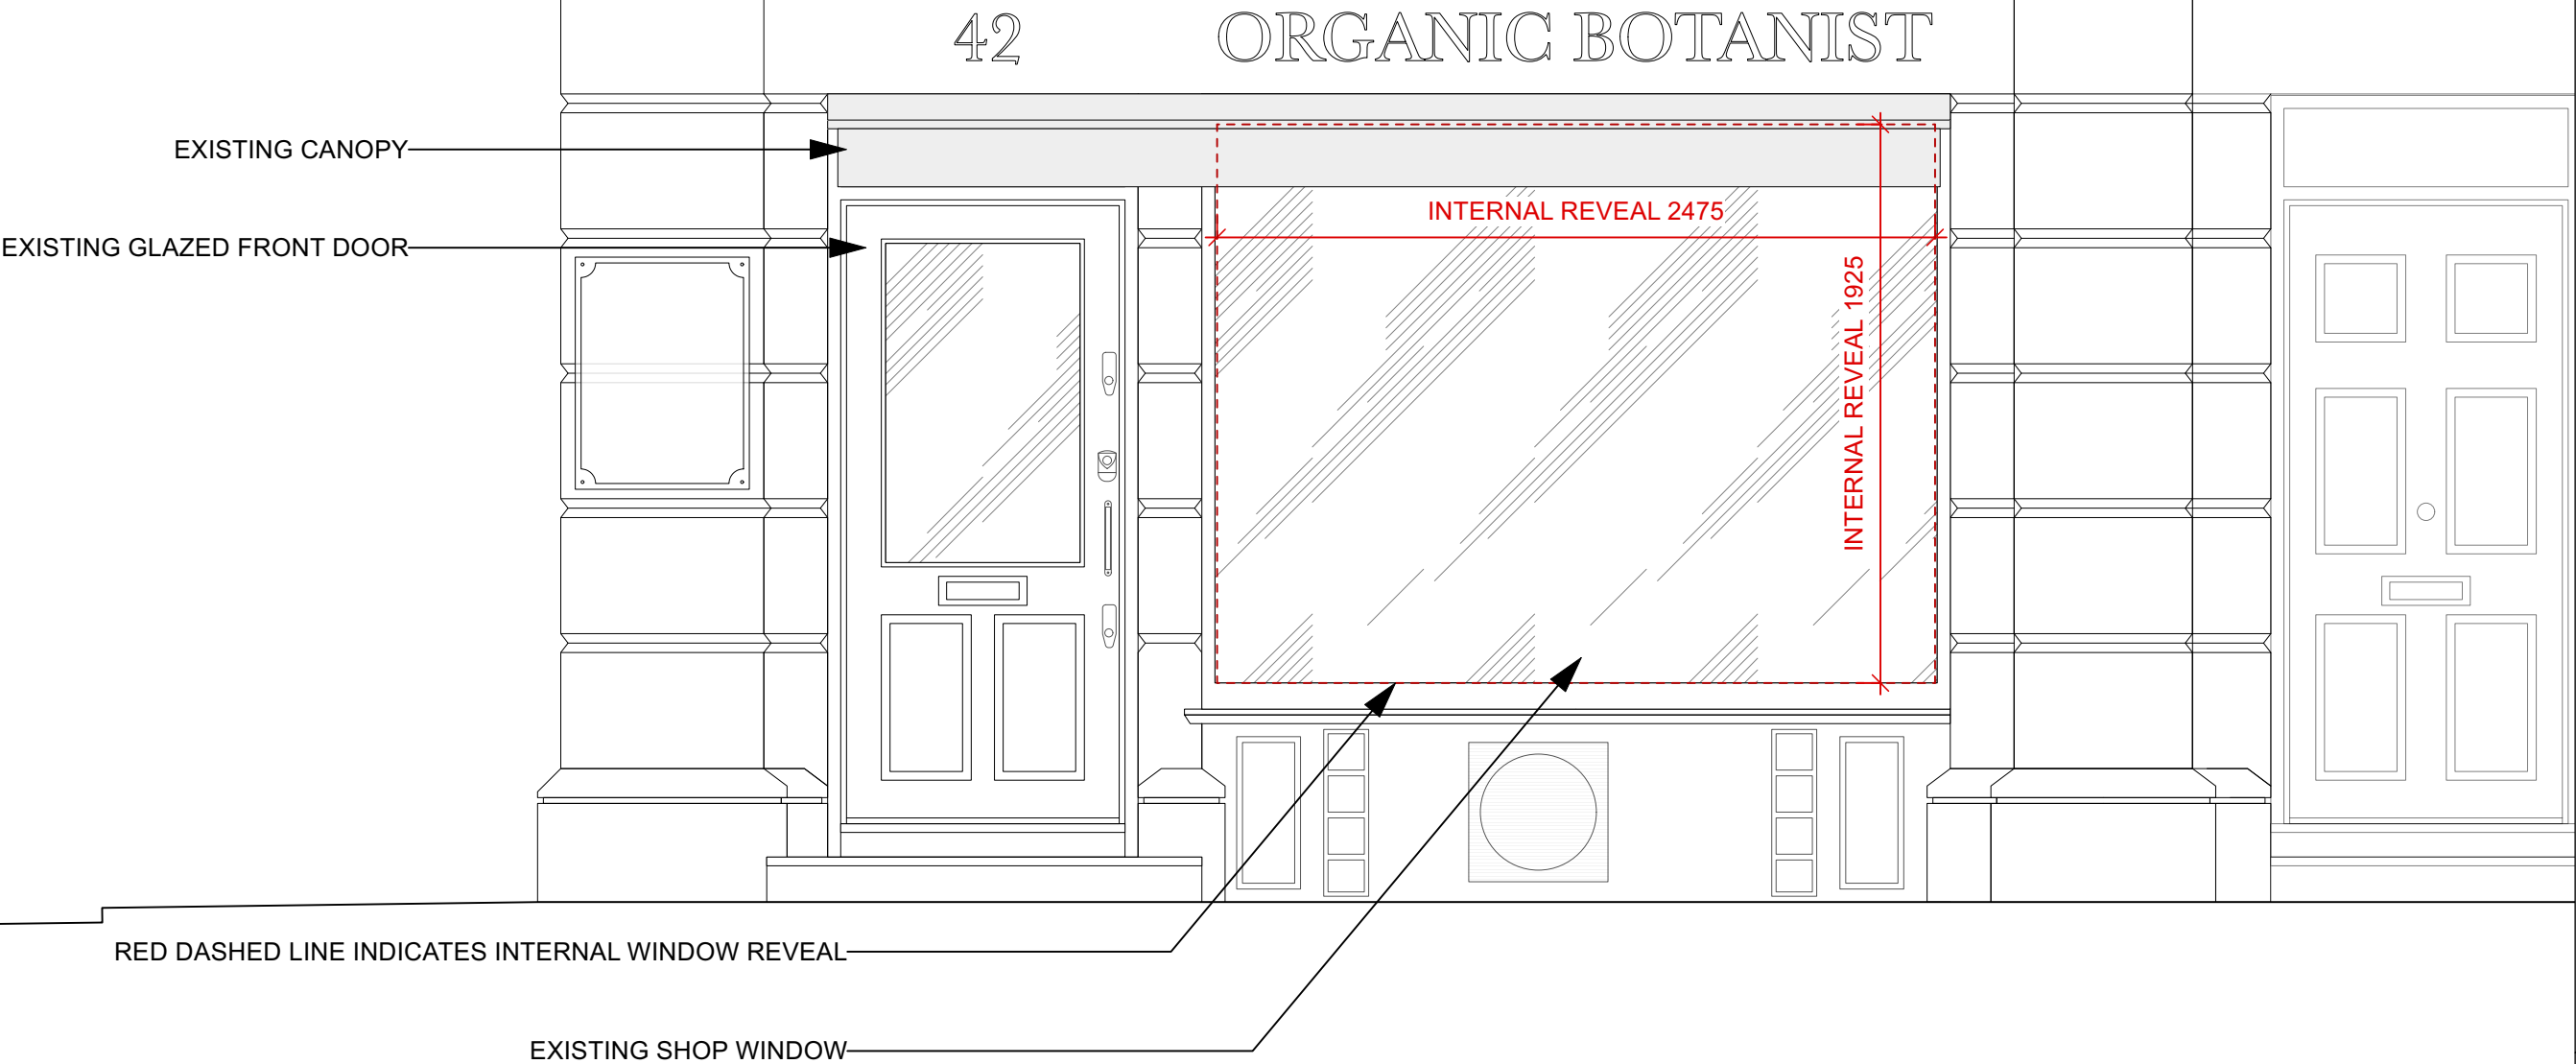

STATUS: RIBA STAGE 2

DATE: SEP 2024

SCALE: 1:25@A3

DRAWN: NA

CHECK ALL DIMENSIONS ON
SITE. DO NOT SCALE FROM THIS
DRAWING YET READ IN
CONJUNCTION WITH ALL
CONSULTANT INFORMATION.
DESIGNAZ RETAINS COPYRIGHT
OF ALL INFORMATION WITHIN
THIS DRAWING.

+44-787-248-3311

info@designaz.co.uk

www.designaz.co.uk

DESIGNAZ LIMITED
Studio 314 Netil Corner
2 Bocking Street
London E8 4RU
UK