


EXISTING FRONT ELEVATION  
(SOUTH WEST FACING)

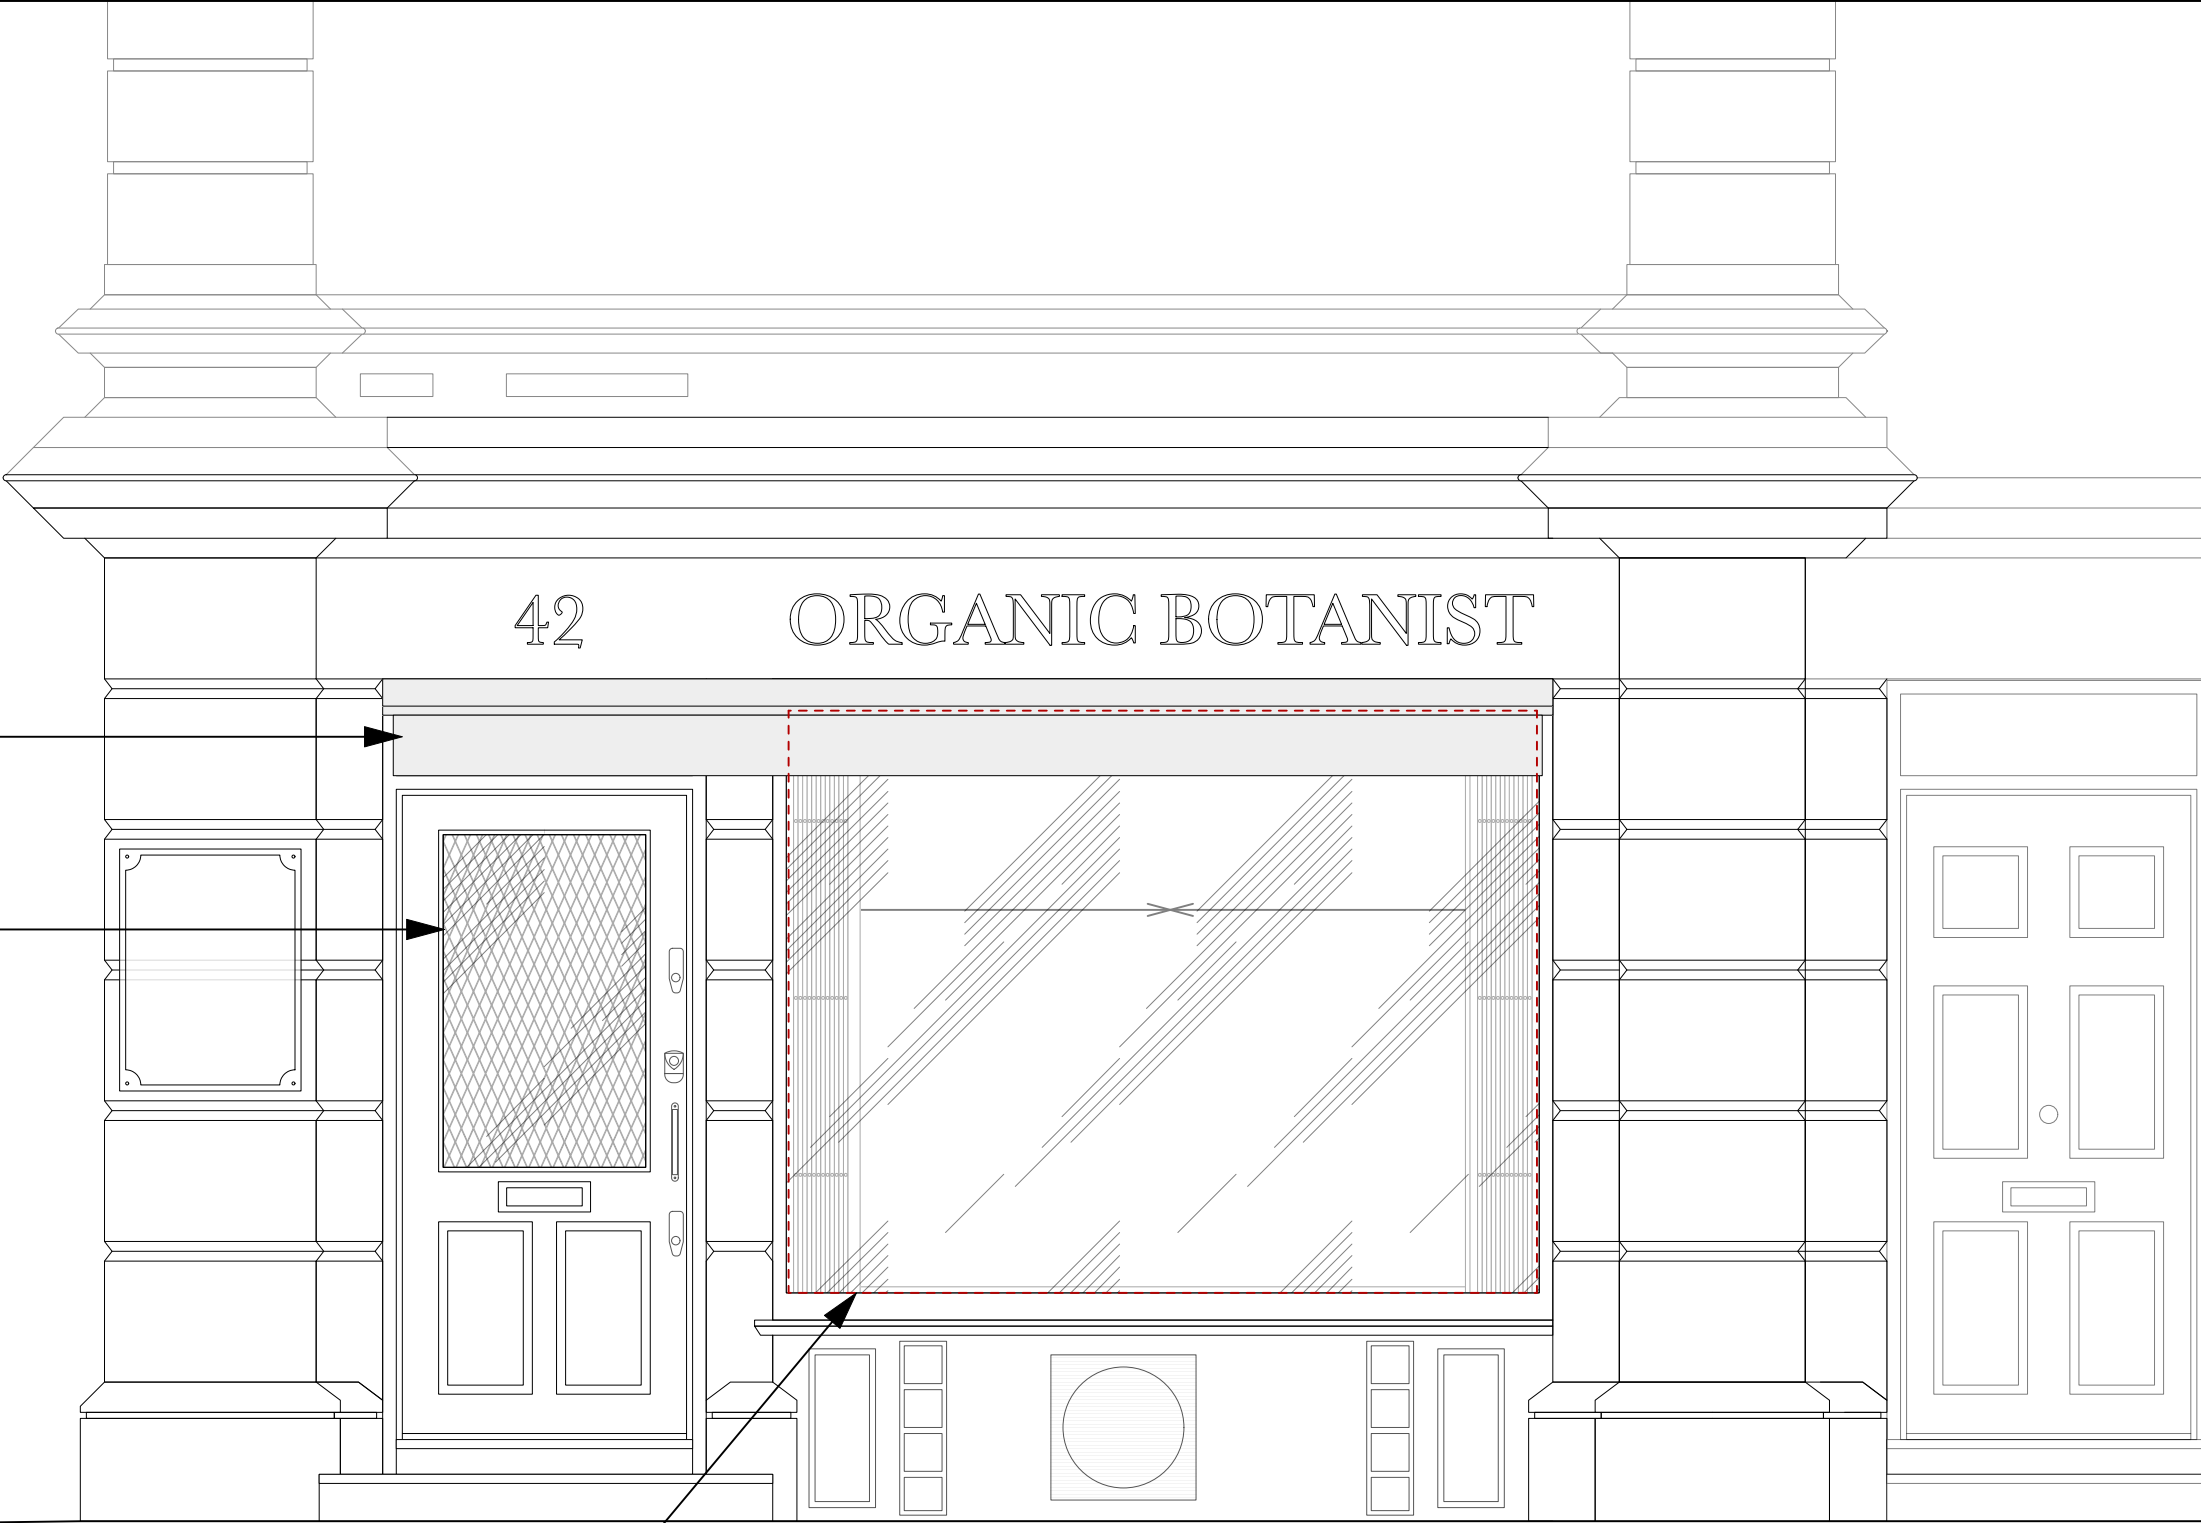

DWG NO:  
3-105B

DWG TITLE:  
Proposed Front  
Elevation-Open

PROJECT:  
42mus\_  
Organic Botanics Shop  
Security

ADDRESS:  
42 Museum Street  
WC1A 1LY

NOTES:

STATUS: RIBA STAGE 2  
DATE: SEP 2024  
SCALE: 1:25@A3  
DRAWN: NA

CHECK ALL DIMENSIONS ON  
SITE. DO NOT SCALE FROM THIS  
DRAWING YET READ IN  
CONJUNCTION WITH ALL  
CONSULTANT INFORMATION.  
DESIGNAZ RETAINS COPYRIGHT  
OF ALL INFORMATION WITHIN  
THIS DRAWING.

+44-787-248-3311

info@designaz.co.uk

www.designaz.co.uk

DESIGNAZ LIMITED  
Studio 314 Netil Corner  
2 Bocking Street  
London E8 4RU  
UK

