


Proposed Ground Floor Plan
Scale 1:100



Proposed First Floor Plan
Scale 1:100

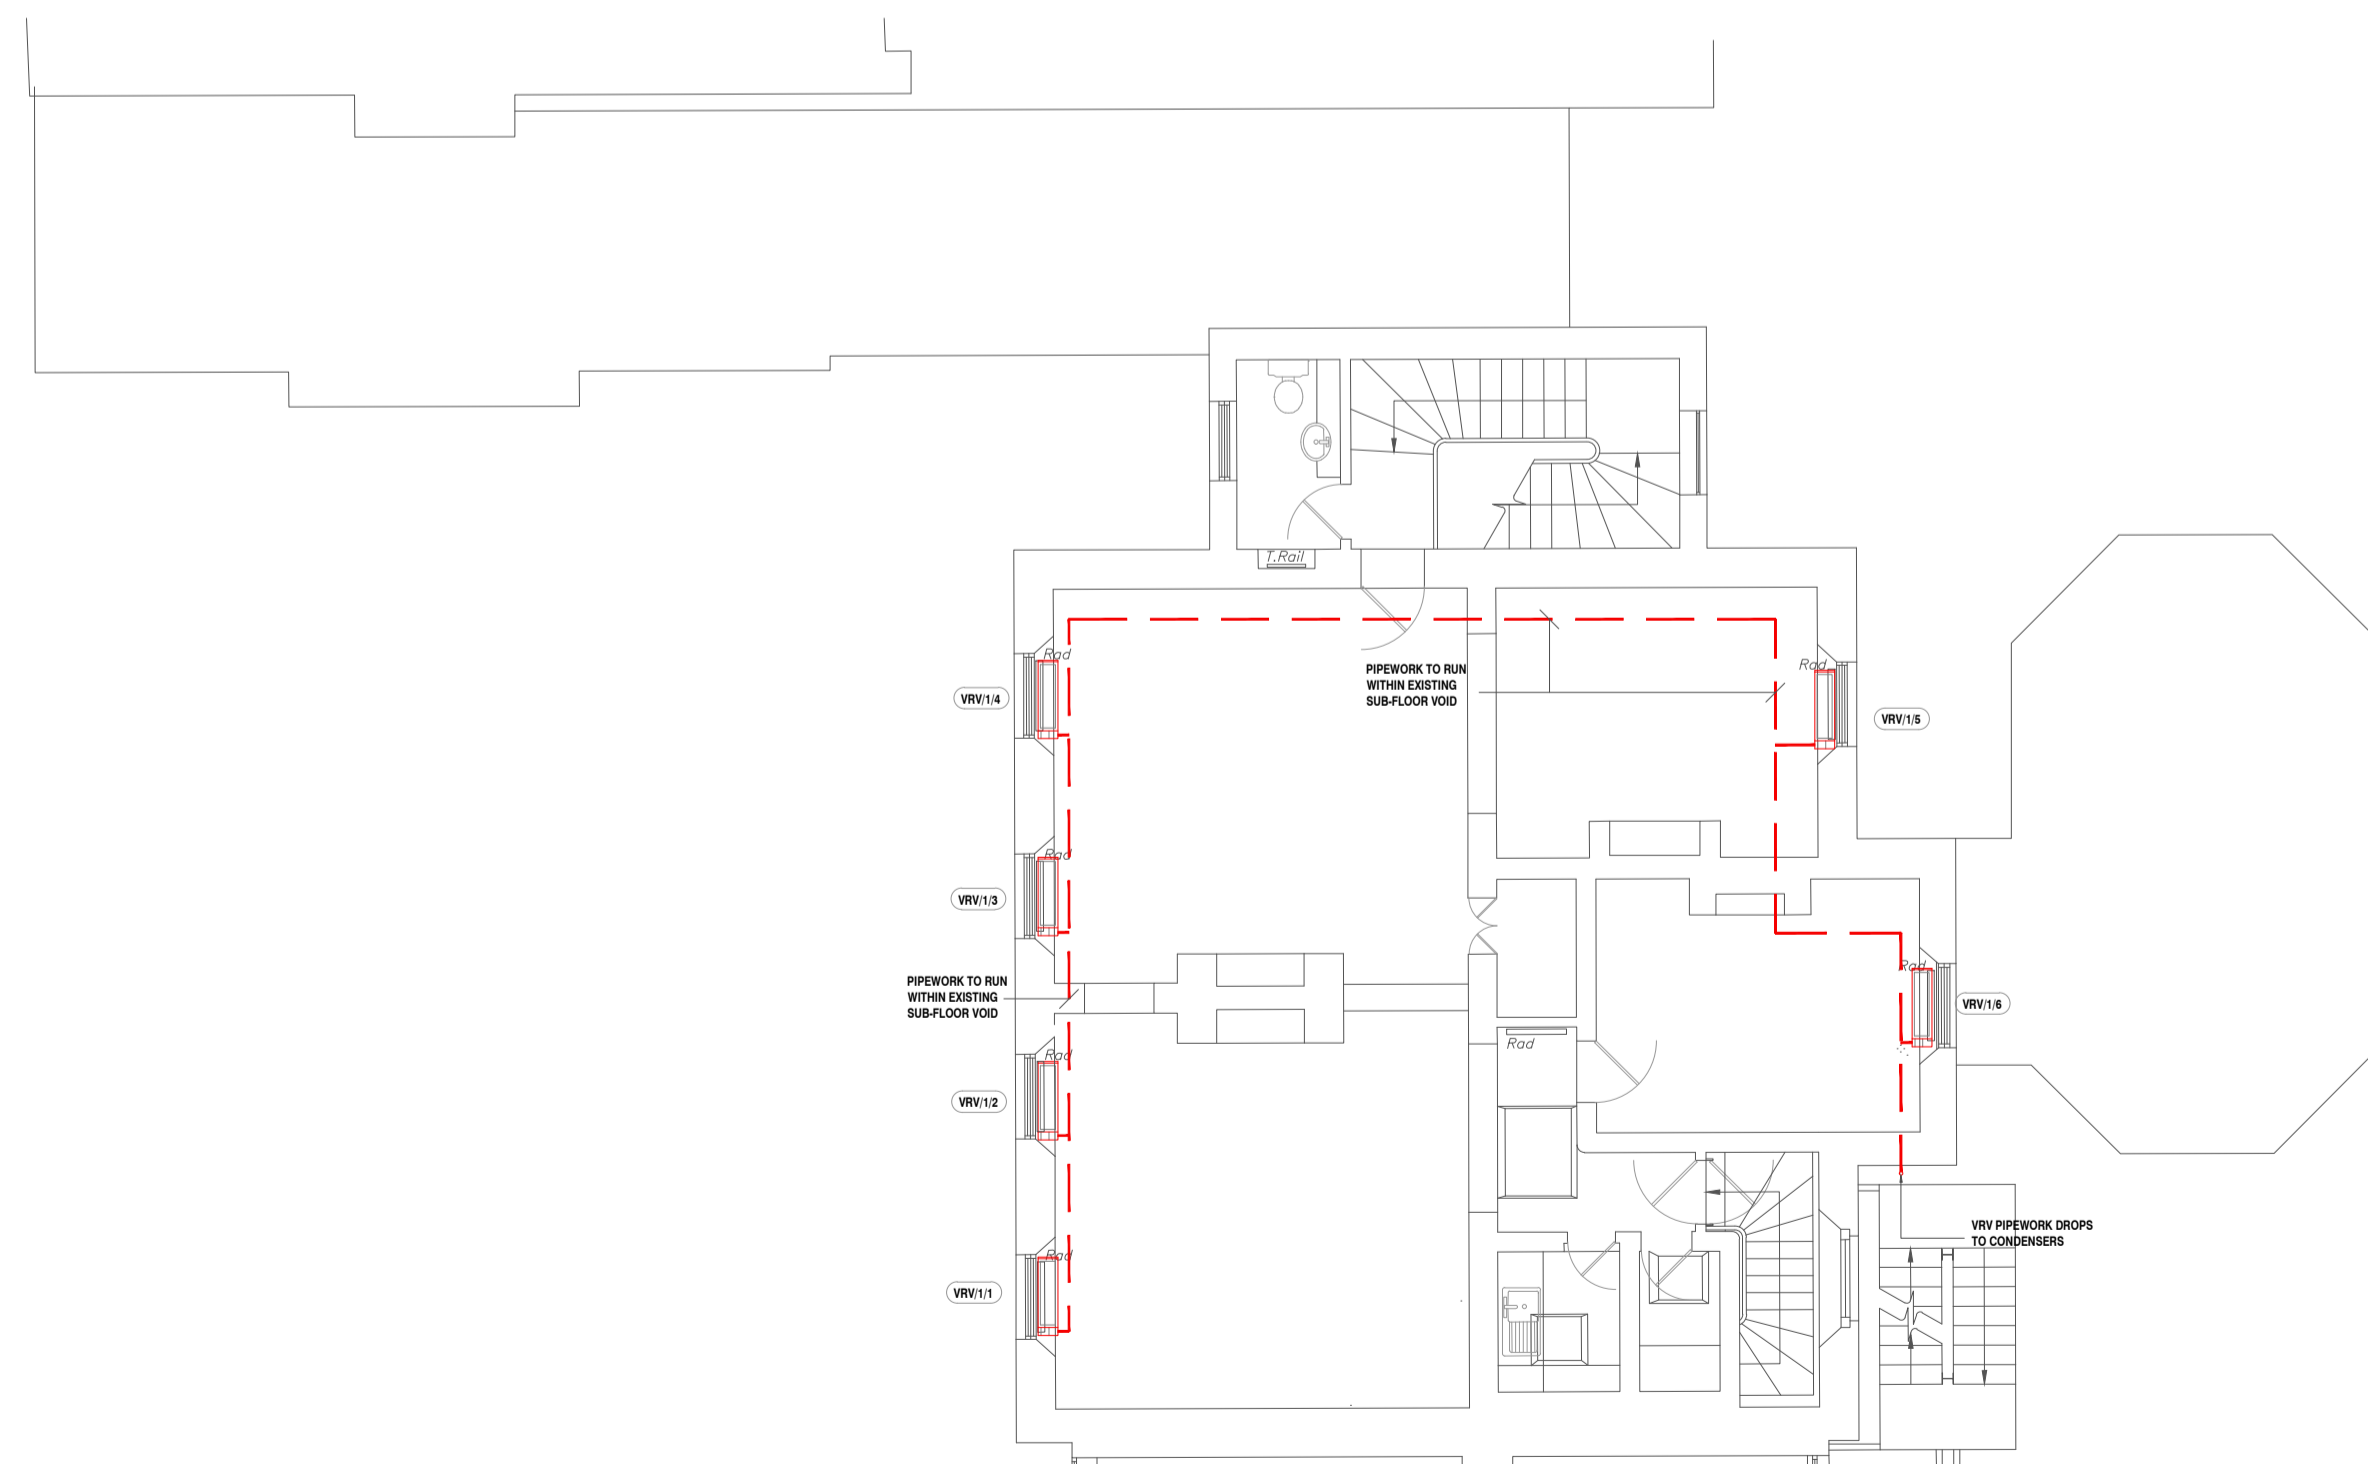

Notes		
<ul style="list-style-type: none"> Any discrepancy between drawings and specification to be referred to the Surveyors. Scaled Dimensions should not be used. All drawings are to be read in conjunction with the Engineer's details & any anomalies are to be reported to the Contract Administrator. 		
Client The Bedford Estates		
Address 29a Montague Street London		
Project Replacement Heating System with ASHP		
Drawing Proposed Floor Plans		
Drawn By SEM	Drawn Date Sep'24	
Scale As Noted (A1)		
Rev	Amendments	Date
Drawing No. BB162-03		Revision