





Existing South West Elevation
Scale 1:100




Existing North East Elevation
Scale 1:100

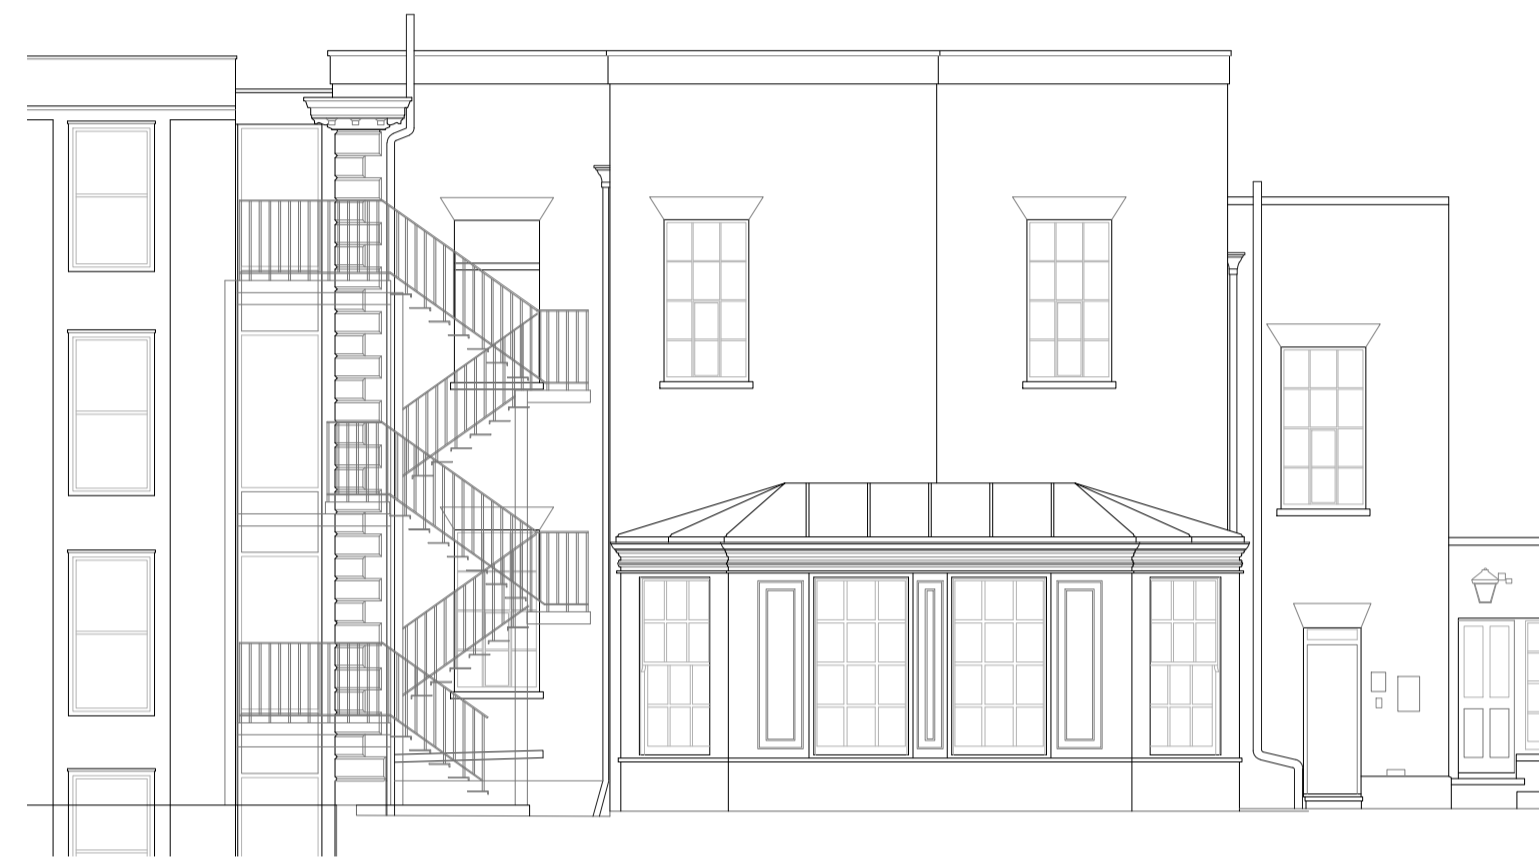

Proposed South West Elevation
Scale 1:100

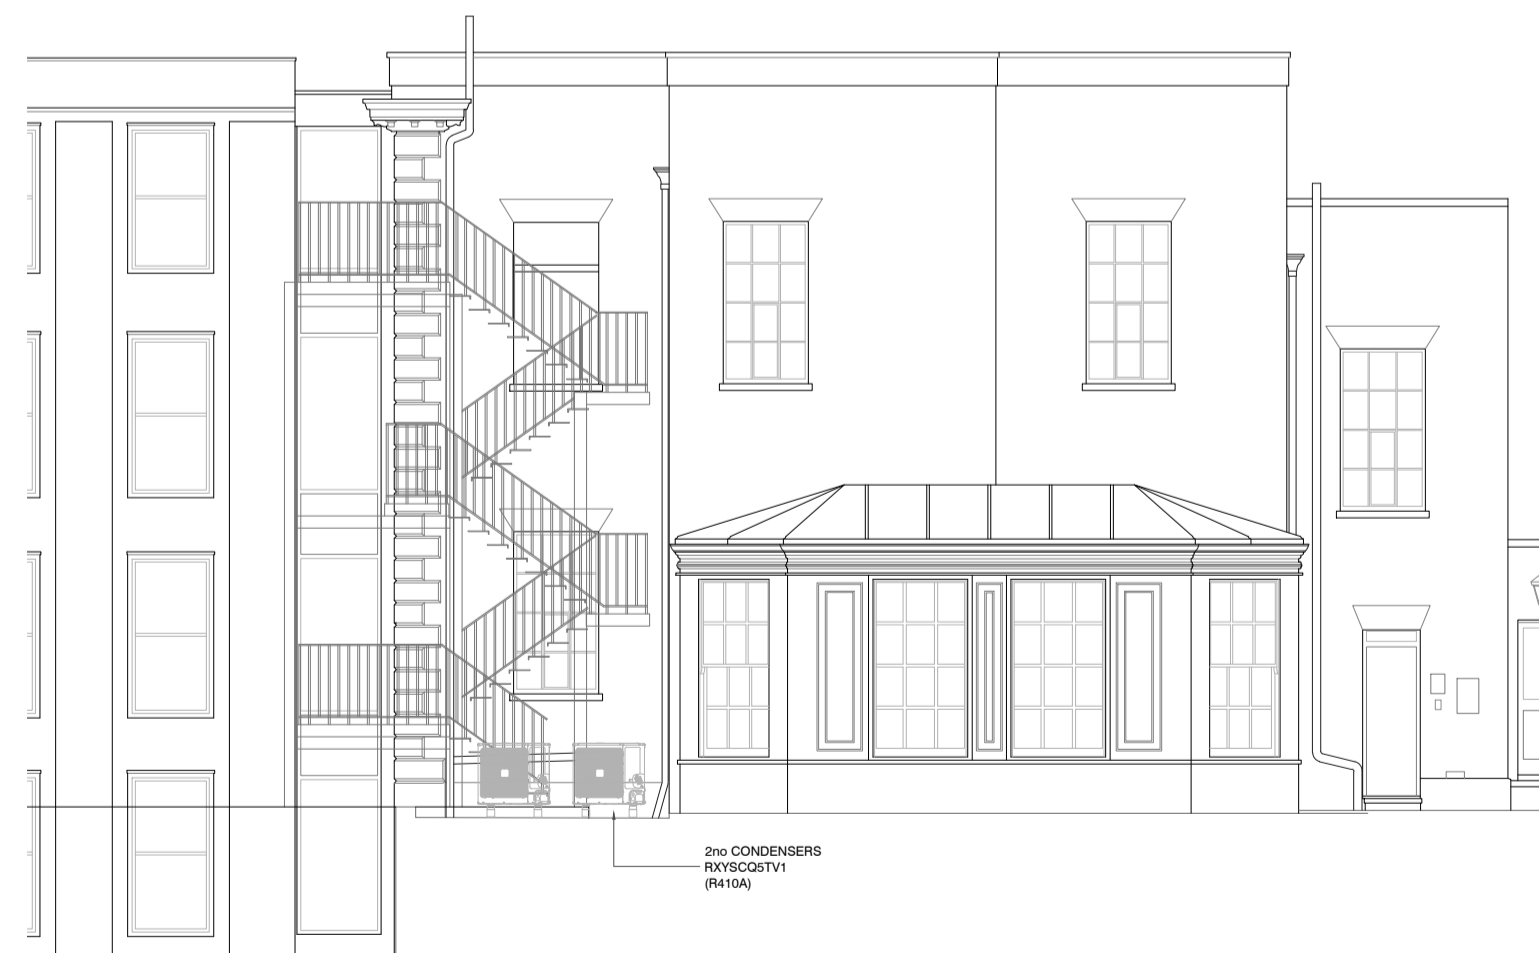

Proposed North East Elevation
Scale 1:100

 

Notes		
<ul style="list-style-type: none"> Any discrepancy between drawings and specification to be referred to the Surveyors. Scaled Dimensions should not be used. All drawings are to be read in conjunction with the Engineer's details & any anomalies are to be reported to the Contract Administrator. 		
Client		
The Bedford Estates		
Address		
29a Montague Street London		
Project		
Replacement Heating System with ASHP		
Drawing		
Existing & Proposed Elevations		
Drawn By		Drawn Date
SEM		Sep'24
Scale		
As Noted (A1)		
Rev	Amendments	Date
Drawing No.		Revision
BB162-01		