


© DO NOT SCALE. Use figured dimensions only. Contractor to check all dimensions before commencement of works. This drawing is copyright. This data to be used as a guide only - not as live data. This drawing must only be used for the purpose for which it is supplied.

LEGEND
 Site Location

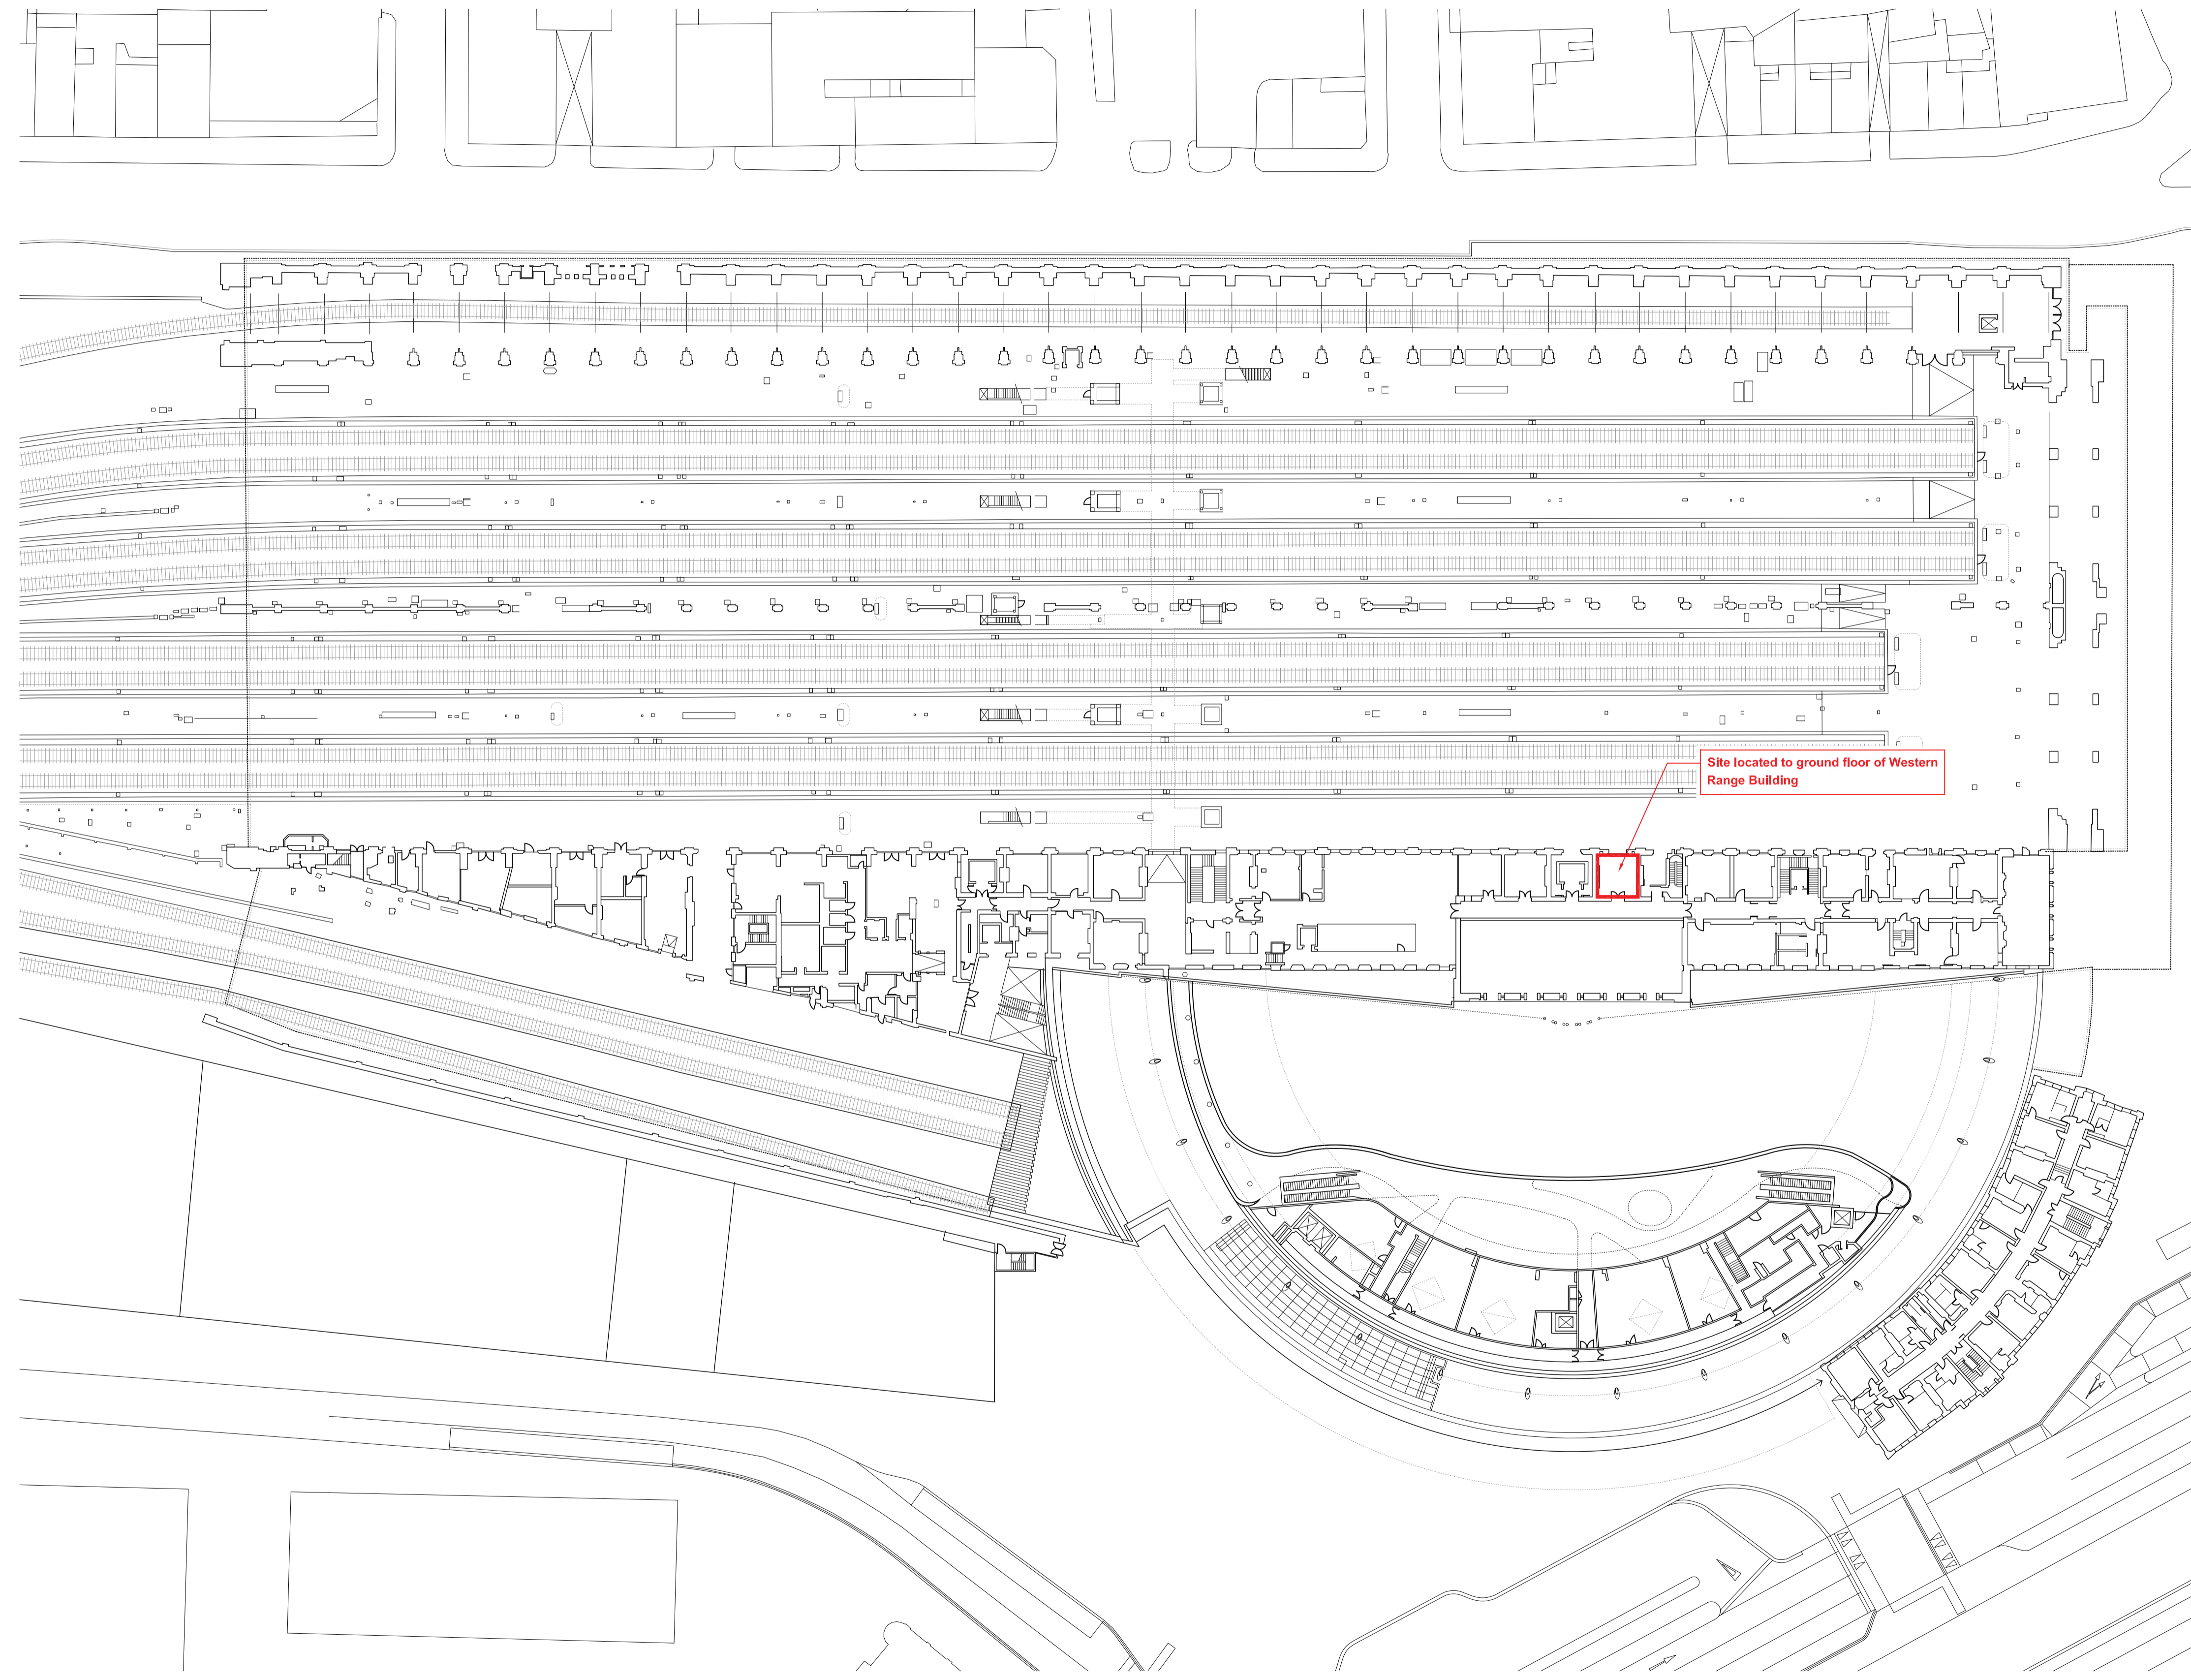

no.	date	by	revision details	Ckd	App
/	18/09/24	CM	FOR LANDLORD'S CONSENT	GO	ASF

STRALA architects
 3rd Floor, 9 Stevenson Square Northern Quarter, Manchester, M1 1DB
 Tel: 0161 236 5866
 E: office@strzarch.co.uk

LNER

client
 LONDON NORTH EASTERN RAILWAY

project
 ELR: ECM1, MILEAGE: 0m 00ch, OS Ref: TQ302830
 LONDON KINGS CROSS TRAIN STATION
 DUTY TEAM LEADER'S OFFICE

drawing status
FOR LANDLORD'S CONSENT

drawing title
EXISTING SITE PLAN

drawn by	date	checked by	date
CM	18/09/24	GO	18/09/24
Approved by	date	Reviewed by	date
ASF	18/09/24	RES	18/09/24
Network Rail dwg no.	revision no.	sht no.	
	/	1 of 1	

consultant dwg no.	scale	sht size
3344-001	1:500	A1

01 Existing Site Plan
 Scale 1:500 @ A1