


© DO NOT SCALE. Use figured dimensions only. Contractor to check all dimensions before commencement of works. This drawing is copyright. This data to be used as a guide only - not as live data. This drawing must only be used for the purpose for which it is supplied.

Door No.	From Room	To Room	Type	Material		Finish		Fixings	Operation	Swing	Closer	Push Plate	Kick Plate	Vision Panel	Panic Bar	External Access	Internal Release	Statutory Signage	Secondary Signage	Clear Opening (mm)		Structural Opening (mm)		Fire Rating	Notes
				Door	Frame	Door	Frame													Width	Height	Width	Height		
D.01	01 DTL Office	Platform 8	A	Timber	Timber	Painted	Painted	Hinged	Manual	↺	X	X		X		Pull handle, NET2 fob access with magnetic lock	Push plate, door release button with magnetic lock			To suit existing opening					Heritage style timber door to match similar doors along Platform 8 facade
D.02	01 DTL Office	02 1-1 Room	B	Solid core	Timber	Oak Veneer	Painted	Hinged	Manual	↻	X		X	X		Lever handle, cylinder lock	Lever handle, thumb turn			826	1981	926	2031		

**01** DOOR SCHEDULE  
INTS

**NOTE: Contractor to measure all openings on site prior to ordering new doors**

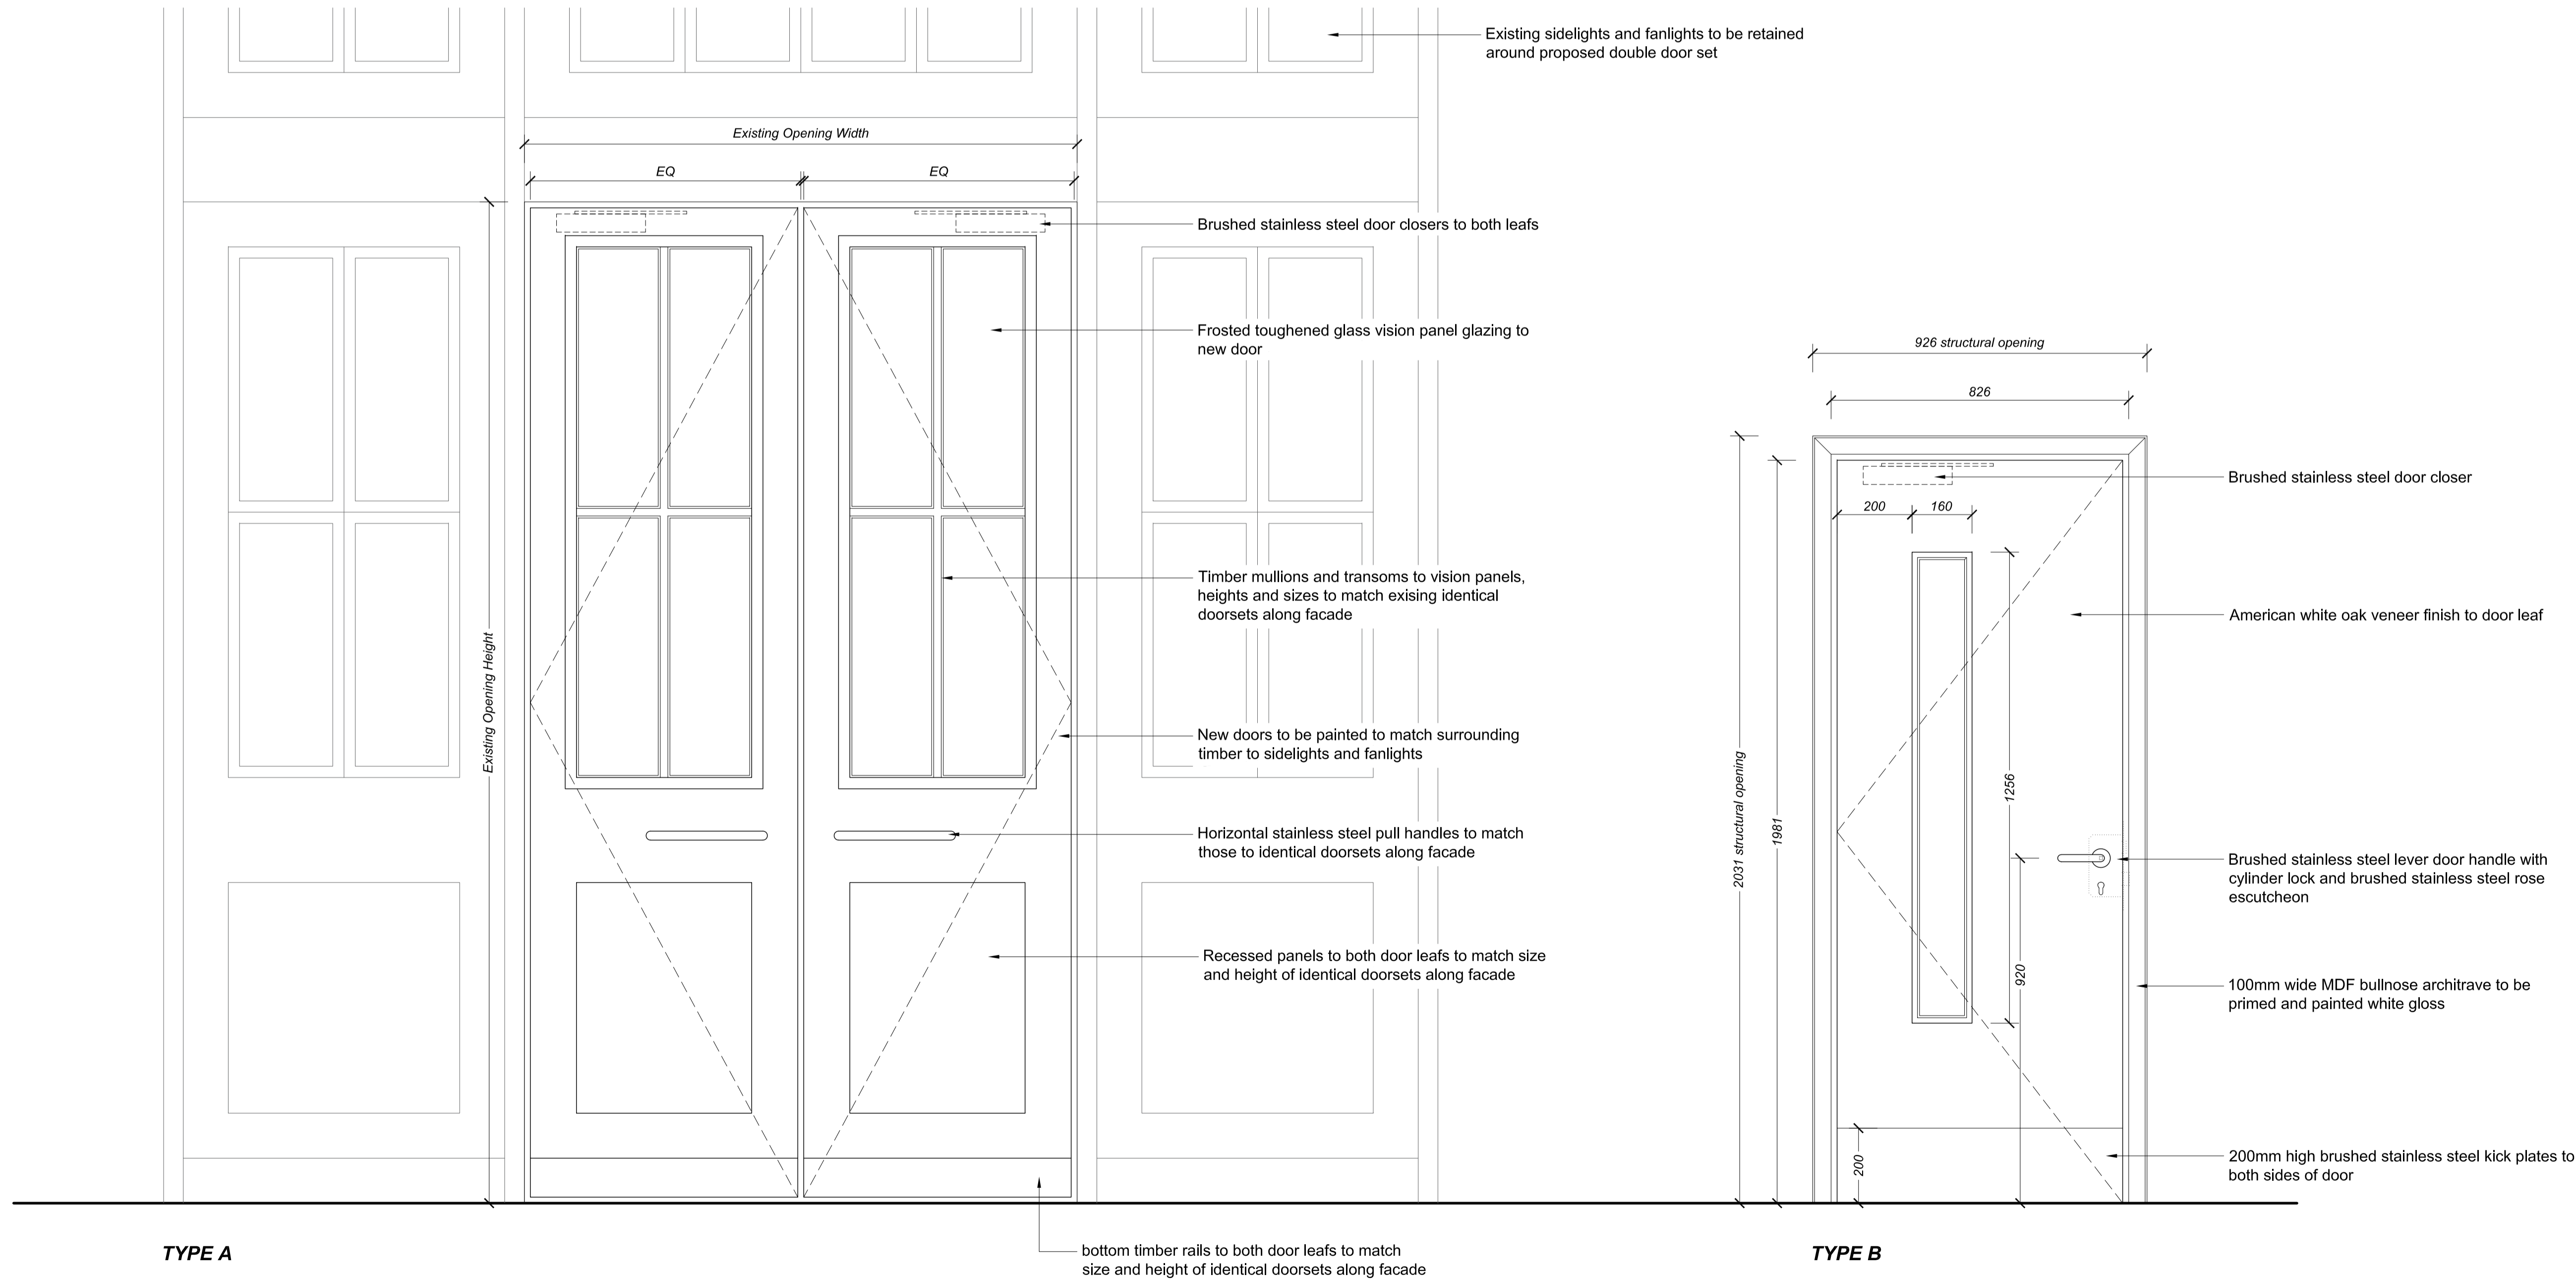

**02** PROPOSED DOOR ELEVATIONS  
Scale 1:10 @ A1

/	18/09/24	CM	FOR LANDLORD'S CONSENT	GO	ASF
no.	date	by	revision details	Ckd	App

**STRALA** architects  
3rd Floor, 9 Stevenson Square  
Northern Quarter, Manchester, M1 1DB  
Tel: 0161 236 5866  
E: office@strzarch.co.uk



client  
LONDON NORTH EASTERN RAILWAY

project  
ELR: ECM1, MILEAGE: 0m 00ch, OS Ref: TQ302830  
LONDON KINGS CROSS TRAIN STATION  
DUTY TEAM LEADER'S OFFICE

drawing status  
**FOR LANDLORD'S CONSENT**

drawing title  
**PROPOSED DOOR SCHEDULE**

drawn by	date	checked by	date
CM	18/09/24	GO	18/09/24

Approved by	date	Reviewed by	date
ASF	18/09/24	RES	18/09/24

Network Rail dwg no.	revision no.	sht no.
	/	1 of 1

consultant dwg no.	scale	sht size
3344-401	1:10	A1