


NOTES:
 No dimensions are to be scaled from this drawing. All dimensions are to be checked on site, where discrepancy occurs between specification and drawings the contract administrator must be notified.

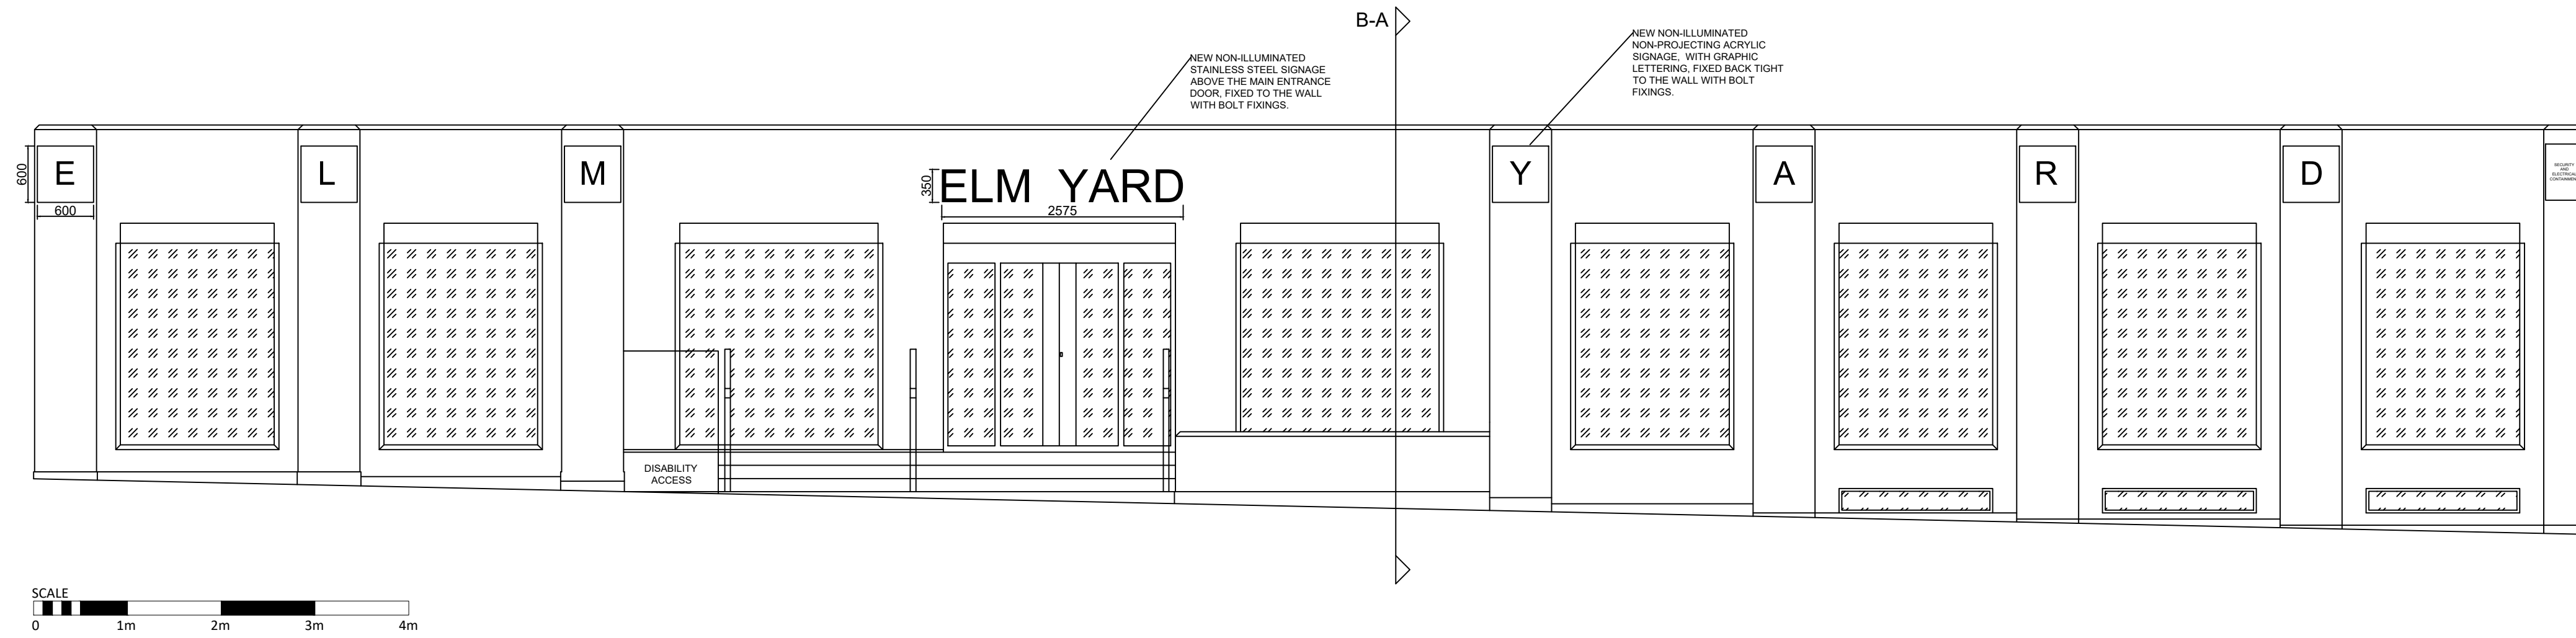

Rev:	A	Date:	09/2024	Description:	Change to lightboxes.
------	---	-------	---------	--------------	-----------------------

pbc
 Project & Building Consultancy
 67 New Bridge Street
 London EC4V 6AB
 Tel: 020 34789000
 www.pandp.co.uk

CLIENT:
 GPE

PROJECT:
 Elm Yard 13/16 Elm Street,
 London WC1X 0BL

TITLE:
 Front Elevation as Proposed

SCALE: @A1 1:50	DATE: September 2024	DRAWN: BT CHECKED: JD
--------------------	----------------------------	--------------------------

DRAWING NUMBER: 149.0172.02	REV: A
--------------------------------	-----------