




GENERAL NOTES

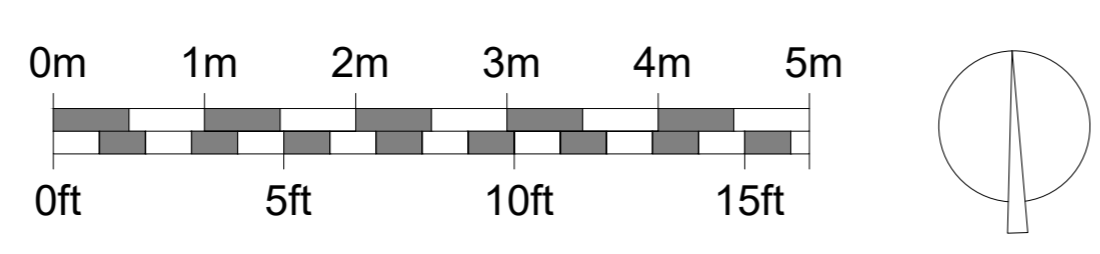

REVISION		
DATE	DESCRIPTION	No
17/06	Reduction of Laundry Roof Height	A
22/09	600mm Set back of Laundry	C

Project Address
2 Banister Mews, West Hampstead, London NW6 3RQ

Drawing Title
Proposed Roof Plan



E: simonidevetzi@gmail.com
 A: 10 The Walk, Fox Lane, London N13 4AA

Author Simoni Devetzi	Drawing No. P05
Date February 2024	Rev. C
Scale 1:50 at A1 or 1:100 at A3	