




Rear Elevation



West Sectional Elevation

GENERAL NOTES

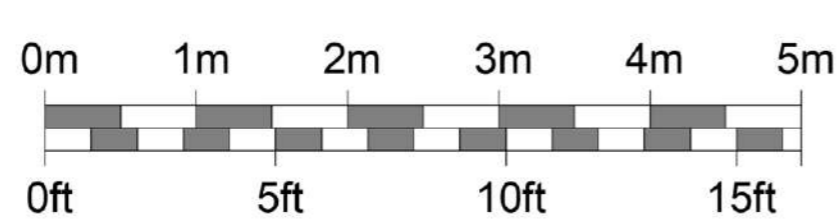

REVISION

| DATE | DESCRIPTION | No |
|-------|----------------------------------|----|
| 17/06 | Reduction of Laundry Roof Height | A |
| 22/09 | 600mm Set back of Laundry | C |
| | | |
| | | |

Project Address

2 Banister Mews, West
Hampstead,
London NW6 3RQ

Drawing Title

Opt2. Single house
Proposed Sectional
Elevations



E: simonidevetzi@gmail.com
A: 10 The Walk, Fox Lane, London N13 4AA

| | |
|------------------------------------|---------------------------|
| Author Simoni Devetzi | Drawing No. P08 |
| Date February 2024 | Rev. C |
| Scale 1:50 at A1 or 1:100 at A3 | |